




Revisions By	Date
1-ROAD SECTION	8/13/14
2-WATERLINE INFO.	9/19/14
3-SWR RVSN	10/7/14
4-WTR RVSN	10/22/14

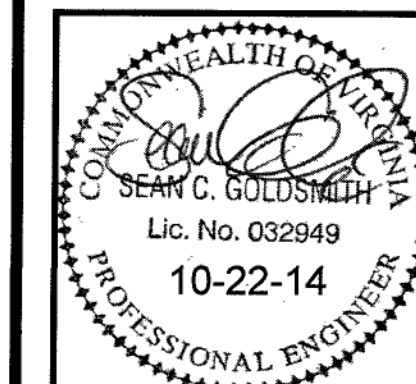


PROFILE - PVT RDS 2&3
RTE 654 ENTRANCE
COTTAGES OF STEEPLCHASE
BOTETOURT COUNTY, VIRGINIA


Scale: 1"=50'H; 1"=5'V
Date: 8/13/14
Design By: SCG
CAD By: SCG
Checked By:
Project No.: 12052

Sheet No.

C5A

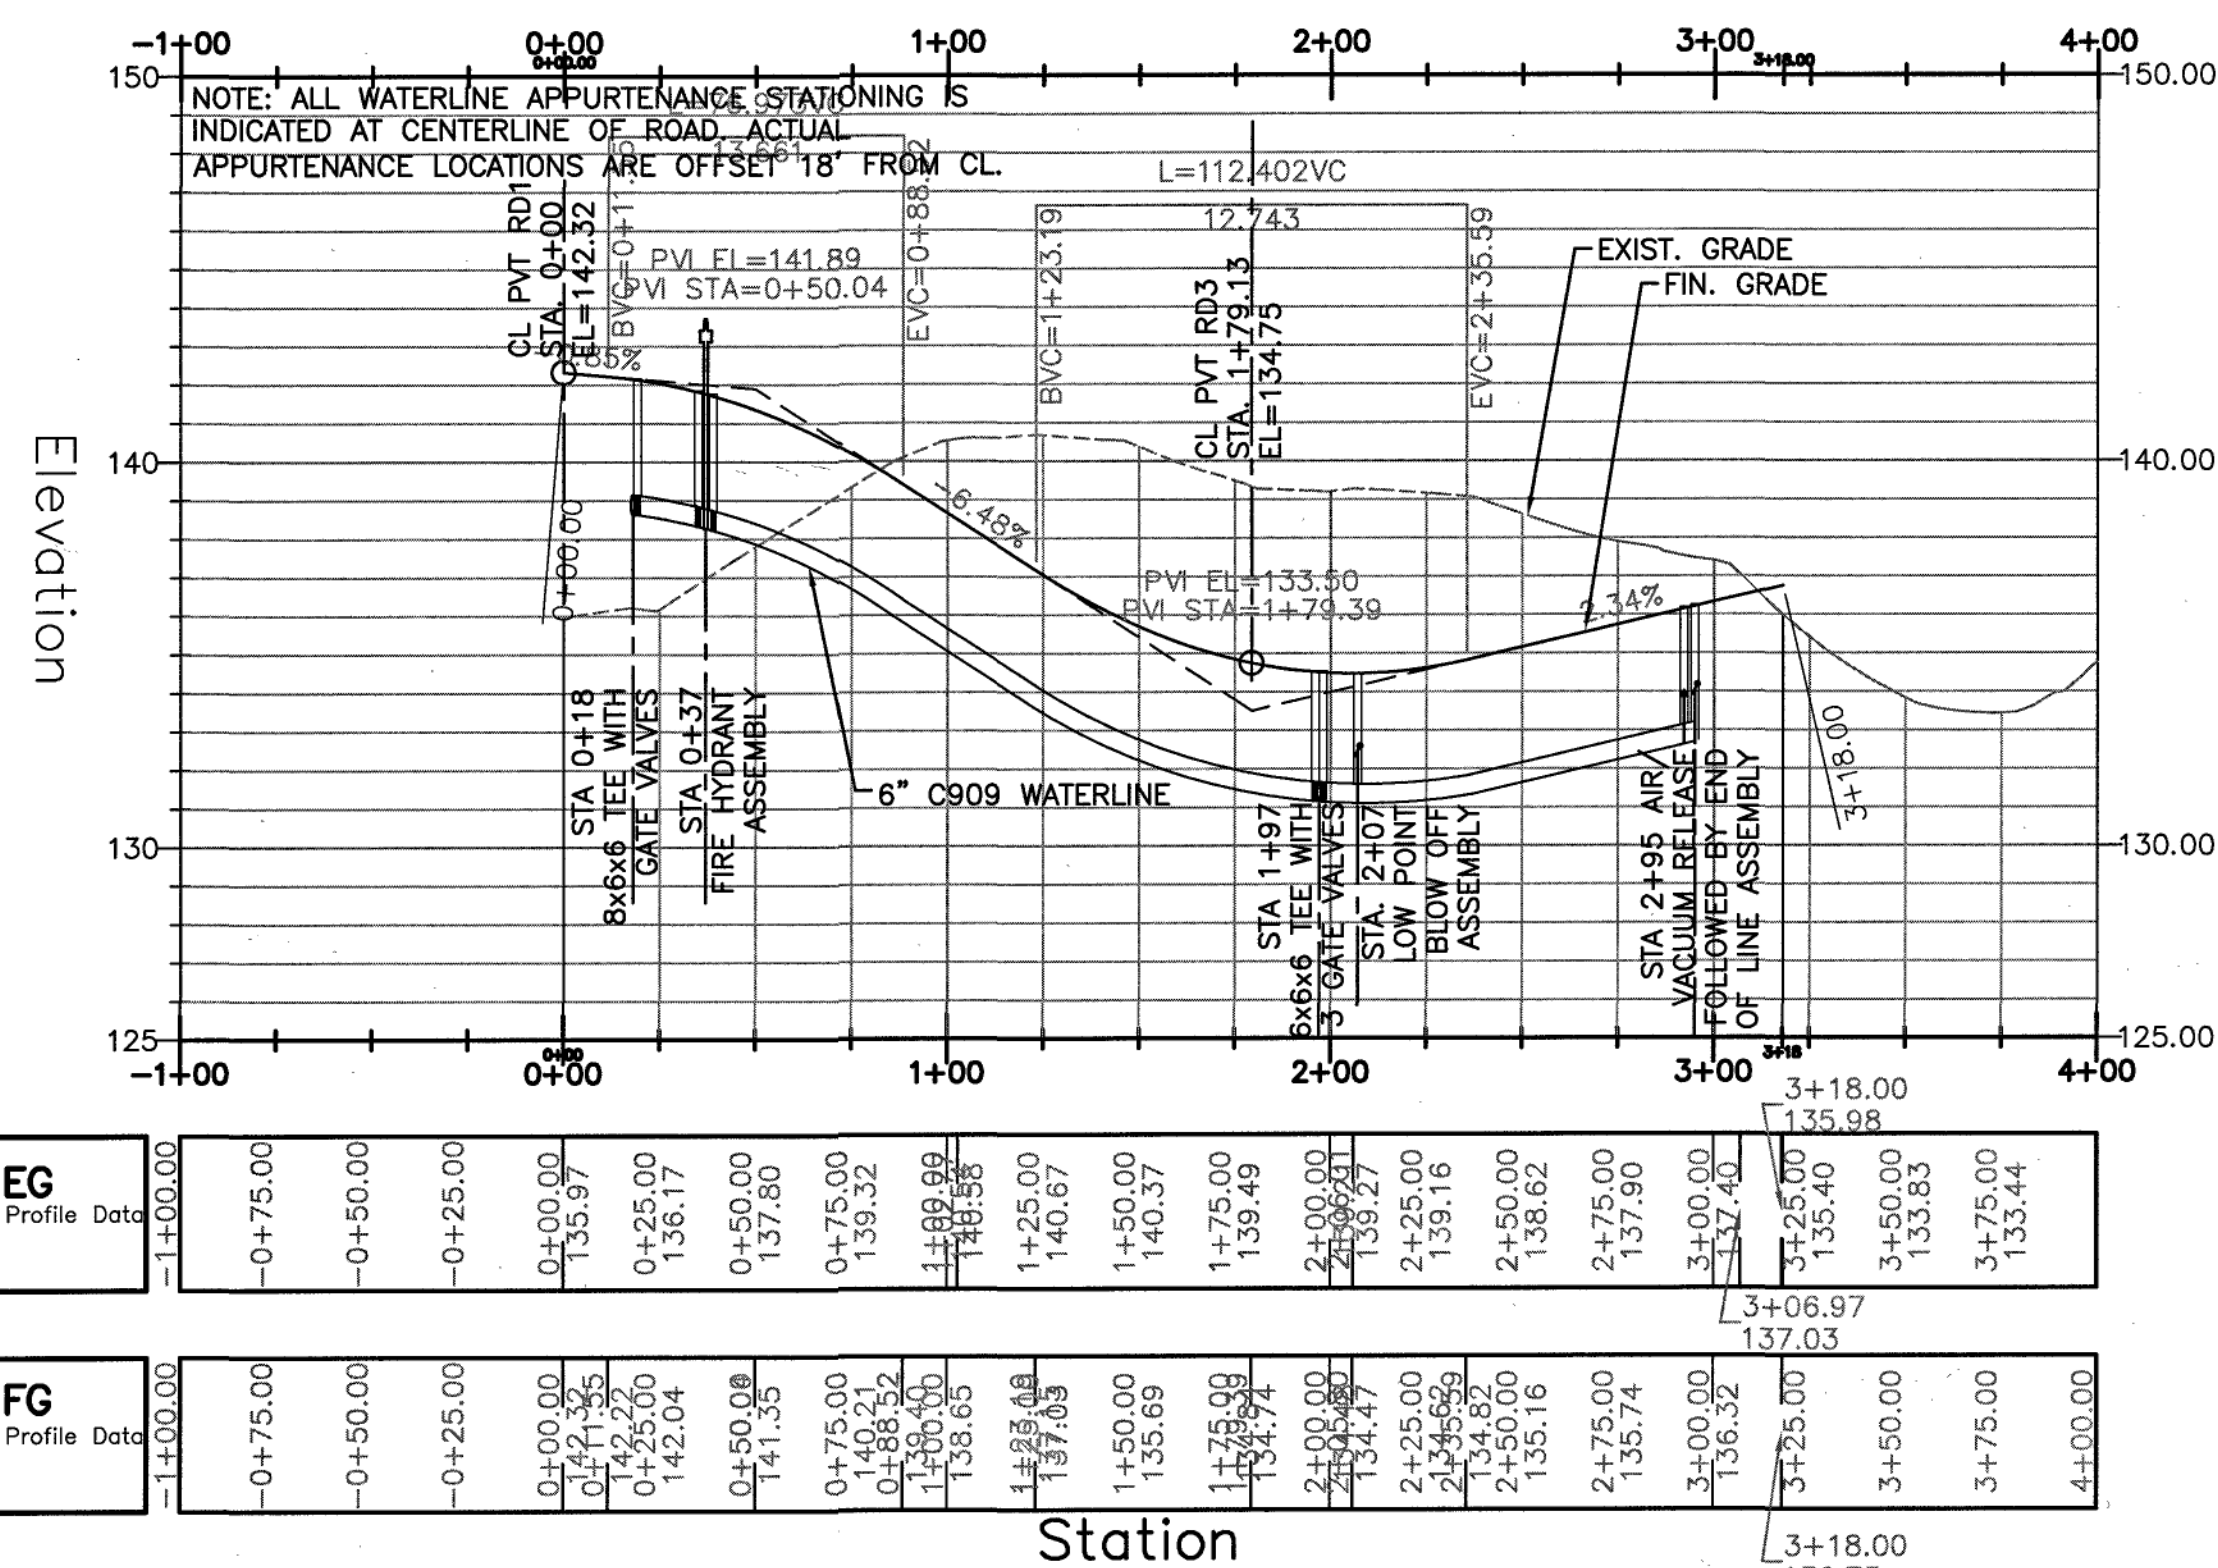

PROFILE - PVT RD 2 SUNRISE LANE (PRIVATE)

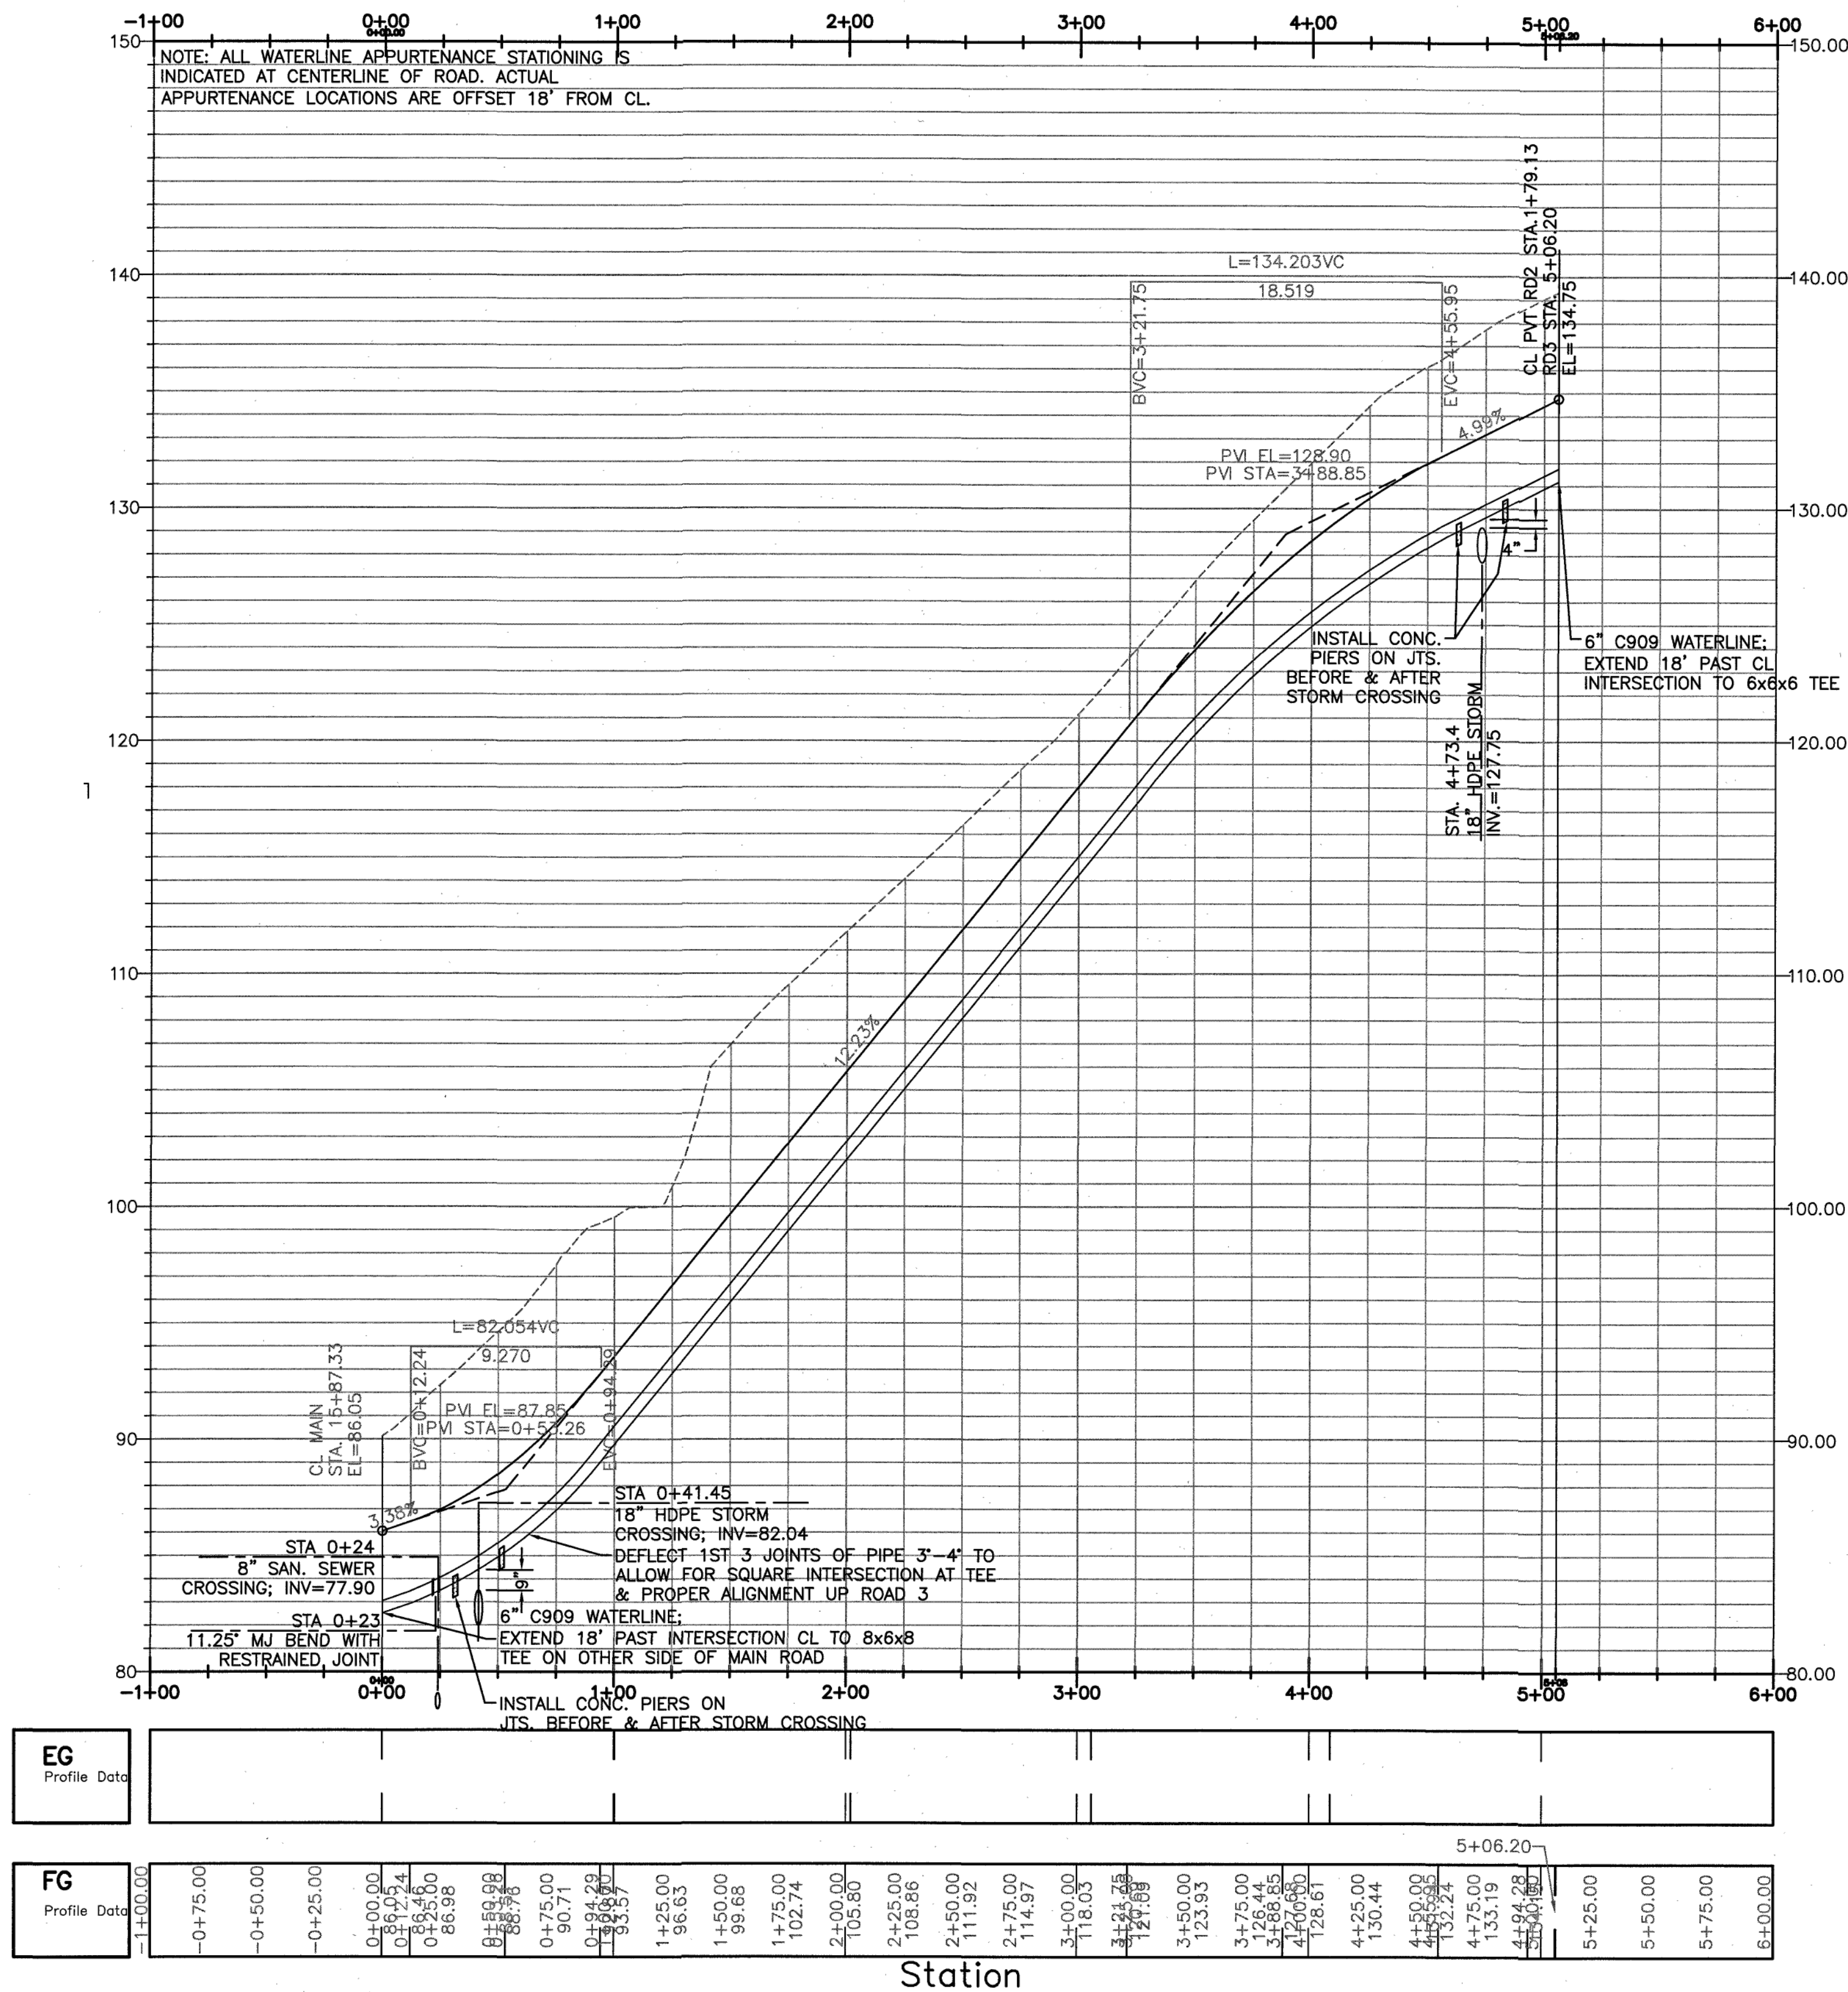

PROFILE - PVT RD 3 CARRINGTON COURT (PRIVATE)