

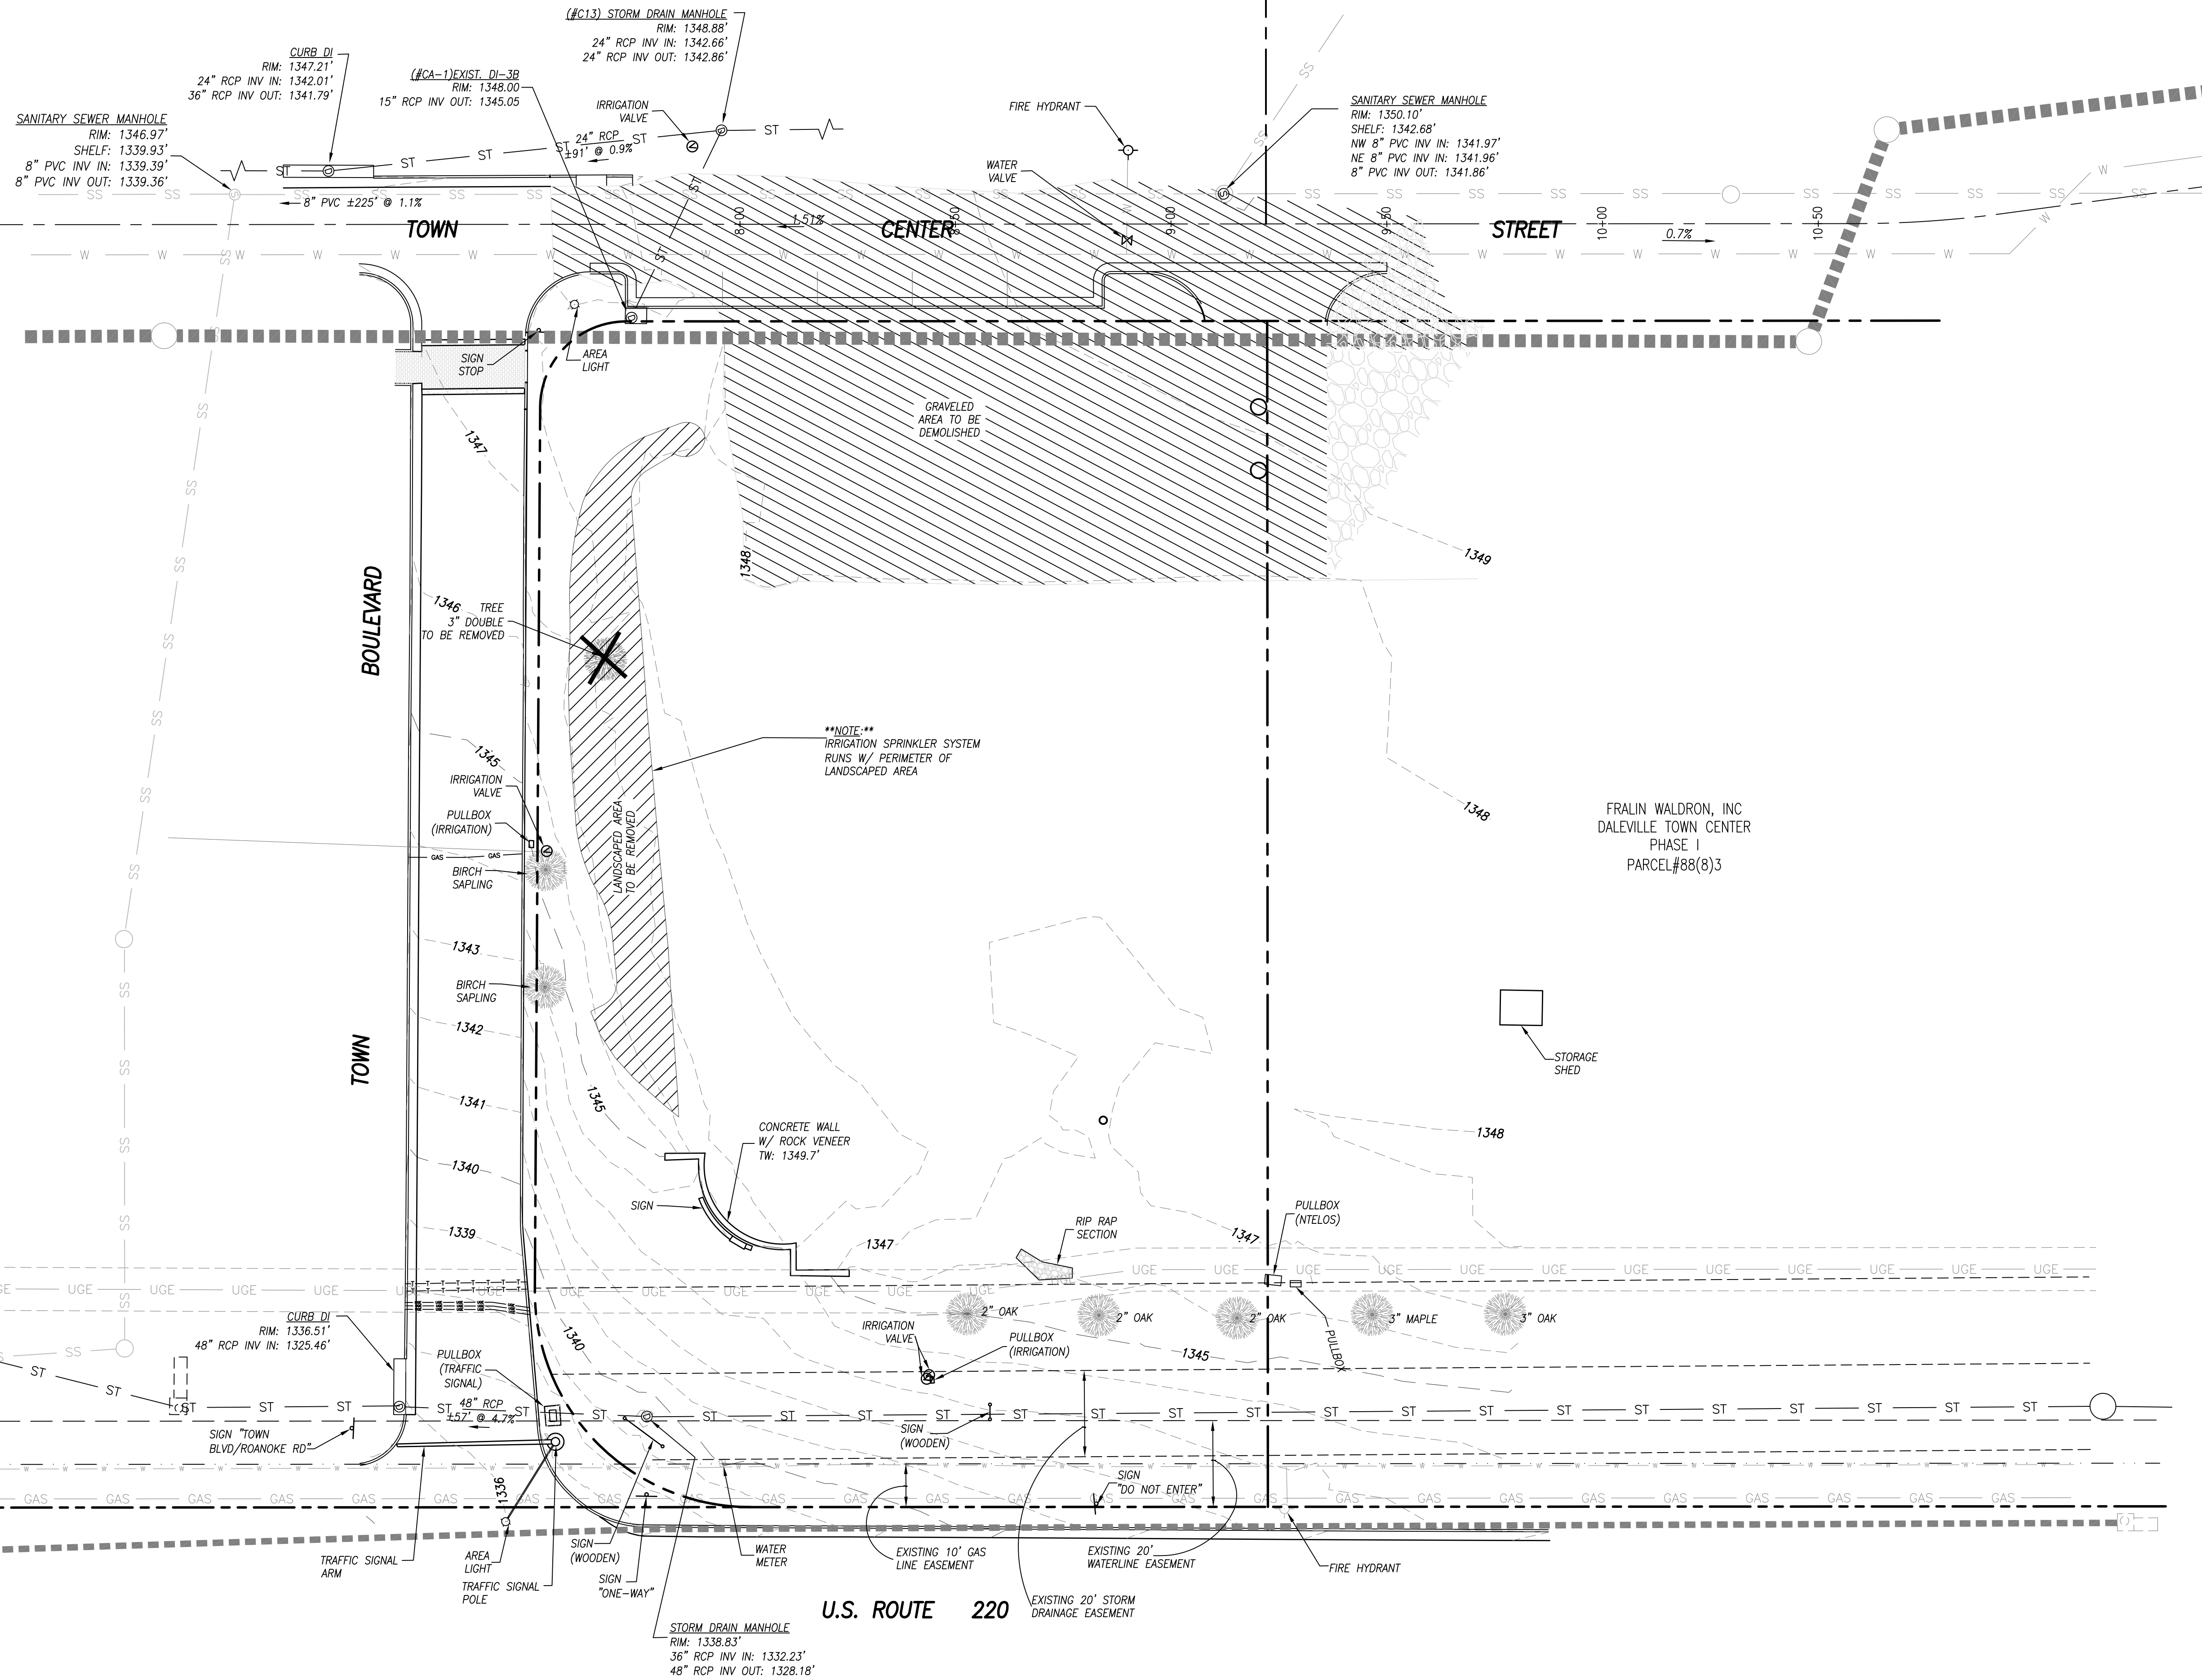


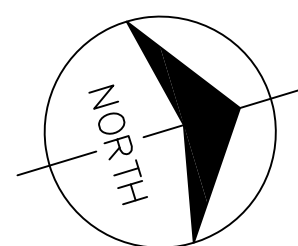


20 0 20
Scale 1" = 20'

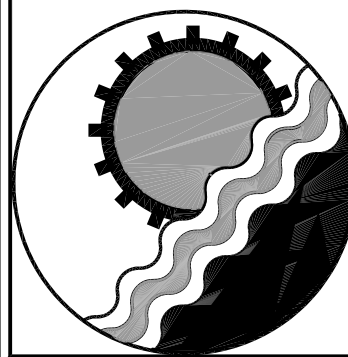

ENGINEERING CONCEPTS, INC.

20 S. ROANOKE ST., PO BOX 619
FINCASTLE, VIRGINIA 24090
540.473.1253 FAX: 540.473.1254

U.S. ROUTE 220

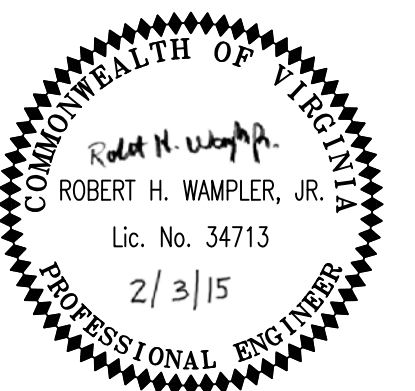

Drawn	MSMj	EXISTING CONDITIONS & DEMOLITION BANK OF BOTETOURT	SCALE: 1"=20'
Designed	RHW		DATE: Feb. 3, 2015
Checked	RHW	AT DALEVILLE TOWN CENTER BOTETOURT COUNTY - VIRGINIA	PROJECT: 14047
Approved	RHW		C-3