



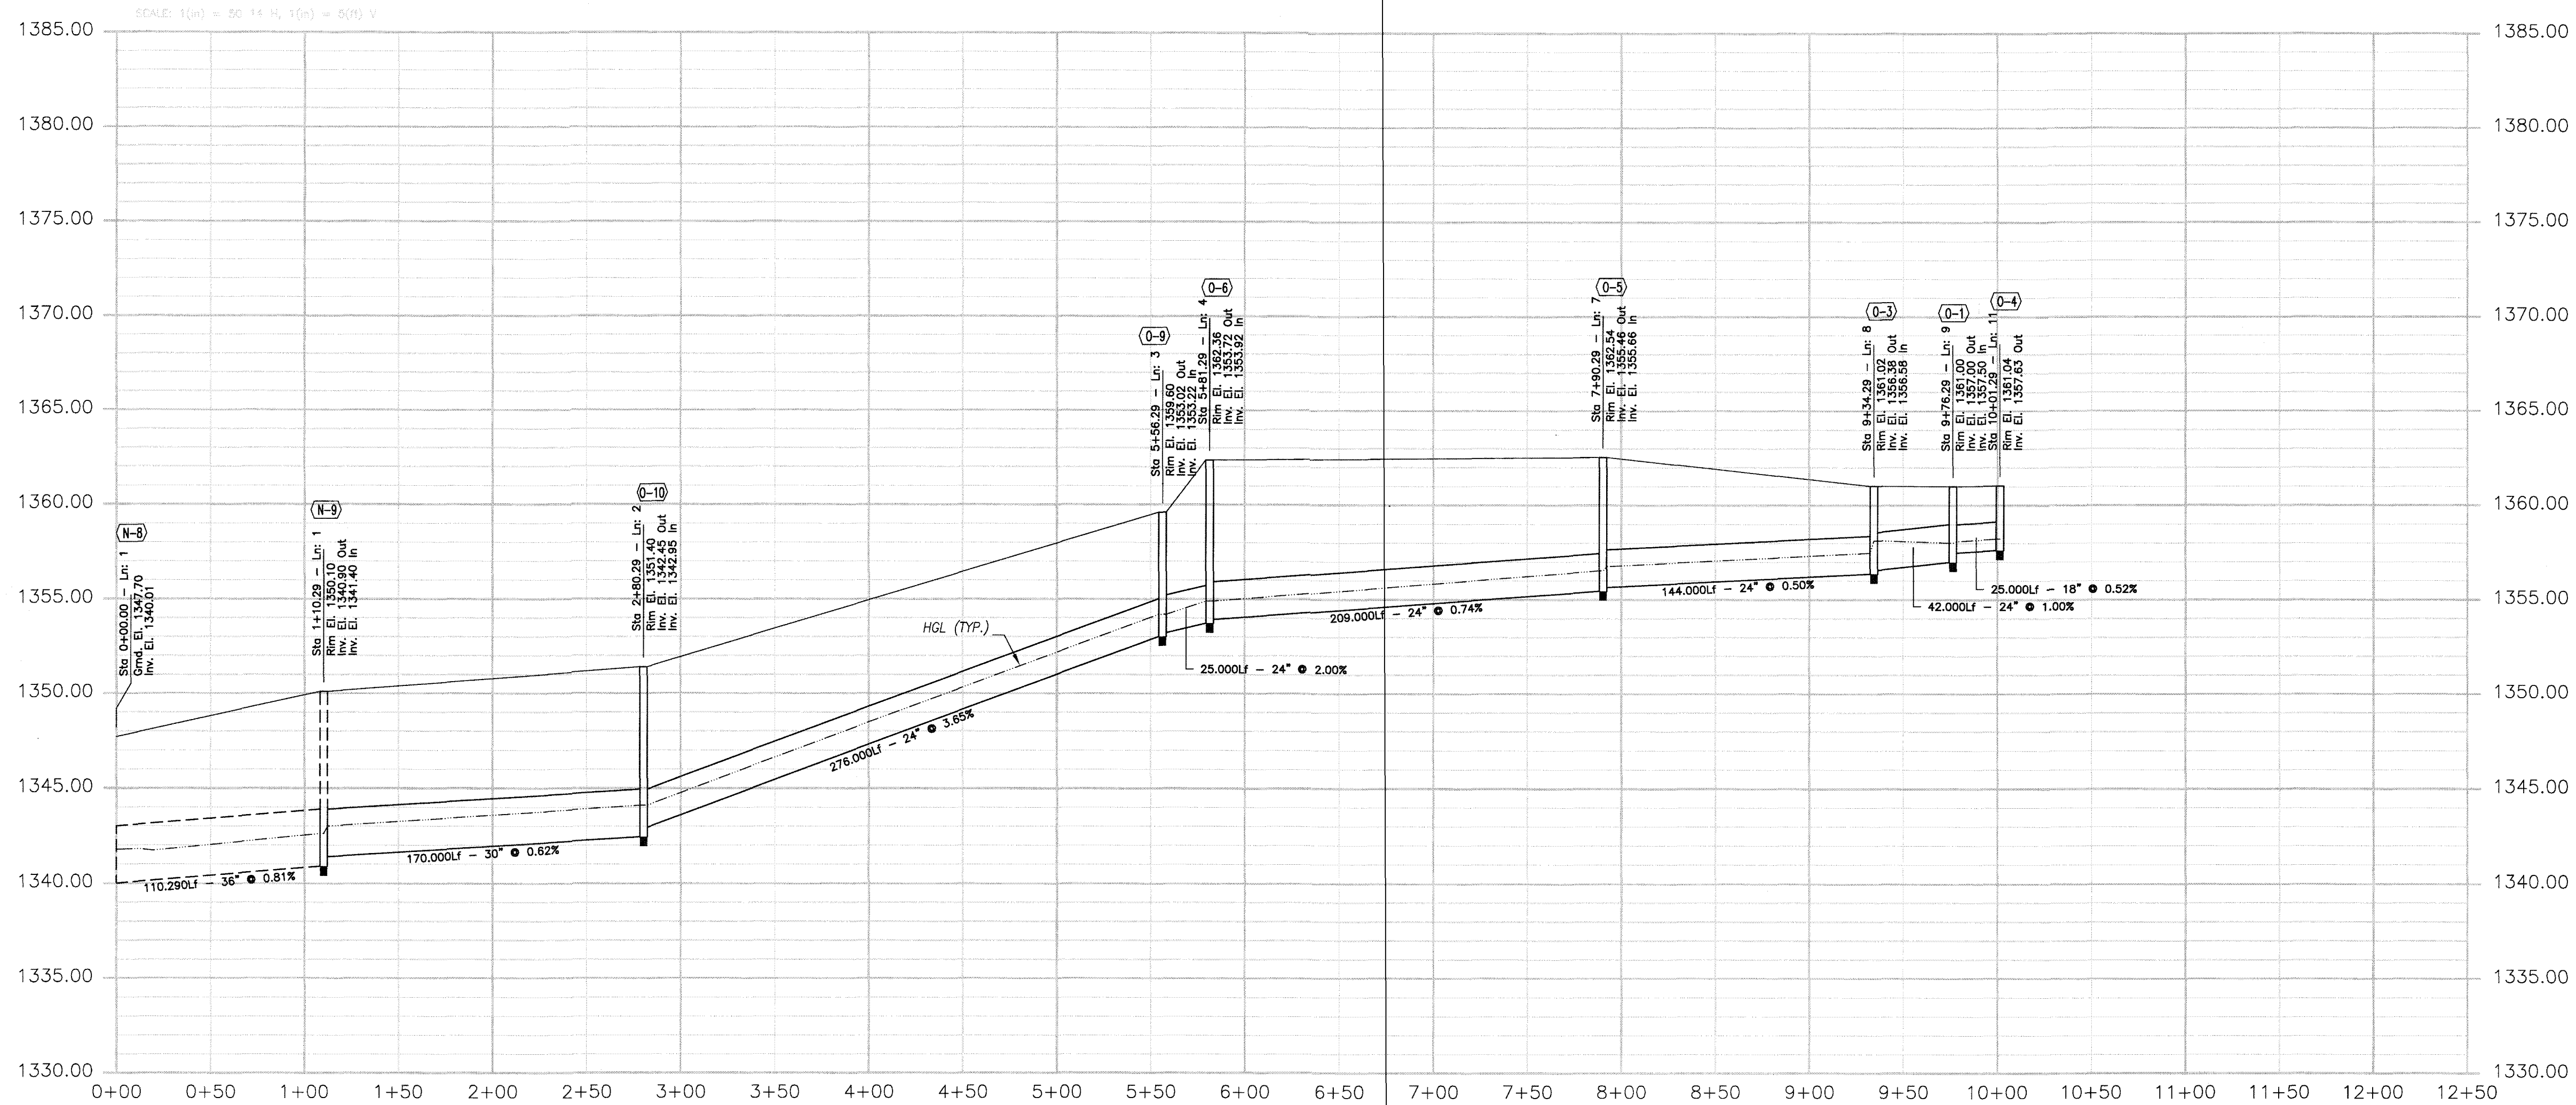


(STR EX. N-8 - O-4)
STORM DRAIN PROFILE

SCALE: H-1"=50'
V-1"=10'

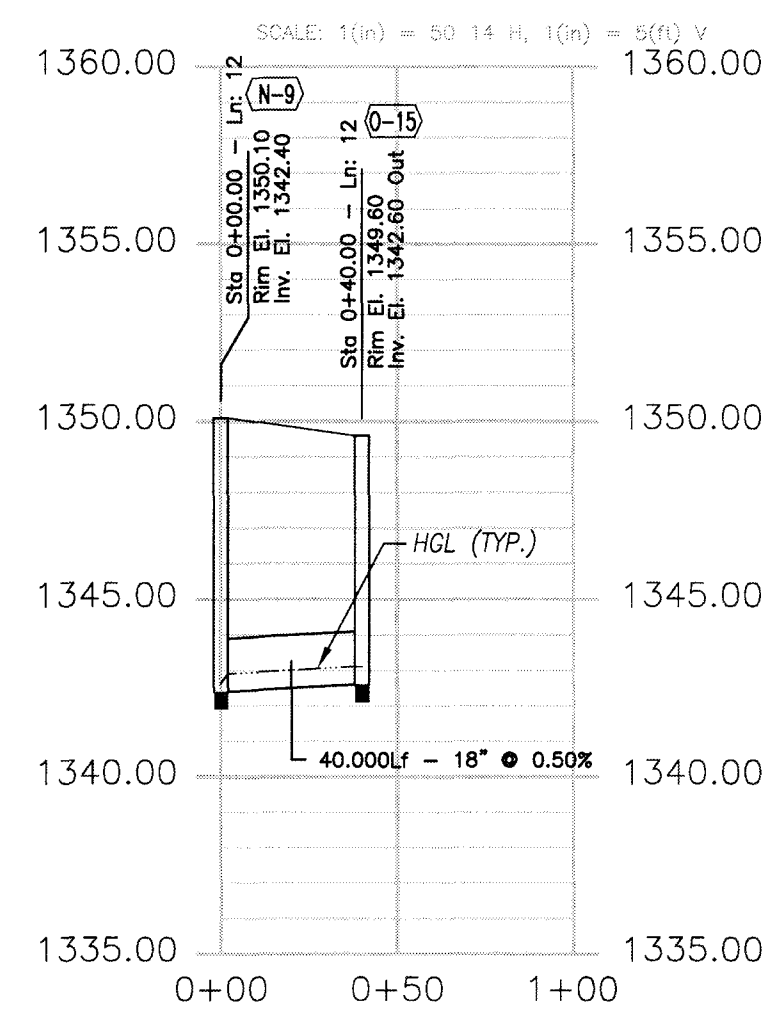


(STR EX. N-9 - O-15)
STORM DRAIN PROFILE

SCALE: H-1"=50'
V-1"=10'

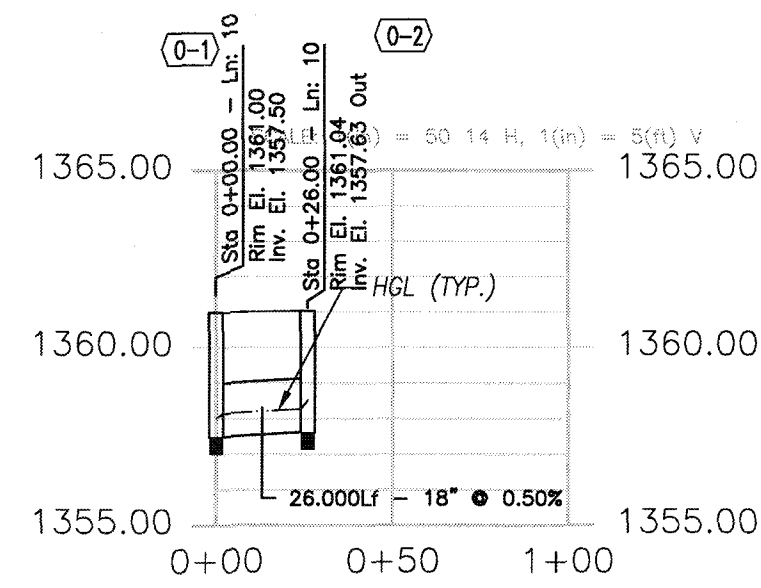


(STR EX. O-1 - O-2)
STORM DRAIN PROFILE

SCALE: H-1"=50'
V-1"=10'

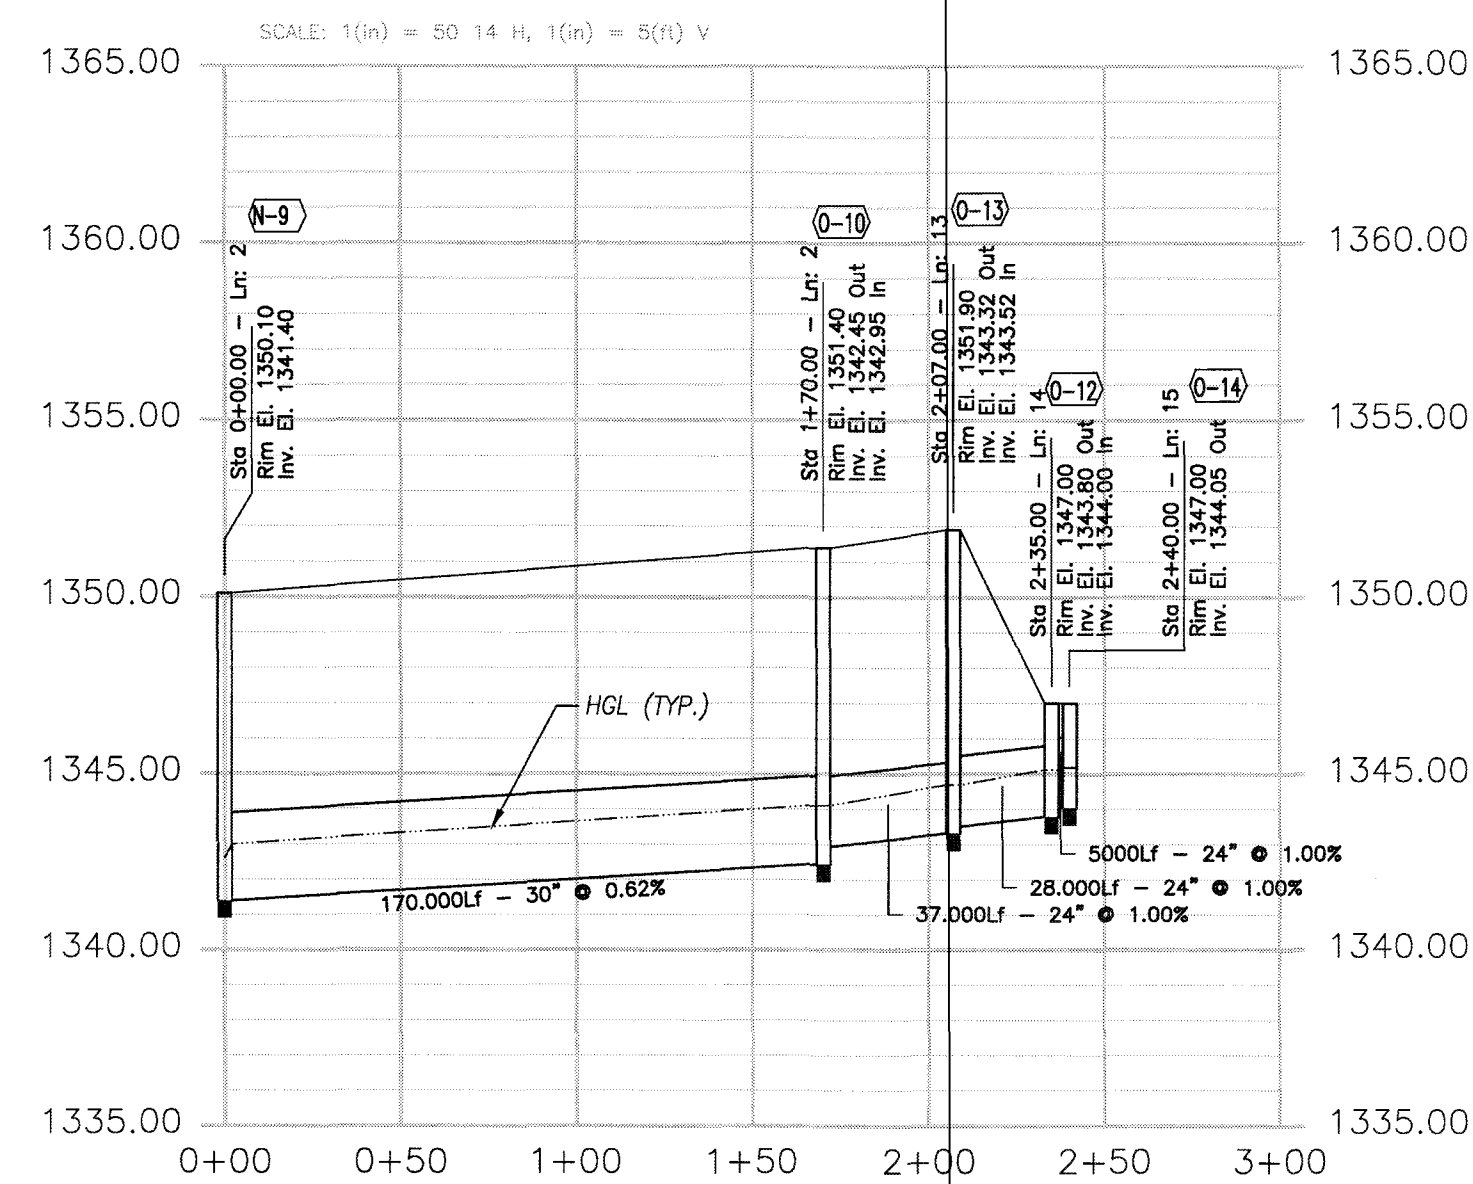


(STR EX. N-9 - O-14)
STORM DRAIN PROFILE

SCALE: H-1"=50'
V-1"=10'

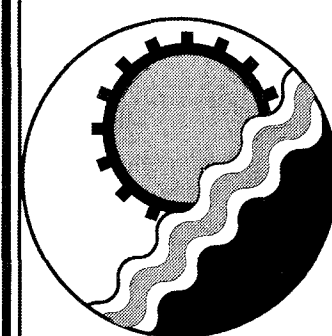

ENGINEERING CONCEPTS, INC.
94 GREENFIELD STREET
DALEVILLE, VIRGINIA 24083
540.473.1253

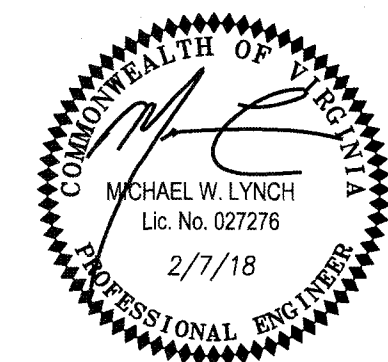

Drawn	ECI	STORM DRAIN PROFILES BROAD STREET & CHARTER AVENUE DALEVILLE TOWN CENTER BOTETOURT COUNTY, VIRGINIA	SCALE: H-1"=50'; V-1"=10'
Designed	ECI		DATE: FEB 7, 2018
Checked	ECI		PROJECT: 17056
Approved	ECI		C07