

NOTE: ALL PROPOSED SEWER LINES TO BE 8" IN DIAMETER.

NOTE: SEWER LINES ARE LAID AT SUCH DEPTHS AS TO SERVE GROUND FLOOD PLUMBING ONLY AND TO PICK UP SEPTIC TANK DISCHARGE LINES.



NOTE: REFERENCE DRAPER-ADEN ASSOCIATES, INC. WATER SYSTEM PLANS (715-193) FOR LOCATION OF EXISTING WATER LINES





NOTE: THERE SHALL BE A MIN OF 10' HORIZONTAL SEPARATION BETWEEN WATER AND SEWER LINES AND 15' MIN. VERTICAL SEPARATION.

DROP MANHOLES ON THIS SHEET: # 39 #132

1260' Elev. @ TOP PAVEN

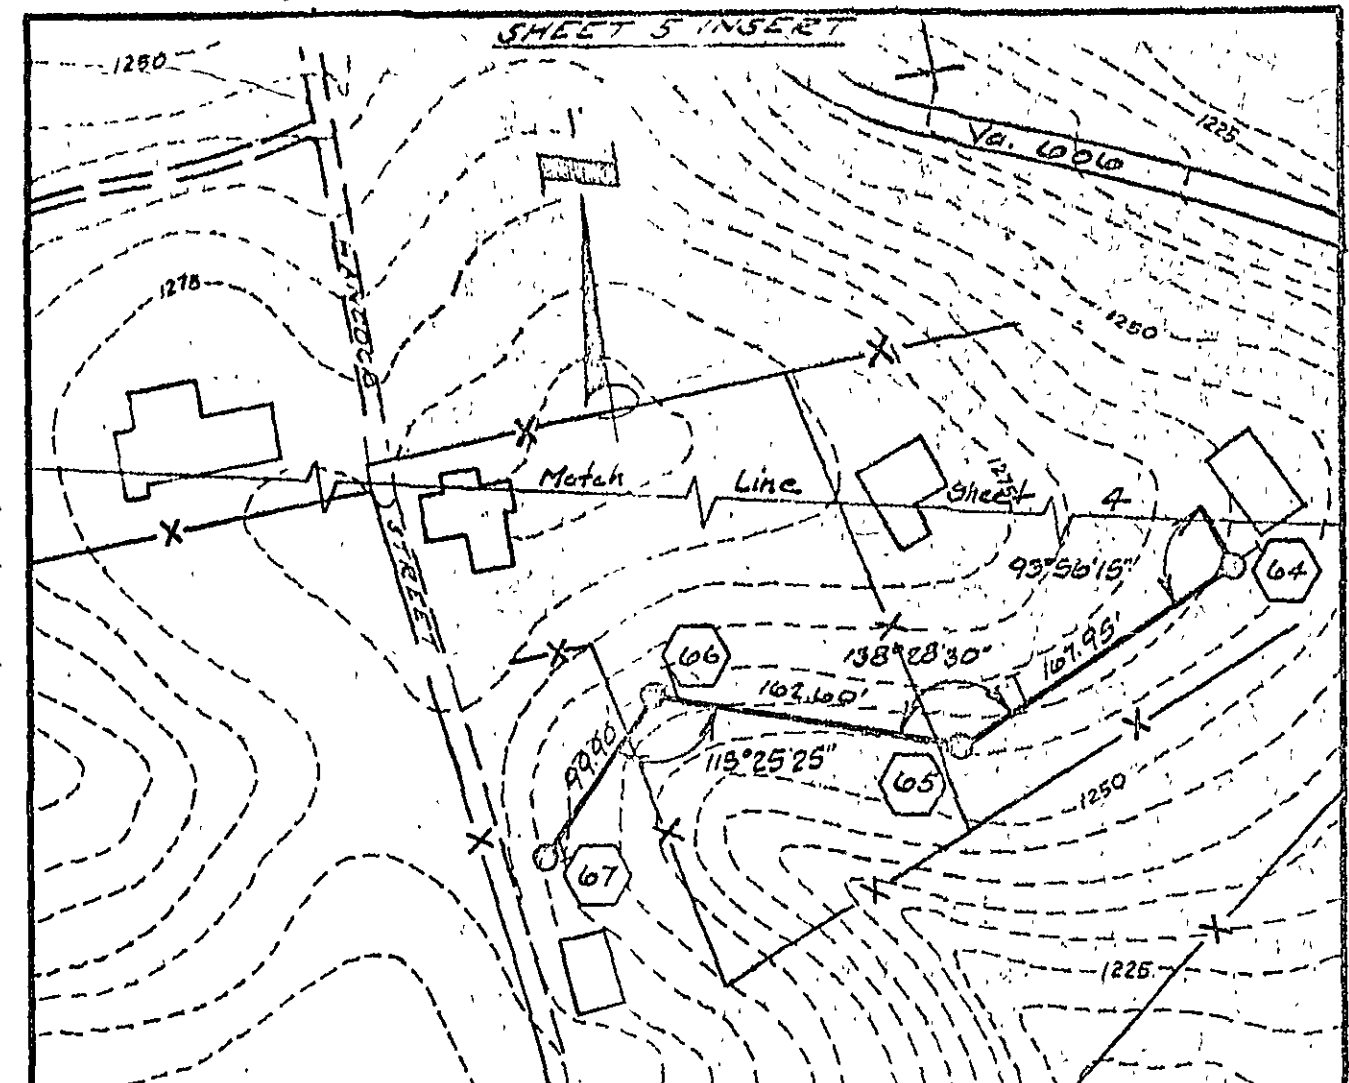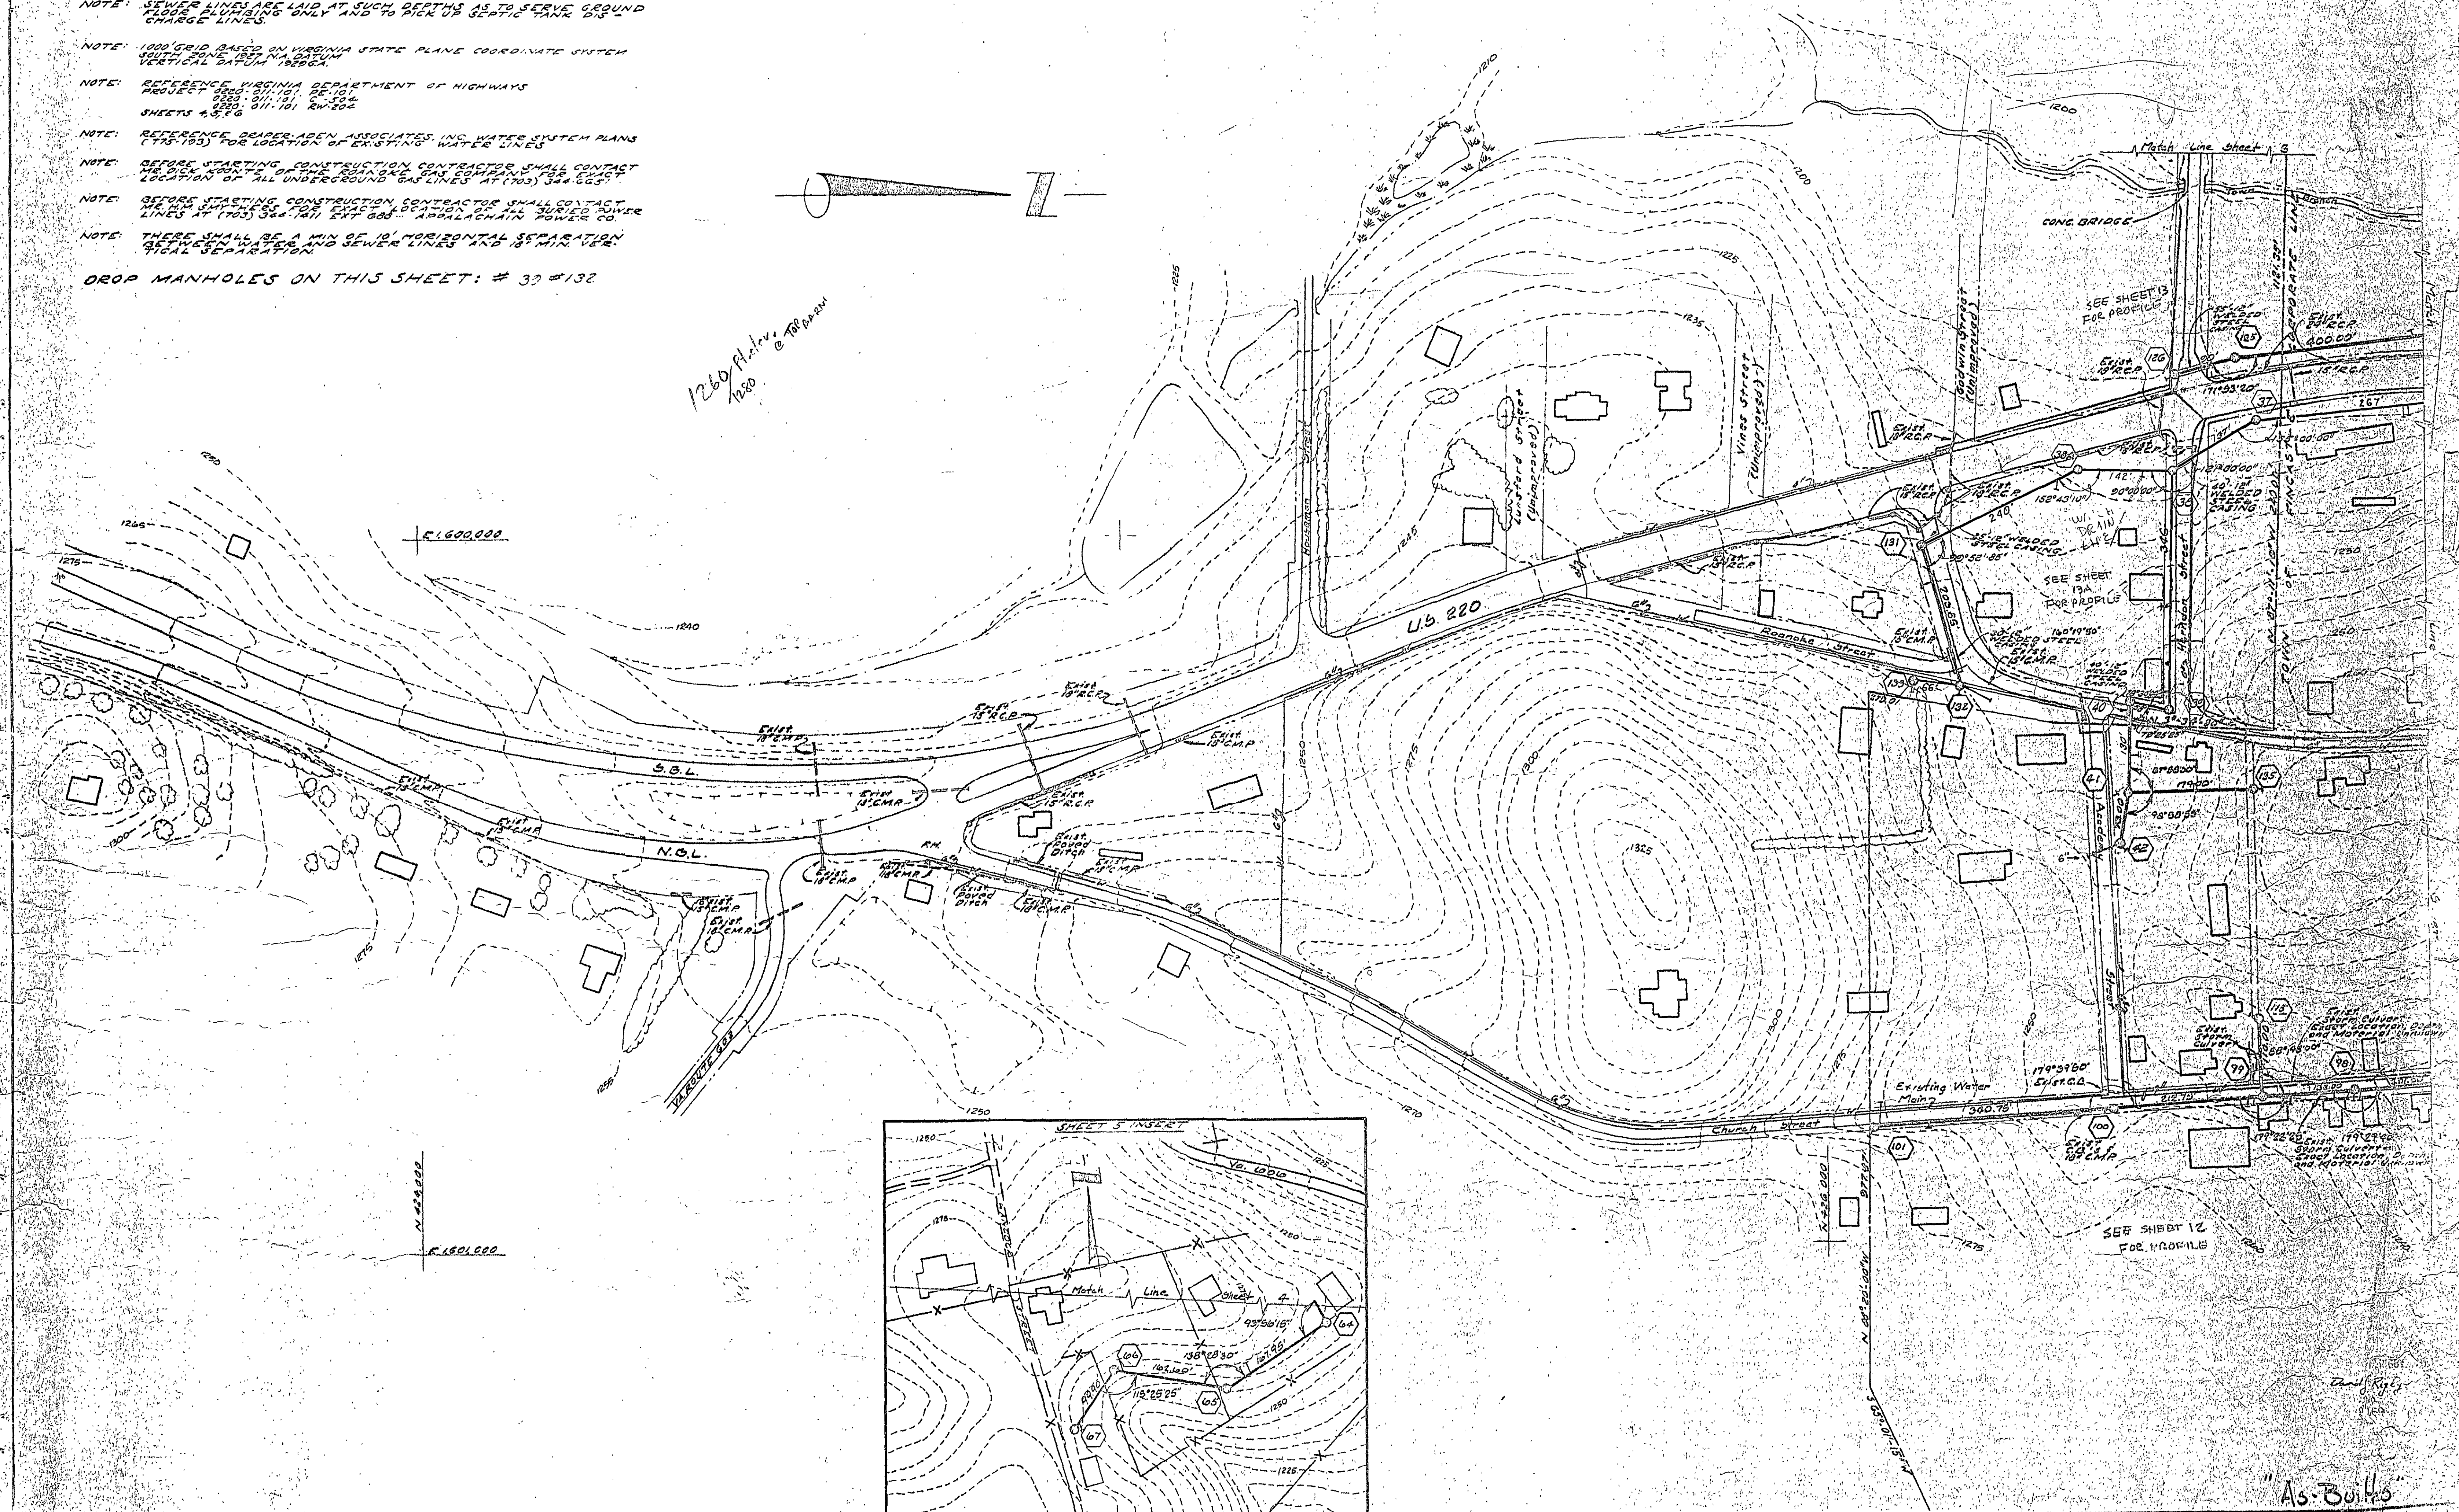

DRAPER-ADEN ASSOCIATES, INC.
ENGINEERS SURVEYORS PLANNERS
BLACKSBURG, VIRGINIA

DESIGNED DJR
DRAWN DJR
CHECKED DJR
DATE SEPTEMBER 1, 1977

TOWN OF FINCASTLE
WASTEWATER COLLECTION & TREATMENT SYSTEM
BOTETOUR COUNTY, VIRGINIA

REVISIONS:
3-27-79 LHW
2-10-81 CDM

SCALE: 1"=100'
CONTOUR INTERVAL = 5'
PLAN No T75-194

SHEET 5 OF 25