




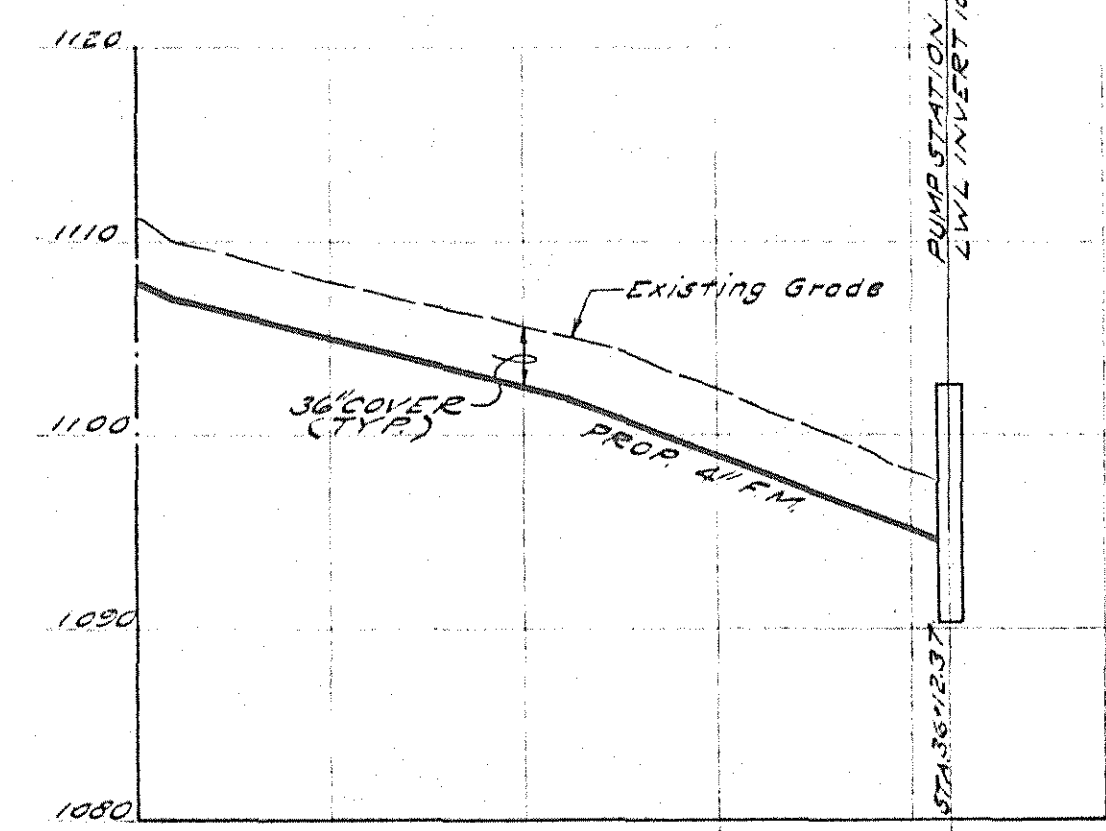

SHEET NO 7  
EAST OF INTERMEDIATE SCHOOL

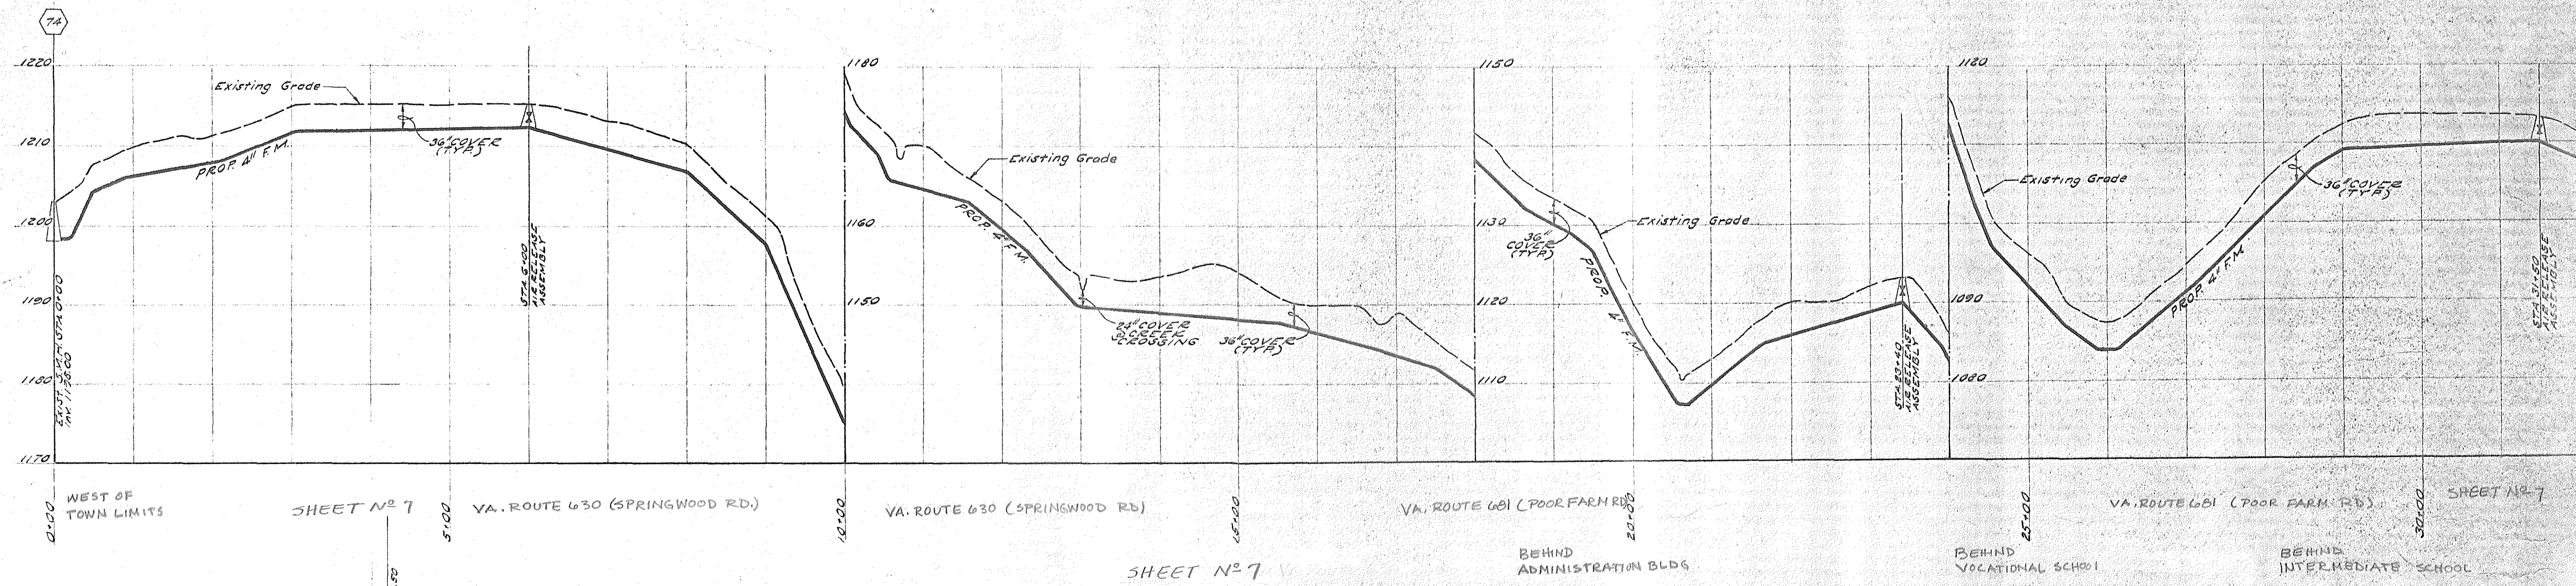

TYPICAL SERVICE POLE & YARD LIGHT  
NO SCALE

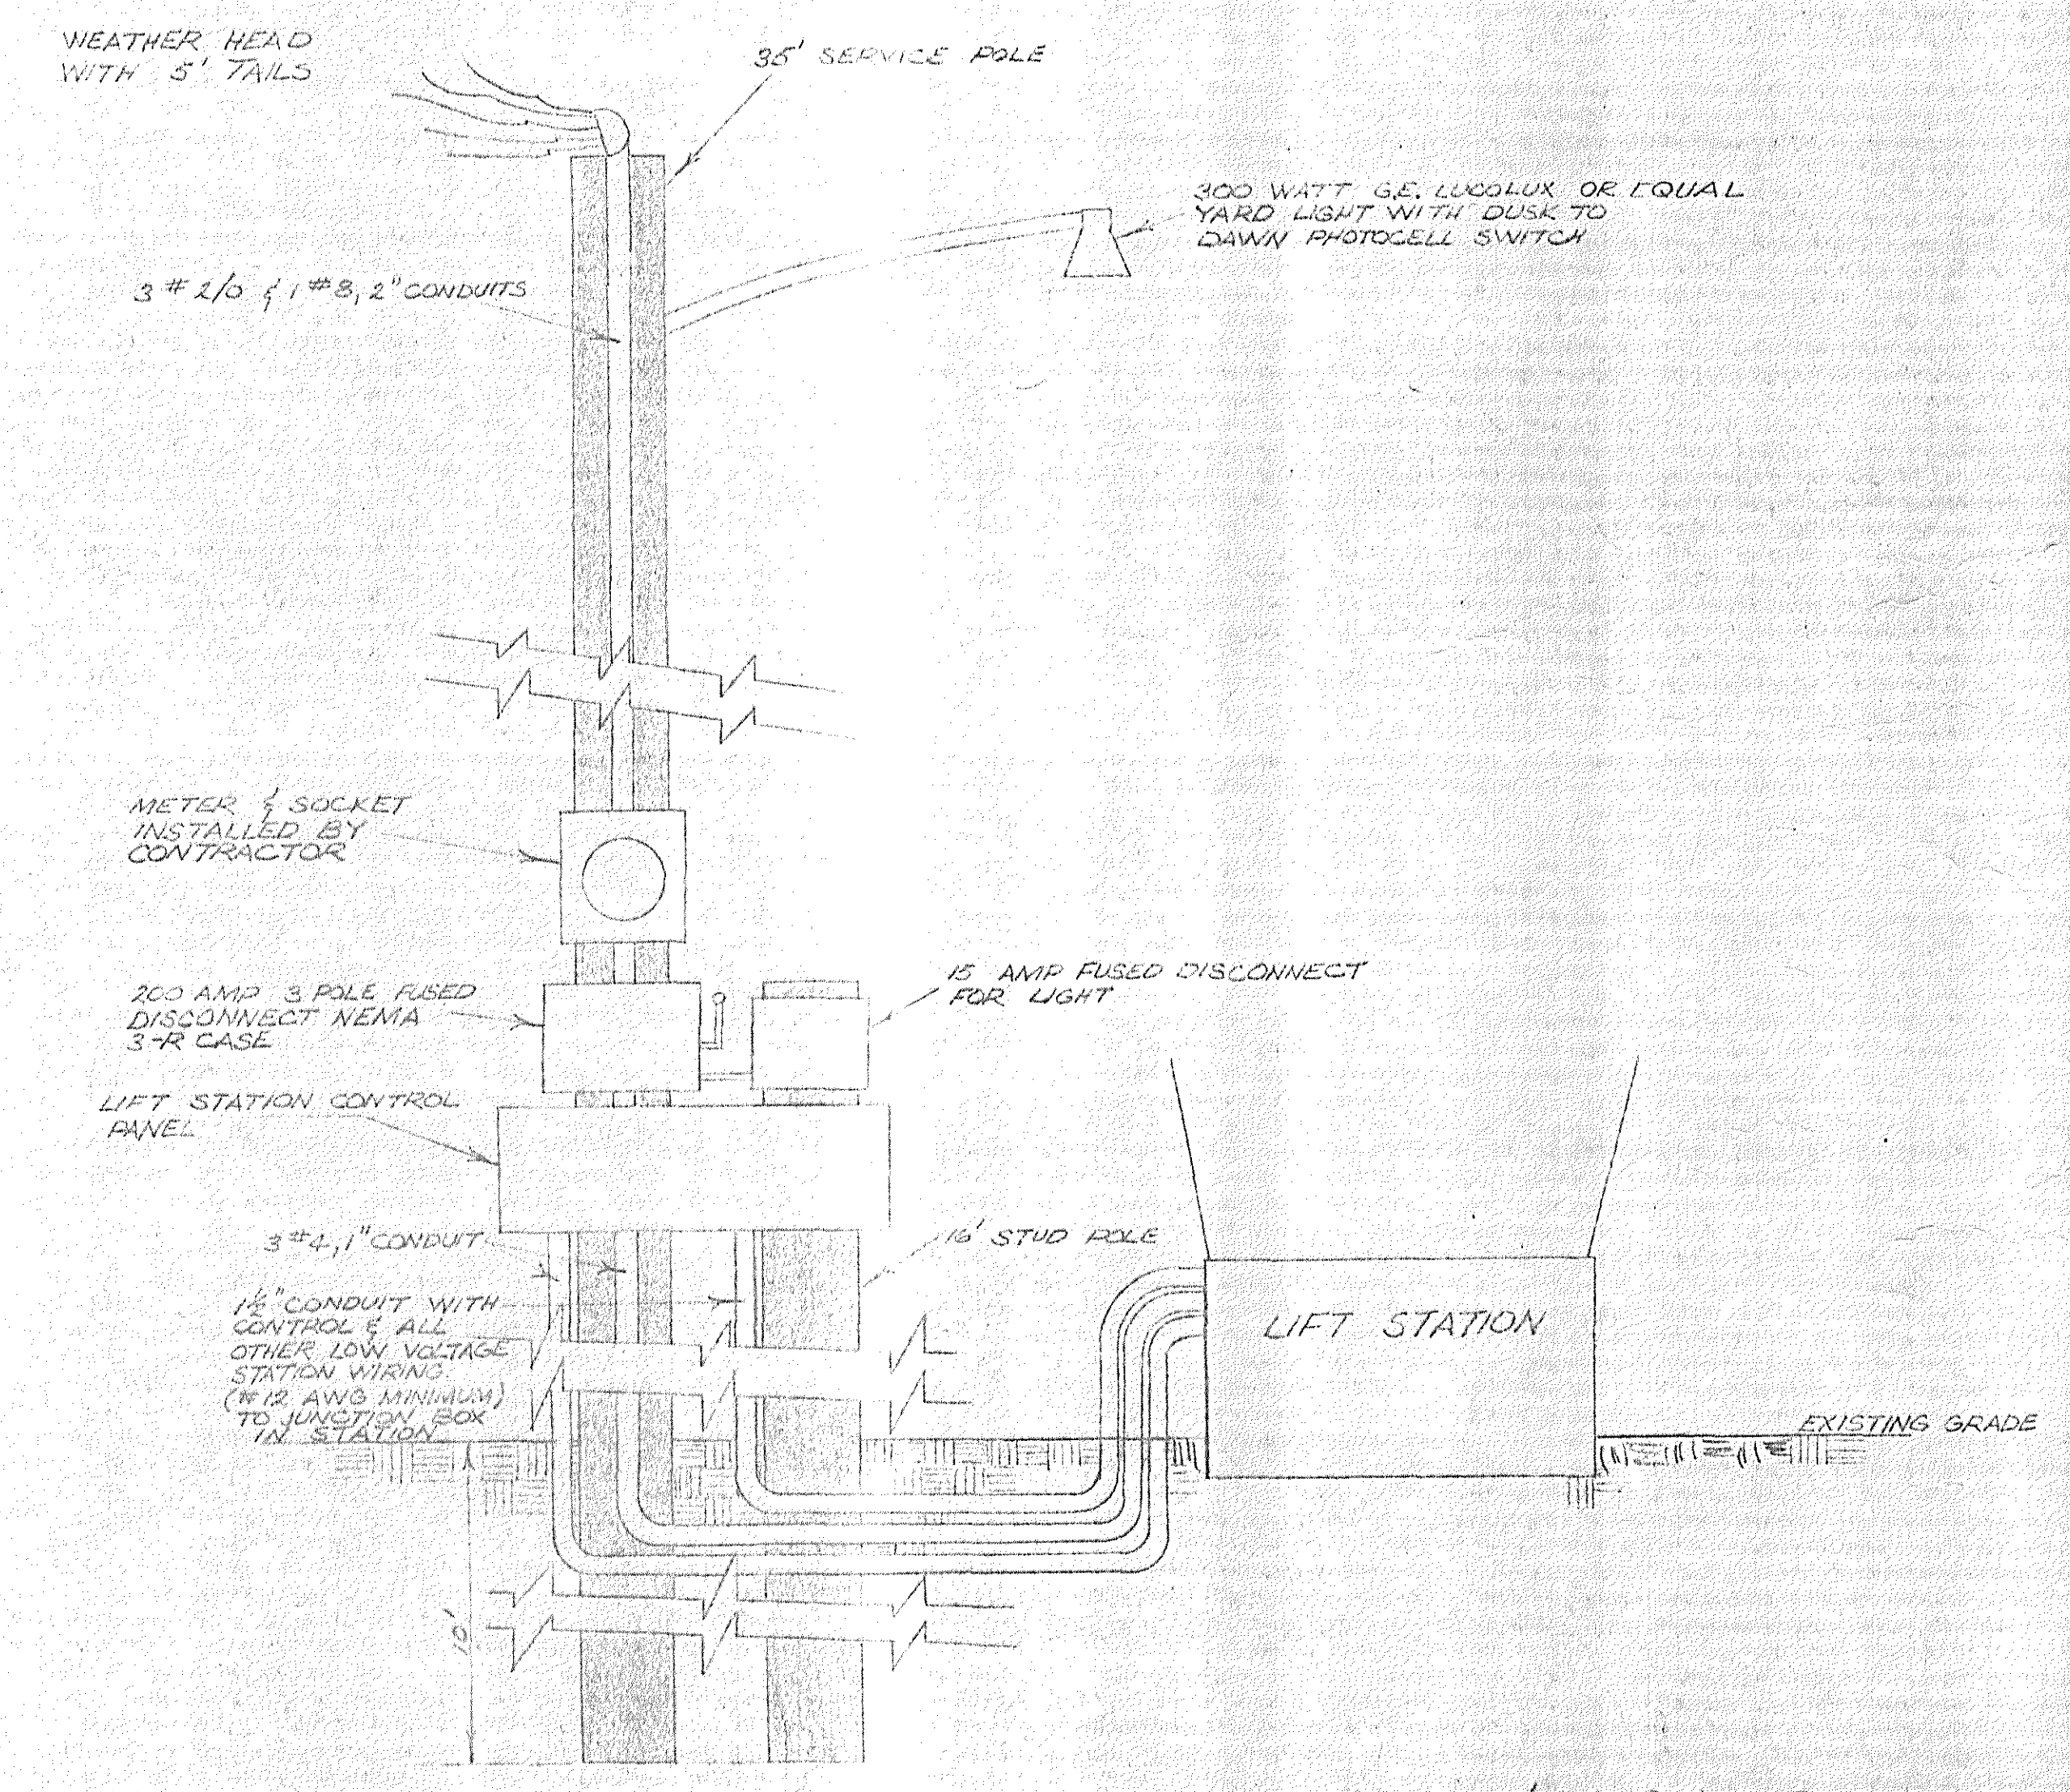