




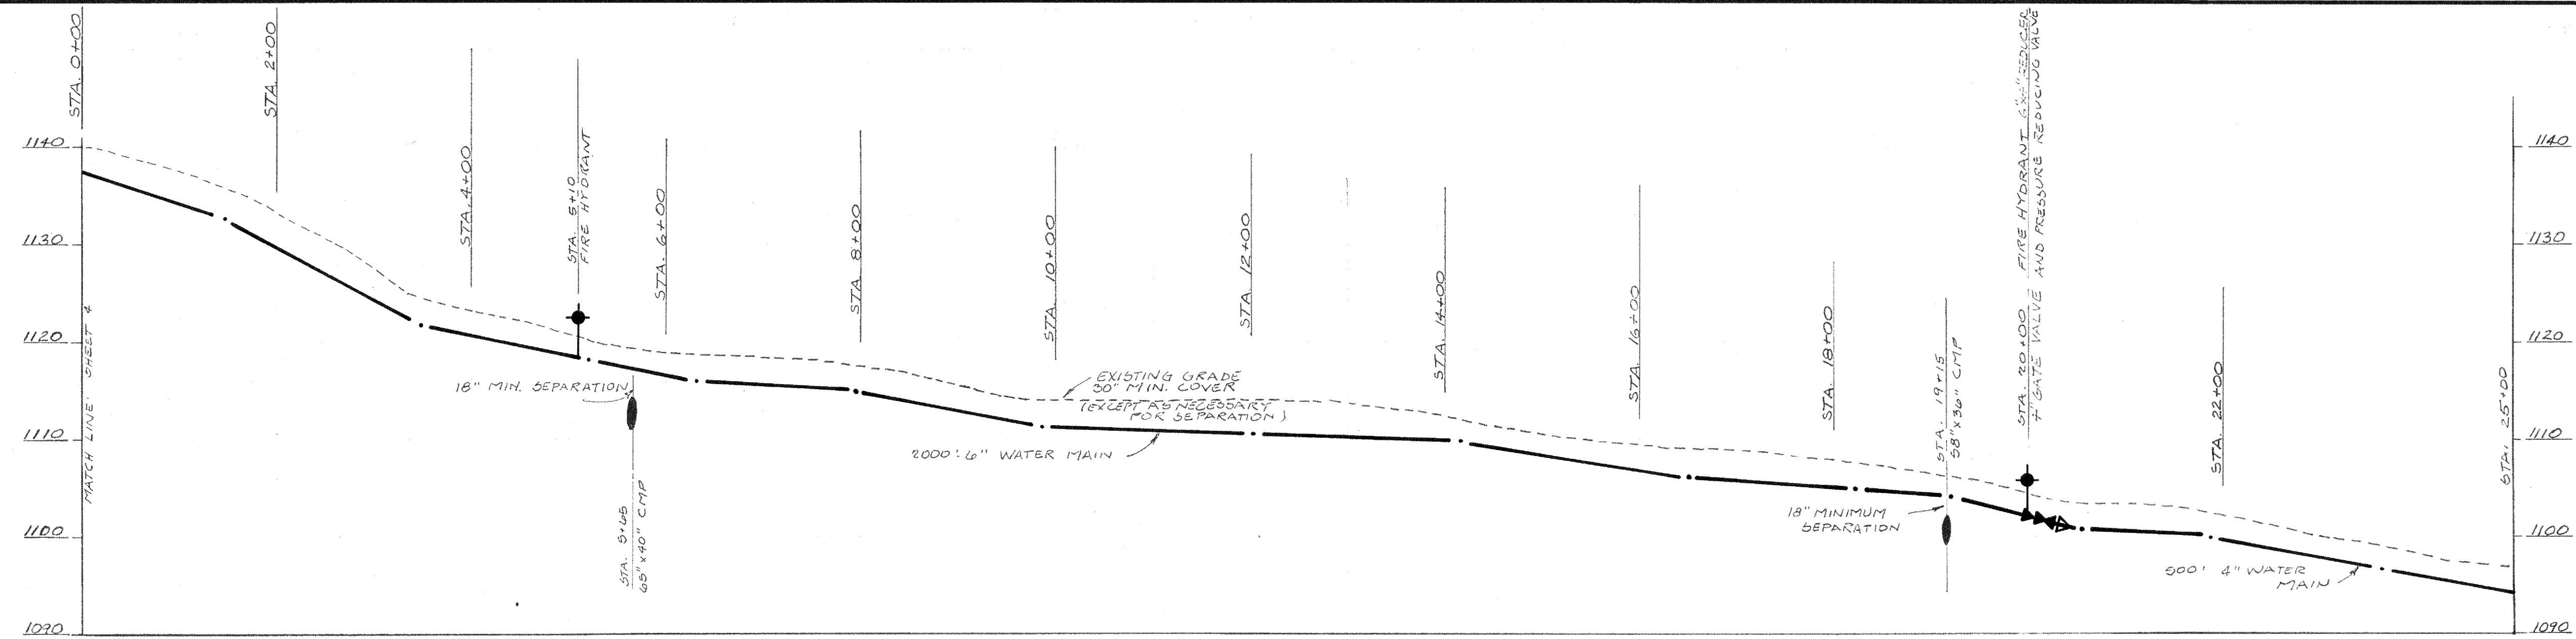


SHEET 3 EAST SIDE OF US 220

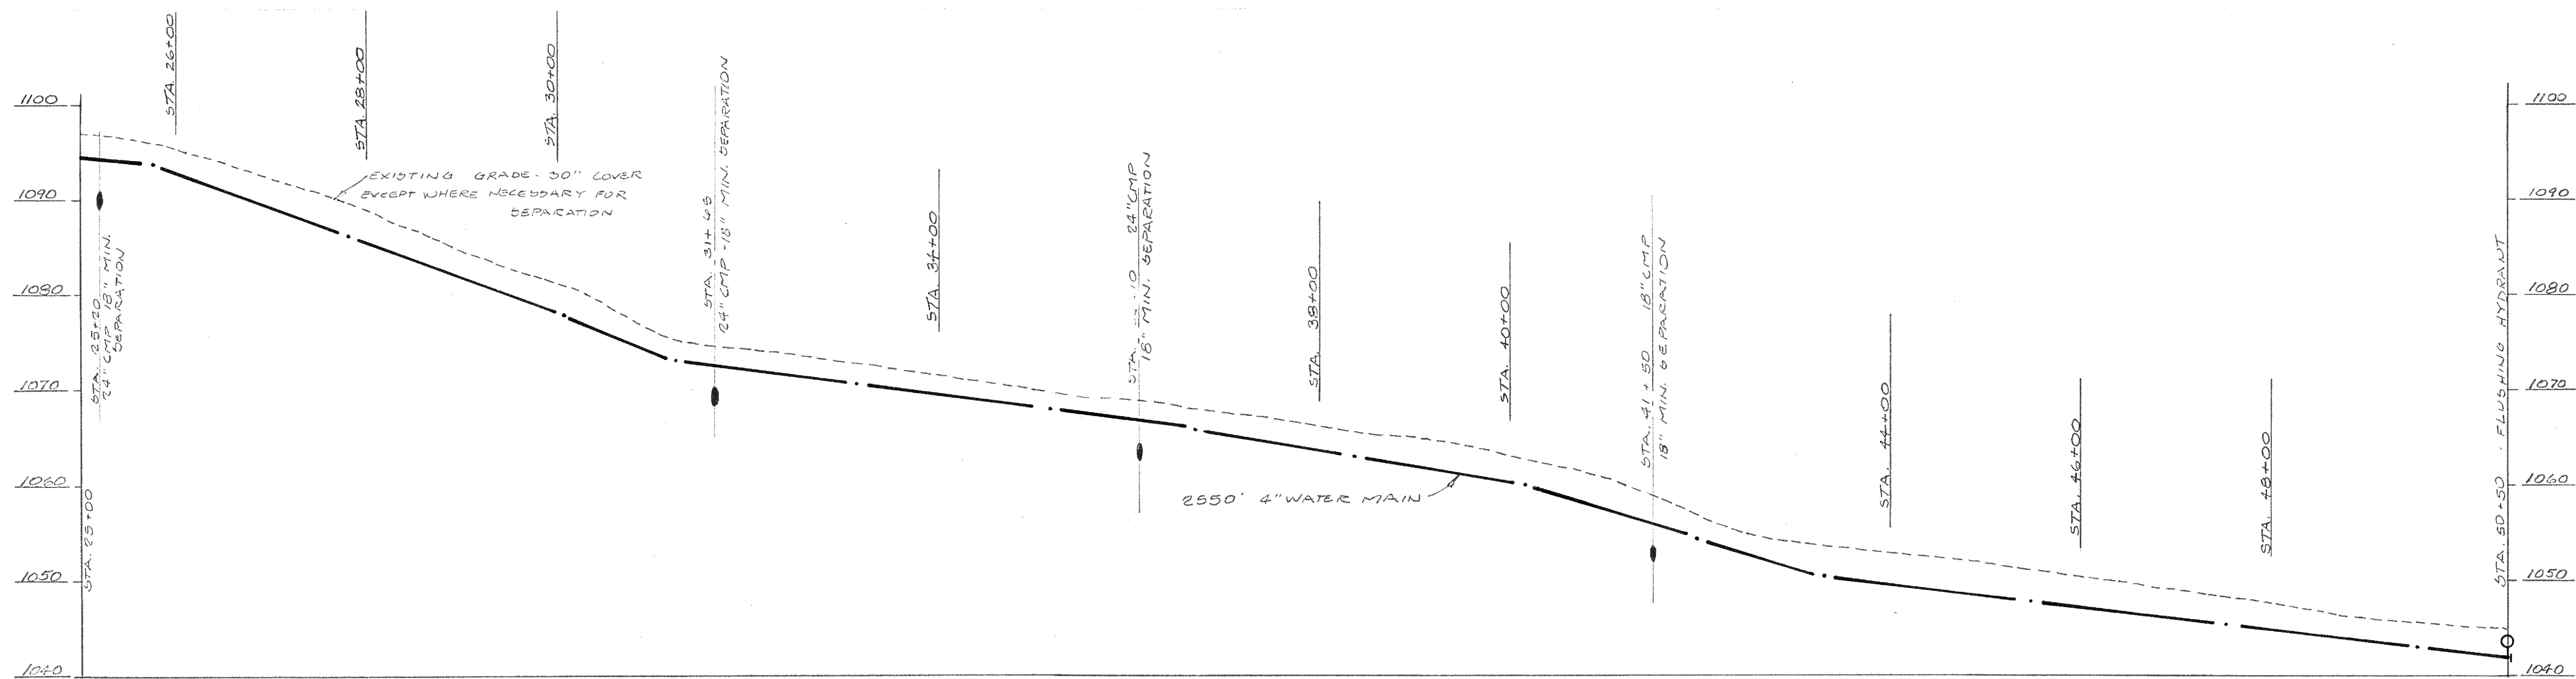

SHEET 4 EAST SIDE OF US 220

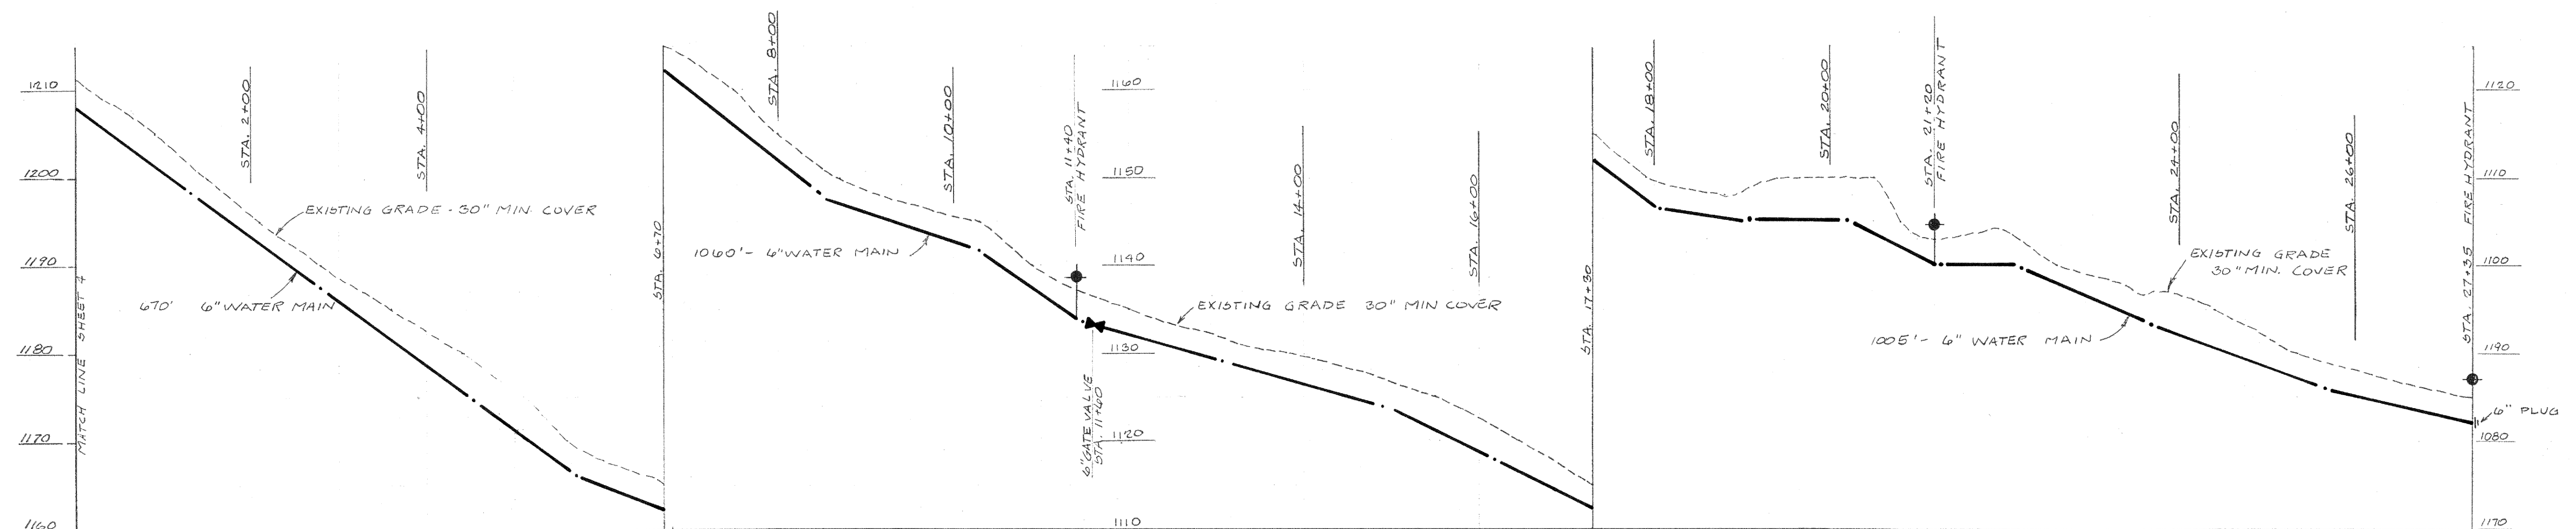

SHEET 6 - NORTH SIDE OF VA. ROUTE 606

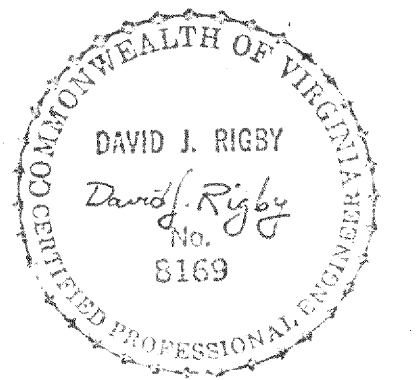

DRAPER - ADEN ASSOCIATES, INC.
ENGINEERS - SURVEYORS - PLANNERS
BLACKSBURG, VIRGINIA

DESIGNED DJR
DRAWN DJR
CHECKED DJR
DATE 10-14-76

TOWN OF FINCASTLE
WATER SUPPLY & DISTRIBUTION SYSTEM
BOTETOURT COUNTY, VIRGINIA

PROFILES

REVISIONS:

SCALE: 1"=100' HORIZONTAL
1"=10' VERTICAL
PLAN N° T-75-193

SHEET
15 OF 15