



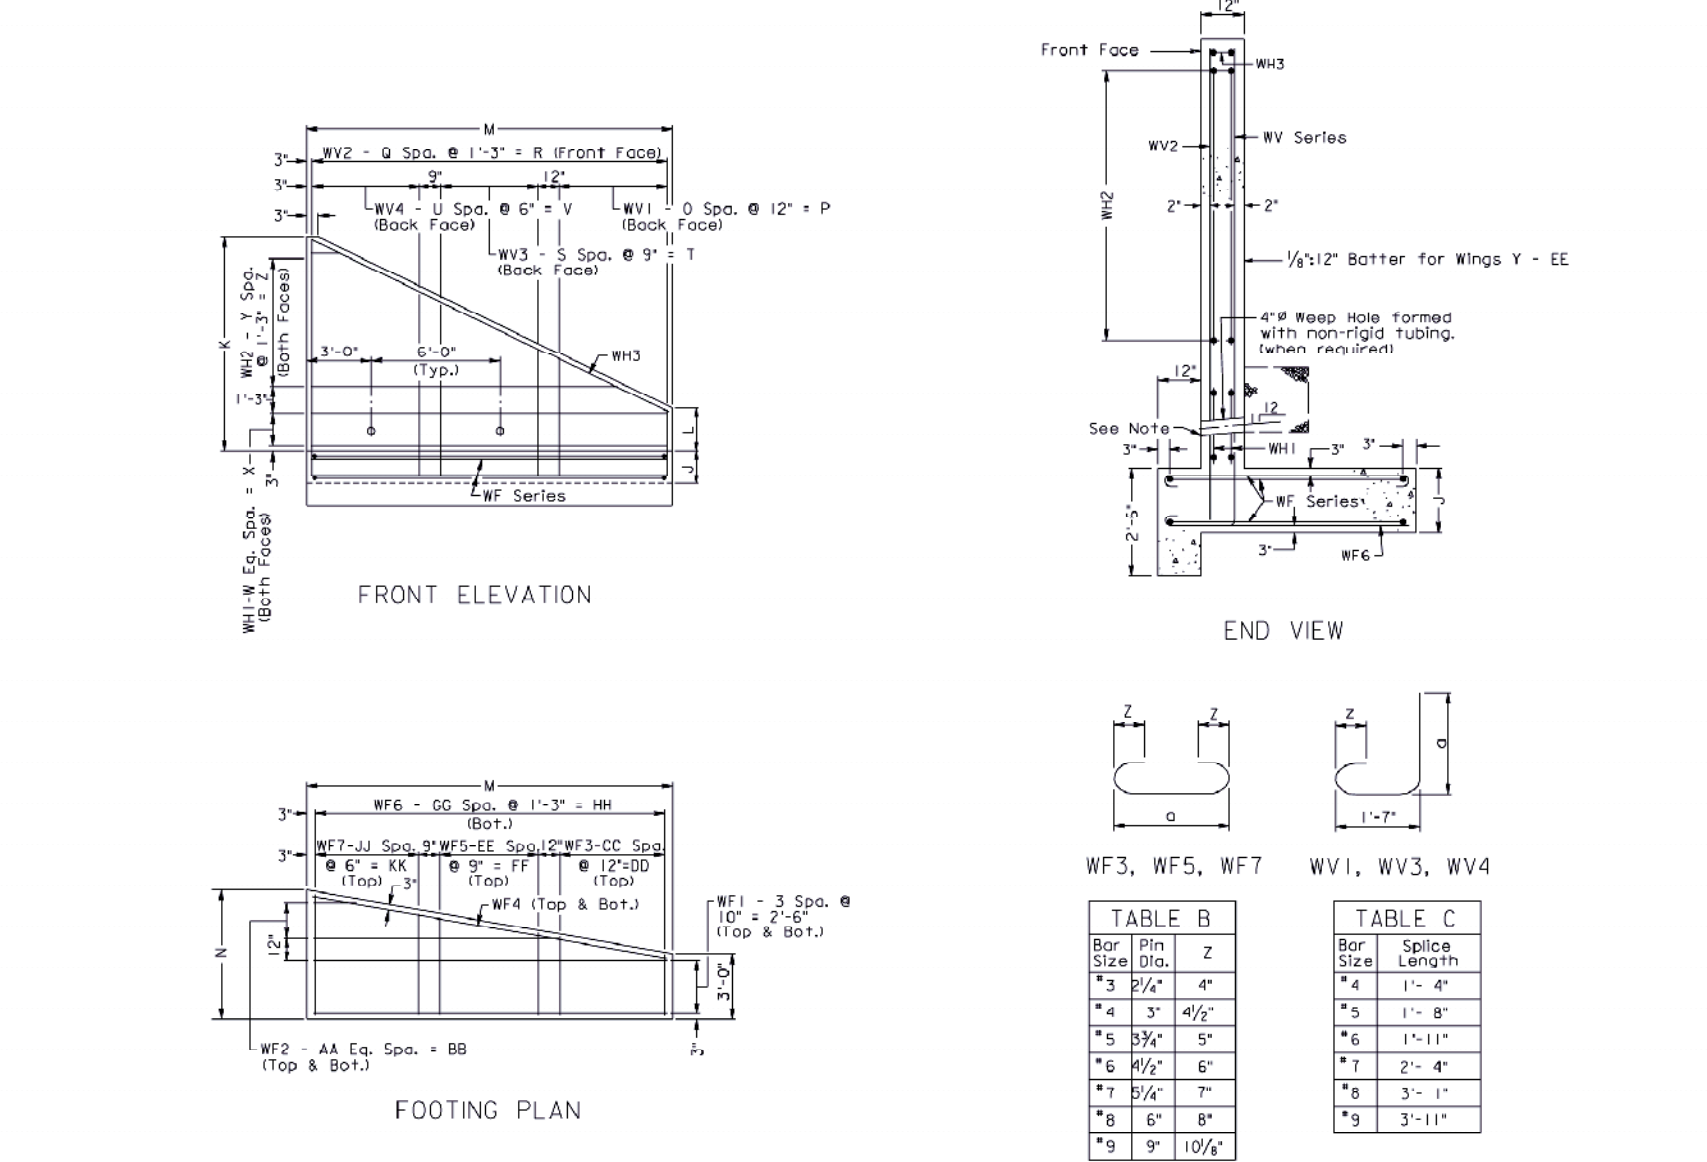

Sheet 1 of 7

WING DETAILS
2:1 FILL SLOPE - TYPE I
VIRGINIA DEPARTMENT OF TRANSPORTATION


STRUCTURE AND BRIDGE DIVISION

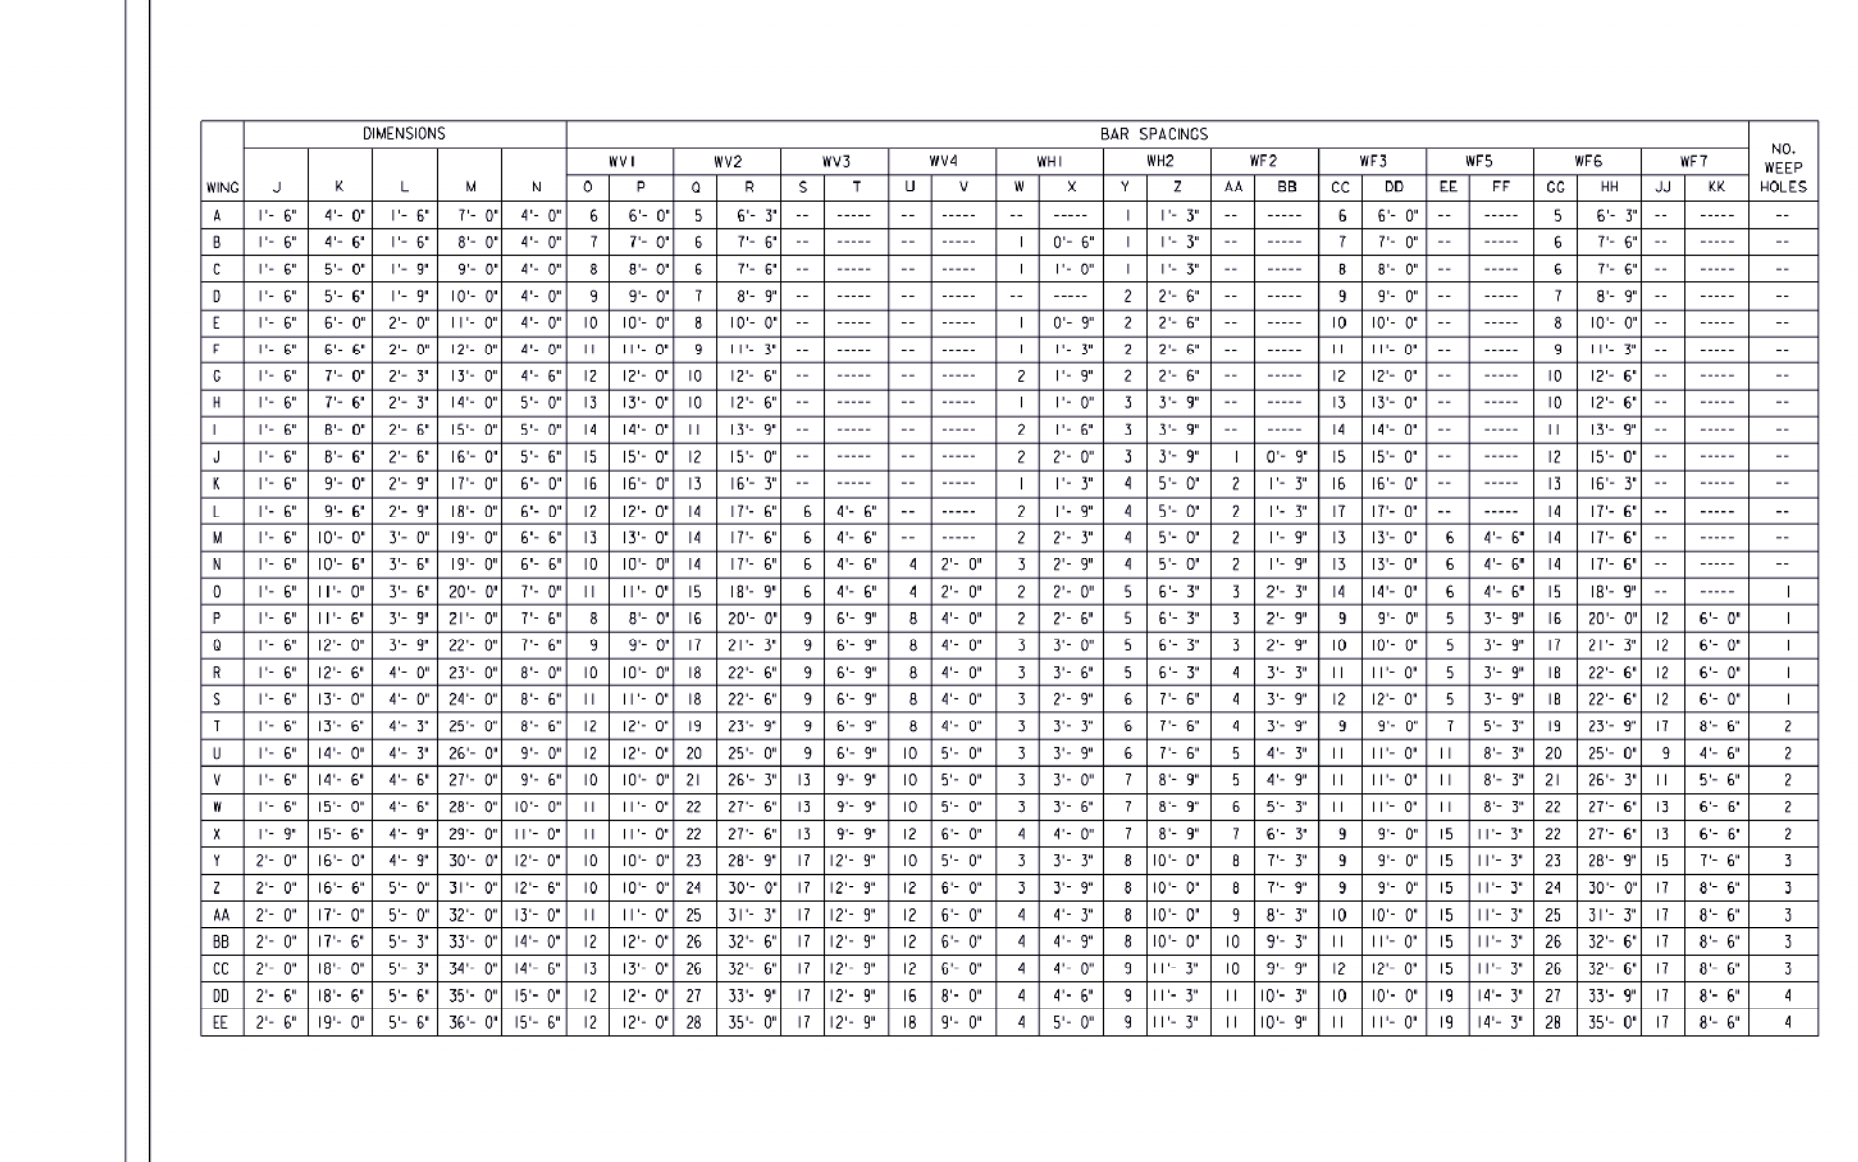

Sheet 2 of 7

WING DETAILS
2:1 FILL SLOPE - TYPE I
VIRGINIA DEPARTMENT OF TRANSPORTATION


STRUCTURE AND BRIDGE DIVISION

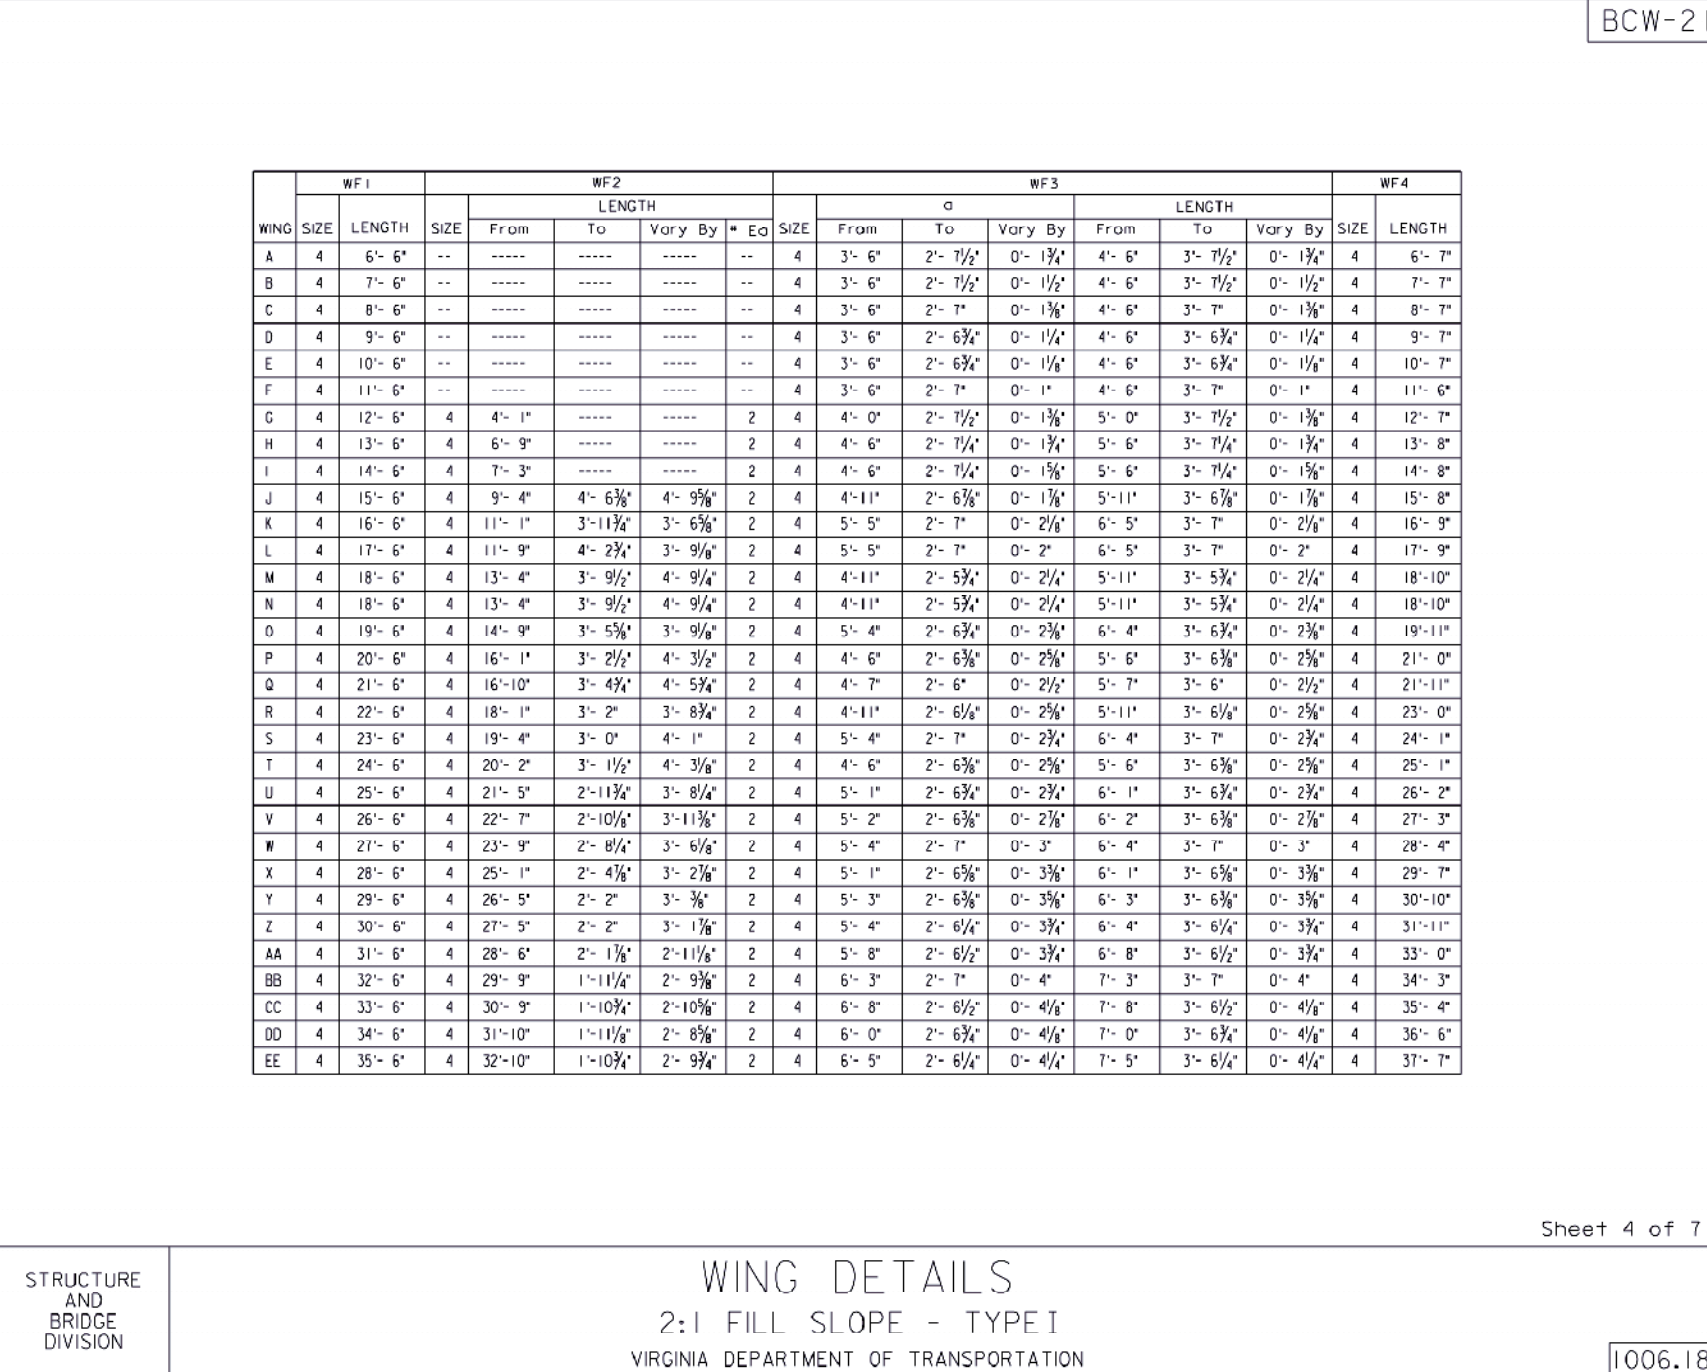

Sheet 3 of 7

WING DETAILS
2:1 FILL SLOPE - TYPE I
VIRGINIA DEPARTMENT OF TRANSPORTATION


STRUCTURE AND BRIDGE DIVISION

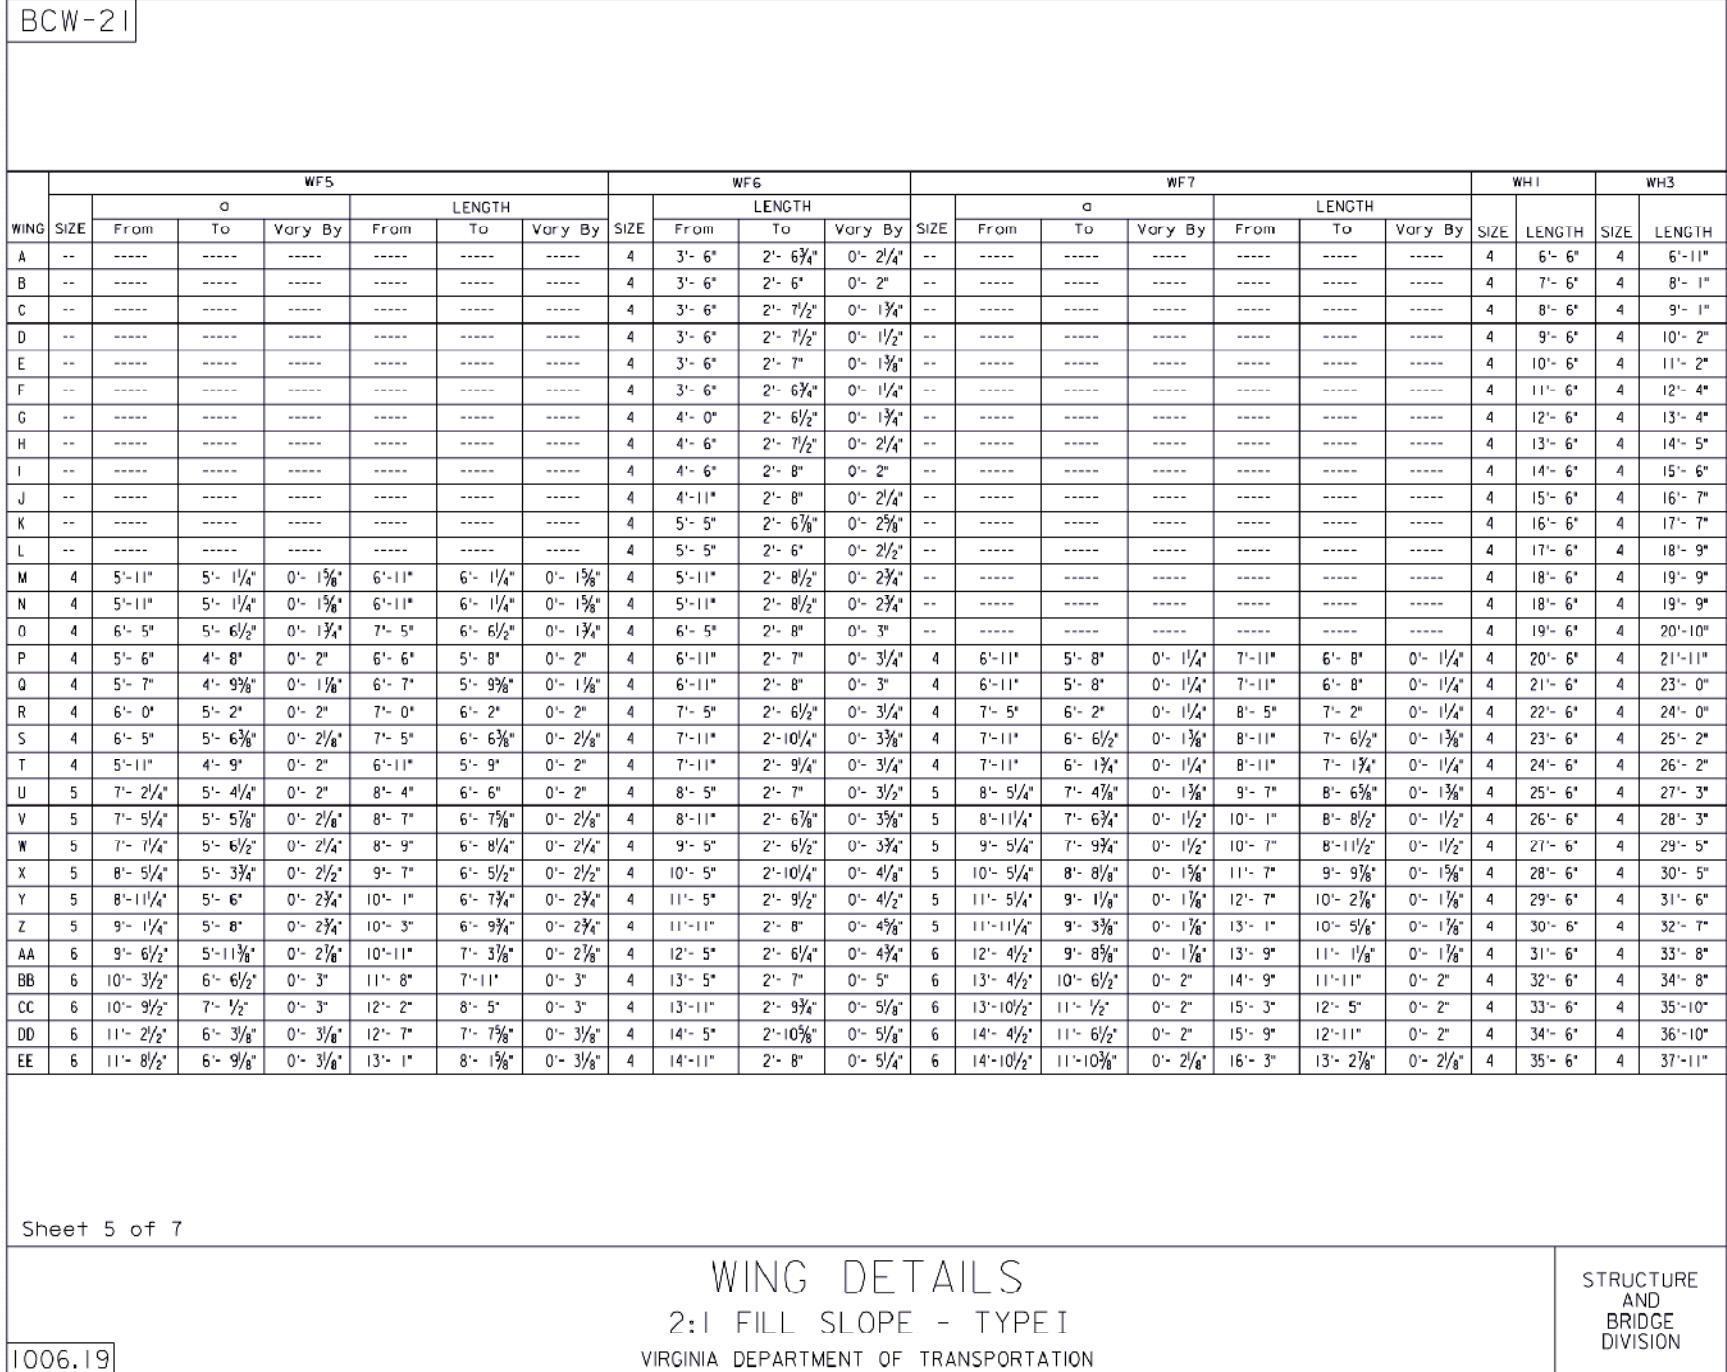

Sheet 4 of 7

WING DETAILS
2:1 FILL SLOPE - TYPE I
VIRGINIA DEPARTMENT OF TRANSPORTATION


STRUCTURE AND BRIDGE DIVISION

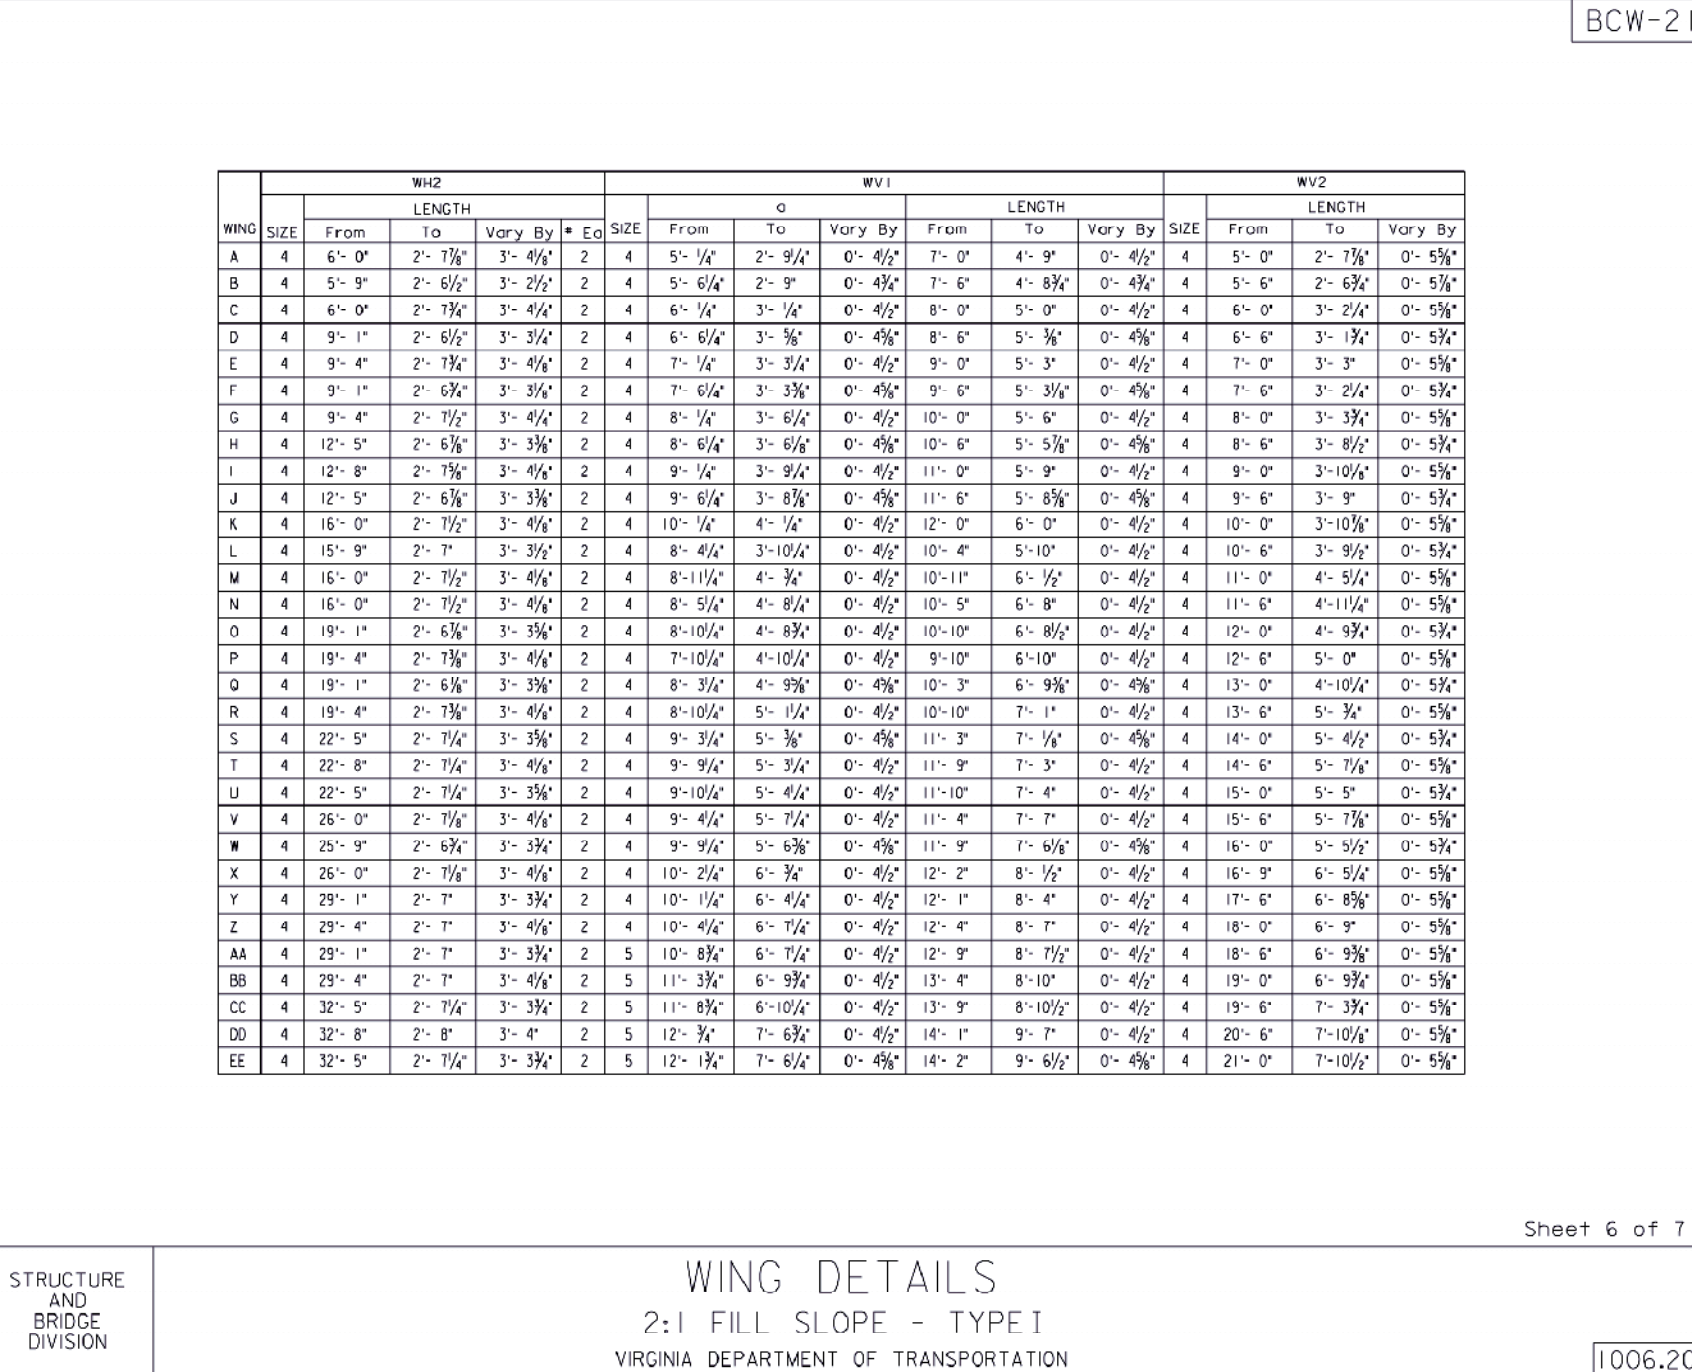

Sheet 5 of 7

WING DETAILS
2:1 FILL SLOPE - TYPE I
VIRGINIA DEPARTMENT OF TRANSPORTATION


STRUCTURE AND BRIDGE DIVISION

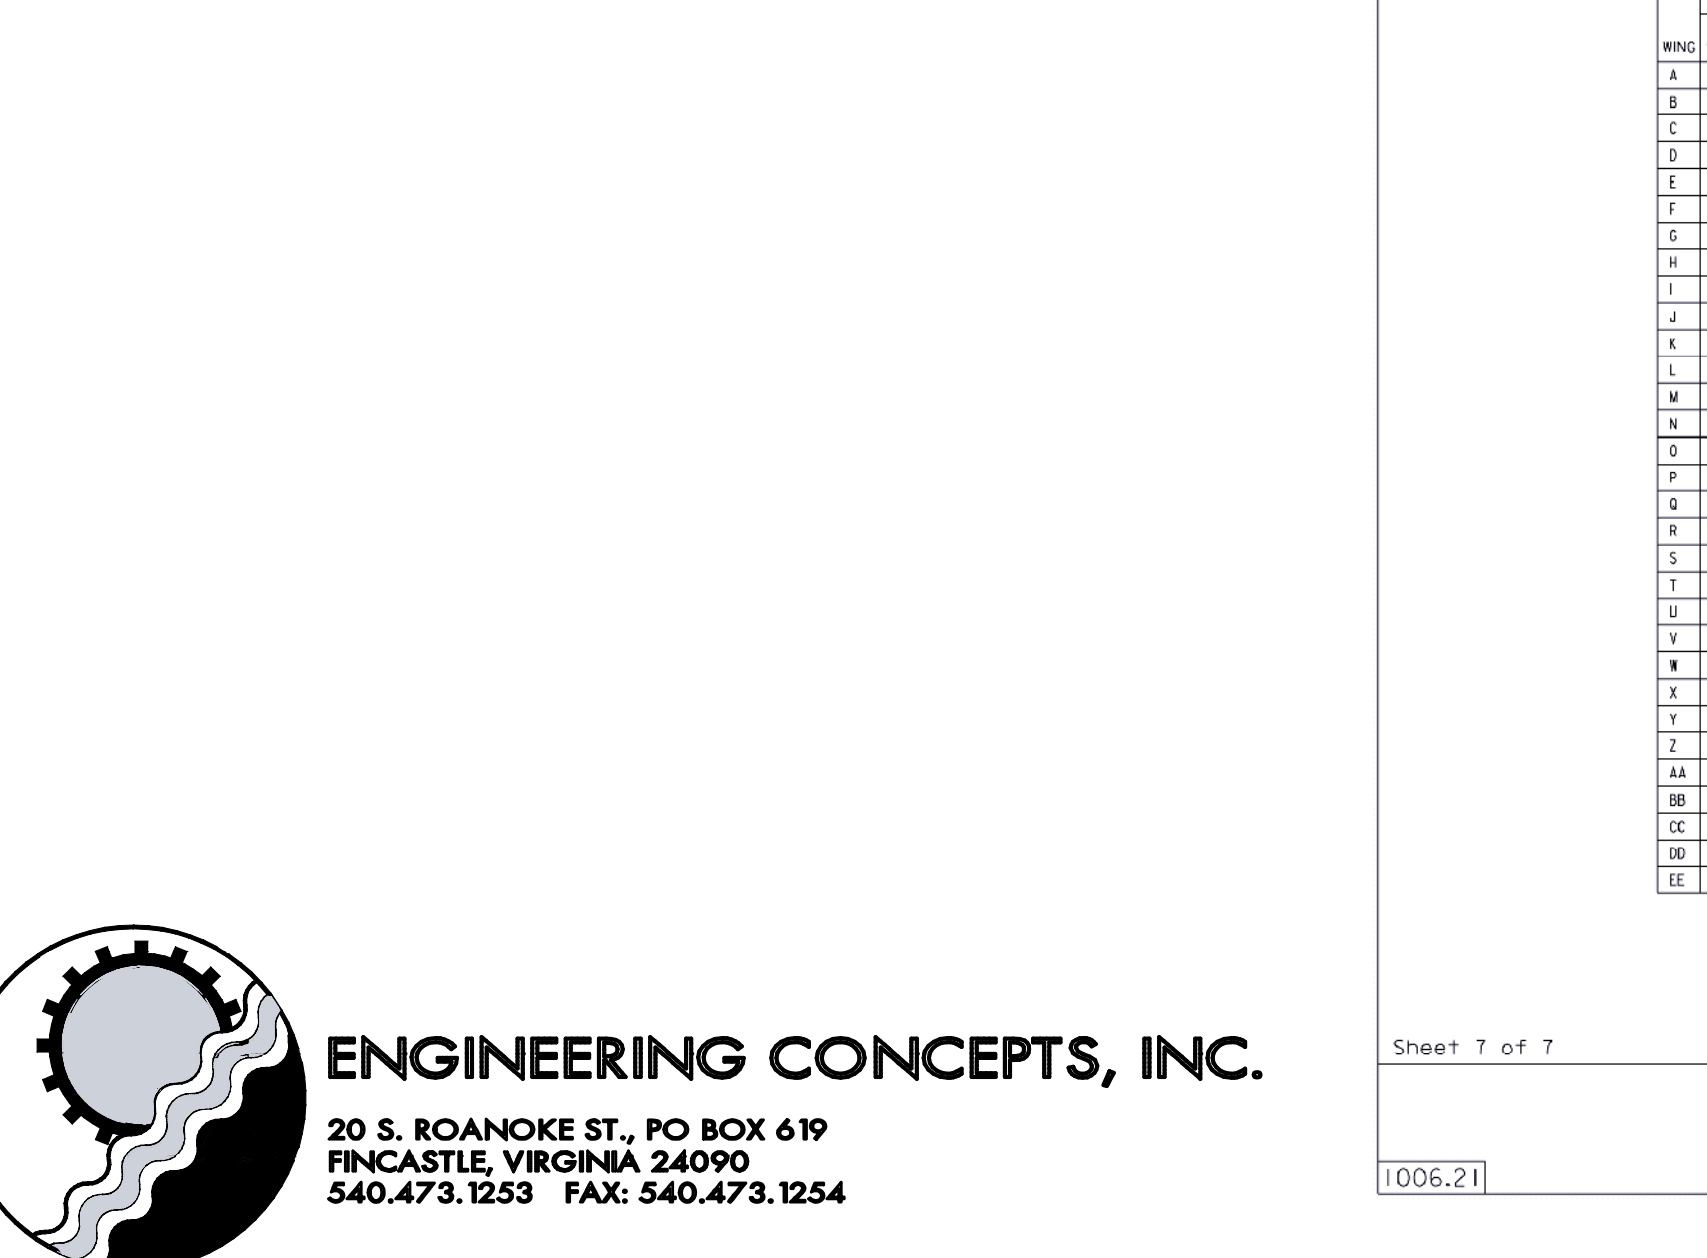





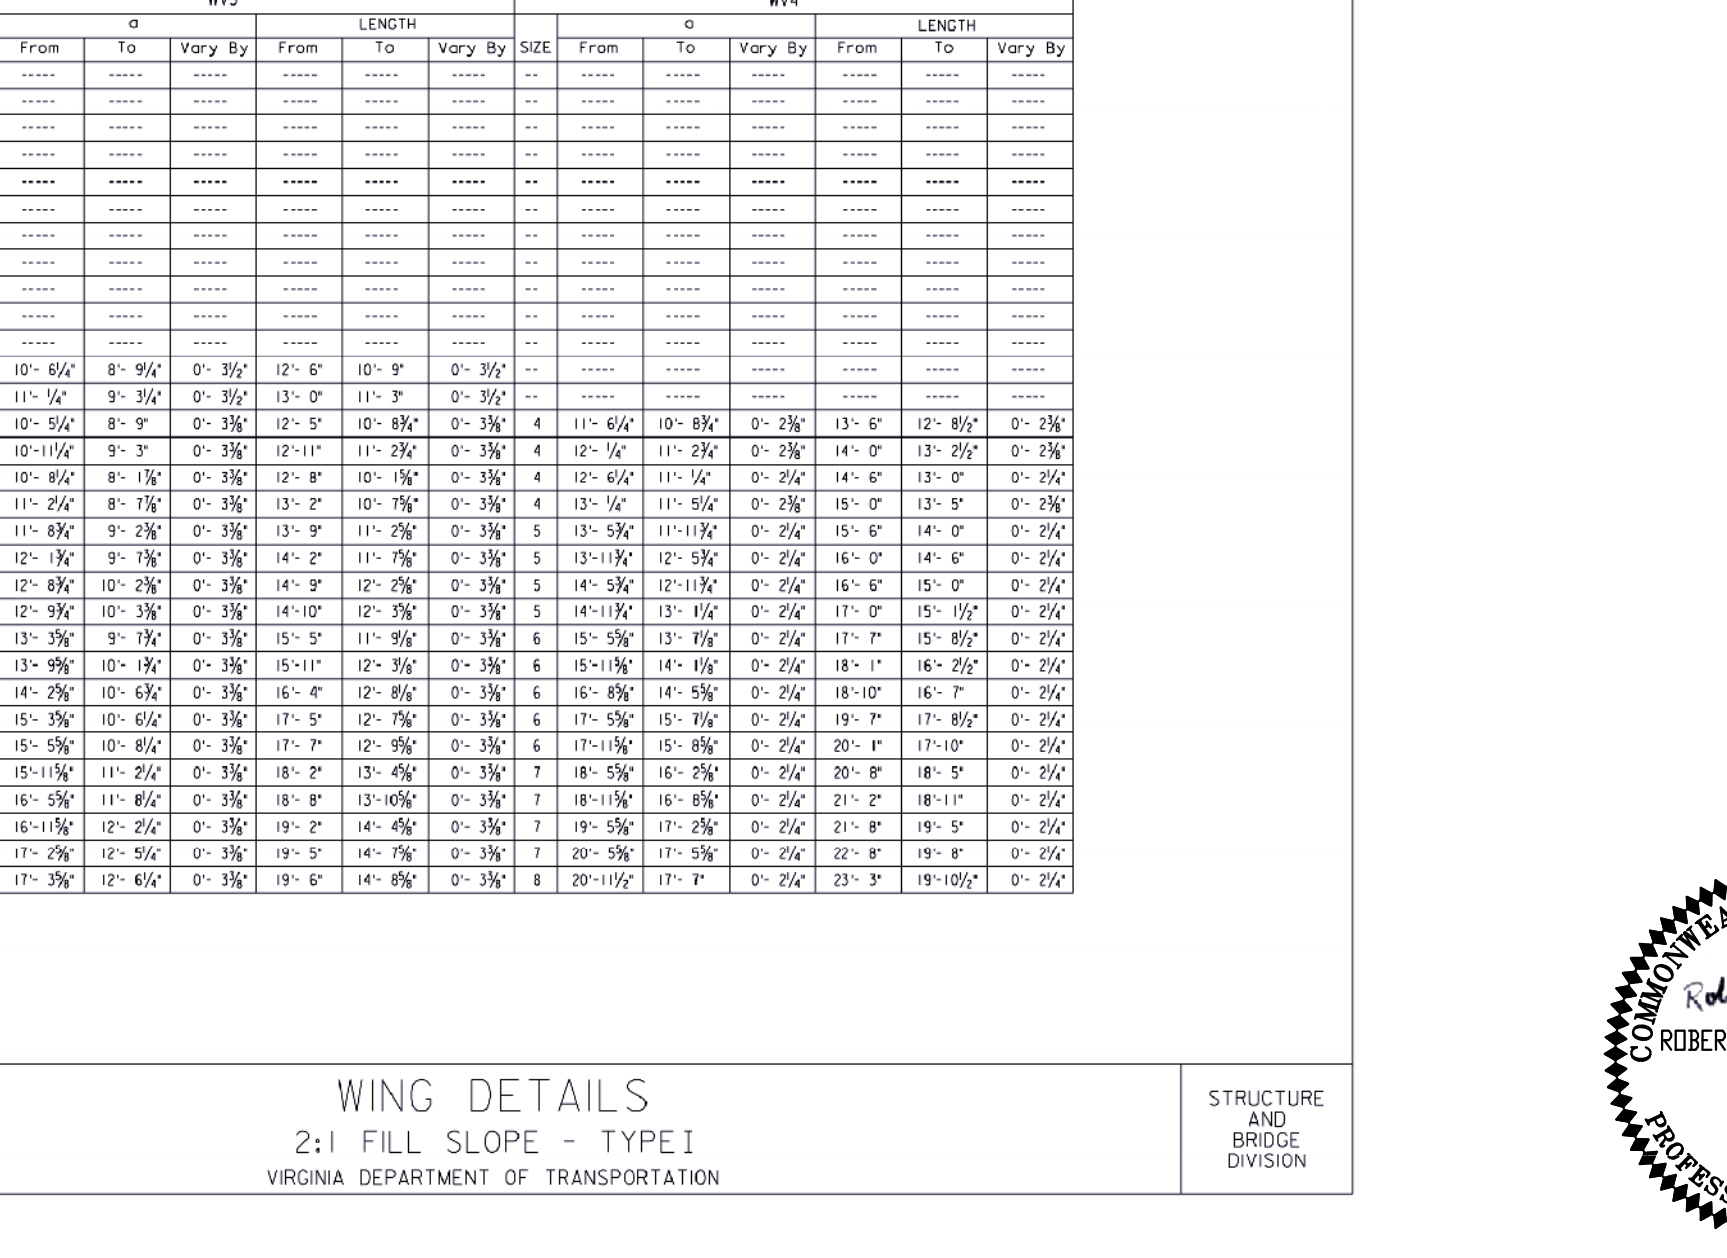

Sheet 7 of 7

WING DETAILS
2:1 FILL SLOPE - TYPE I
VIRGINIA DEPARTMENT OF TRANSPORTATION



STRUCTURE AND BRIDGE DIVISION

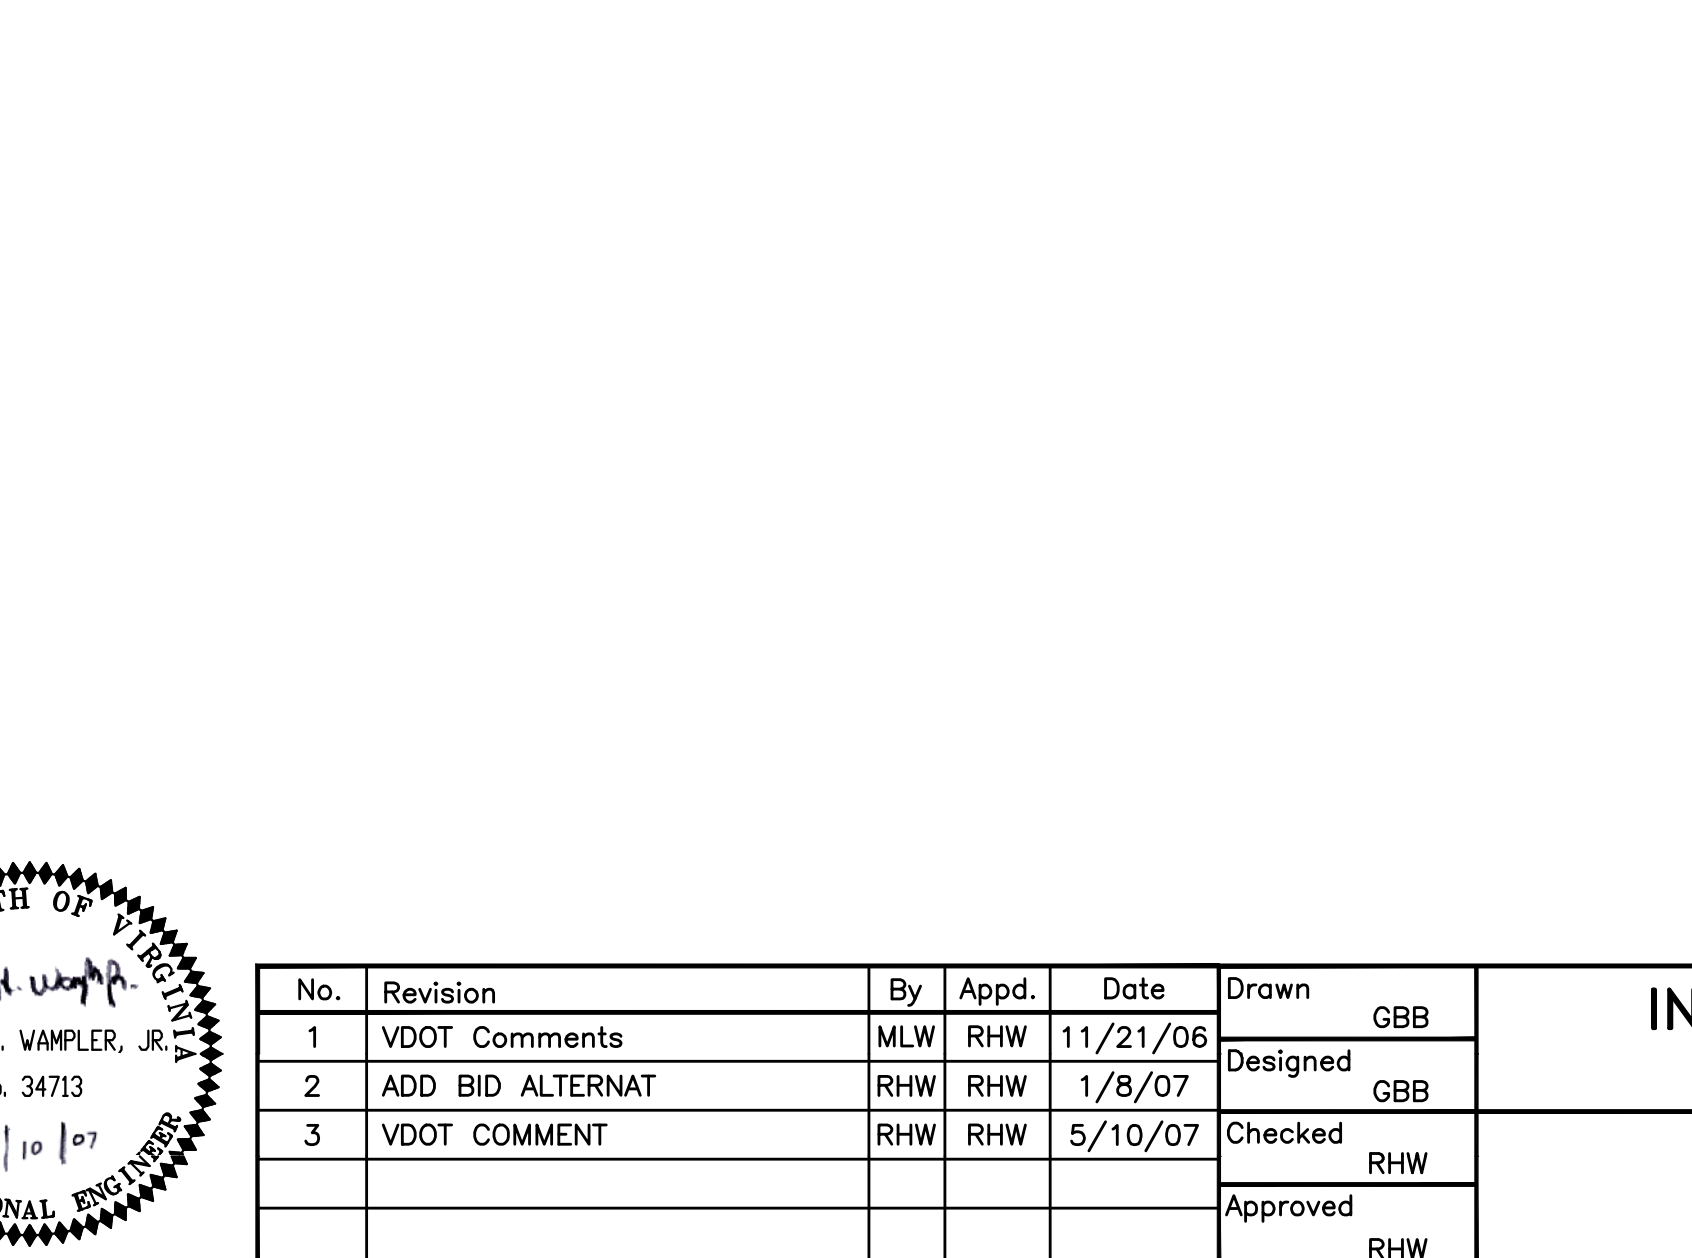




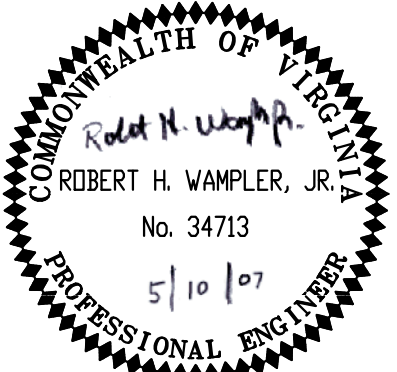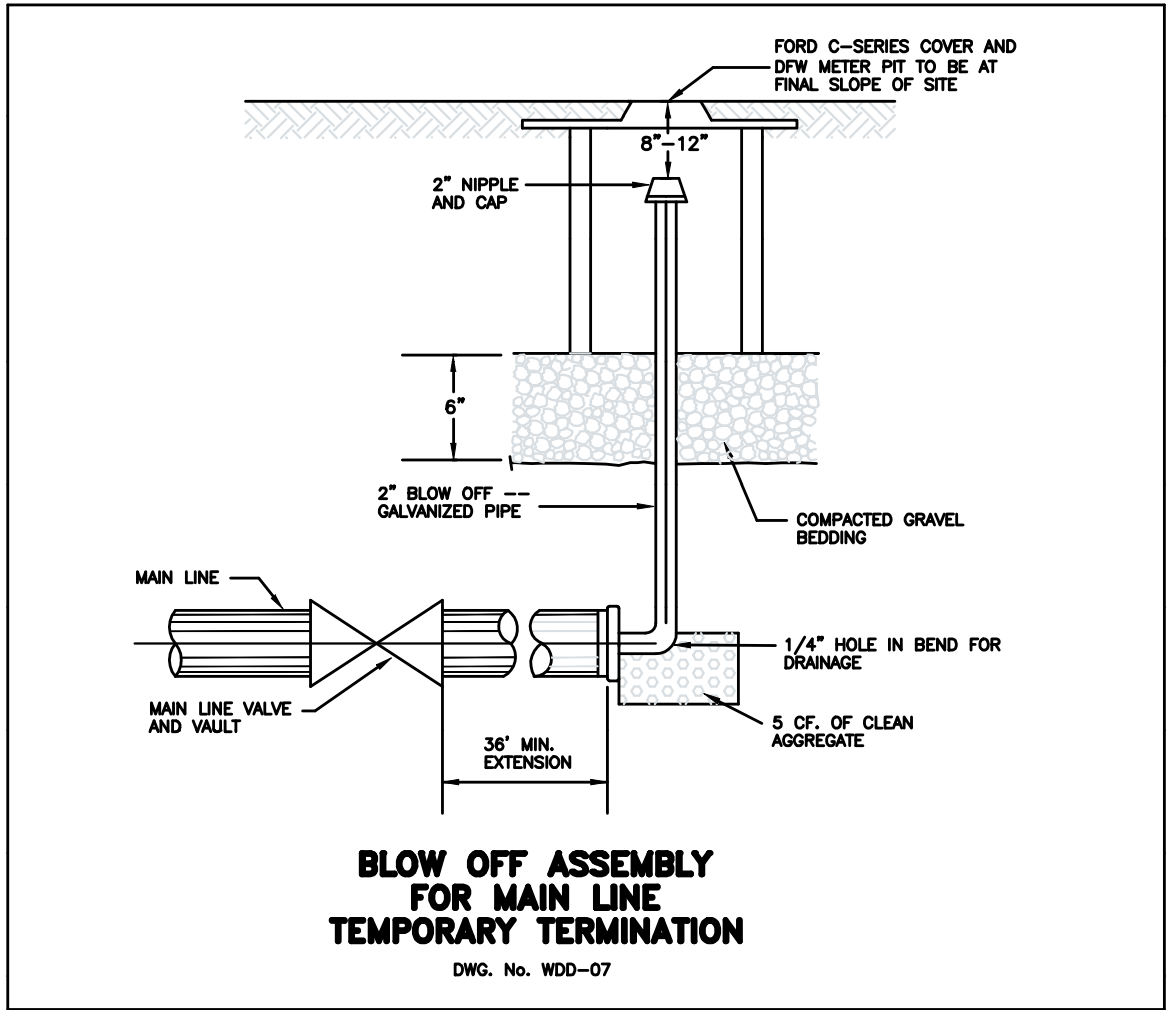

No.	Revision	By	Appd.	Date	Drawn	Checked	Approved
1	VDOT Comments	MLW	RHW	11/21/06	GBB	GBB	
2	ADD BID ALTERNAT	RHW	RHW	1/8/07	GBB	RHW	
3	VDOT COMMENT	RHW	RHW	5/10/07	RHW	RHW	

NO SCALE	NO SCALE
MAY 10, 2007	MAY 10, 2007
PROJECT: 05101	PROJECT: 05101
7	7