



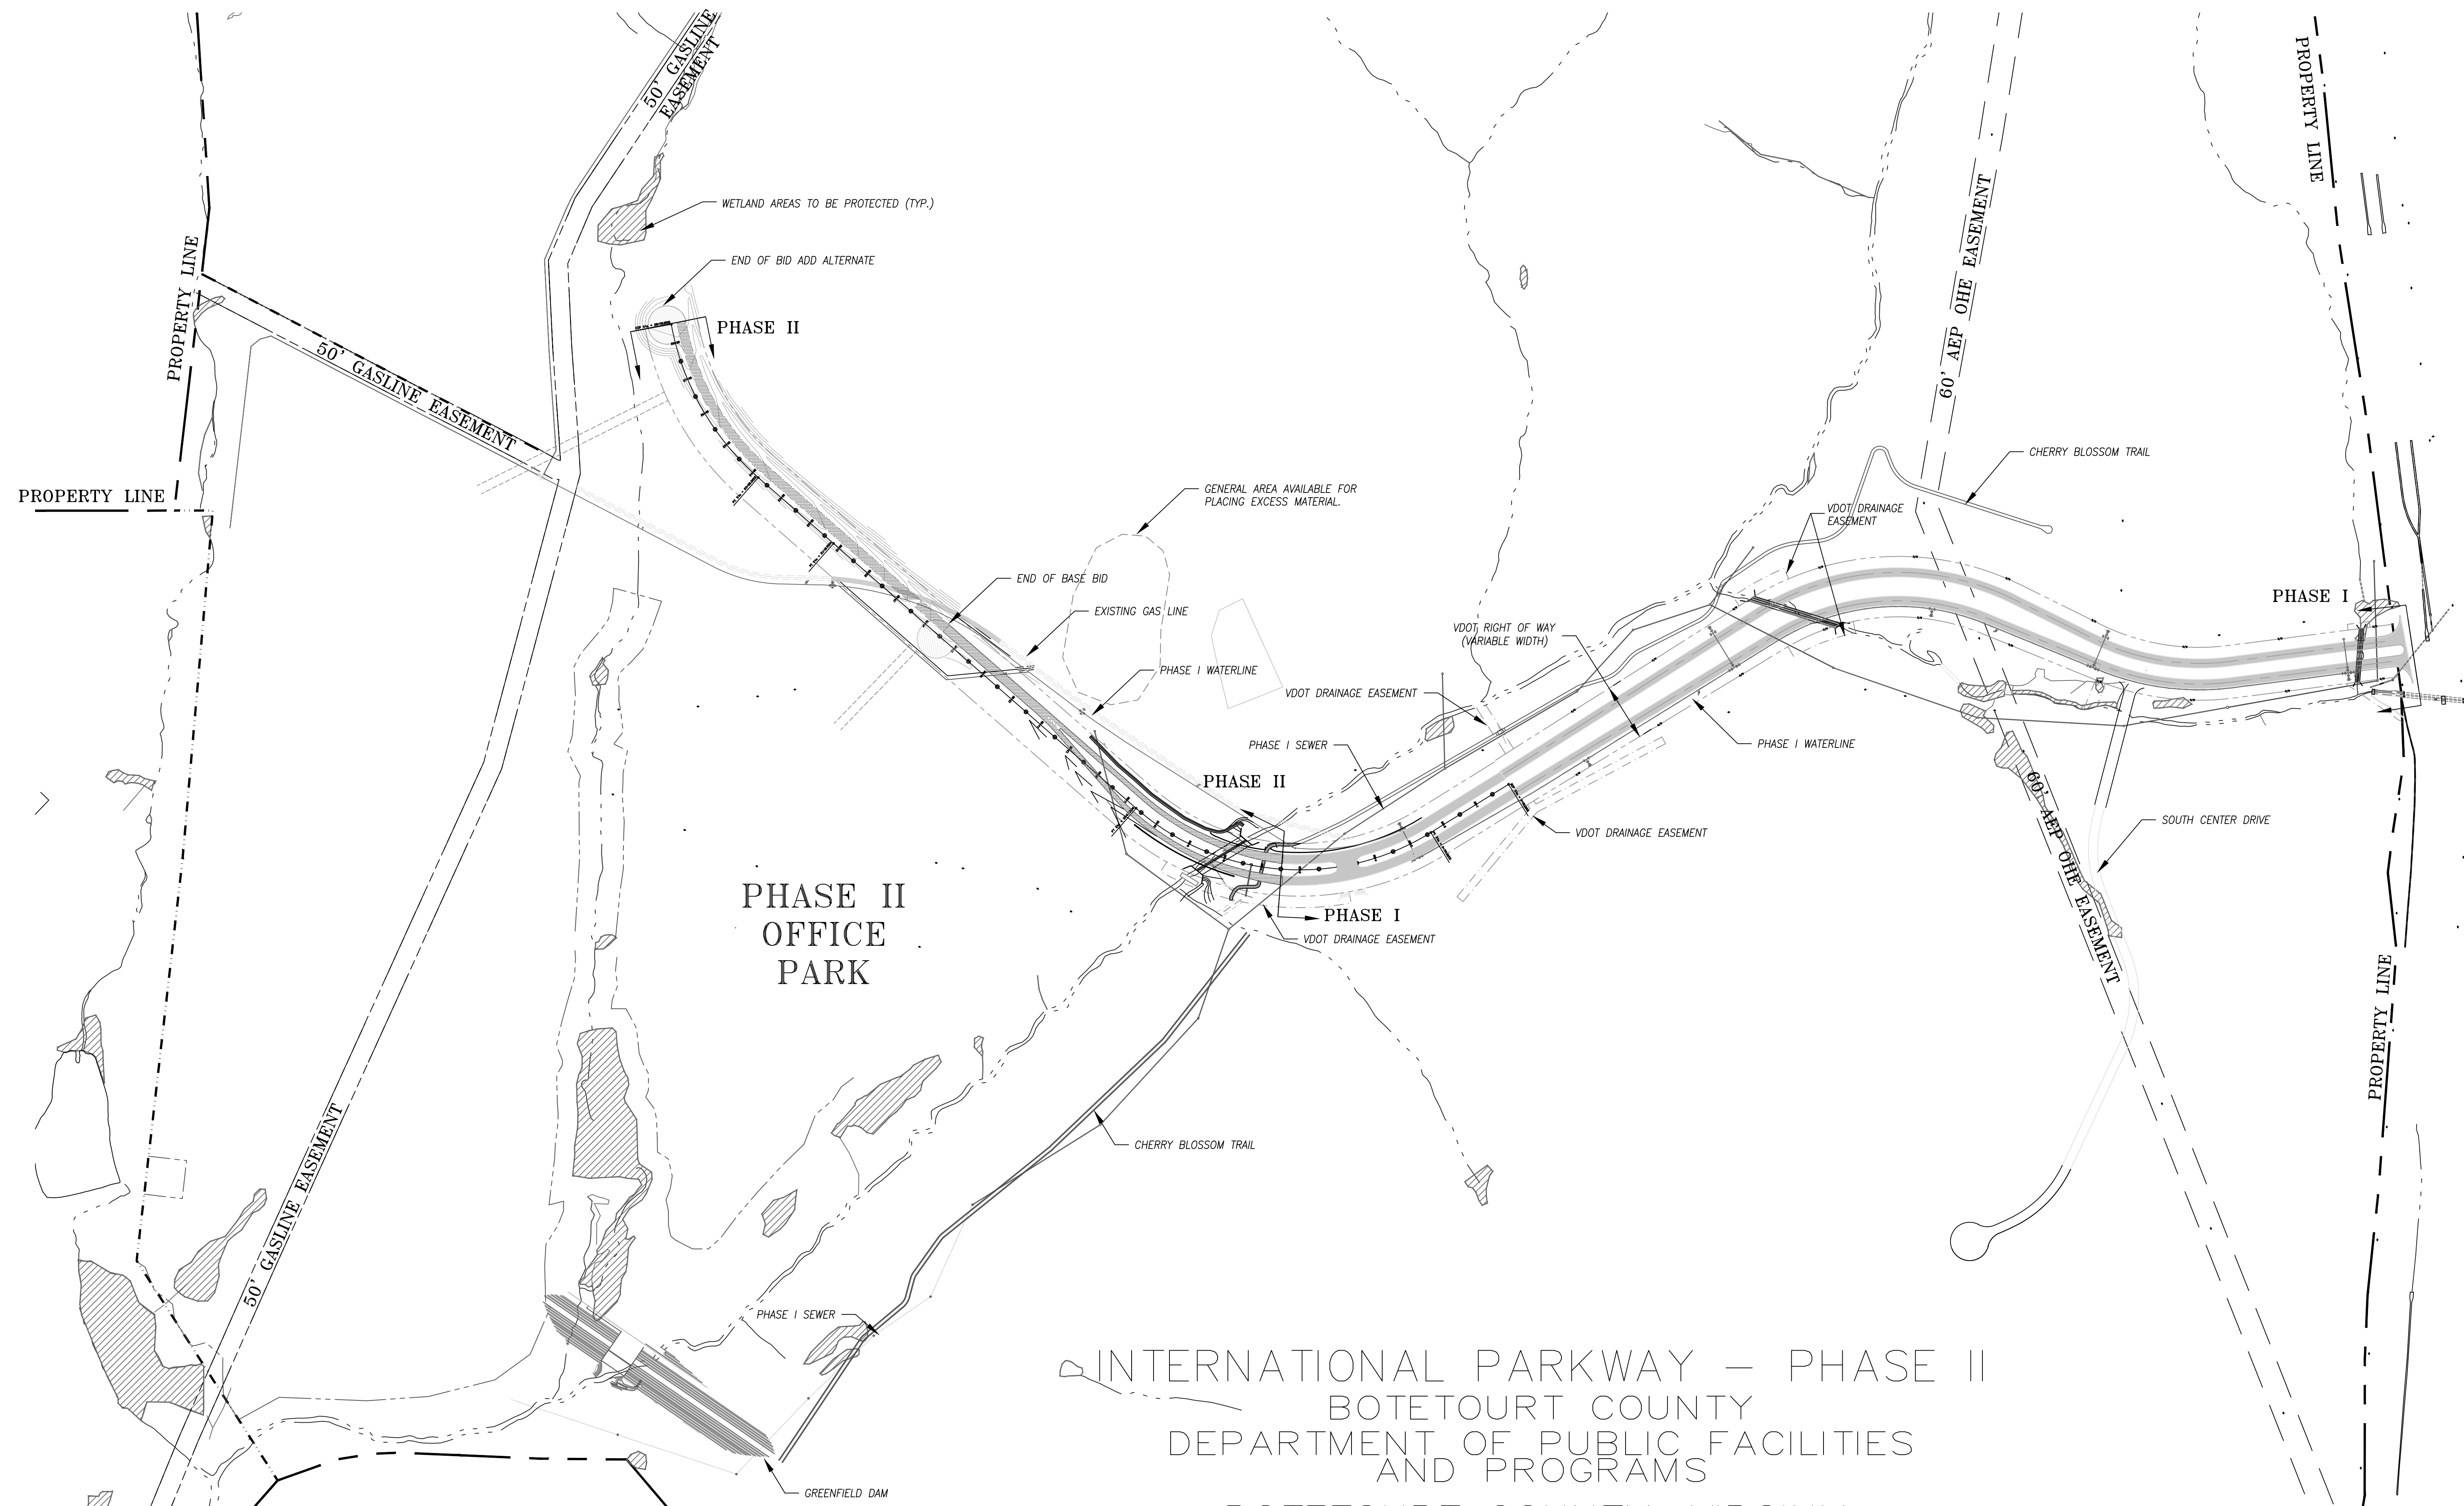



INTERNATIONAL PARKWAY — PHASE II
 BOTETOURT COUNTY
 DEPARTMENT OF PUBLIC FACILITIES
 AND PROGRAMS

BOTETOURT COUNTY, VIRGINIA
 JANUARY 8, 2006

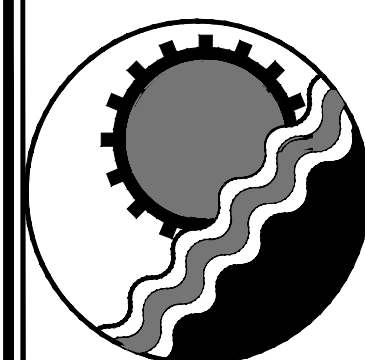

ENGINEERING CONCEPTS, INC.

20 S. ROANOKE ST., PO BOX 619
 FINCASTLE, VIRGINIA 24090
 540.473.1253 FAX: 540.473.1254

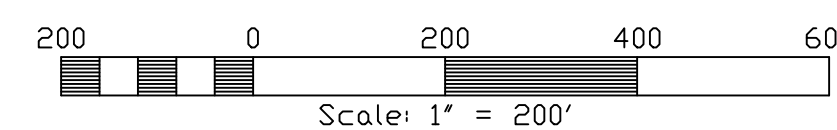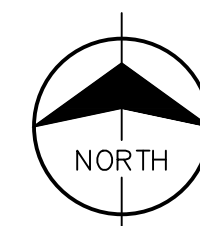

OWNER: BOTETOURT COUNTY

DEPARTMENT OF PUBLIC WORKS
 1 WEST MAIN ST. BOX 4
 FINCASTLE, VIRGINIA 24090
 540.473.8316

