
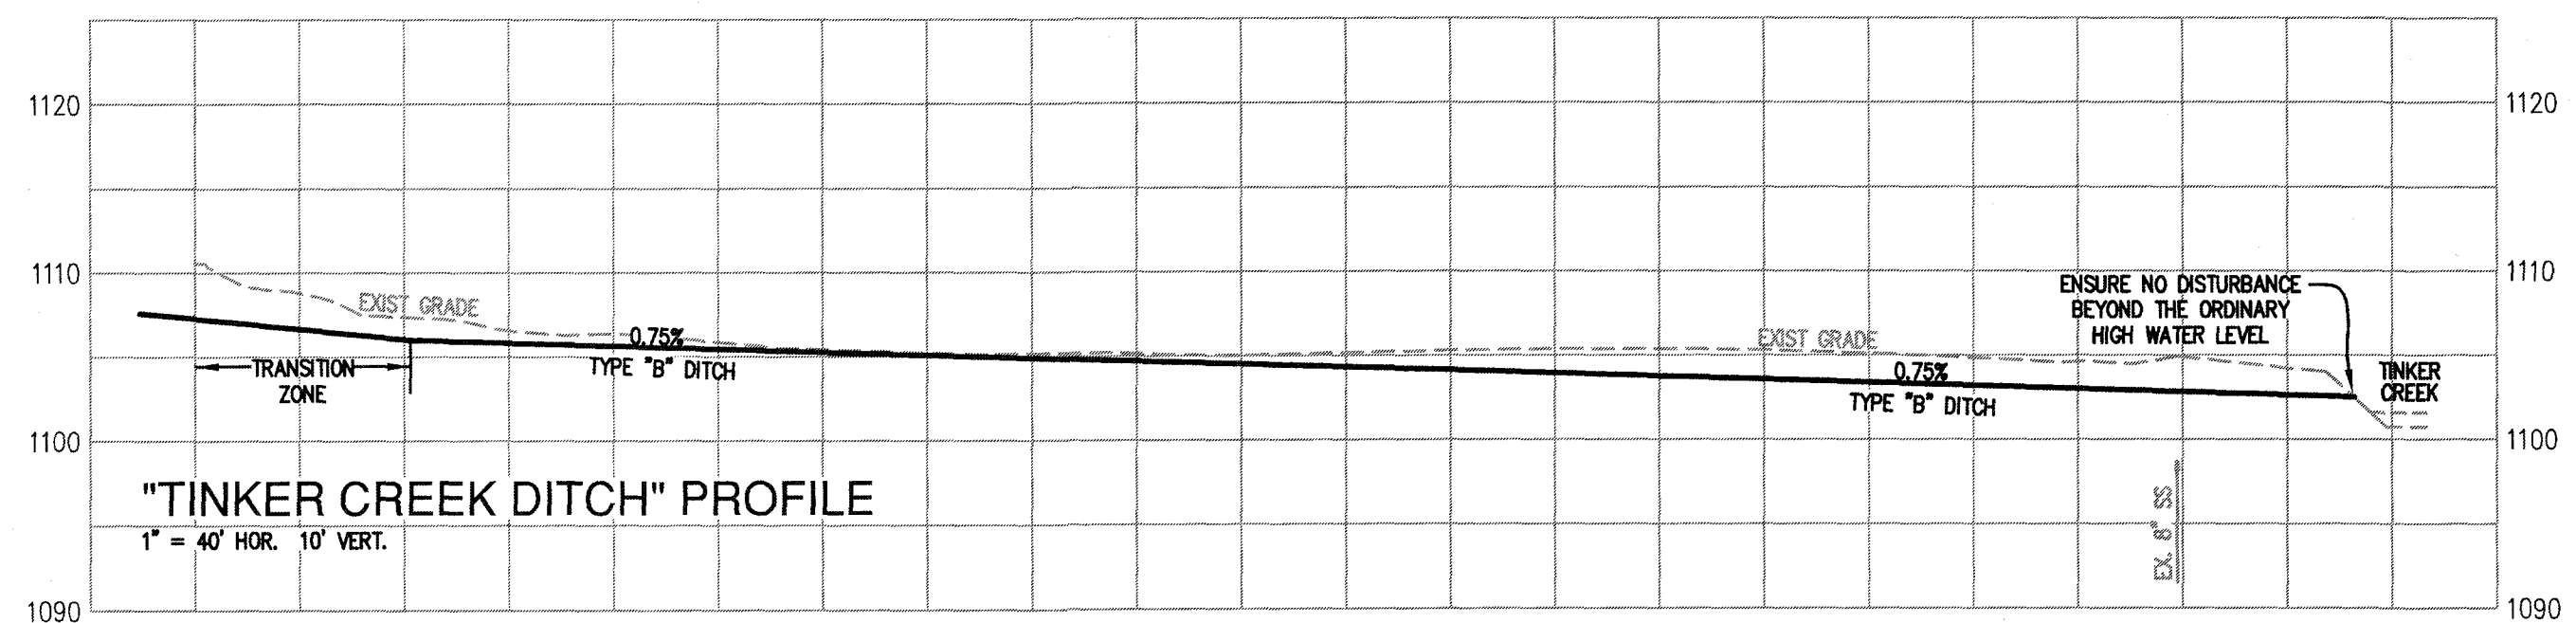
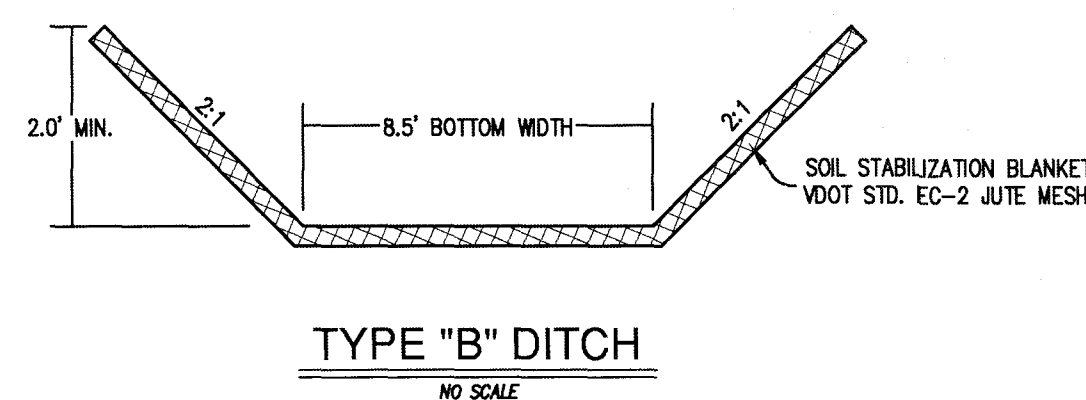


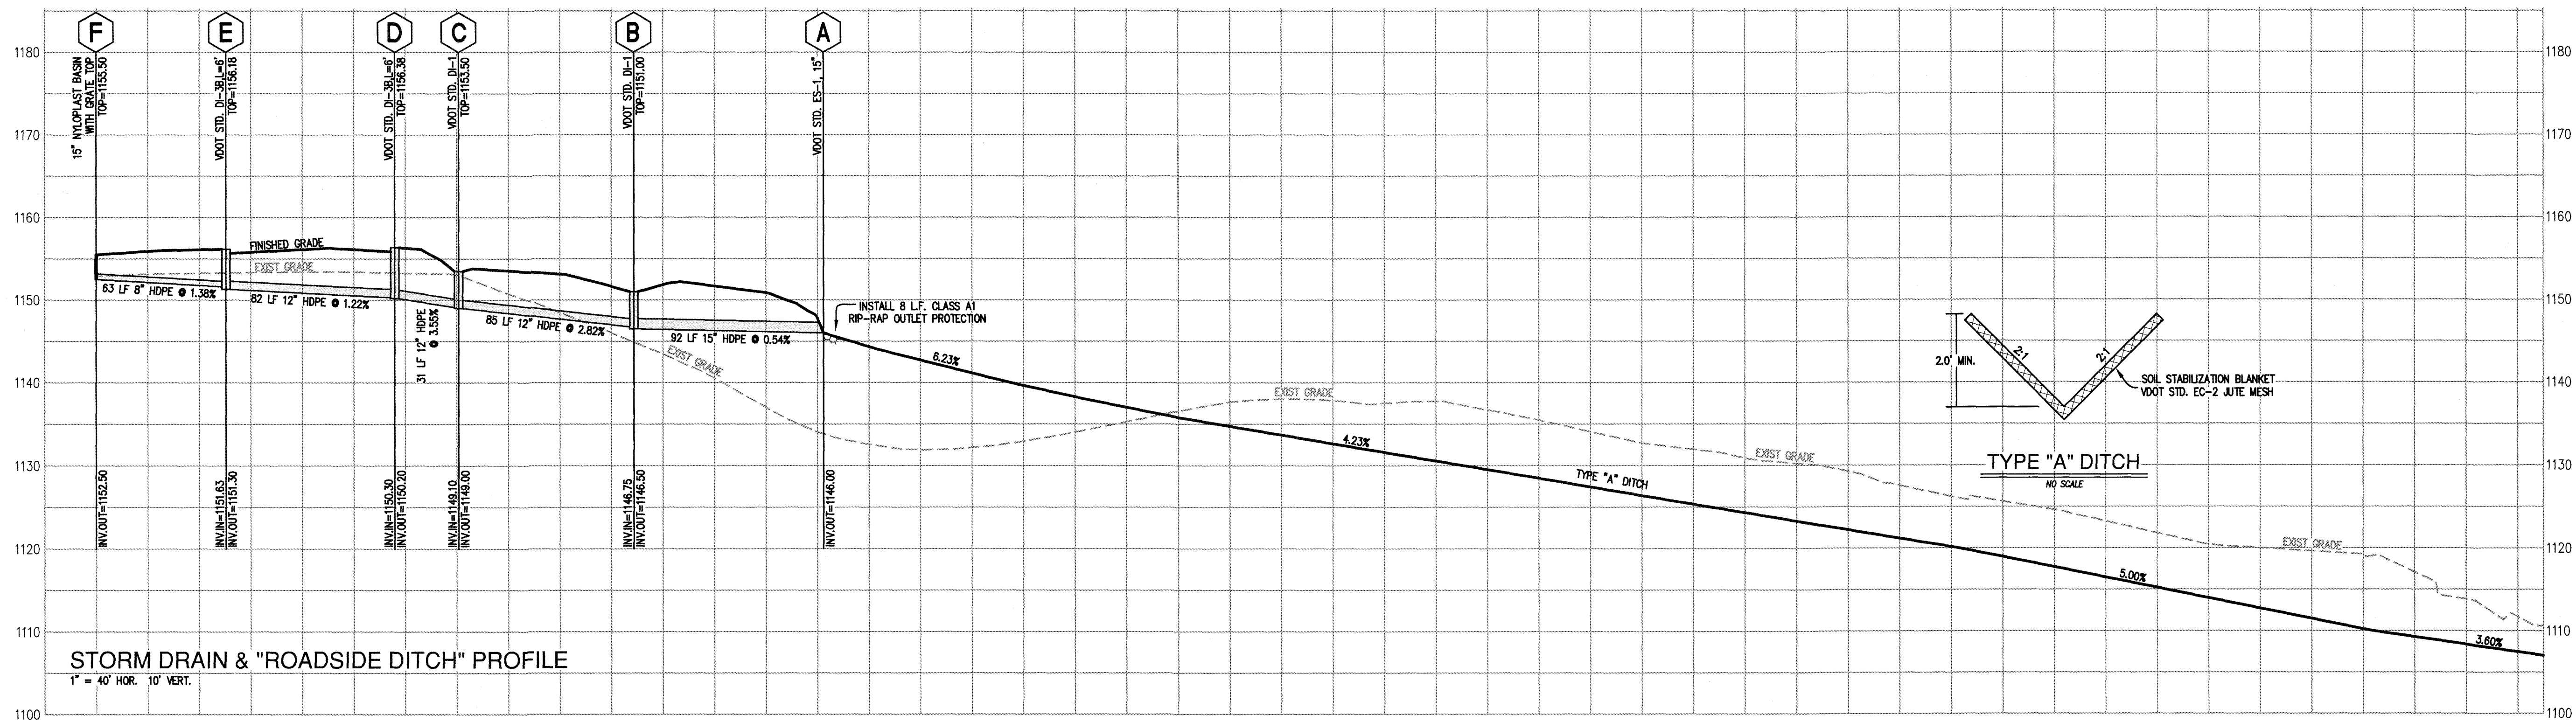

**SITE DEVELOPMENT PLAN FOR
LAWRENCE TRANSPORTATION
PREPARED FOR
LARE INC
VALLEY MAGISTERIAL DISTRICT
BOTETOURT COUNTY, VIRGINIA**

REVISIONS		DESCRIPTION
NO.	DATE	
1		
2		
3		
4		
5		

DATE: December 6, 2018

SCALE: 1"=40'(H), 1"=10'(V)

COMMISSION NO: 18-125

SHEET 5 OF 10