



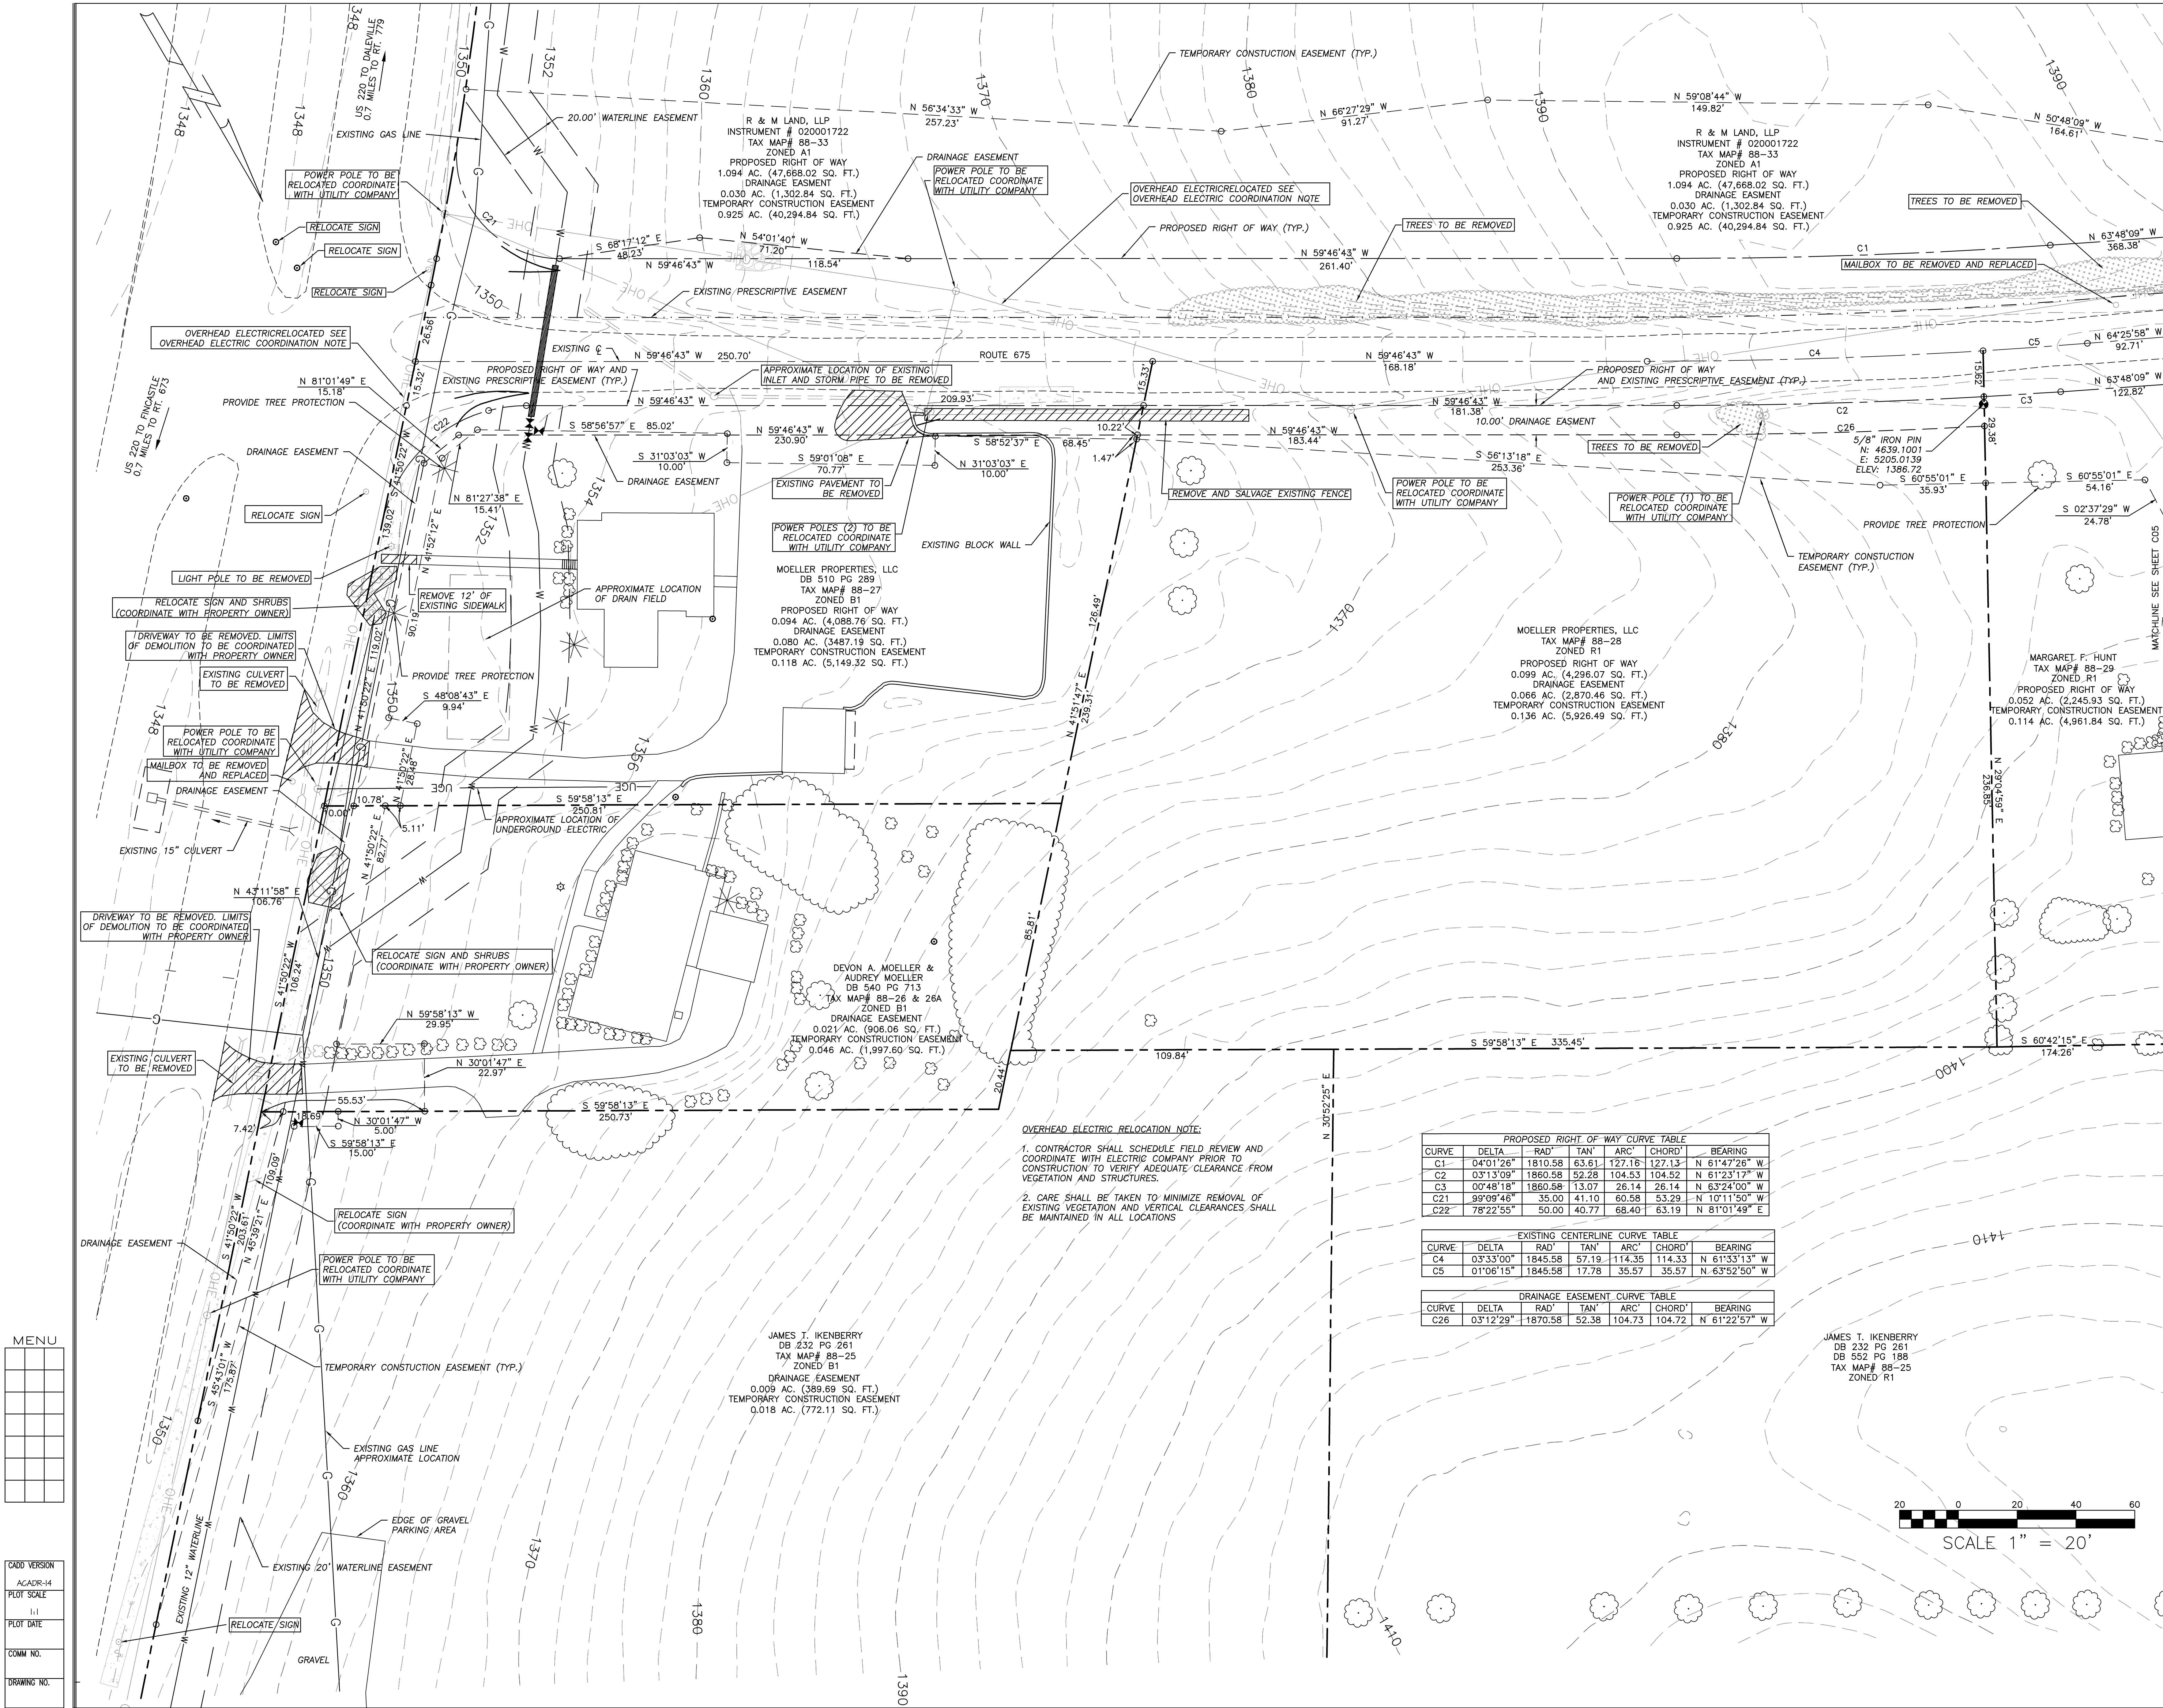


OVERHEAD ELECTRIC RELOCATION NOTE:
1. CONTRACTOR SHALL SCHEDULE FIELD REVIEW AND COORDINATE WITH ELECTRIC COMPANY PRIOR TO CONSTRUCTION TO VERIFY ADEQUATE CLEARANCE FROM VEGETATION AND STRUCTURES.
2. CARE SHALL BE TAKEN TO MINIMIZE REMOVAL OF EXISTING VEGETATION AND VERTICAL CLEARANCES SHALL BE MAINTAINED IN ALL LOCATIONS


PROPOSED RIGHT OF WAY CURVE TABLE					
CURVE	DELTA	RAD	TAN	ARC	CHORD
C1	04°01'26"	1810.58	63.61	127.16	127.13
C2	03°13'09"	1860.58	52.28	104.53	104.52
C3	00°48'18"	1860.58	13.07	26.14	26.14
C21	99°09'46"	35.00	41.10	60.58	53.29
C22	78°22'55"	50.00	40.77	68.40	63.19

EXISTING CENTERLINE CURVE TABLE					
CURVE	DELTA	RAD	TAN	ARC	CHORD
C4	03°33'00"	1845.58	57.19	114.35	114.33
C5	01°06'15"	1845.58	17.78	35.57	35.57

DRAINAGE EASEMENT CURVE TABLE					
CURVE	DELTA	RAD	TAN	ARC	CHORD
C26	03°12'29"	1870.58	52.38	104.73	104.72

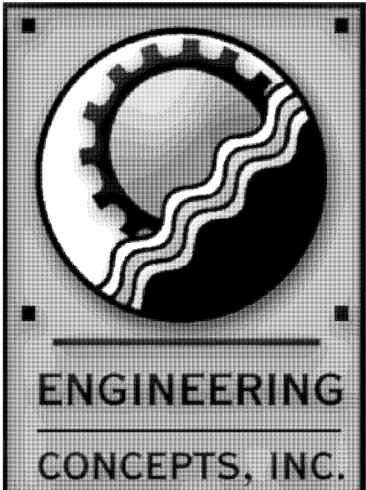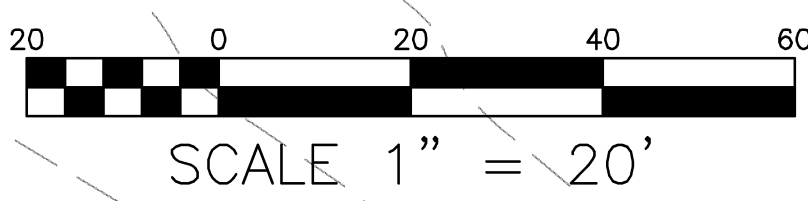

20 South Roanoke St.
Fincastle, Virginia 24090
540.473.1253 540.473.1254(Fax)
email@engineeringconcepts.com
ECI PROJECT #02019

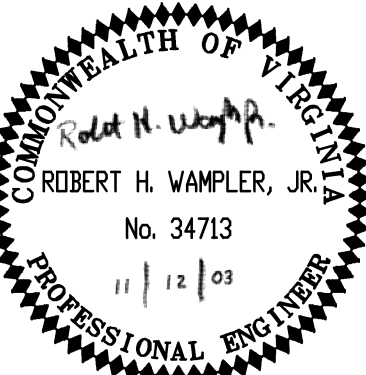

SFCS Inc. • 305 South Jefferson Street
Roanoke, Virginia 24011.2003
540.344.6664 • Fax 540.343.6925
www.sfcs.com

PROJECT DESIGNER	:	SFCS
PROJECT ARCHITECT	:	SFCS
PROJECT ENGINEER	:	ECI
DRAWN BY	:	ECI
CHECKED BY	:	ECI
APPROVED BY	:	ECI
NO.	REVISION DESCRIPTION	DATE
	VDOT, VDH, & BOTETOURT	02/07/03
	COUNTY COMMENTS	
	VDOT	03/31/03

DRAWING TITLE
**GLEBE ROAD
DEMOLITION PLAN**

COMM. NO.	DATE
47115.00	11/12/03
DRAWING	SHEET
C4	4 OF 43