


MERIDIAN OF
PLAT BOOK 44, PAGE 35

TAX MAP# 87-139B
N/F EDWARD C. PRESTON JR.
INST.NO. 130004837
PLAT IN DB 184 PAGE 617
SEE PB 28 PAGE 14
ZONED A1

TAX MAP# 87-139
N/F EDWARD C. PRESTON SR.
WILL BOOK 1700002
PLAT IN DB 184 PAGE 617
SEE PB 28 PAGE 14
ZONED A1

TM 88-20E
N/F ELDOR REAL ESTATE USA, LLC
INST.NO. 170001132
55.592 ACRES
ZONED RAM

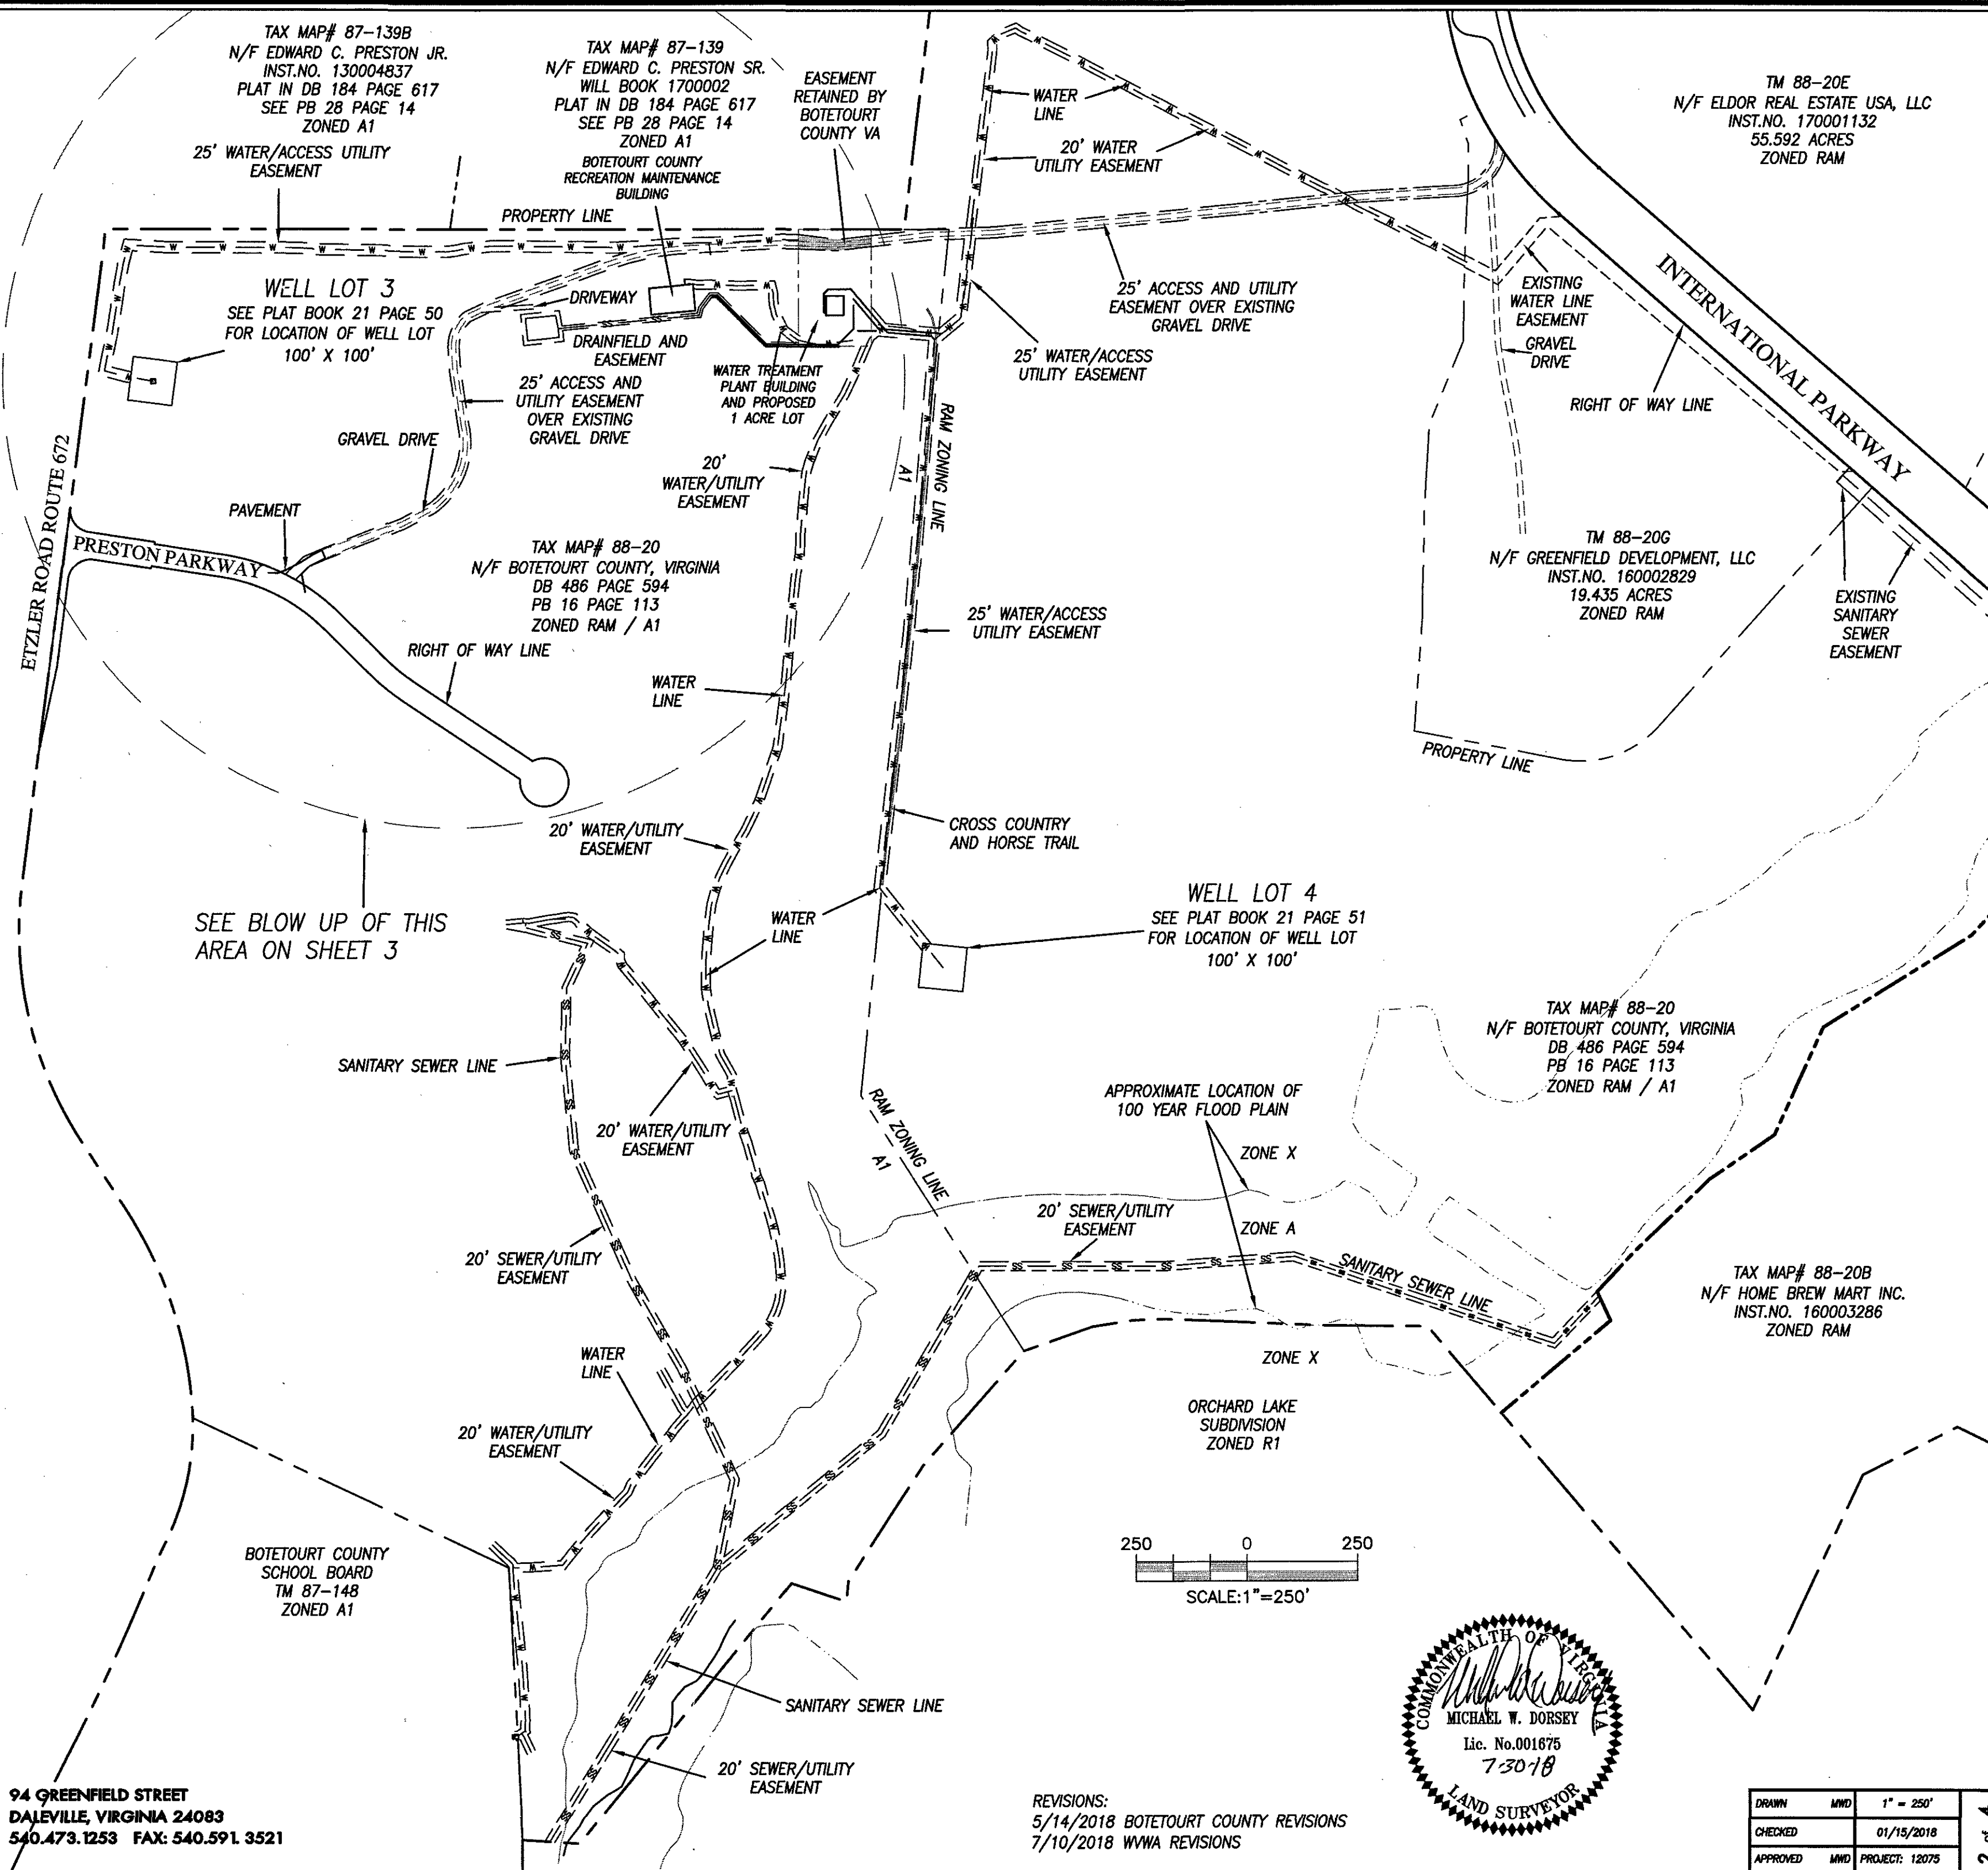

SEE BLOW UP OF THIS
AREA ON SHEET 3


WELL LOT 4
SEE PLAT BOOK 21 PAGE 51
FOR LOCATION OF WELL LOT
100' X 100'

TAX MAP# 88-20
N/F BOTETOURT COUNTY, VIRGINIA
DB 486 PAGE 594
PB 16 PAGE 113
ZONED RAM / A1

TAX MAP# 88-20B
N/F HOME BREW MART INC.
INST.NO. 160003286
ZONED RAM

BOTETOURT COUNTY
SCHOOL BOARD
TM 87-148
ZONED A1

250 0 250
SCALE: 1"=250'

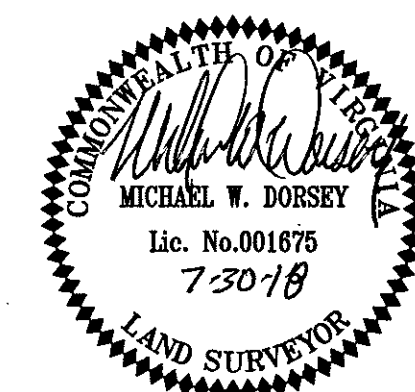

REVISIONS:
5/14/2018 BOTETOURT COUNTY REVISIONS
7/10/2018 WYWA REVISIONS

DRAWN	MWD	1" = 250'	2 of 4
CHECKED		01/15/2018	
APPROVED	MWD	PROJECT: 12075	

ECI
SURVEYING

94 GREENFIELD STREET
DALEVILLE, VIRGINIA 24083
540.473.1253 FAX: 540.591.3521