



CURVE TABLE					
CURVE	DELTA	RADIUS	TAN	ARC	CHORD
C1	32°22'21"	641.00	186.06	362.17	357.37
C2	43°03'00"	275.00	108.46	206.63	201.80
C3	32°03'39"	310.00	89.07	173.47	171.21
C4	56°19'49"	150.00	80.31	147.47	141.60

LINE TABLE		
LINE	BEARING	DISTANCE
L1	N26°02'05"E	166.36
L2	N18°26'34"E	210.78
L3	N19°55'45"E	221.54
L4	N23°07'15"W	77.41
L5	N8°56'24"E	286.63
L6	N9°51'42"E	139.94


LINE TABLE		
LINE	BEARING	DISTANCE
L7	N13°05'04"E	228.35
L8	N11°18'53"E	80.55
L9	N19°21'10"E	60.09
L10	N22°59'27"E	253.15
L11	N18°54'36"E	106.70
L12	N75°14'26"E	44.92

LINE TABLE		
LINE	BEARING	DISTANCE
L13	N83°55'26"E	72.06
L14	N86°09'40"E	38.27
L15	N72°57'33"E	125.84
L16	S78°24'46"E	64.78
L17	N88°41'01"E	48.87

MERIDIAN OF
PLAT BOOK 44, PAGE 35

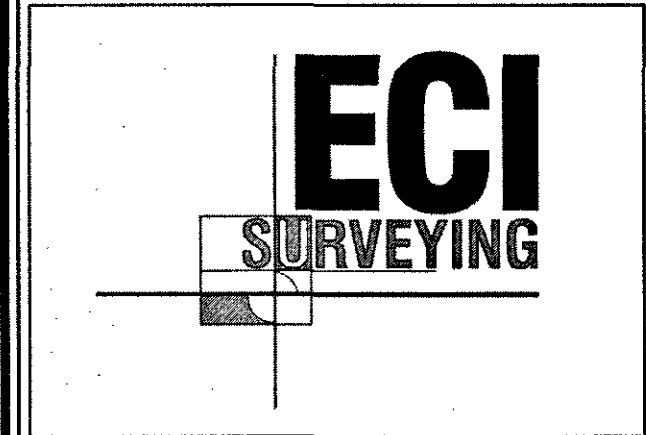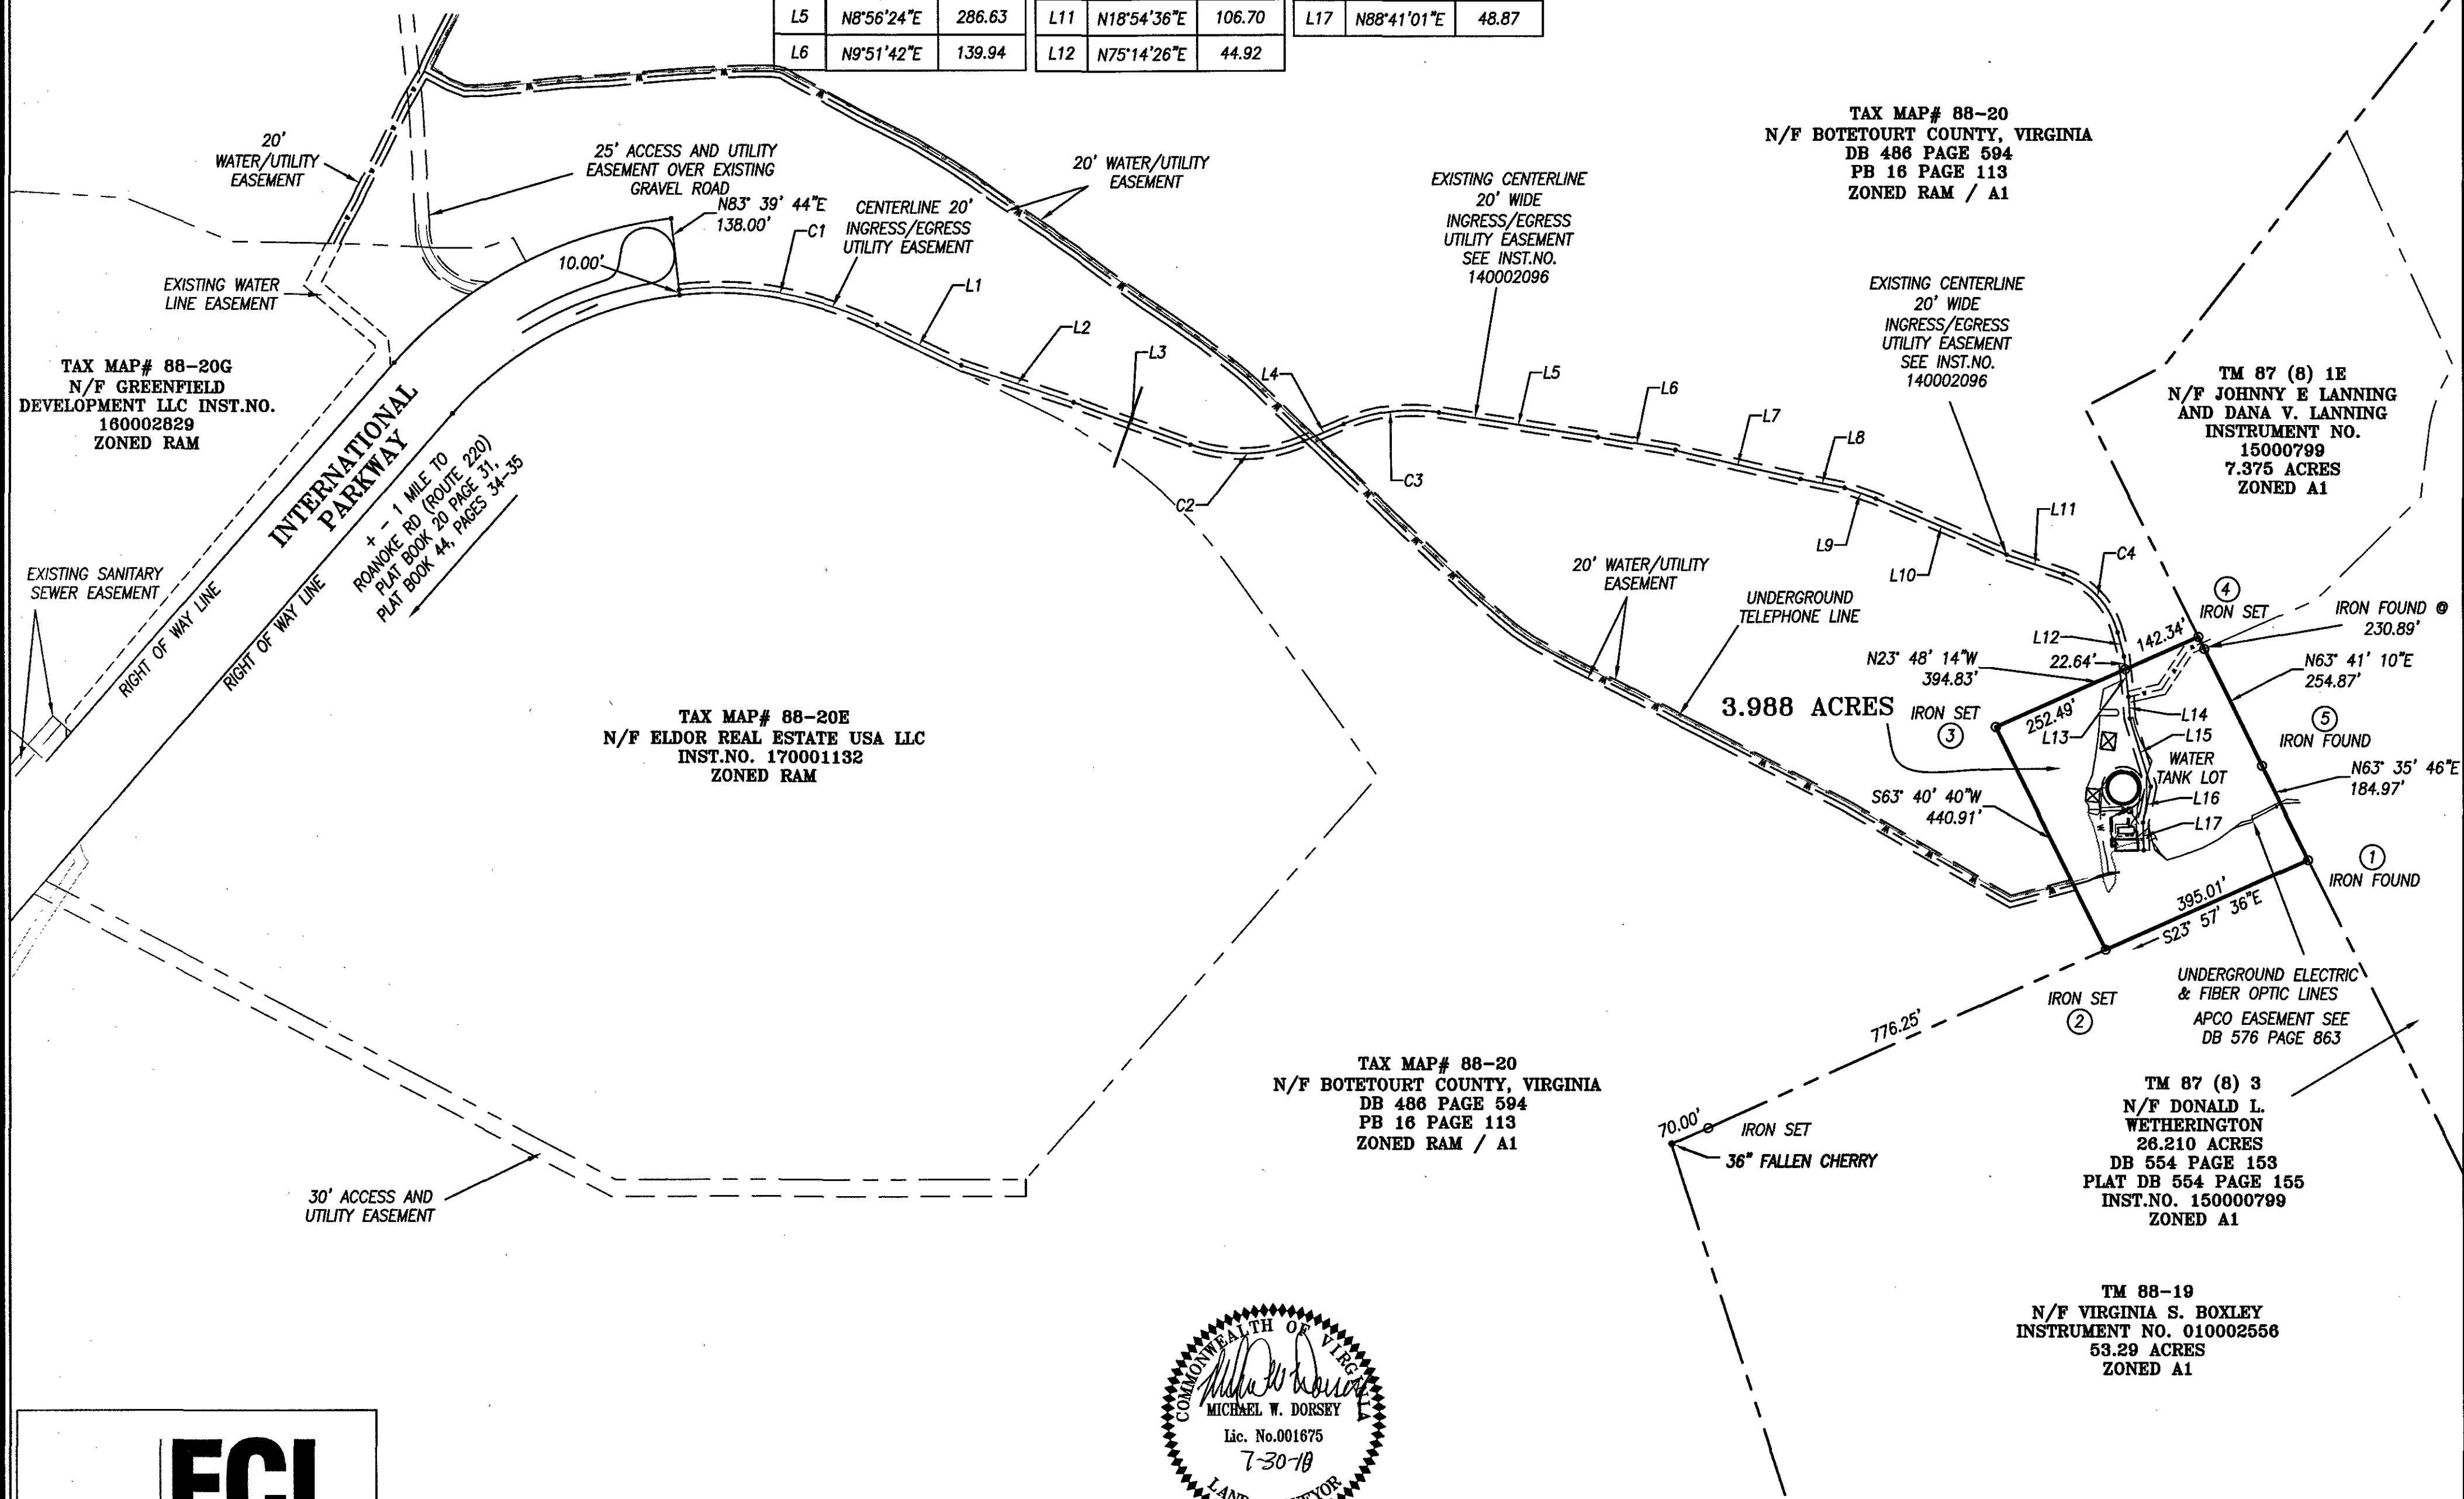

20 S. ROANOKE ST., PO BOX 619
FINCASTLE, VIRGINIA 24090
540.473.1253 FAX: 540.473.1254

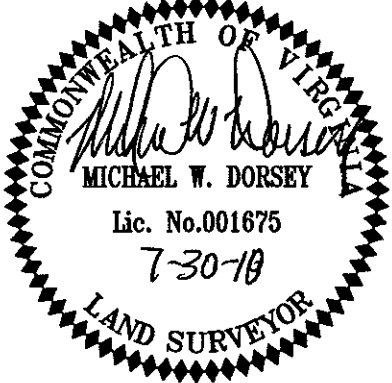

200 0 200
Scale: 1" = 200'

REVISIONS:
5/14/2018 BOTETOURT COUNTY REVISIONS
7/10/2018 WVA REVISIONS

DRAWN	MWD	1"-200'	4
CHECKED		01/15/2018	4
APPROVED	MWD	PROJECT: 12075	4