
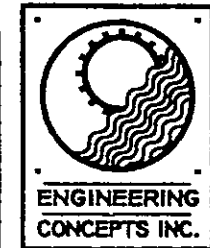


Plat Book 17, Page 139

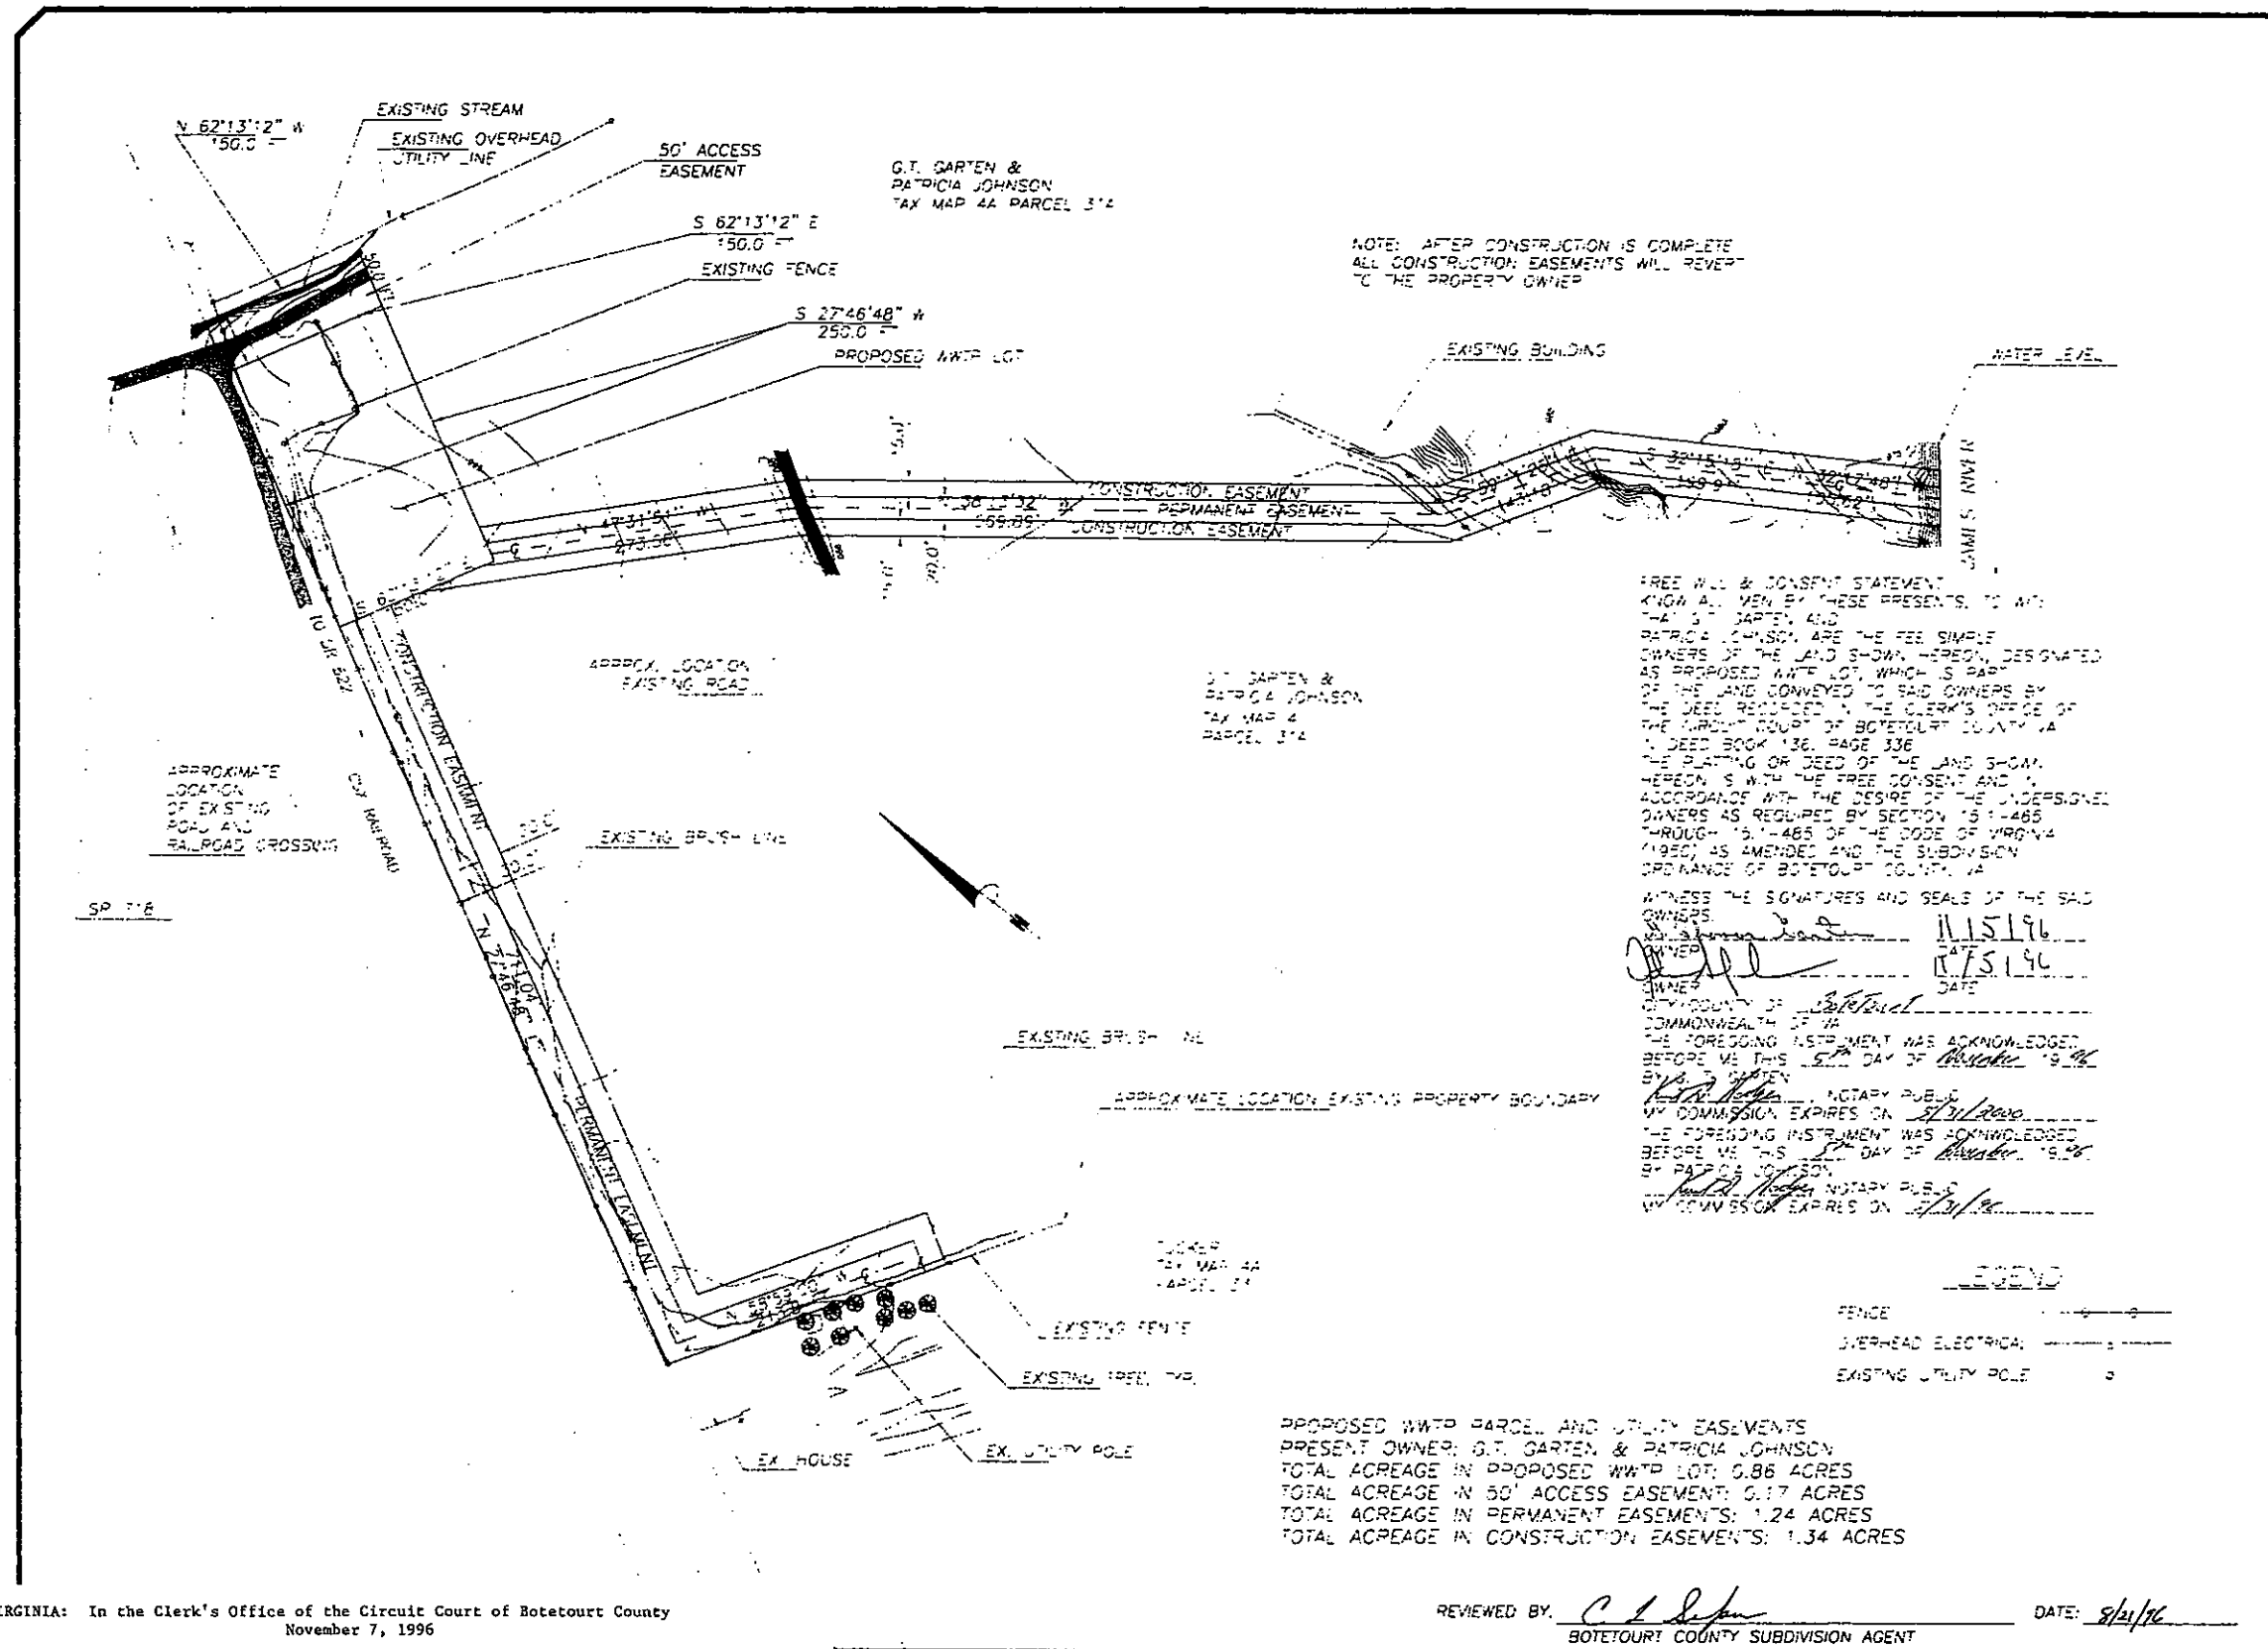

DESIGNED	NON
DRAWN	NON
CHECKED	WPJ
APPROVED	WPJ
SCALE	1" = 100'
DATE	JUNE '98
PROJECT	BSC45

NO.	DATE	BY

GLEN WILTON COMMUNITY
SEWER SYSTEM IMPROVEMENTS
BOTETOURT COUNTY, VA
PROPOSED PROPERTY ACQUISITION MAP

SHEET NO.
1
1

VIRGINIA: In the Clerk's Office of the Circuit Court of Botetourt County
November 7, 1996

The foregoing plat of property of G. T. Garten & Patricia Johnson was this
day received and admitted to record at 9:26 a.m.

Attest: Tommy L. Moore, Clerk
Deputy Clerk