


CURVE TABLE						
CURVE	DELTA	RADIUS	TAN	ARC	CHORD	BEARING
C13	90°00'00"	20.00	20.00	31.42	28.28	N53°11'04"W
C14	90°00'00"	20.00	20.00	31.42	28.28	S36°48'56"W
C15	8°48'21"	1508.50	116.15	231.84	231.61	S3°46'54"E
C16	8°48'21"	1463.50	112.68	224.92	224.70	N3°46'54"W

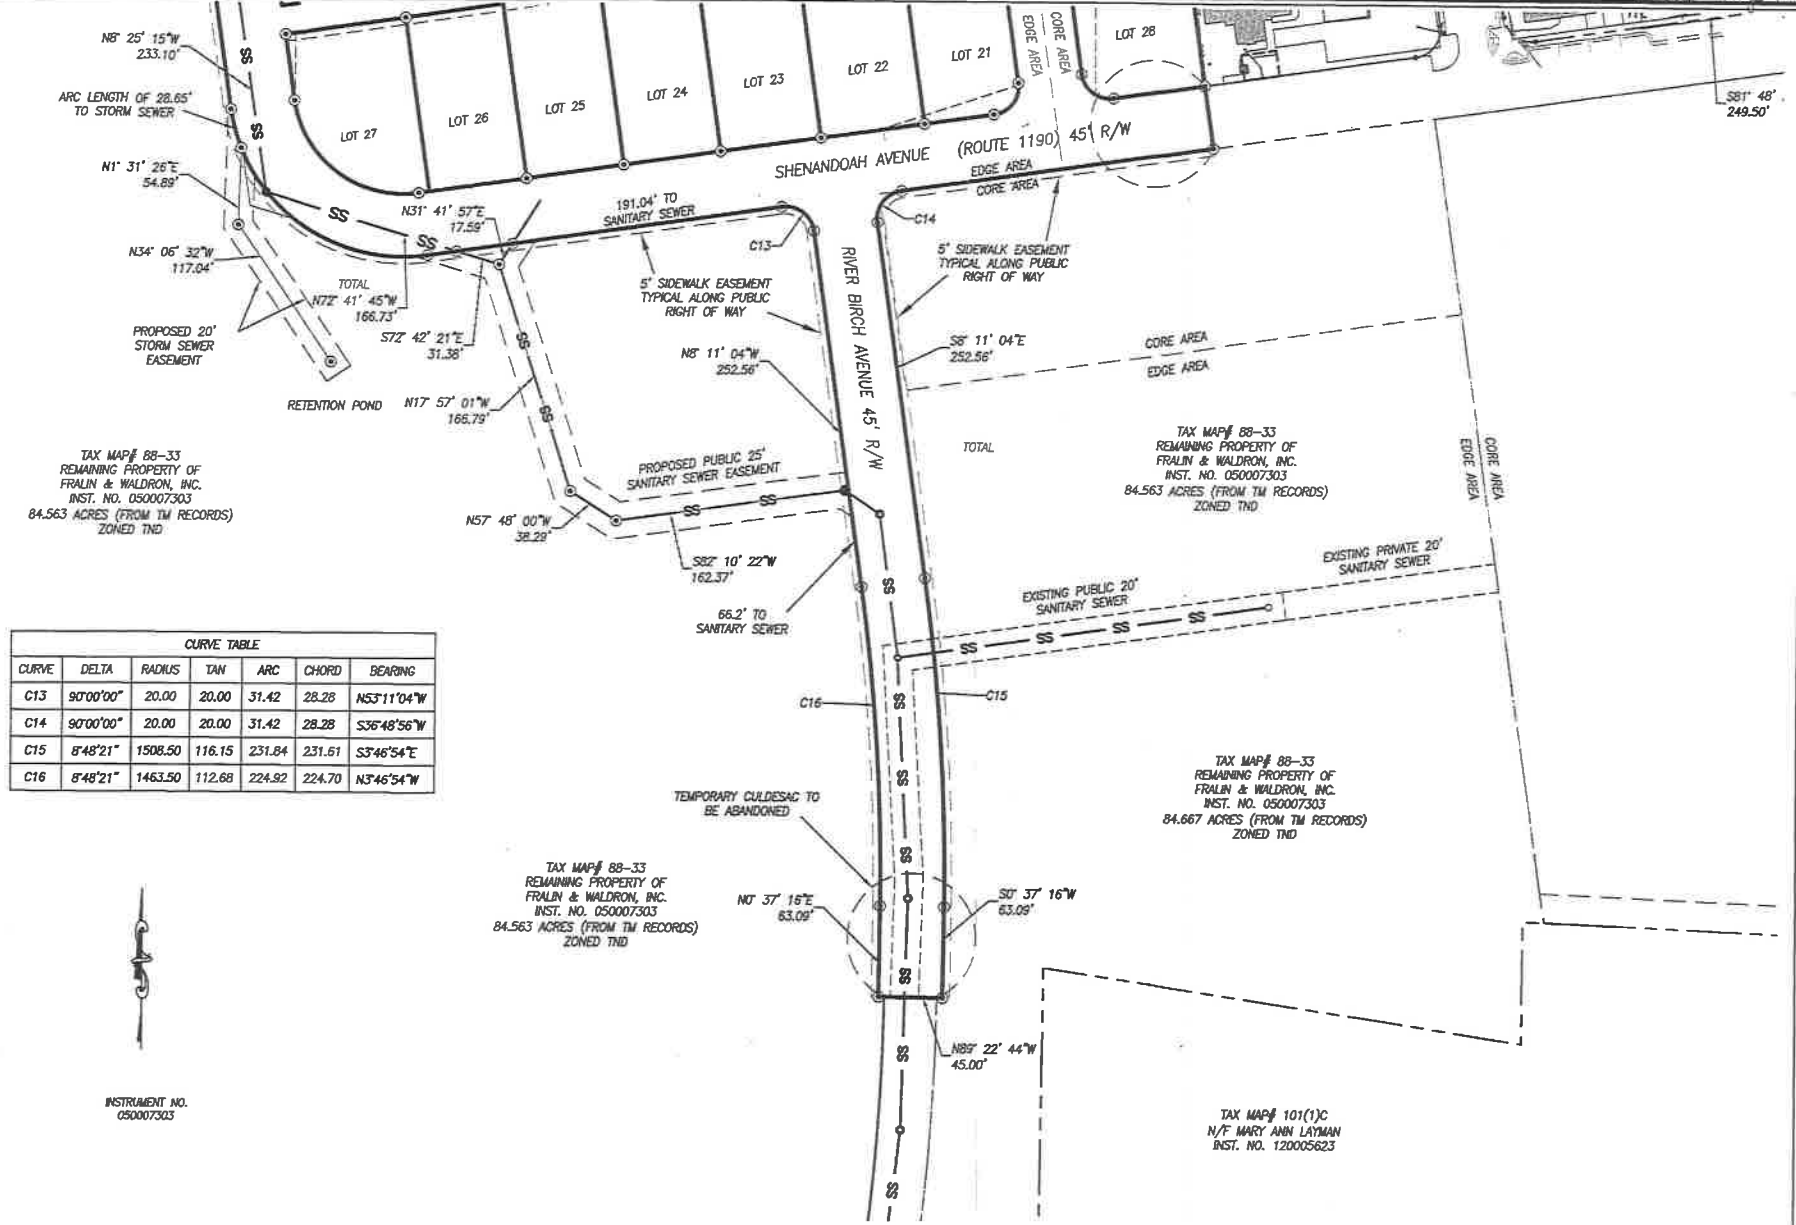

TAX MAP# 88-33
REMAINING PROPERTY OF
FRALIN & WALDRON, INC.
INST. NO. 050007303
84.563 ACRES (FROM TM RECORDS)
ZONED TND

TAX MAP# 88-33
REMAINING PROPERTY OF
FRALIN & WALDRON, INC.
INST. NO. 050007303
84.563 ACRES (FROM TM RECORDS)
ZONED TND

TAX MAP# 88-33
REMAINING PROPERTY OF
FRALIN & WALDRON, INC.
INST. NO. 050007303
84.667 ACRES (FROM TM RECORDS)
ZONED TND


TAX MAP# 88-33
REMAINING PROPERTY OF
FRALIN & WALDRON, INC.
INST. NO. 050007303
84.563 ACRES (FROM TM RECORDS)
ZONED TND

TAX MAP# 101(1)C
N/F MARY ANN LAYMAN
INST. NO. 120005623

INSTRUMENT NO.
050007303



94 GREENFIELD STREET
DALEVILLE, VIRGINIA 24083
540.473.1253 FAX: 540.591.3521

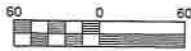

Scale: 1" = 60'



REVISIONS:
10/24/17 BOTETOURT COUNTY COMMENTS
10/30/17 BOTETOURT COUNTY COMMENTS

DATE	BY	1" = 60'
CHECKED	08/01/2017	
APPROVED	DATE	PROJECT: 18080