
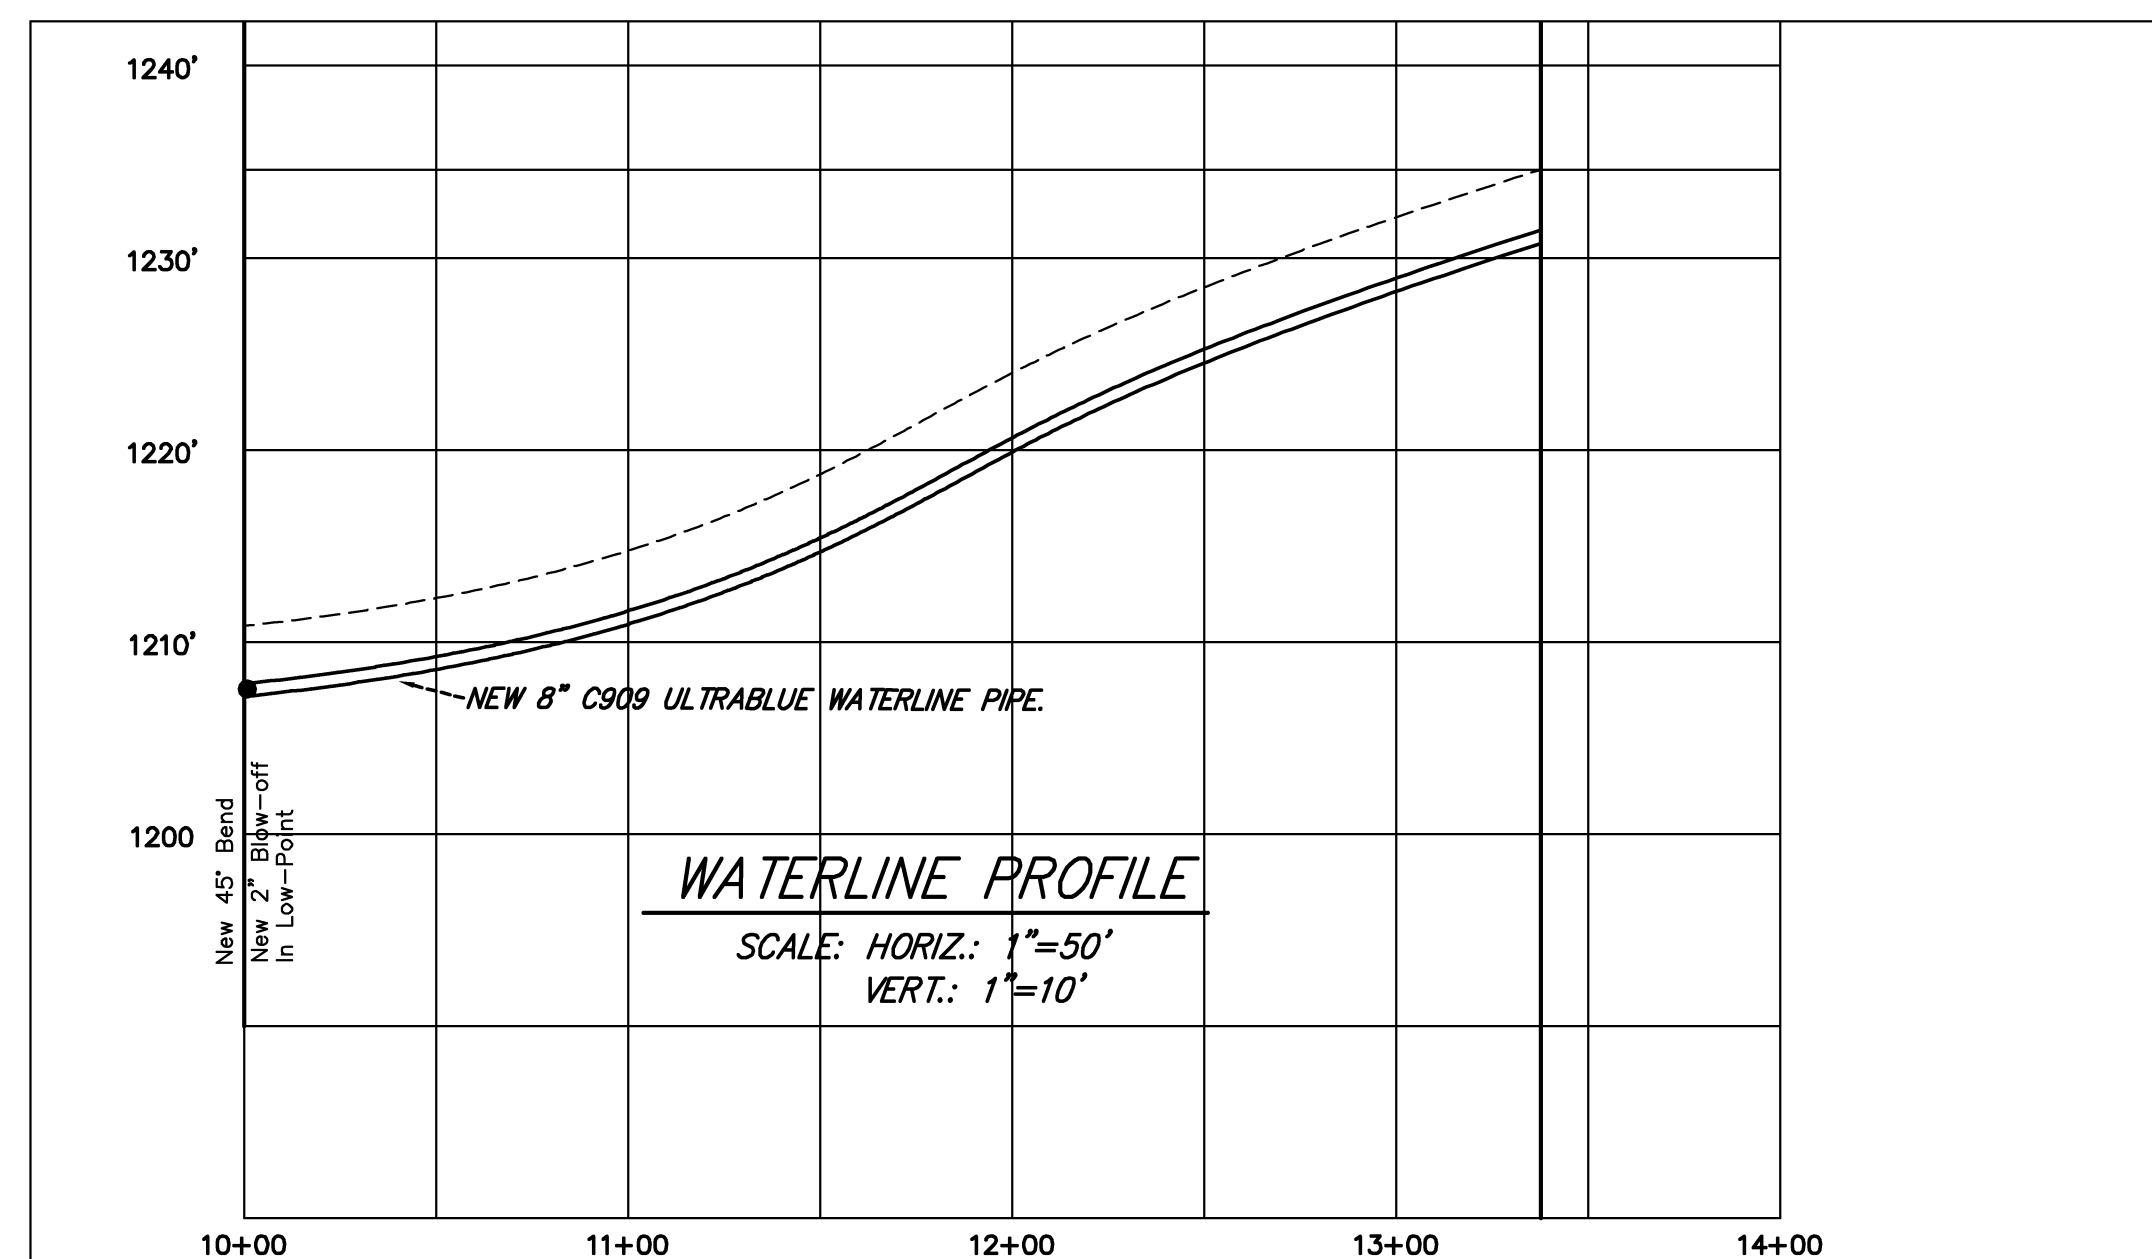


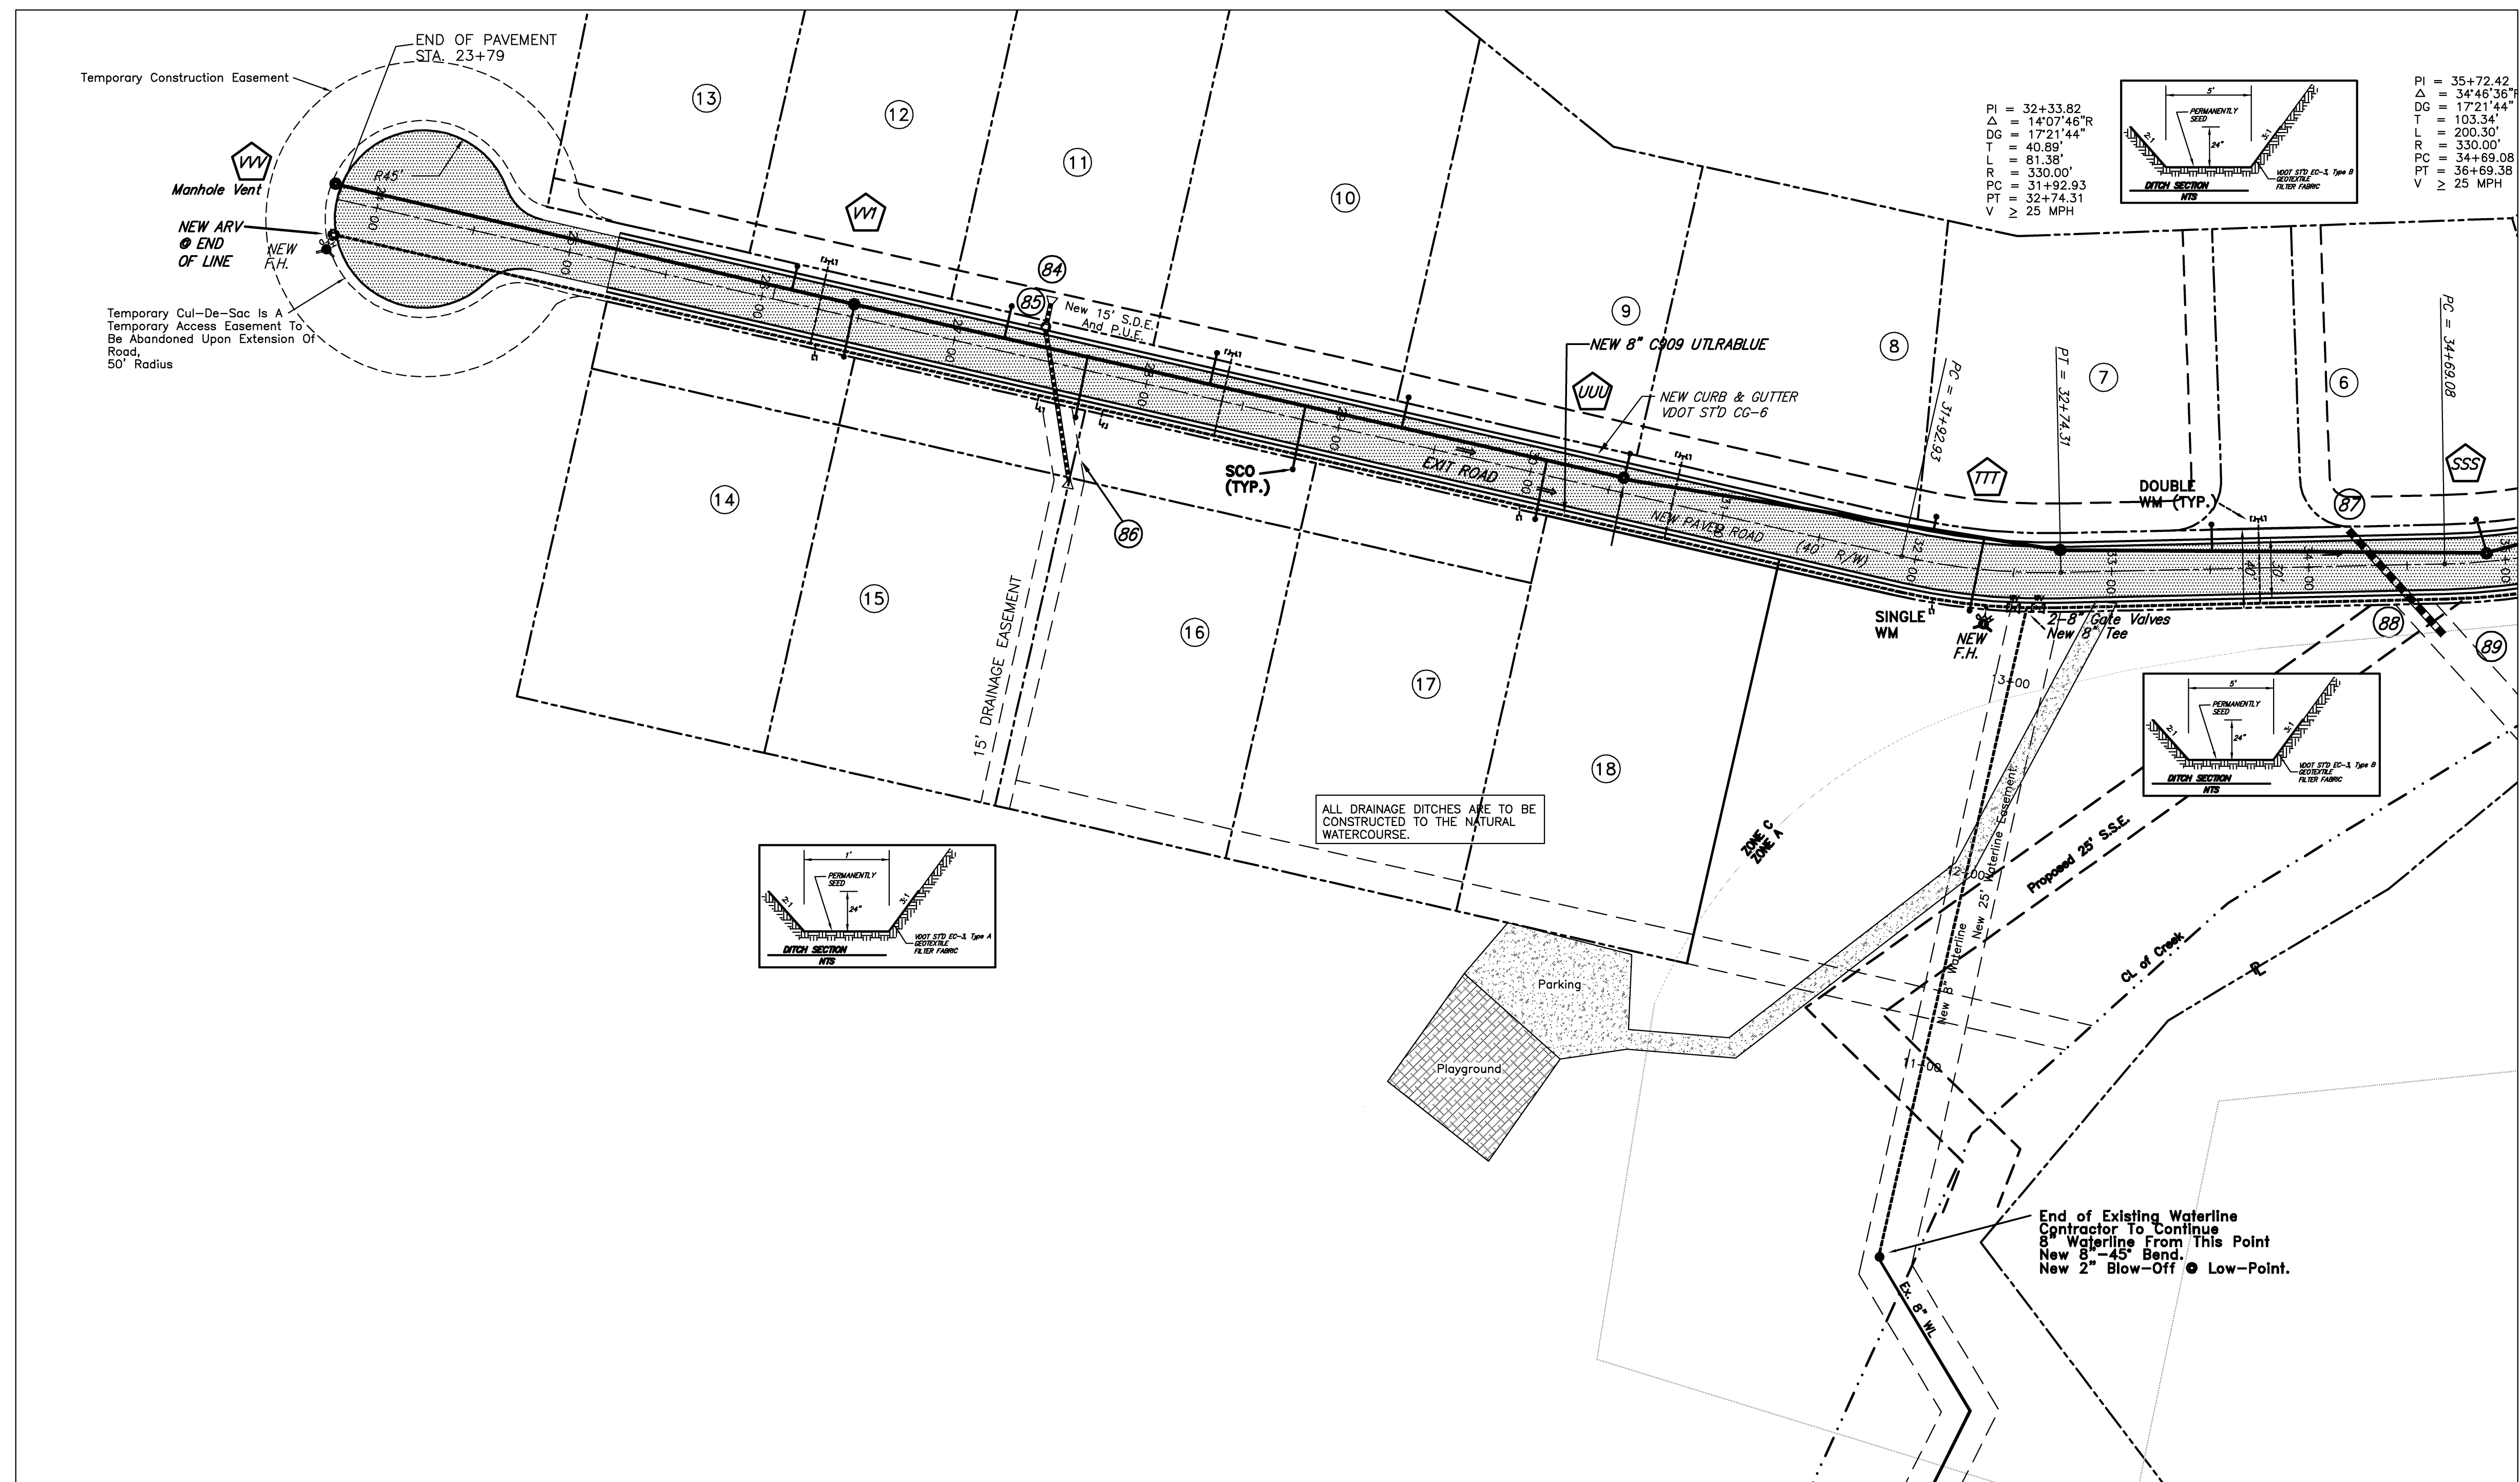

ALL BENDS SHALL HAVE RESTRAINED JOINTS AND A MINIMUM OF TWO (2) JOINTS OF PIPE ON EITHER SIDE OF THE BEND SHALL BE RESTRAINED AS WELL.

DATE:	11/12/09
REVISIONS	05/07/2012
	05/31/2012


PIERSON
ENGINEERING
&
SURVEYING

P.O. BOX 311
1324 ROANKE ROAD
DALEVILLE, VA 24083

(540) 966-3027 TEL
(540) 966-5906 FAX
e-mail: rpierson@rbnet.com

DEVELOPMENT PLANS FOR
SANTILLANE PHASE 4
BOTETOURT COUNTY, VIRGINIA

PLAN SHEET

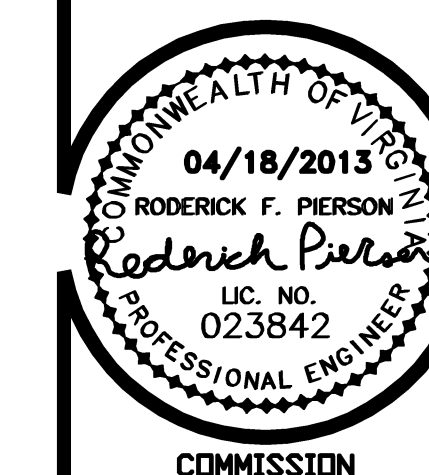

SHEET
2A