


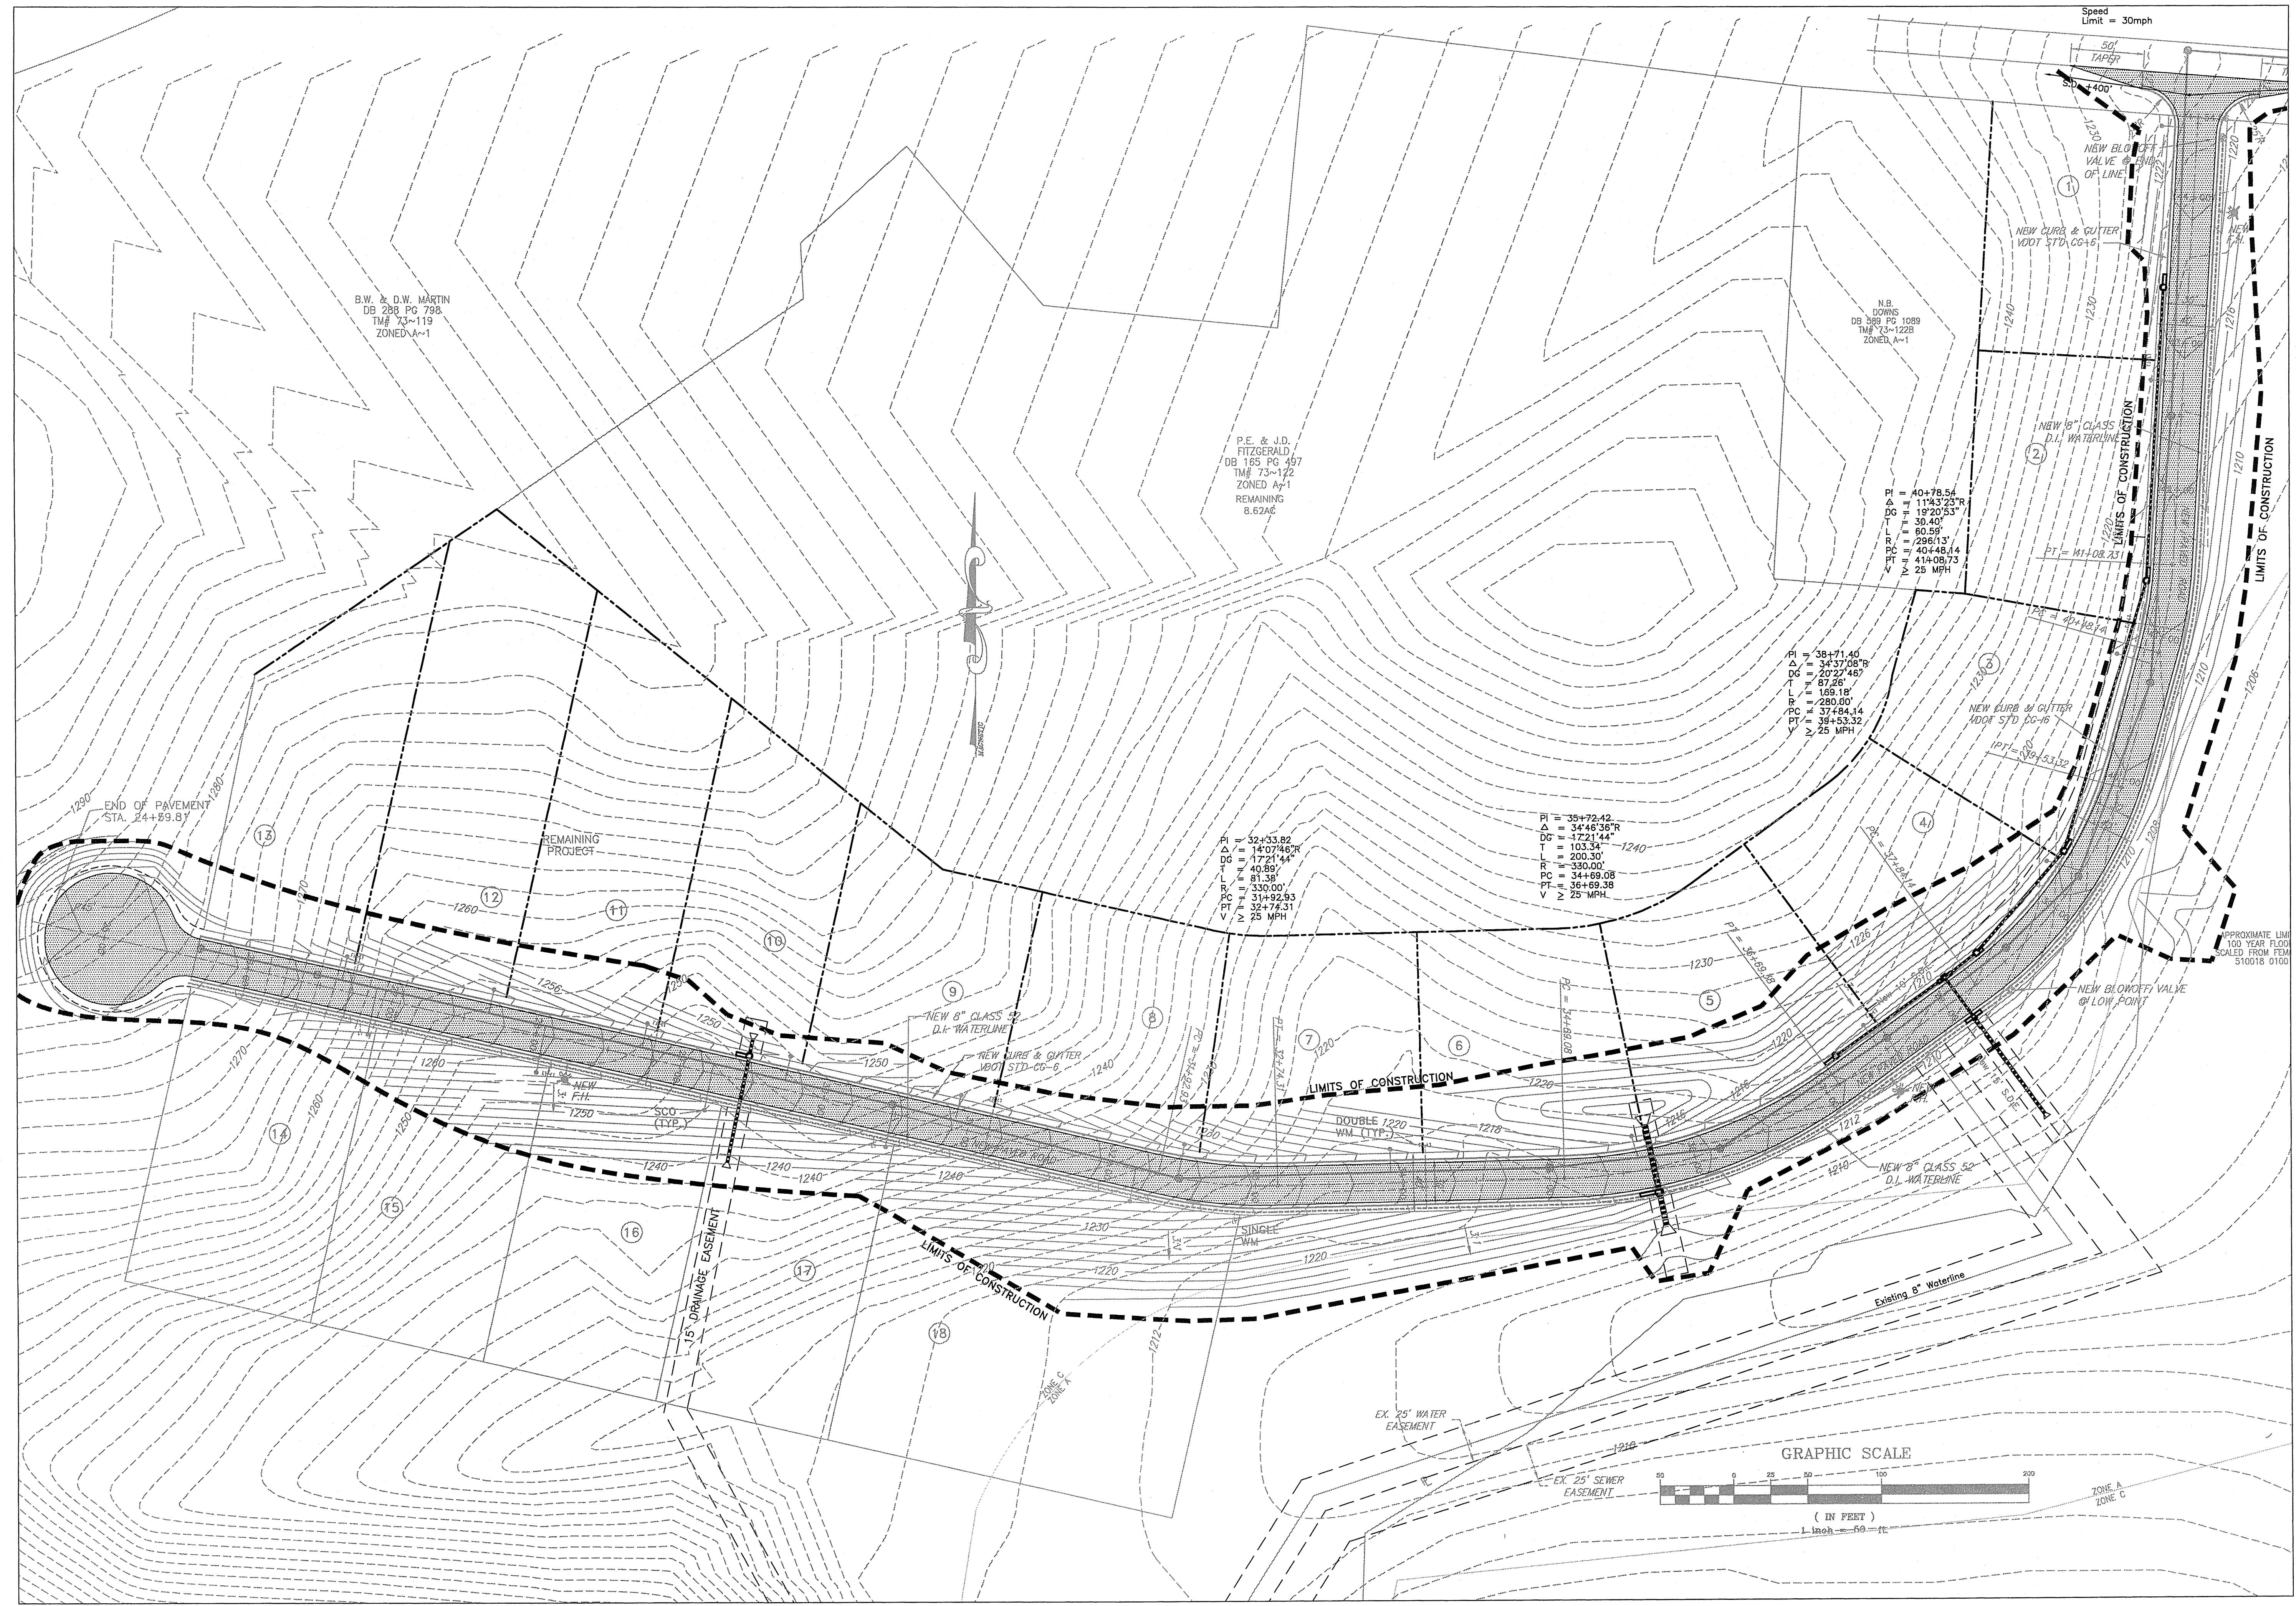

DATE: 11/12/09
REVISIONS
△
△
△
△

**PIERSON
ENGINEERING
&
SURVEYING**

P.O. BOX 311
1324 ROANOKE ROAD
DALEVILLE, VA 24083

(540) 966-3027 TEL
(540) 966-5906 FAX
e-mail: rpierson@bnet.com

**DEVELOPMENT PLANS FOR
SANTILLANE TOWNHOMES
BOTETOURT COUNTY, VIRGINIA**

**LIMITS OF
CONSTRUCTION**

COMMONWEALTH OF VIRGINIA
10/11/2011
RODERICK F. PIERSON
Roderick F. Pierson
LIC. NO.
023842
PROFESSIONAL ENGINEER
COMMISSION