


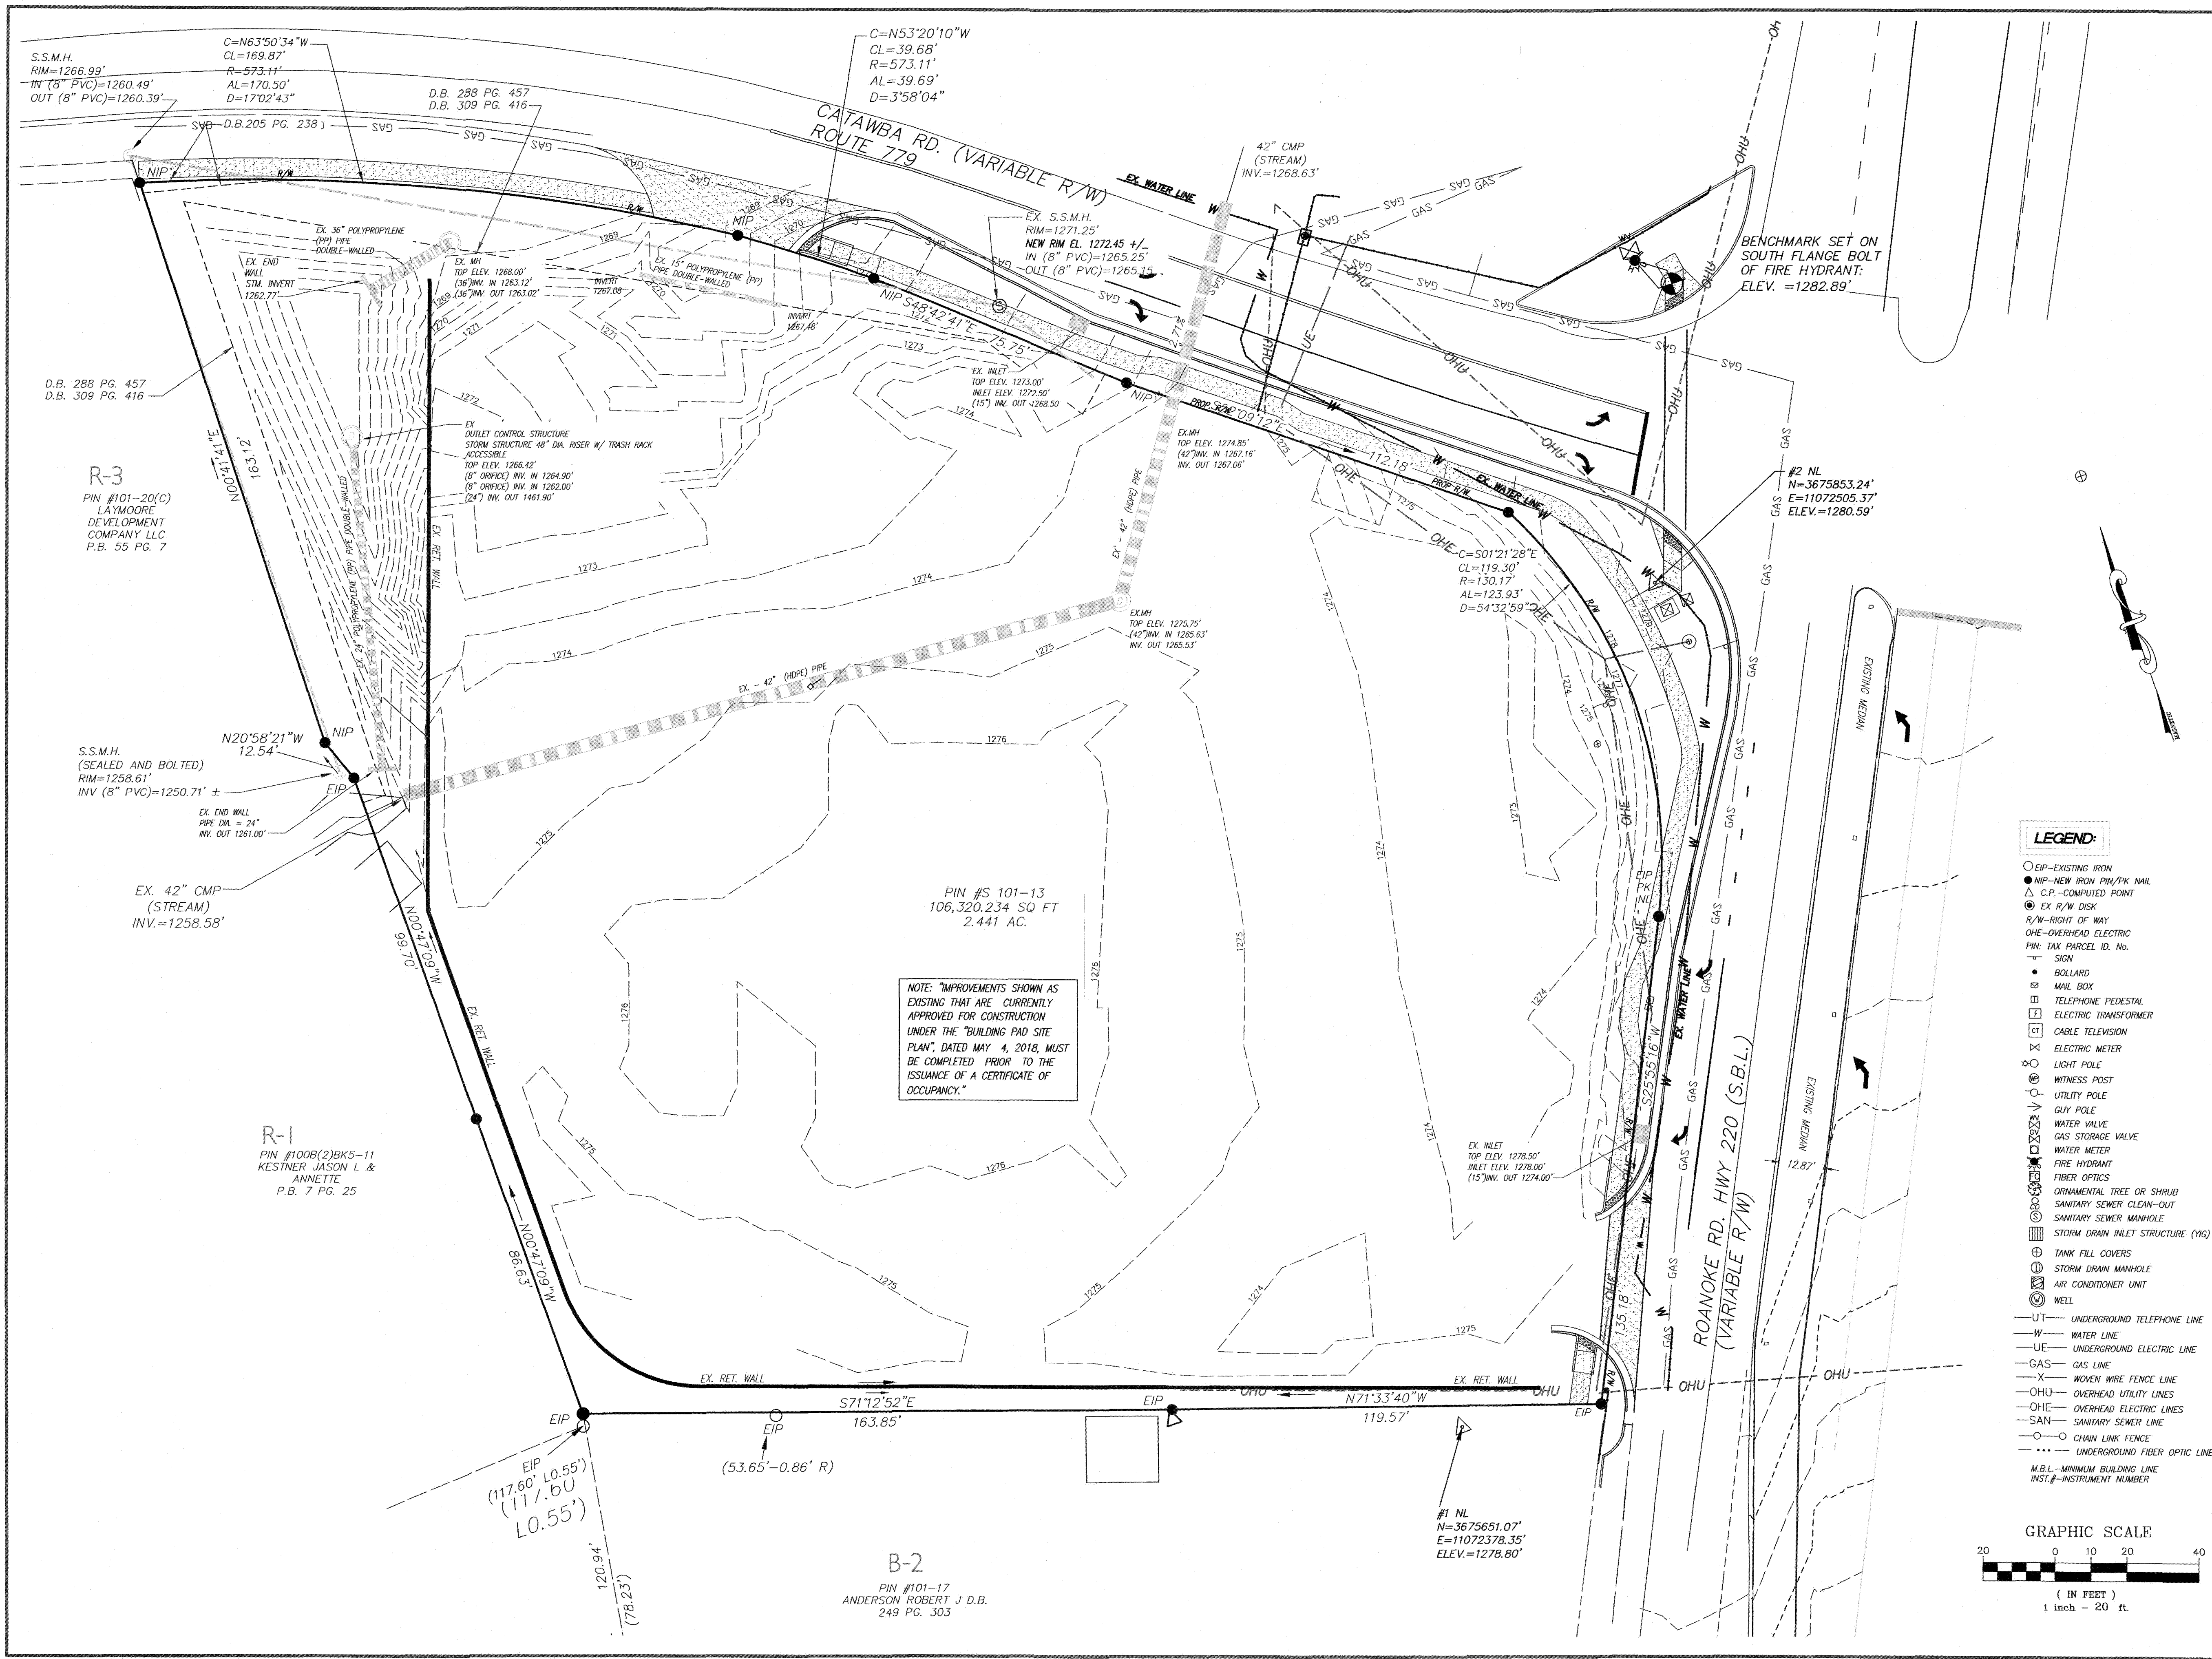

LE&D
PROFESSIONALS, P.C.


RIVER RUN EXECUTIVE OFFICES
SUITE-B
110 EXCHANGE STREET
DANVILLE, VA 24541

N.C. LICENSE: # C-2577
VA. LICENSE: # 0404-001401

PHONE NO. (434) 792-3680
FAX NO. (434) 792-3685
www.landeng.com

PROPOSED SHEETZ STORE
SHEETZ, INC.
DALEVILLE-BOTETOURT COUNTY, VIRGINIA

EXISTING CONDITIONS

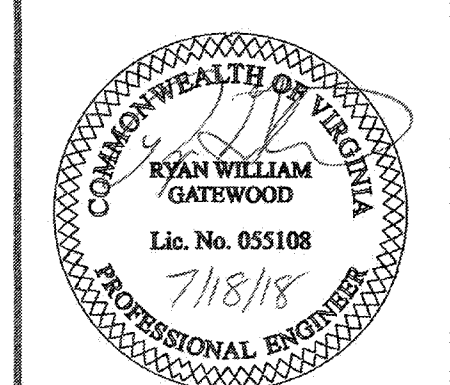

NO.	DATE	DESCRIPTION	BY
1	7-18-18	COUNTY COMMENTS	

Sheet No. **2** of **25**
Date: MAY 4, 2018
Scale: 1" = 20'
Project No. MPD-S20117(eng)dwg-F-S20117-PLAN-1-REV-1