


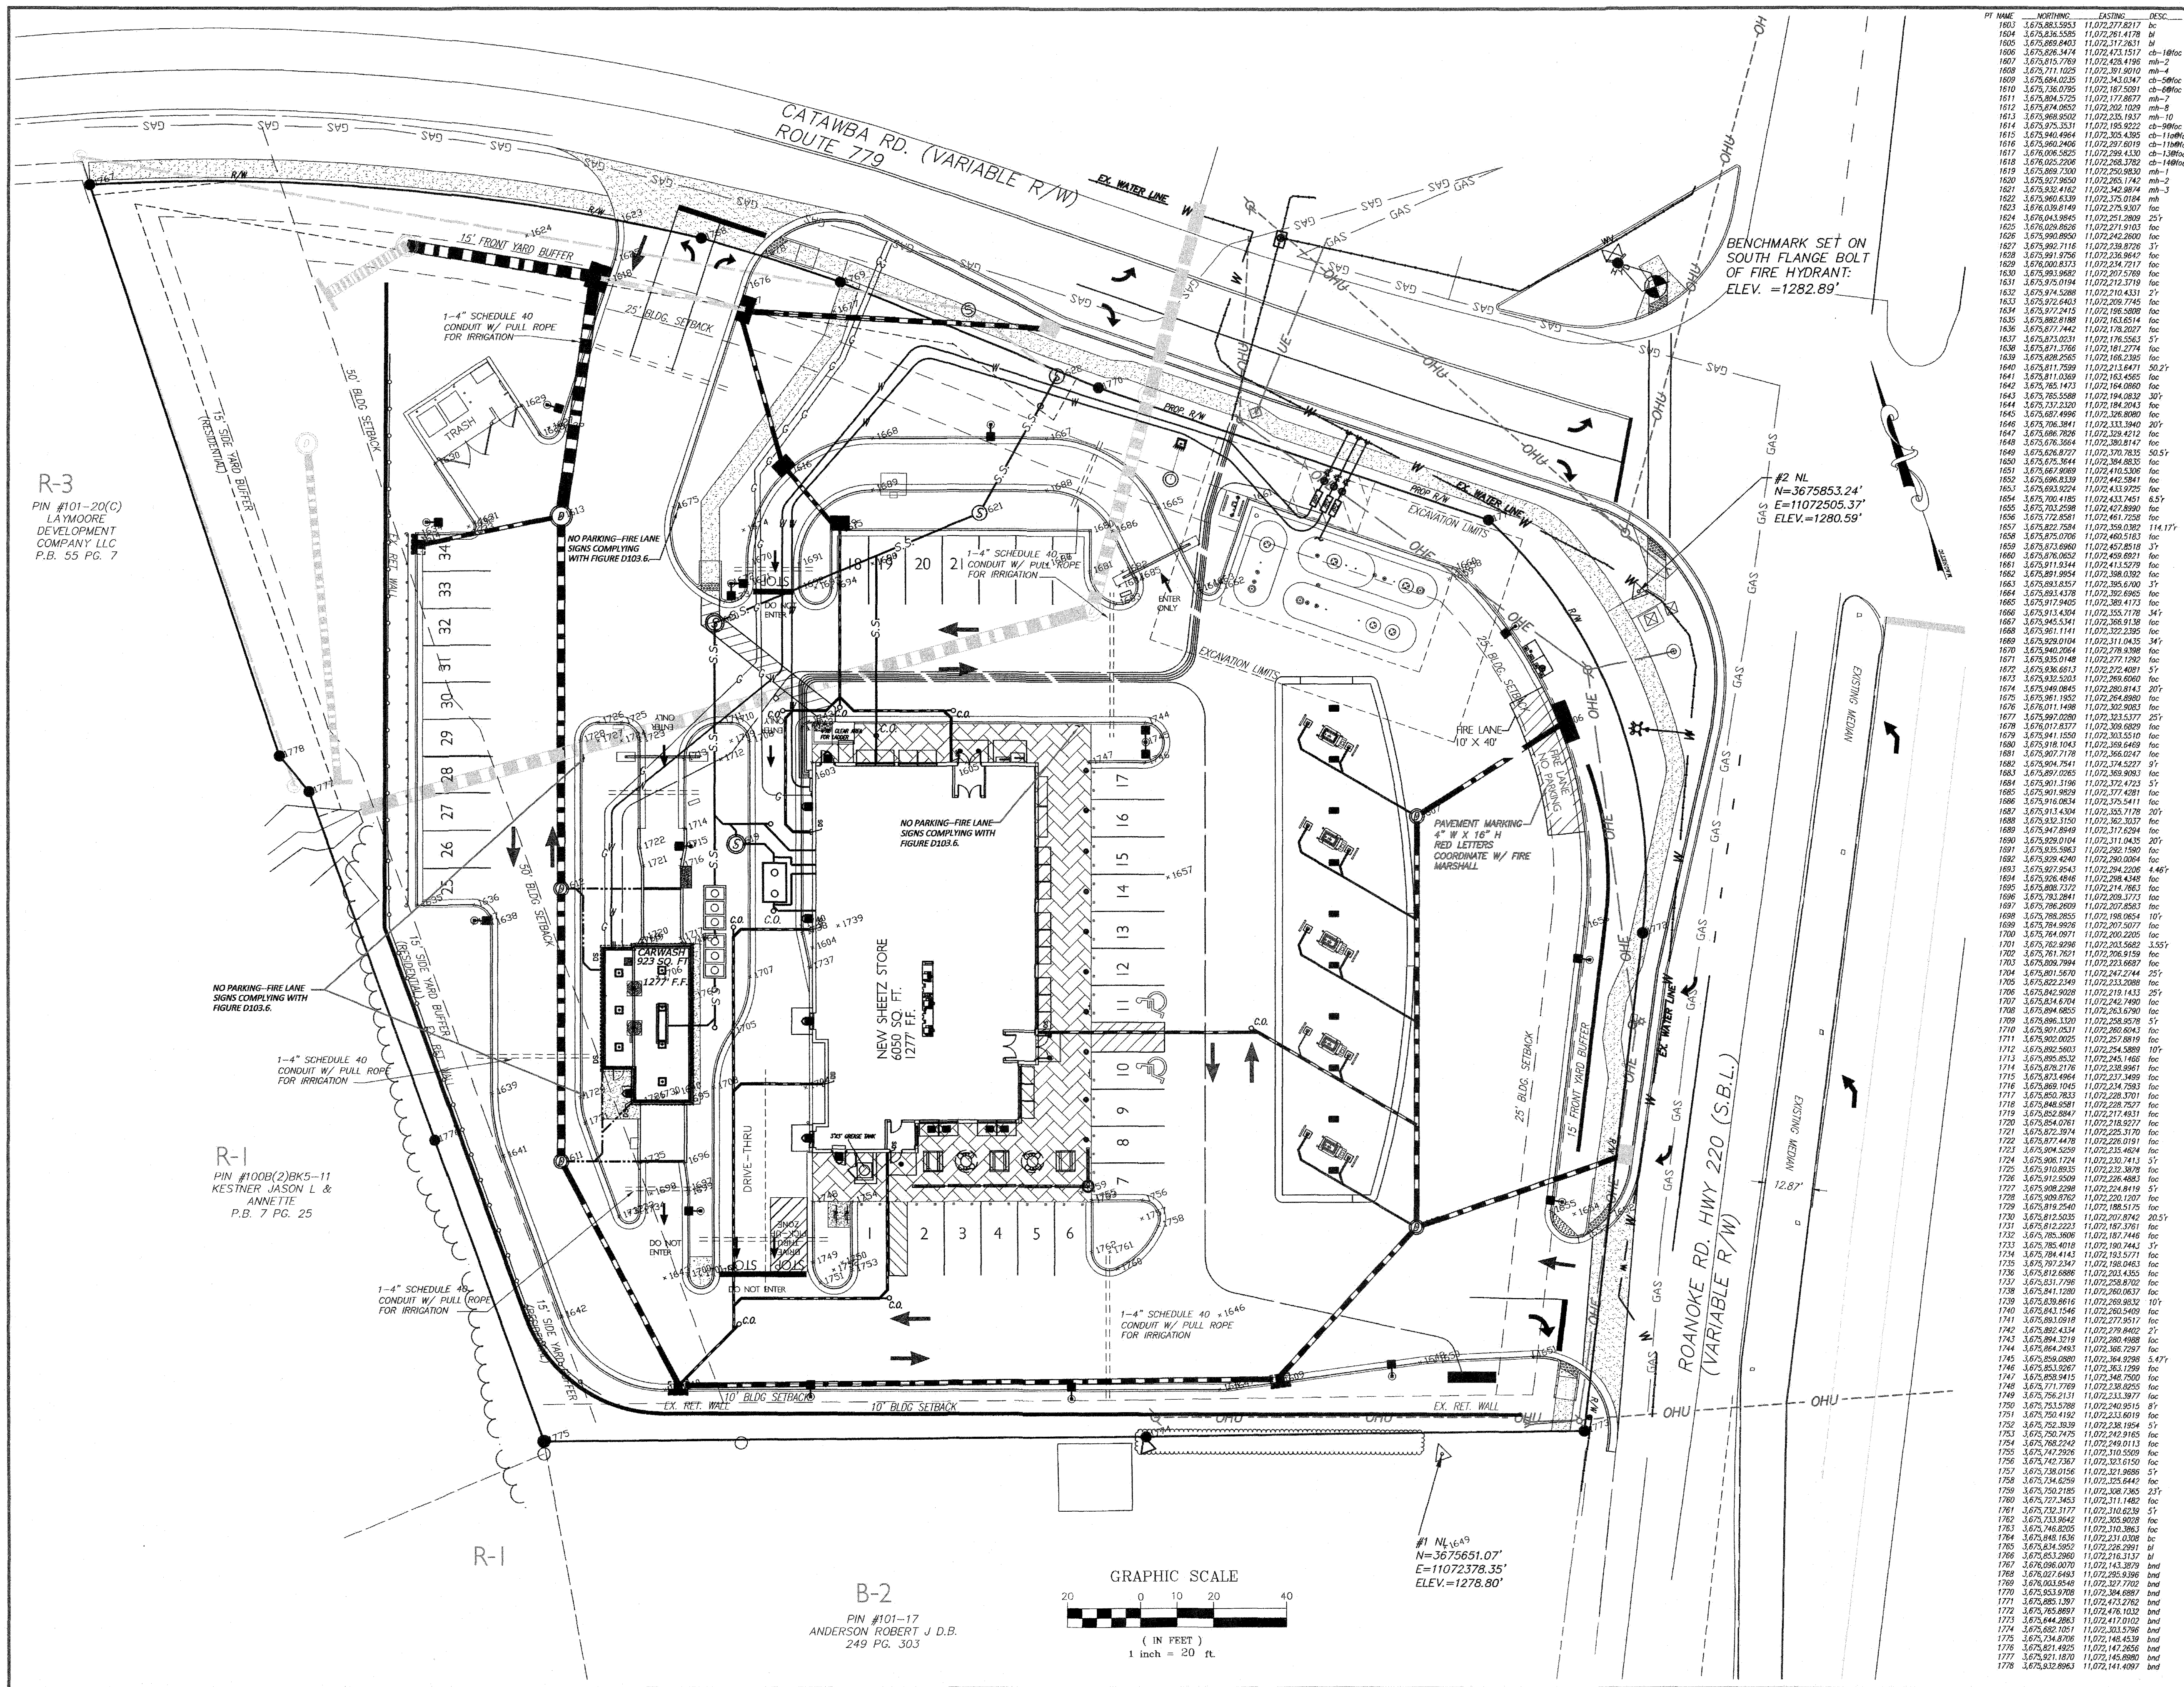

LEAD
PROFESSIONALS, P.C.


RIVER RUN EXECUTIVE OFFICES
SUITE-B
110 EXCHANGE STREET
DANVILLE, VA 24541
N.C. LICENSE # C-2577
VA LICENSE # 0404-001401

PHONE NO. (434) 792-3680
FAX NO. (434) 792-3685
www.landeng.com

PROPOSED SHEETZ STORE
SHEETZ, INC.
DALEVILLE-BOTETOURT COUNTY, VIRGINIA

STAKE-OUT PLAN

METES AND BOUNDS (NORTHING, EASTING) INFORMATION
(IMPACT POINT NUMBERS ONLY AND TO THE RIGHT)

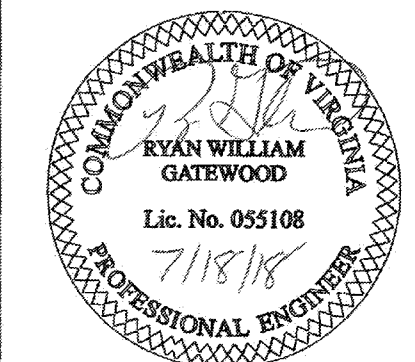

REV	DATE	DESCRIPTION
1	7-18-18	COUNTY COMMENTS

Sheet No. **5** of **25**
Date: MAY 4, 2018
Scale: 1" = 20'
Project No.
MPC-SDALIT7\eng\dwg\F-SDALIT-PLAN-I-REV-1