
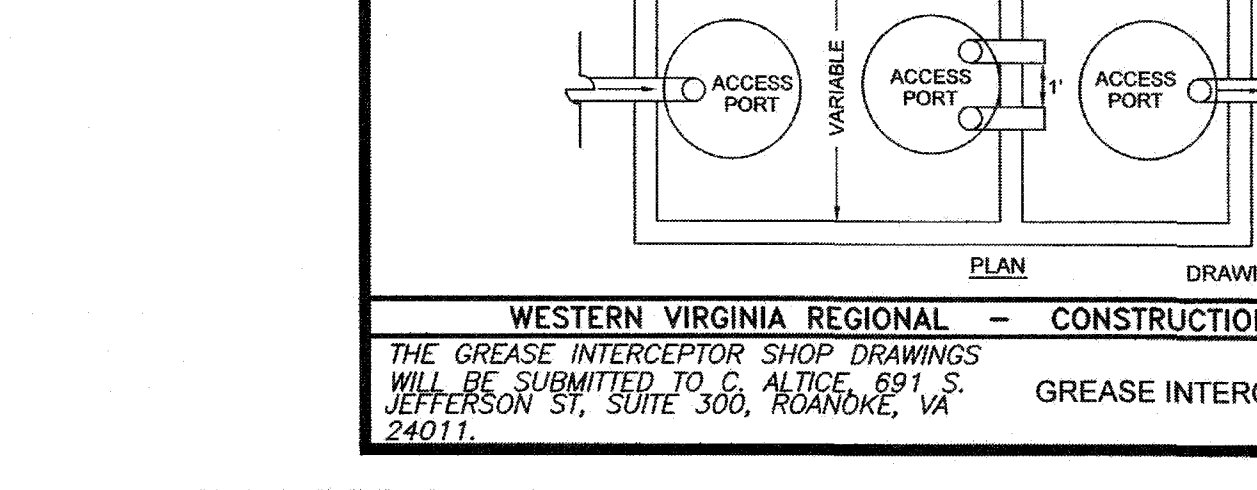
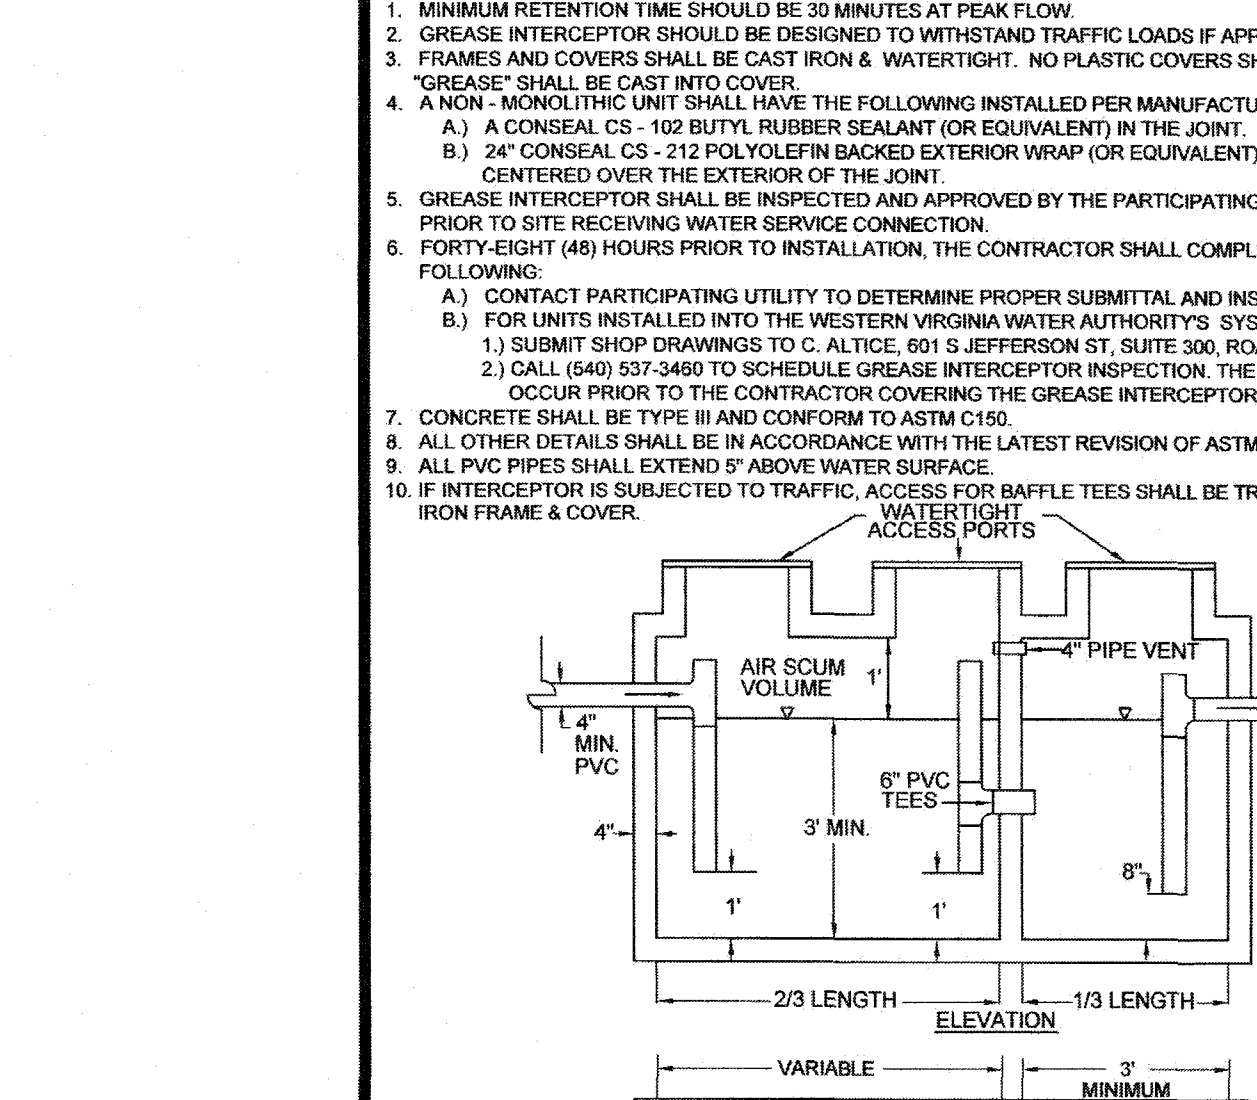
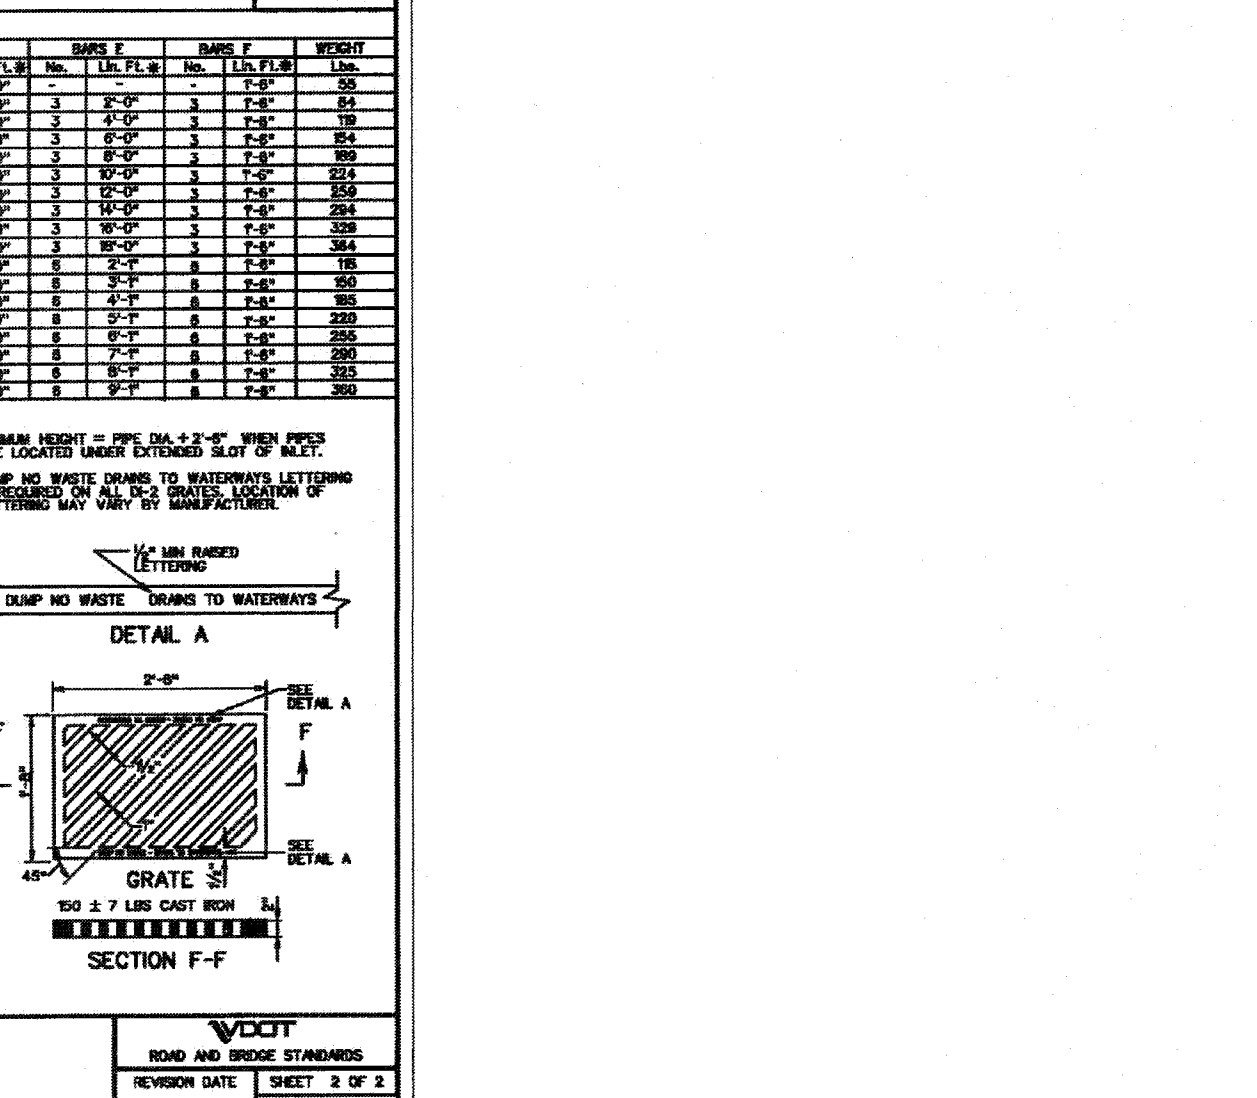


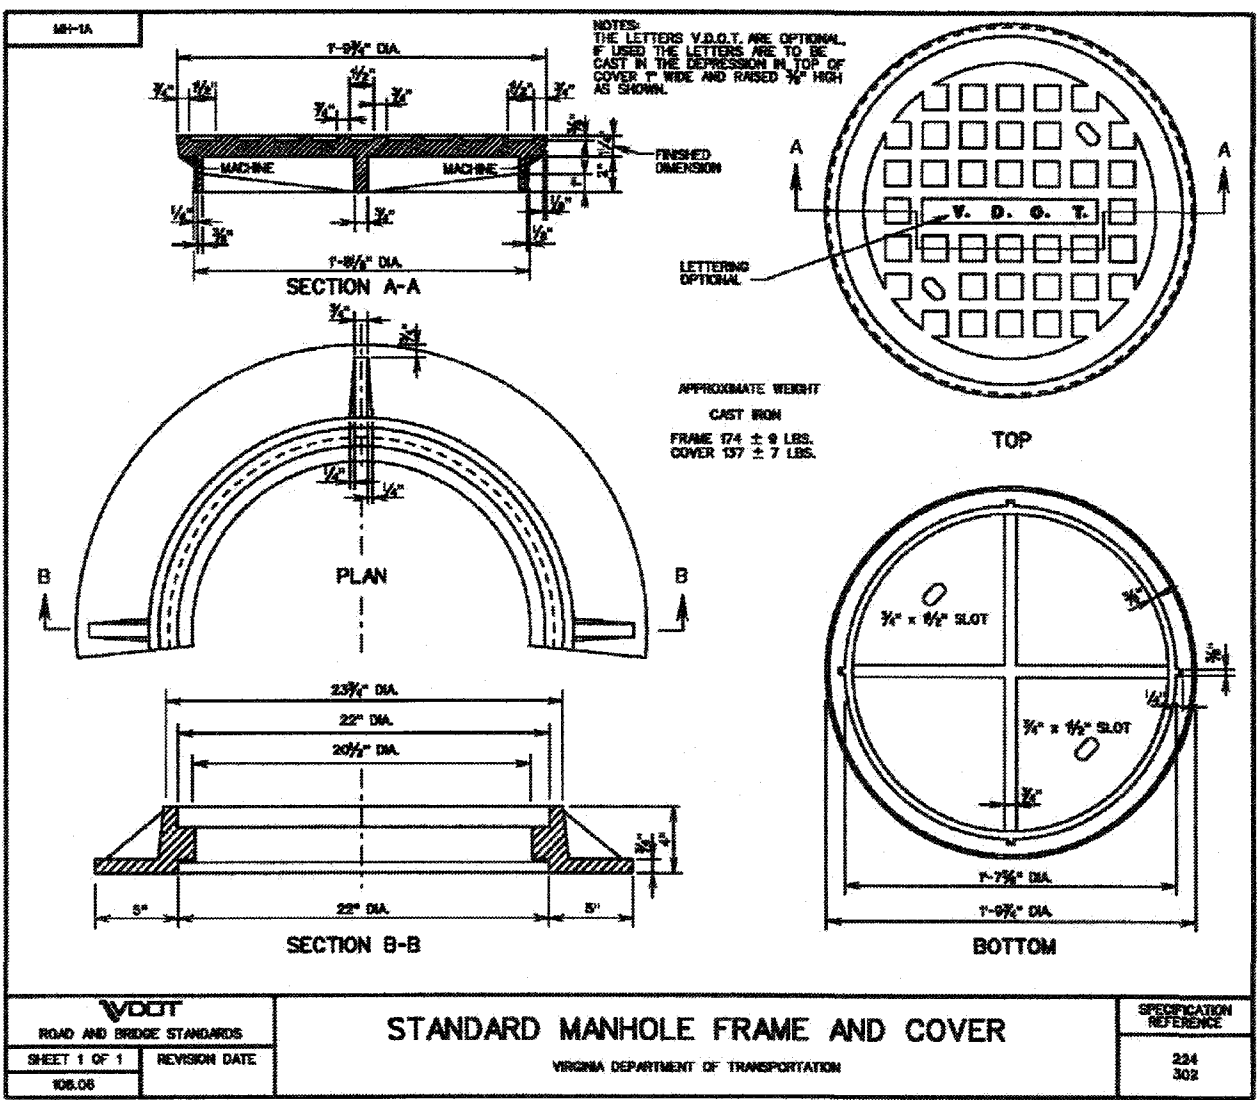

PROPOSED SHEETZ STORE
SHEETZ INC.
DALEVILLE-BOTETOURT COUNTY, VIRGINIA

STANDARD DETAILS
Grease Interceptor
Storm Water

COMMONWEALTH OF VIRGINIA
 RYAN WILLIAM GATEWOOD
 Lic. No. 055108
 7/18/18
 PROFESSIONAL ENGINEER

[illegible]