


GENERAL NOTES

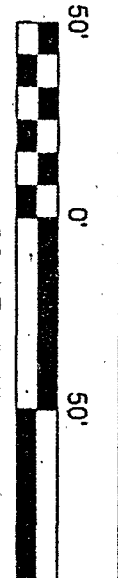


PROJECT TITLE


SFC S | Architecture
Engineering
Planning
Interiors

SFC S Inc. • 305 South Jefferson Street
Roanoke, Virginia 24011 2003
540.344.6664 • Fax 540.343.6925
www.sfc-s.com

PLAN #	DATE	REVISION DESCRIPTION	APPROVED BY	CHECKED BY	DRAWN BY	PROJECT ENGINEER	PROJECT ARCHITECT
1	11/2/03	REVISIONS PER PER. CO.	ECI	ECI	ECI	ECI	ECI
2	9/14/04	SEWER ALIGNMENT REVISIONS	ECI	ECI	ECI	ECI	ECI
3	2/20/05	SEWER ALIGNMENT REVISIONS	ECI	ECI	ECI	ECI	ECI
4	2/15/05	SEWER ALIGNMENT REVISIONS	ECI	ECI	ECI	ECI	ECI

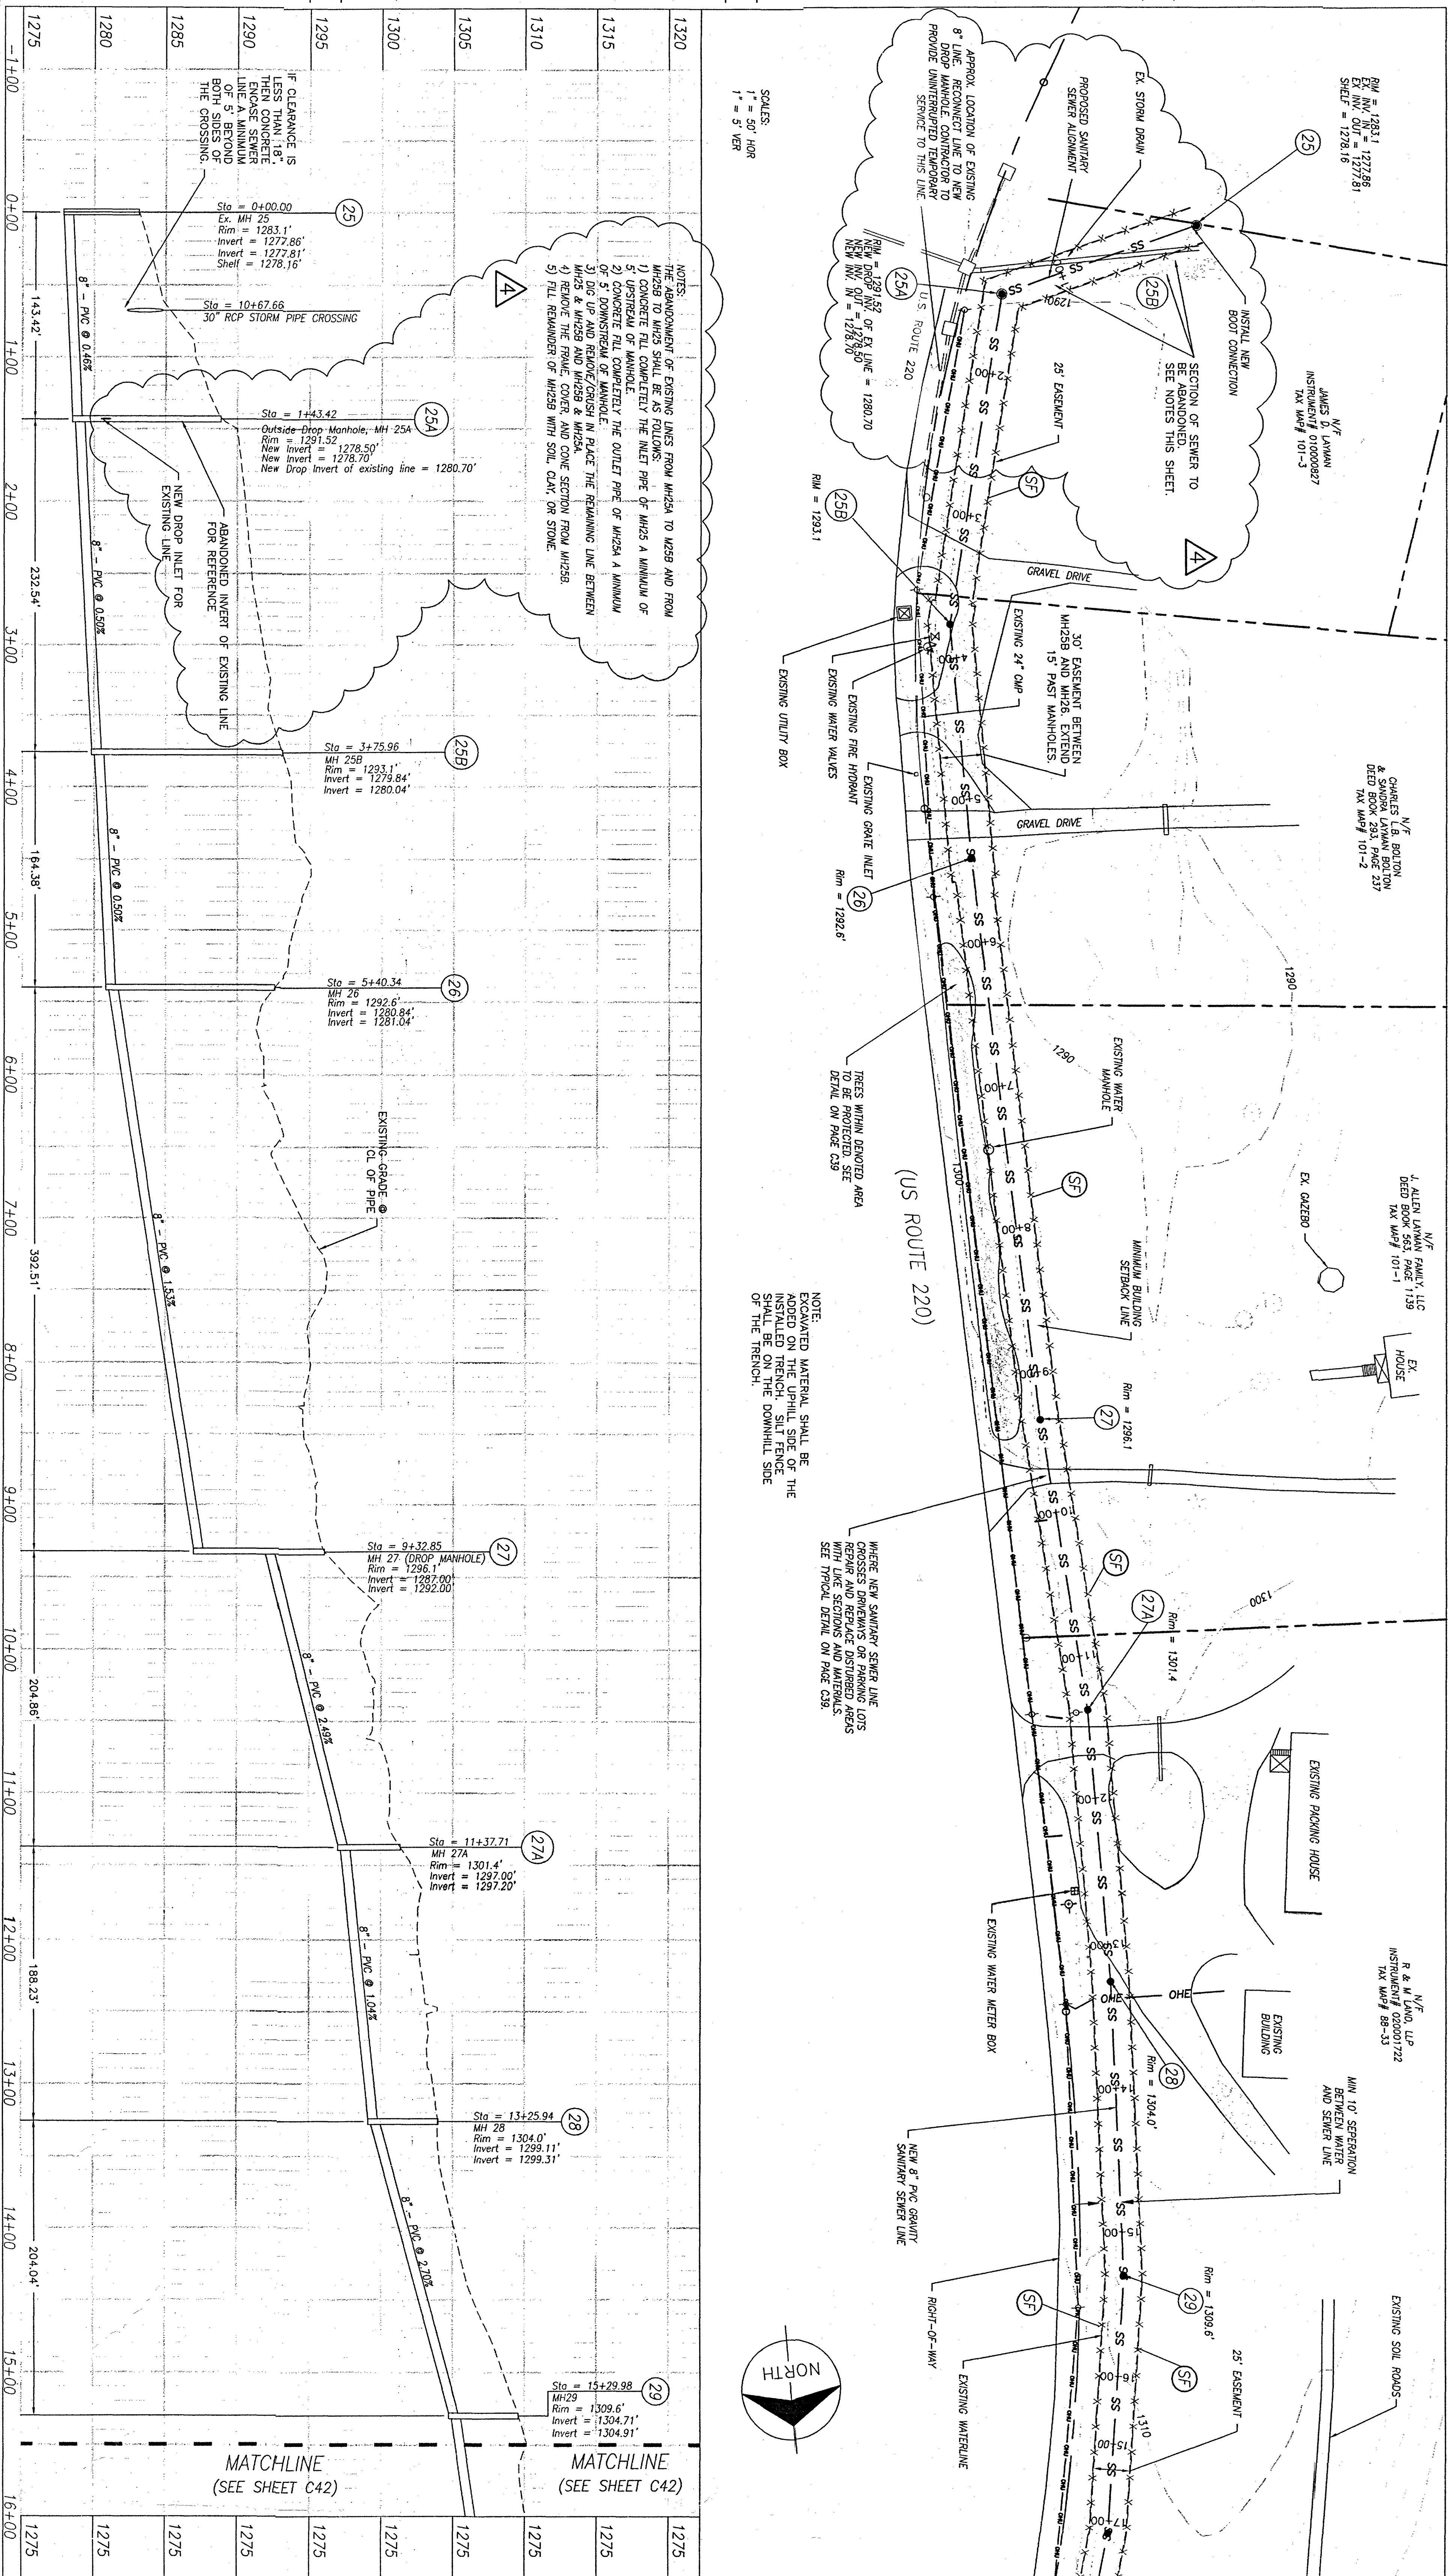

SLOPE CALCULATION NOTE:
ALL PIPE SLOPES ARE CALCULATED FROM INSIDE FACE OF
MANHOLE TO INSIDE FACE OF MANHOLE.

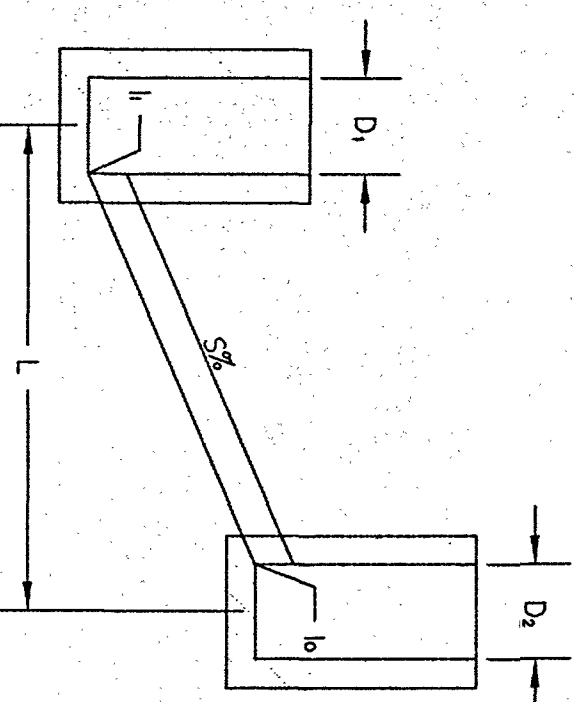
$$S\% = (I_0 - I) / (I - D_2 / 2 - D_1 / 2,$$

						E
						N
						C

· VERSION _____
· ADR-14 _____
· SCALE _____
· 1:1 _____
· DATE _____
· NO. _____
· INC NO. _____