
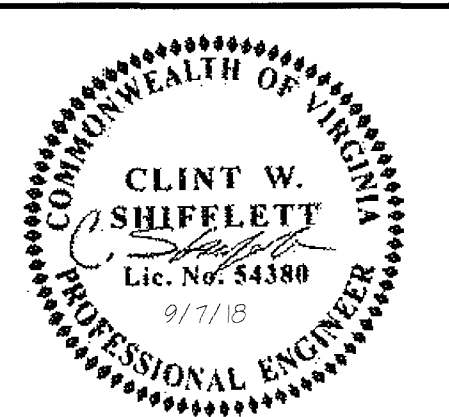


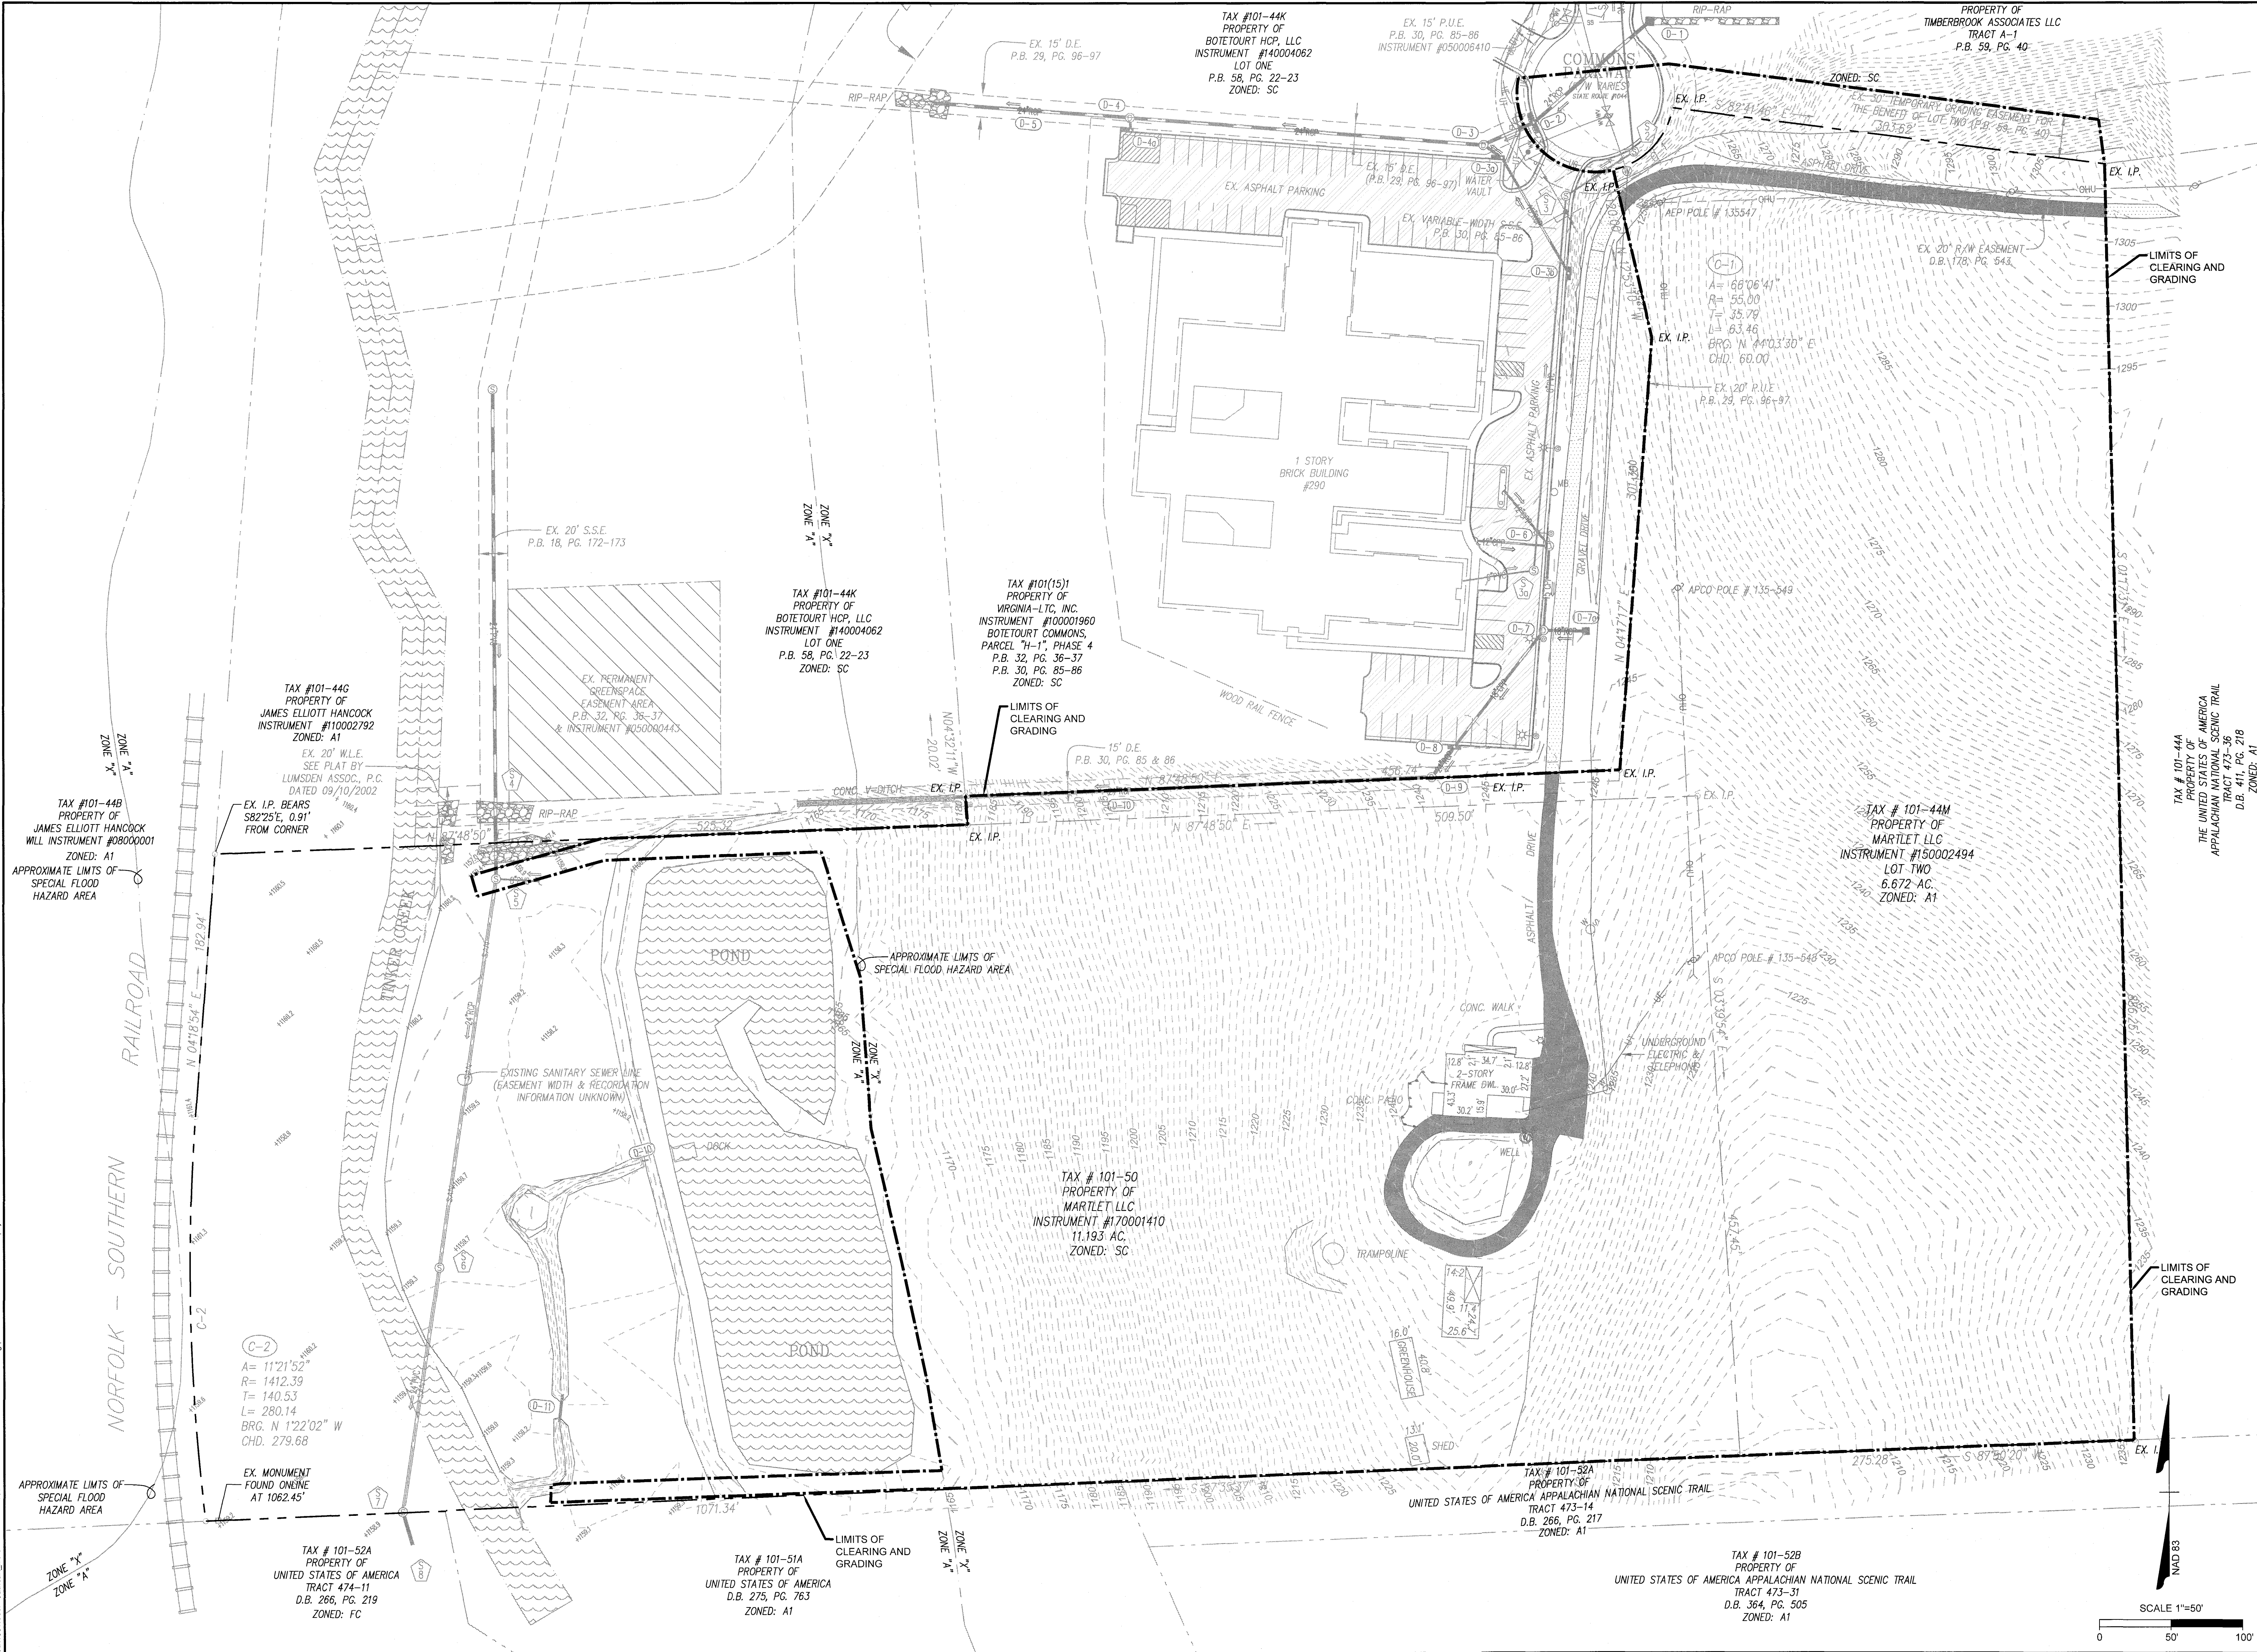

THIS DRAWING PREPARED AT THE
CHARLOTTEVILLE OFFICE
688 Peachtree Avenue, Suite 200, Charlottesville, VA 22903
TEL 434.295.5624 FAX 434.295.6317 www.timmons.com

YOUR VISION ACHIEVED THROUGH OURS.

DATE
2018-09-07

REVISION DESCRIPTION

DATE
2018-05-23

DRAWN BY
J WILSON

DESIGNED BY
J WILSON

CHECKED BY
C SHIFFLETT

SCALE
AS SHOWN

TIMMONS GROUP

THE RESERVE AT DALEVILLE

BOTETOURT COUNTY, VA

EXISTING CONDITIONS

JOB NO.
40062

SHEET NO.
C2.0

These plans and associated documents are the exclusive property of TIMMONS GROUP and may not be reproduced in whole or in part and shall not be used for any purpose whatsoever, inclusive, but not limited to construction, bidding, and/or construction staking without the express written consent of TIMMONS GROUP.