
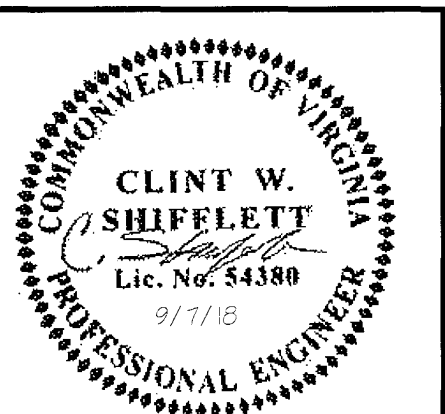


- GEOMETRIC PLAN NOTES
THIS SHEET FOR DEPICTING GEOMETRIC INFORMATION
AND SURFACE FEATURES. REFER TO UTILITY AND
GRADING PLANS FOR MORE INFORMATION.
1. CURB DESIGNATED WITH A 'R' (CG-6R, CG-7R)
REPRESENTS A REVERSE GUTTER PAN, WITH 2%
SLOPE AWAY FROM THE CURB.
 2. TRANSITION FROM CG-6 TO CG-6R OVER 5'
 3. ALL CG-12 RAMPS TO HAVE 1:20 GUTTER SLOPE AT
GUTTER PAN AND SHALL ADHERE TO VDOT
REQUIREMENTS FOR CURB RAMPS.
 4. ALL ACCESS WAYS ARE FIRELANES. CONTRACTOR
TO PROVIDE SIGNAGE AND STRIPING/CURB PAINTING
AS DIRECTED BY BOTETOURT FIRE/EMS

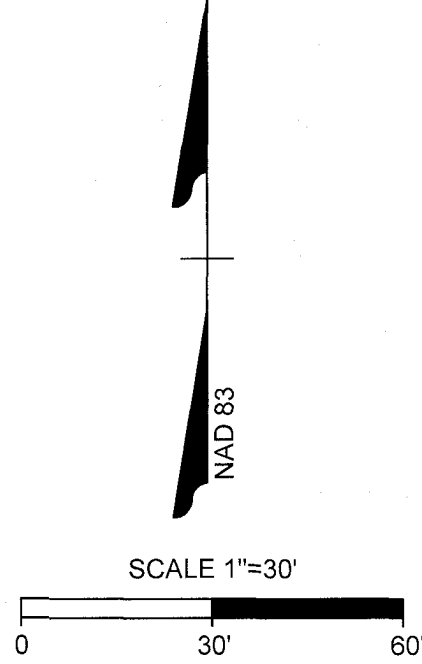

THIS DRAWING PREPARED AT THE
OFFICE OF CLINT W. SHIFFLETT
608 Preston Avenue, Suite 200 | Charlottesville, VA 22903
TEL 434.295.5624 FAX 434.295.8317 www.timmons.com

YOUR VISION ACHIEVED THROUGH OURS.

DATE
2018-09-07

REVISION DESCRIPTION
REVISED PER COMMENTS

DATE
2018-05-23

DRAWN BY
J WILSON

DESIGNED BY
J WILSON

CHECKED BY
C SHIFFLETT

SCALE
AS SHOWN

TIMMONS GROUP

THE RESERVE AT DALEVILLE

BOTETOURT COUNTY, VA

SITE PLAN

JOB NO.
40062

SHEET NO.
C3.2

These plans and associated documents are the exclusive property of TIMMONS GROUP and may not be reproduced in whole or in part and shall not be used for any purpose whatsoever, inclusive, but not limited to construction, bidding, and/or construction staking without the express written consent of TIMMONS GROUP.