
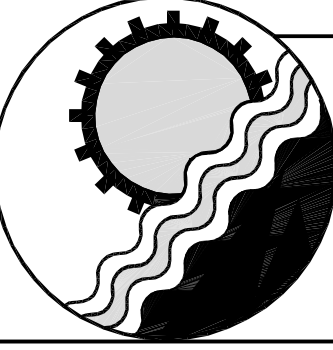
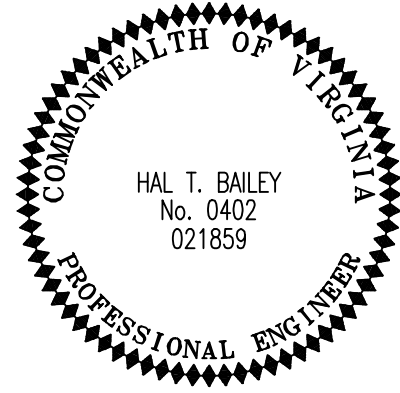
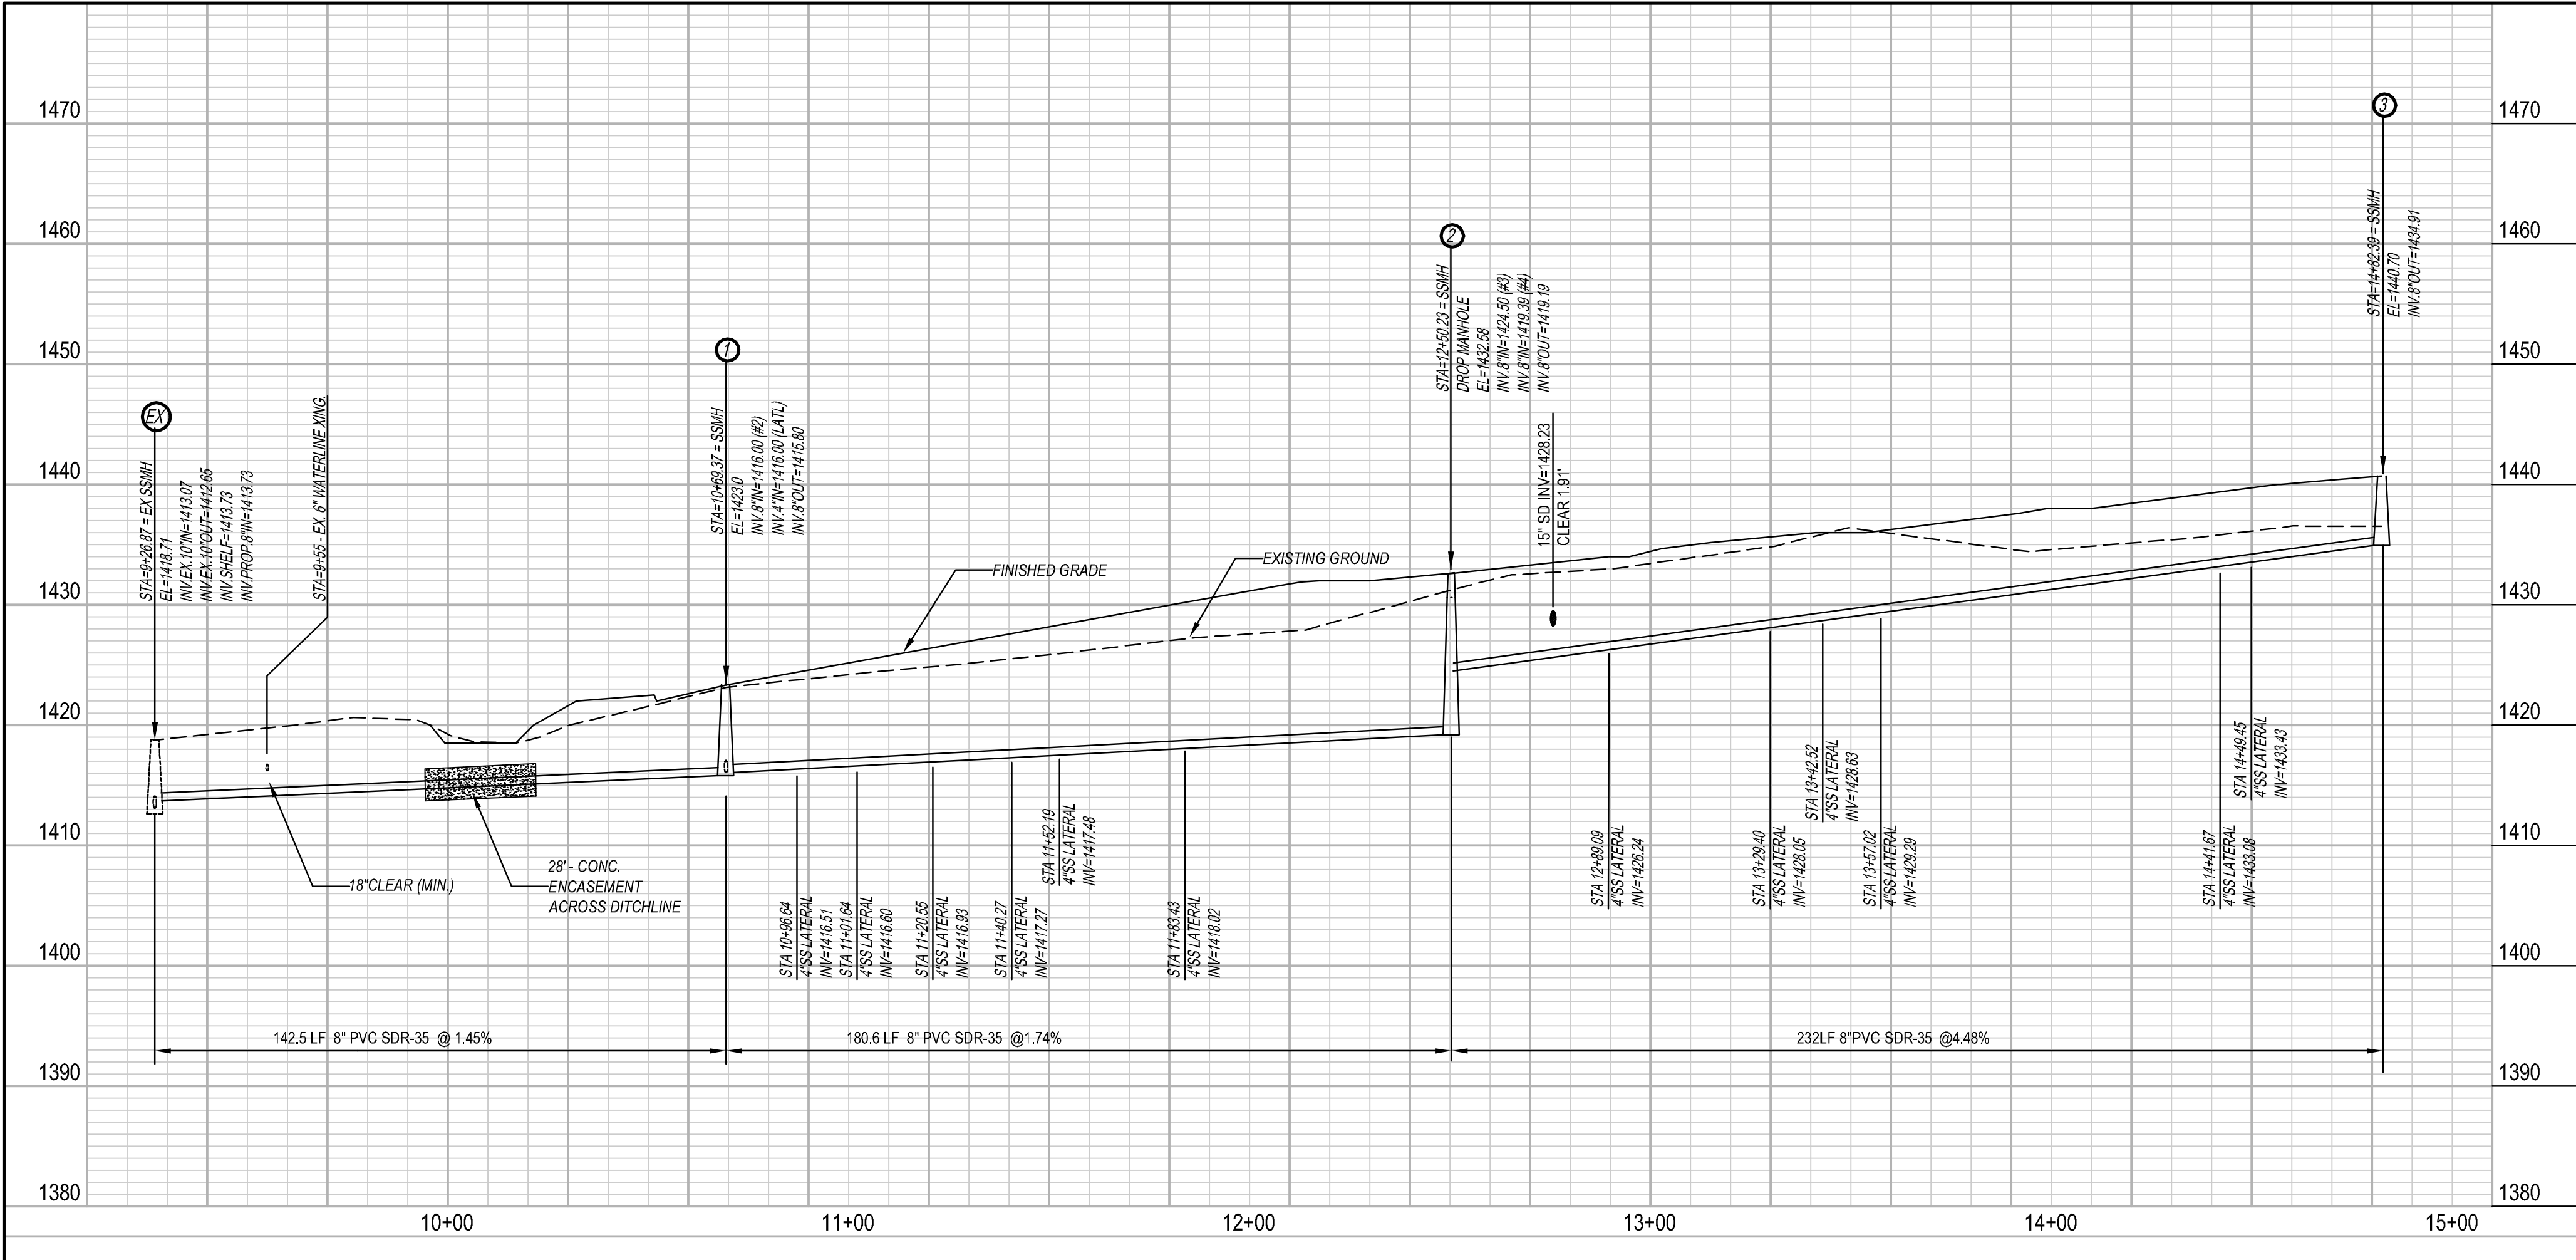


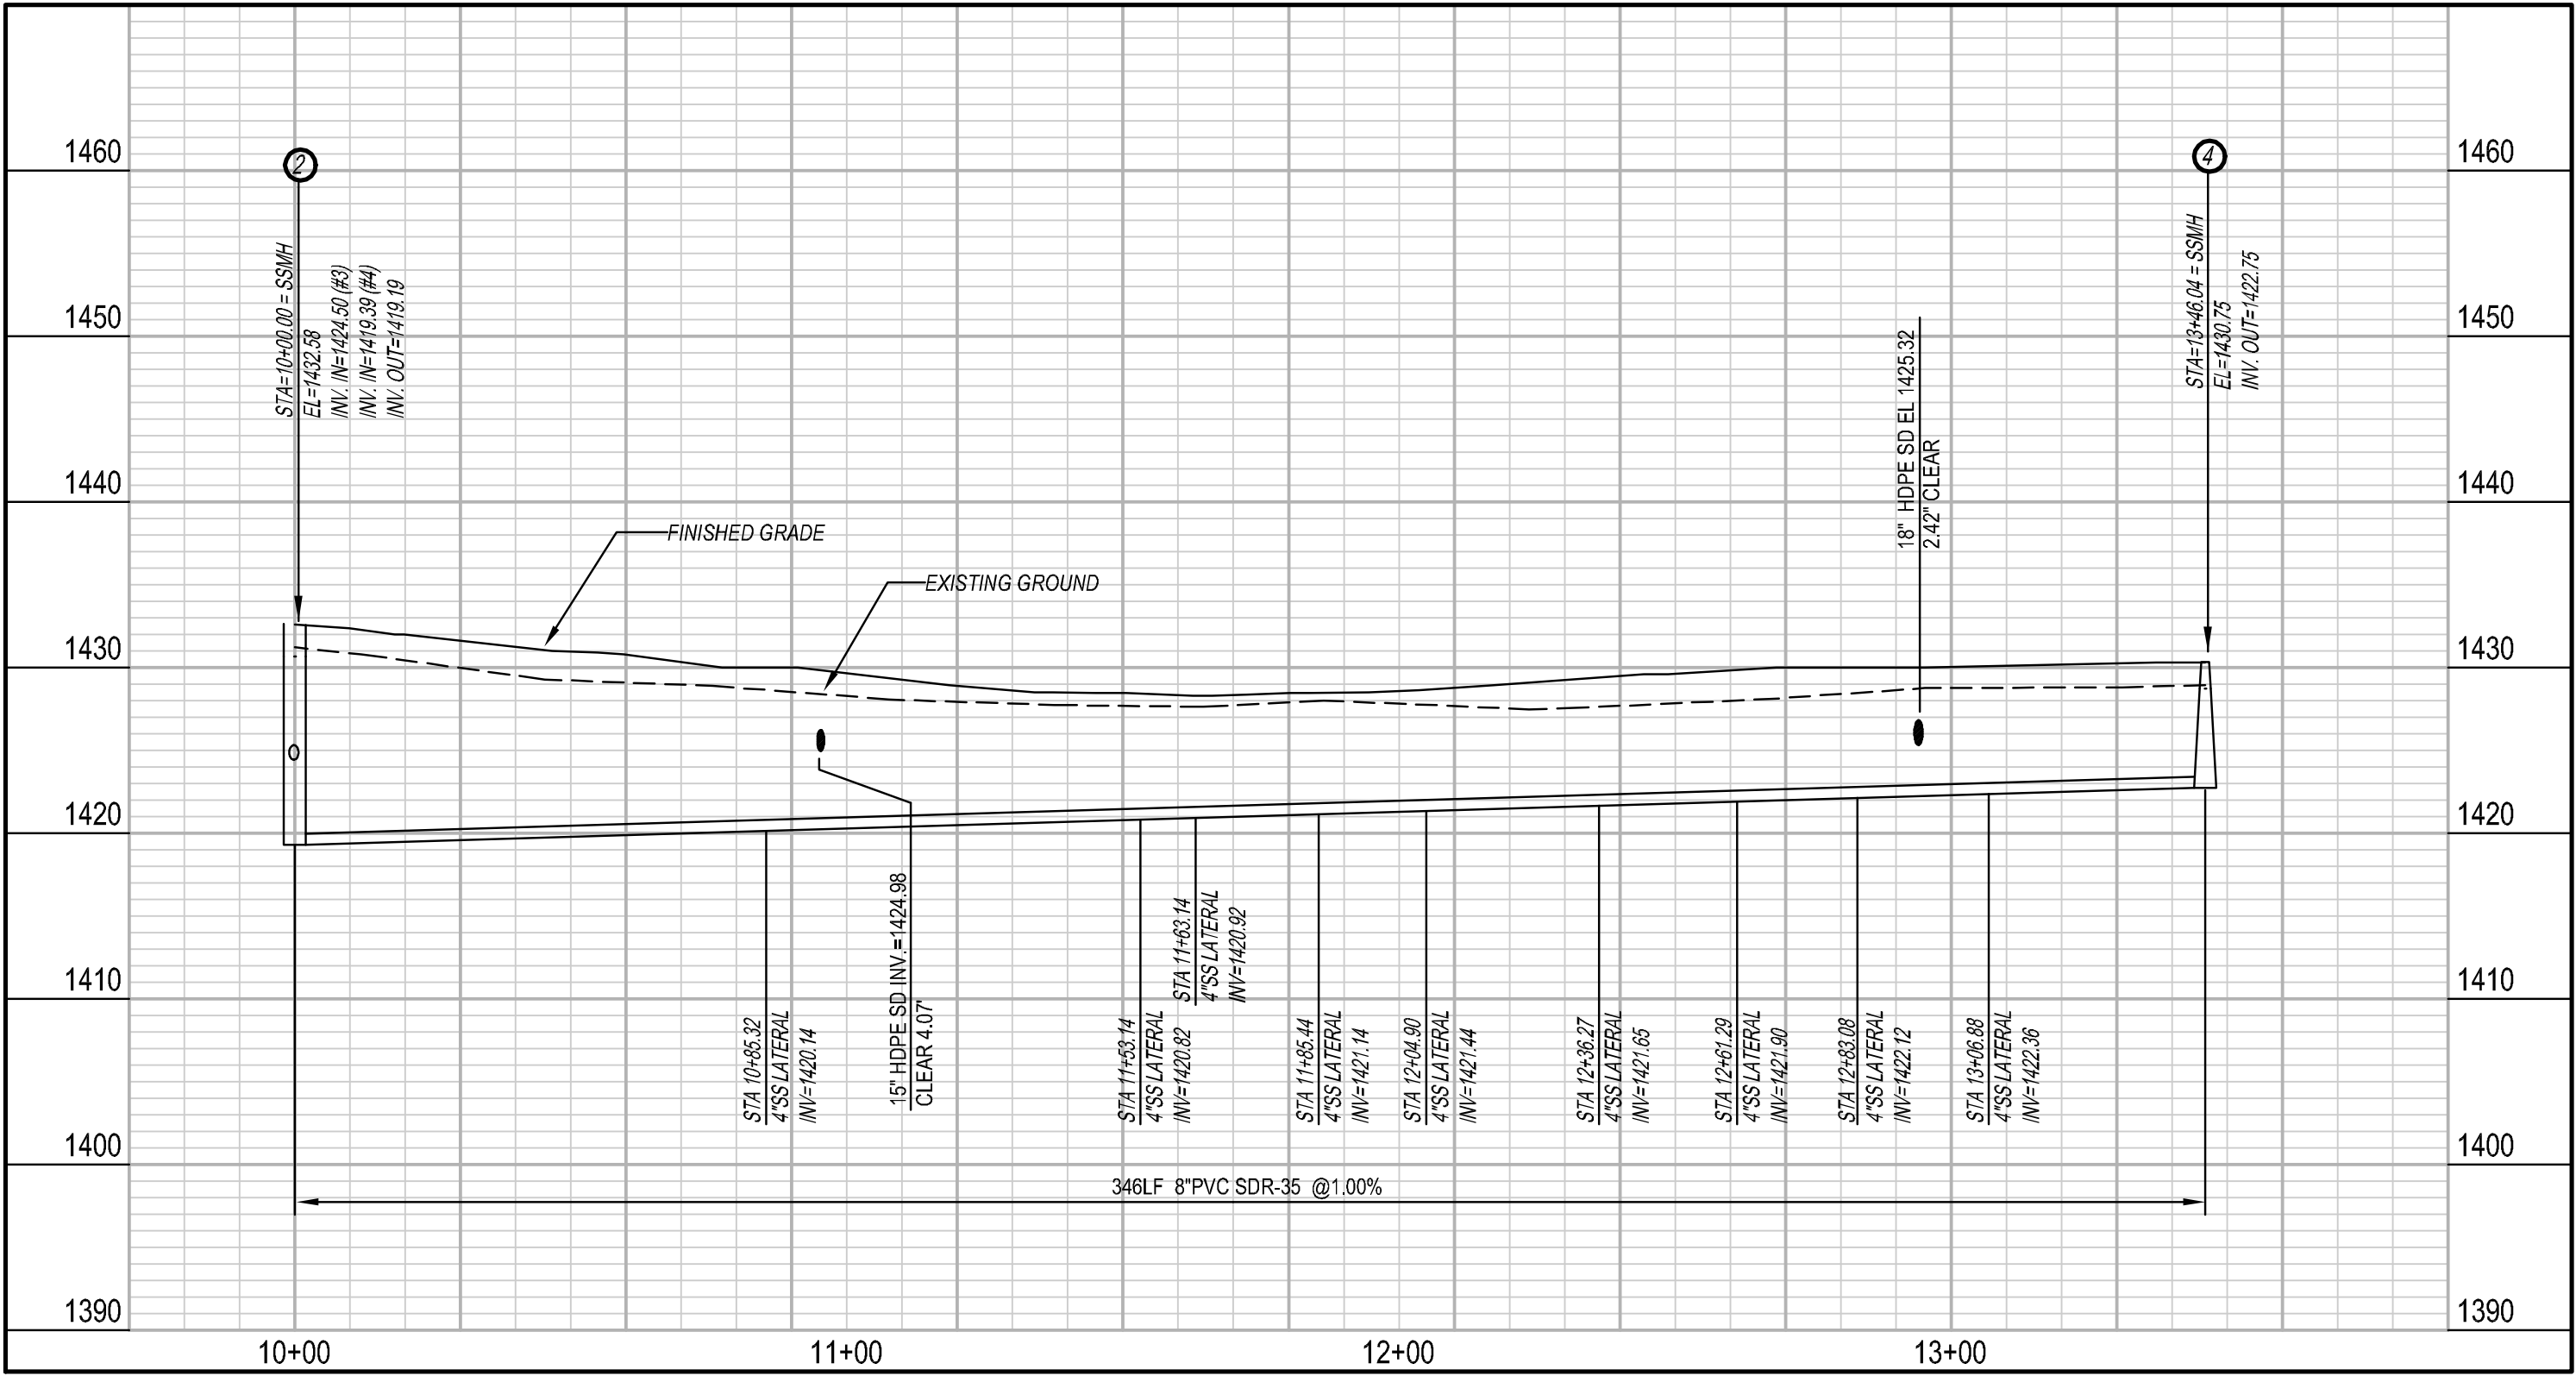

ENGINEERING CONCEPTS, INC.
20 S. ROANOKE ST., PO BOX 619
FINCASTLE, VIRGINIA 24090
540.473.1253 FAX: 540.473.1254

No.	Revision	By	Appd.	Date	Drawn
1	REVIEW AGENCY COMMENTS	RHW	HTB	5/15/03	MSMJ/RHW
2	CO. SEWER COMMENTS	MSMJ	RHW	7-22-03	Designed MSMJ/RHW
					Checked RHW/HTB
					Approved HTB

**BERKLEY COMMONS
BOTETOURT COUNTY, VIRGINIA**
SANITARY SEWER PROFILES

SCALE: H:1"=30' V:1"=10'
MAY 2003
PROJECT: 00023
8 of 10