


TOPOGRAPHICAL MAP OF SPRINGS

SCALE: 1 INCH = 50 FT.



DETAILS OF WALL AROUND SPRING

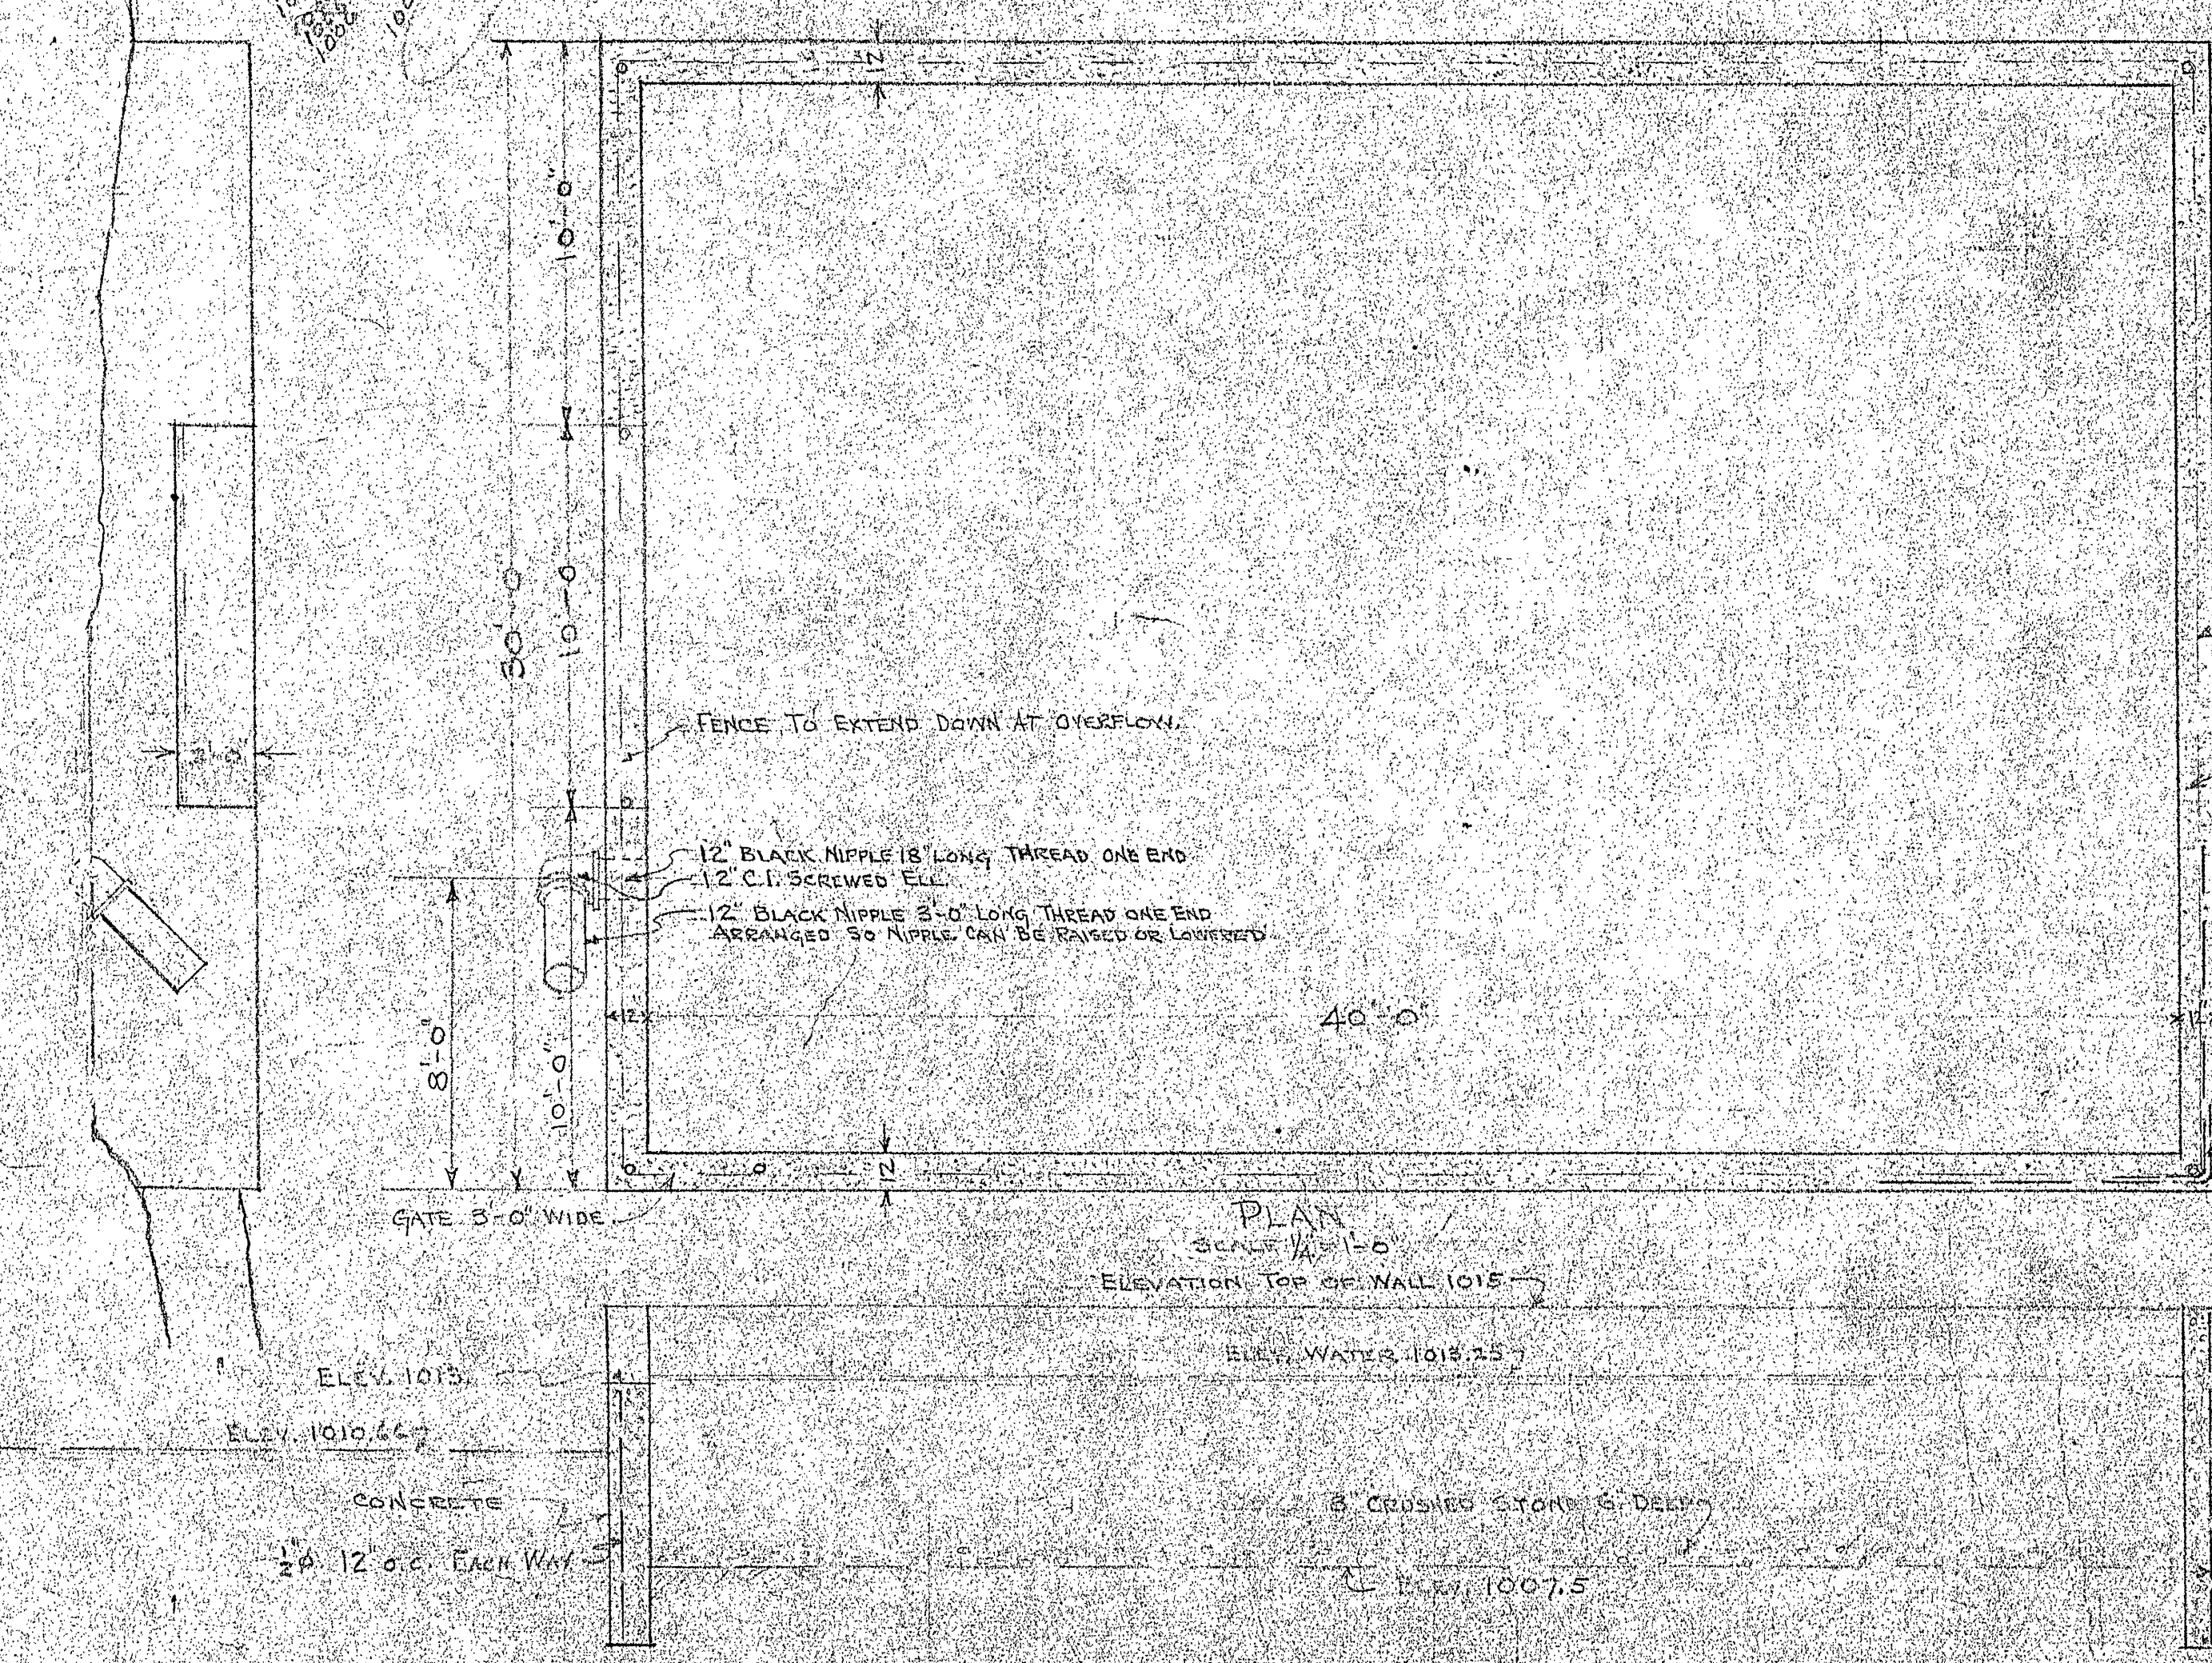

TUBERCULAR SANATORIUM
CITY OF ROANOKE, VA.
DATE: FEB 1908
ARCHITECT: W. L. R. VA.