


PROJECT MANAGER: Brian Becker, PE (540) 378-5049 (Salem)
SURVEYED BY: Richard Ziemke, LS (703) 631-5325 (Burgess & Niple)
DESIGN SUPERVISED BY: Scott Hodge, PE (540) 857-3322 (AECOM)
DESIGNED BY: Craig Riddle, PE (540) 857-3369 (AECOM)



COMMONWEALTH OF VIRGINIA
PROFESSIONAL ENGINEER
CRAIG S. RIDDLE
Lic. No. 41200
2015.10.07
16:16:29 -0400
AECOM TECH. SERV., INC.
ROANOKE, VIRGINIA
UTILITIES ENGINEER

REVISED	STATE	ROUTE	PROJECT	SHEET NO.
10-9-2015	VA.	H	0081-011-120, PE-102 RW-202, C-502	18(6C)

DESIGN FEATURES RELATING TO CONSTRUCTION
OR TO REGULATION AND CONTROL OF TRAFFIC
MAY BE SUBJECT TO CHANGE AS DEEMED
NECESSARY BY THE DEPARTMENT

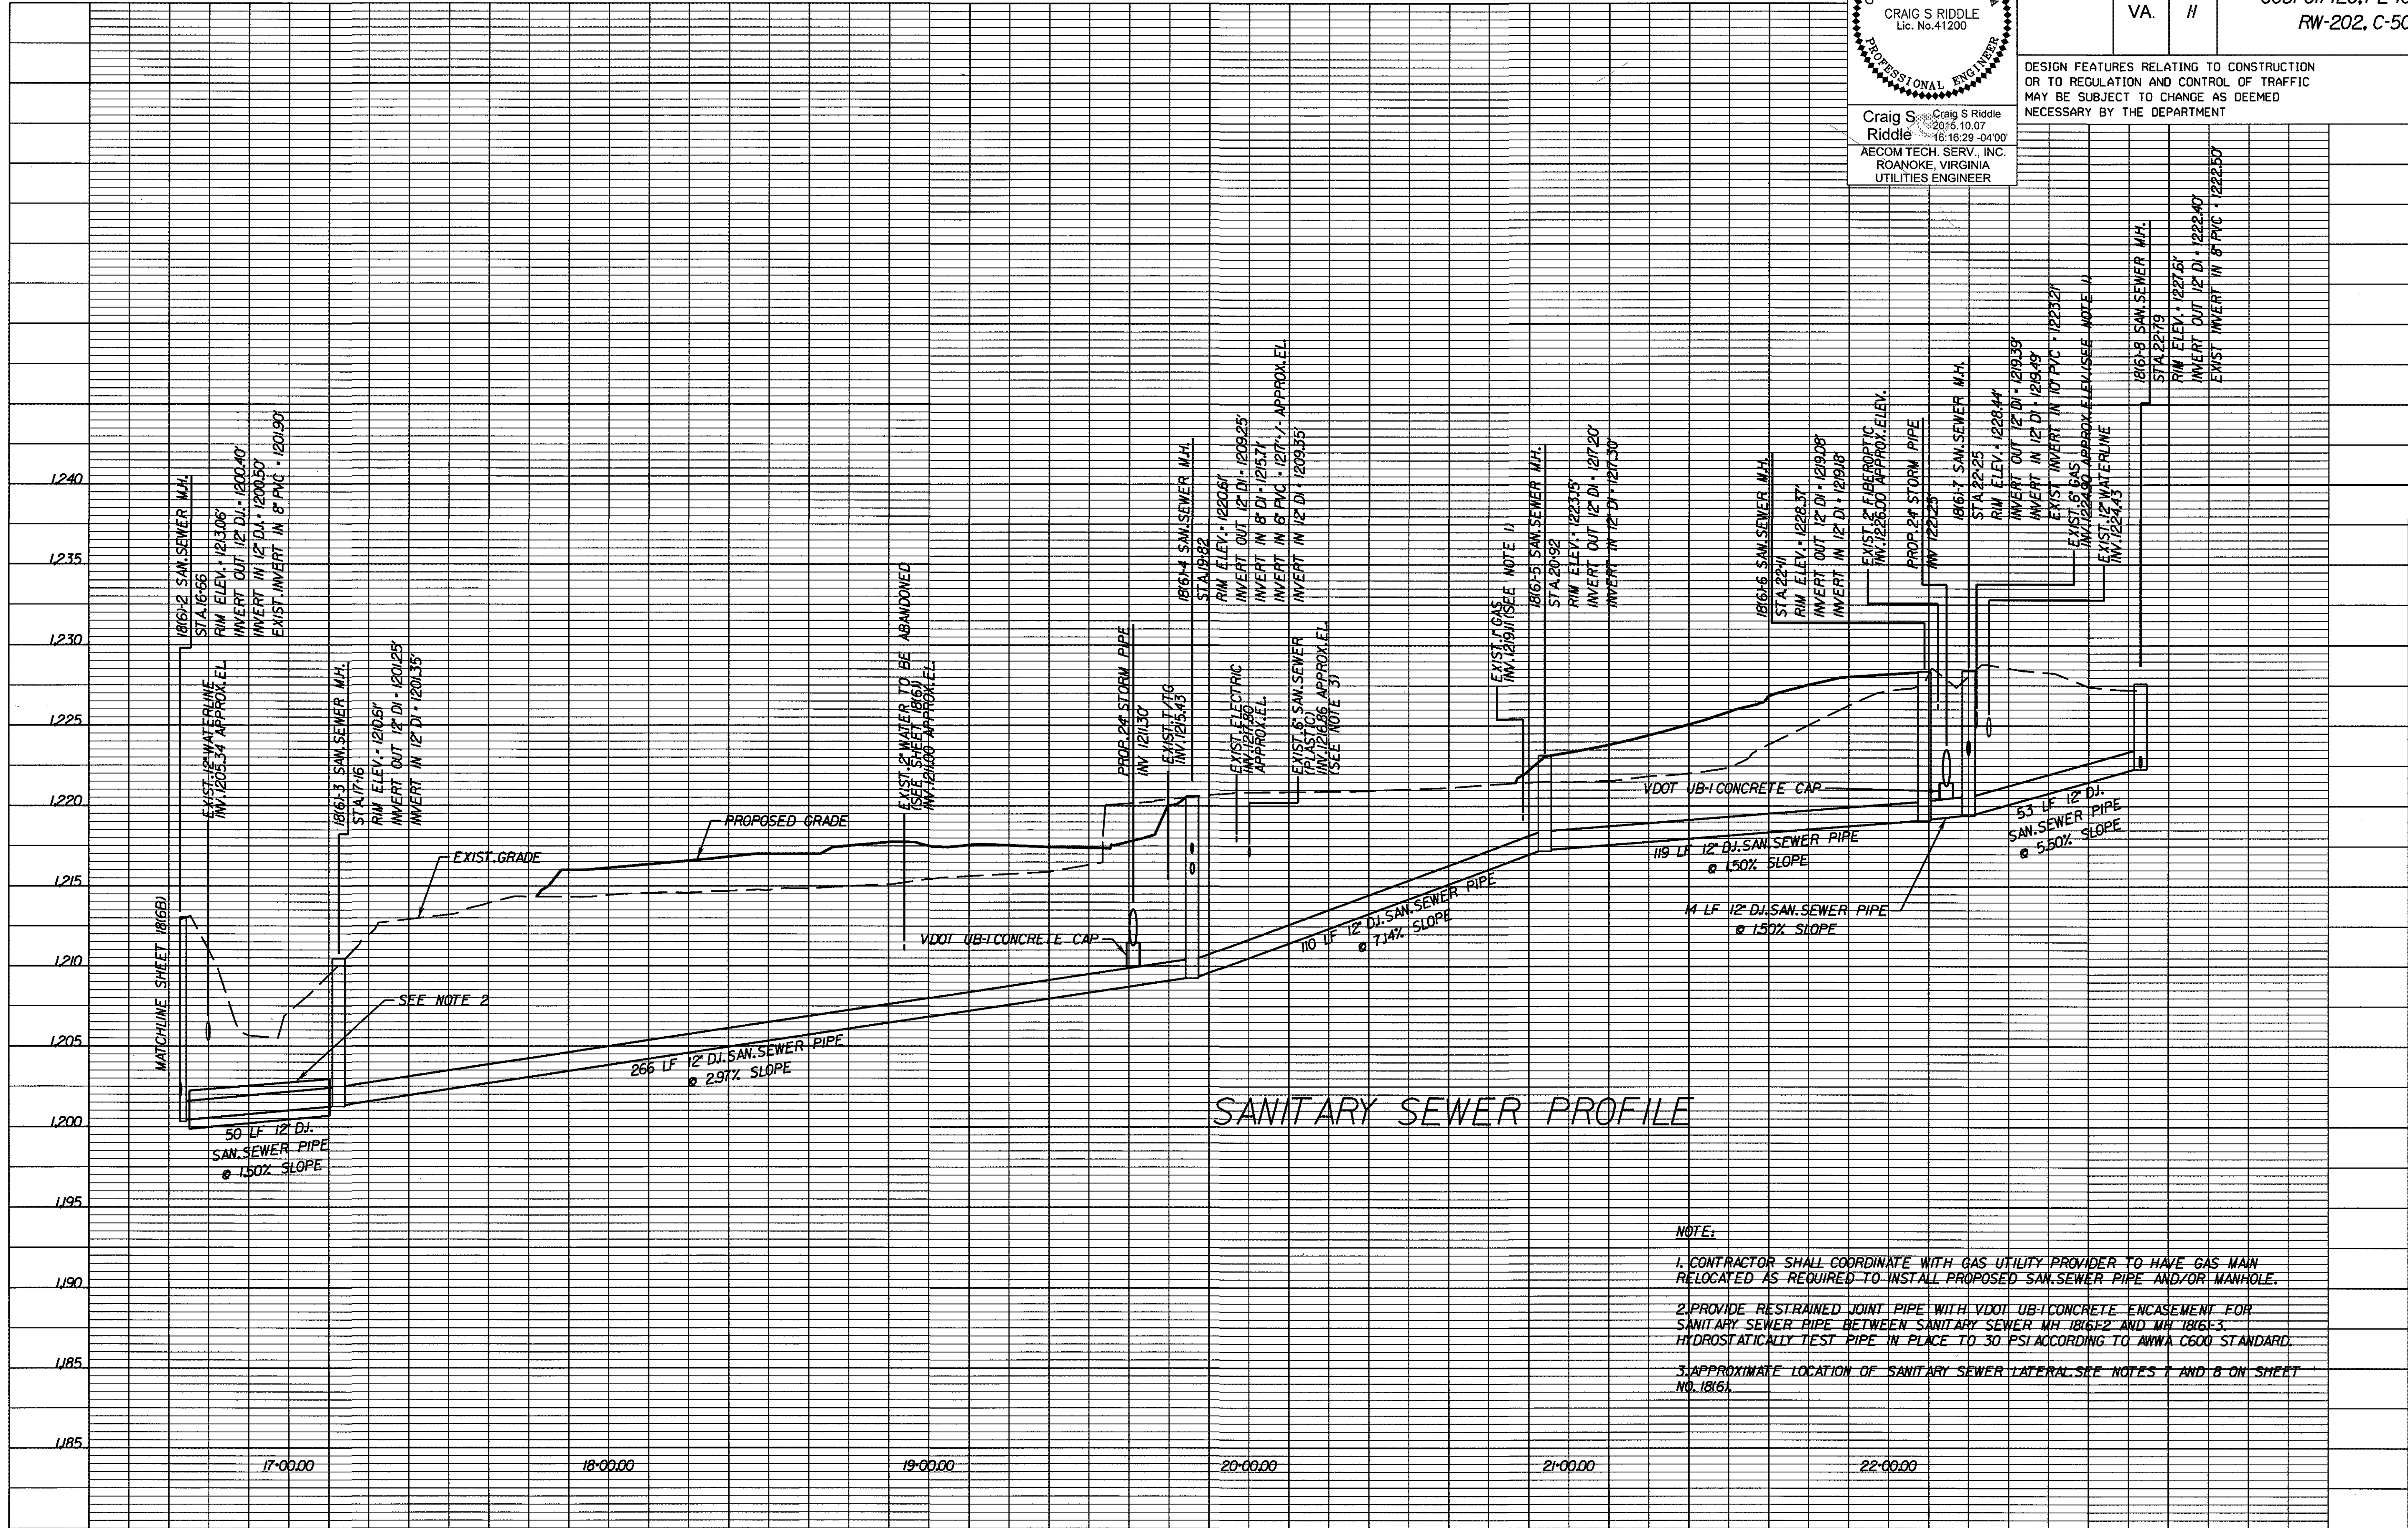

SANITARY SEWER PROFILE

- NOTE:
1. CONTRACTOR SHALL COORDINATE WITH GAS UTILITY PROVIDER TO HAVE GAS MAIN RELOCATED AS REQUIRED TO INSTALL PROPOSED SAN. SEWER PIPE AND/OR MANHOLE.
 2. PROVIDE RESTRAINED JOINT PIPE WITH VDOT UB-1 CONCRETE ENCASUREMENT FOR SANITARY SEWER PIPE BETWEEN SANITARY SEWER M.H. 1816-2 AND M.H. 1816-3. HYDROSTATICALLY TEST PIPE IN PLACE TO 30 PSI ACCORDING TO AWWA C600 STANDARD.
 3. APPROXIMATE LOCATION OF SANITARY SEWER LATERAL. SEE NOTES 1 AND 2 ON SHEET NO. 18(6).