

REVISED	STATE	STATE		SHEET NO.
		ROUTE	PROJECT	
	VA.	11	0011-011-110, M-501	3C

DESIGN FEATURES RELATING TO CONSTRUCTION
OR TO REGULATION AND CONTROL OF TRAFFIC
MAY BE SUBJECT TO CHANGE AS DEEMED
NECESSARY BY THE DEPARTMENT

Sheet 3

- | | | |
|-----|---|---|
| 3-1 | 1 St'd ES-1 Req'd | |
| 3-2 | 1 St'd DI-5 Req'd Type I Grate Req'd
Std. PG-2A Type E Cover
H-7.4' Inv. 1094.08 | |
| 3-3 | 8.0 Lin. Ft. St'd MH-1 or 2 Req'd
1 St'd MH-1 Frame & Cover Req'd
Connect to existing 36" RCP
Inv. 1094.30 | |
| 3-4 | 1 St'd DI-13 Req'd Type I Req'd | |
| 3-2 | 3-1 | 47' - 36" Storm Sewer Pipe Req'd. (15' COVER)
Inv. (In) 1094.08 Inv. (Out) 1093.40
16 Tons Std. EC-1 Class I Req. Type A Installation |
| 3-3 | 3-2 | 15' - 36" Storm Sewer Pipe Req'd. (15' COVER)
Inv. (In) 1094.30 Inv. (Out) 1094.08 |
| 3-4 | 3-2 | 8' - 15" Corr. Pipe Req'd. Std. P-I (2' COVER)
Inv (In) = 1101.9' Inv (Out) = 1097.5' |

Prop. Ditch Type A

Srd. CS - 4

Normal Ditch or Toe of Fill

6:1 or CS - 4 FILL Slope

See Cross Section for elevations.

<i>Location</i>	<i>Station</i>	<i>to</i>	<i>Station</i>
<i>Rte. II RT</i>	<i>20+20</i>	<i>to</i>	<i>20+75</i>
<i>Rte. II LT</i>	<i>21+55</i>	<i>to</i>	<i>23+50</i>

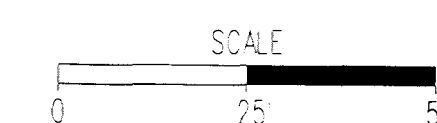
Prop. Placement of Protective Covering
S'd. EC - 2 and/or EC - 3

Prop. S'd. EC - 2 or 3

* Denotes Depth of Protective Covering

See Plans for Ditch Type

<i>Location</i>	<i>Station</i>	<i>to</i>	<i>Station</i>	<i>* D</i>
<i>Rte. II RT</i>	<i>20+20</i>	<i>to</i>	<i>20+75</i>	<i>1'</i>
<i>Rte. II LT</i>	<i>21+55</i>	<i>to</i>	<i>23+50</i>	<i>2'</i>

[illegible][illegible]

	PROJECT 0011-011-110	SHEET NO. 3C
--	-------------------------	-----------------