


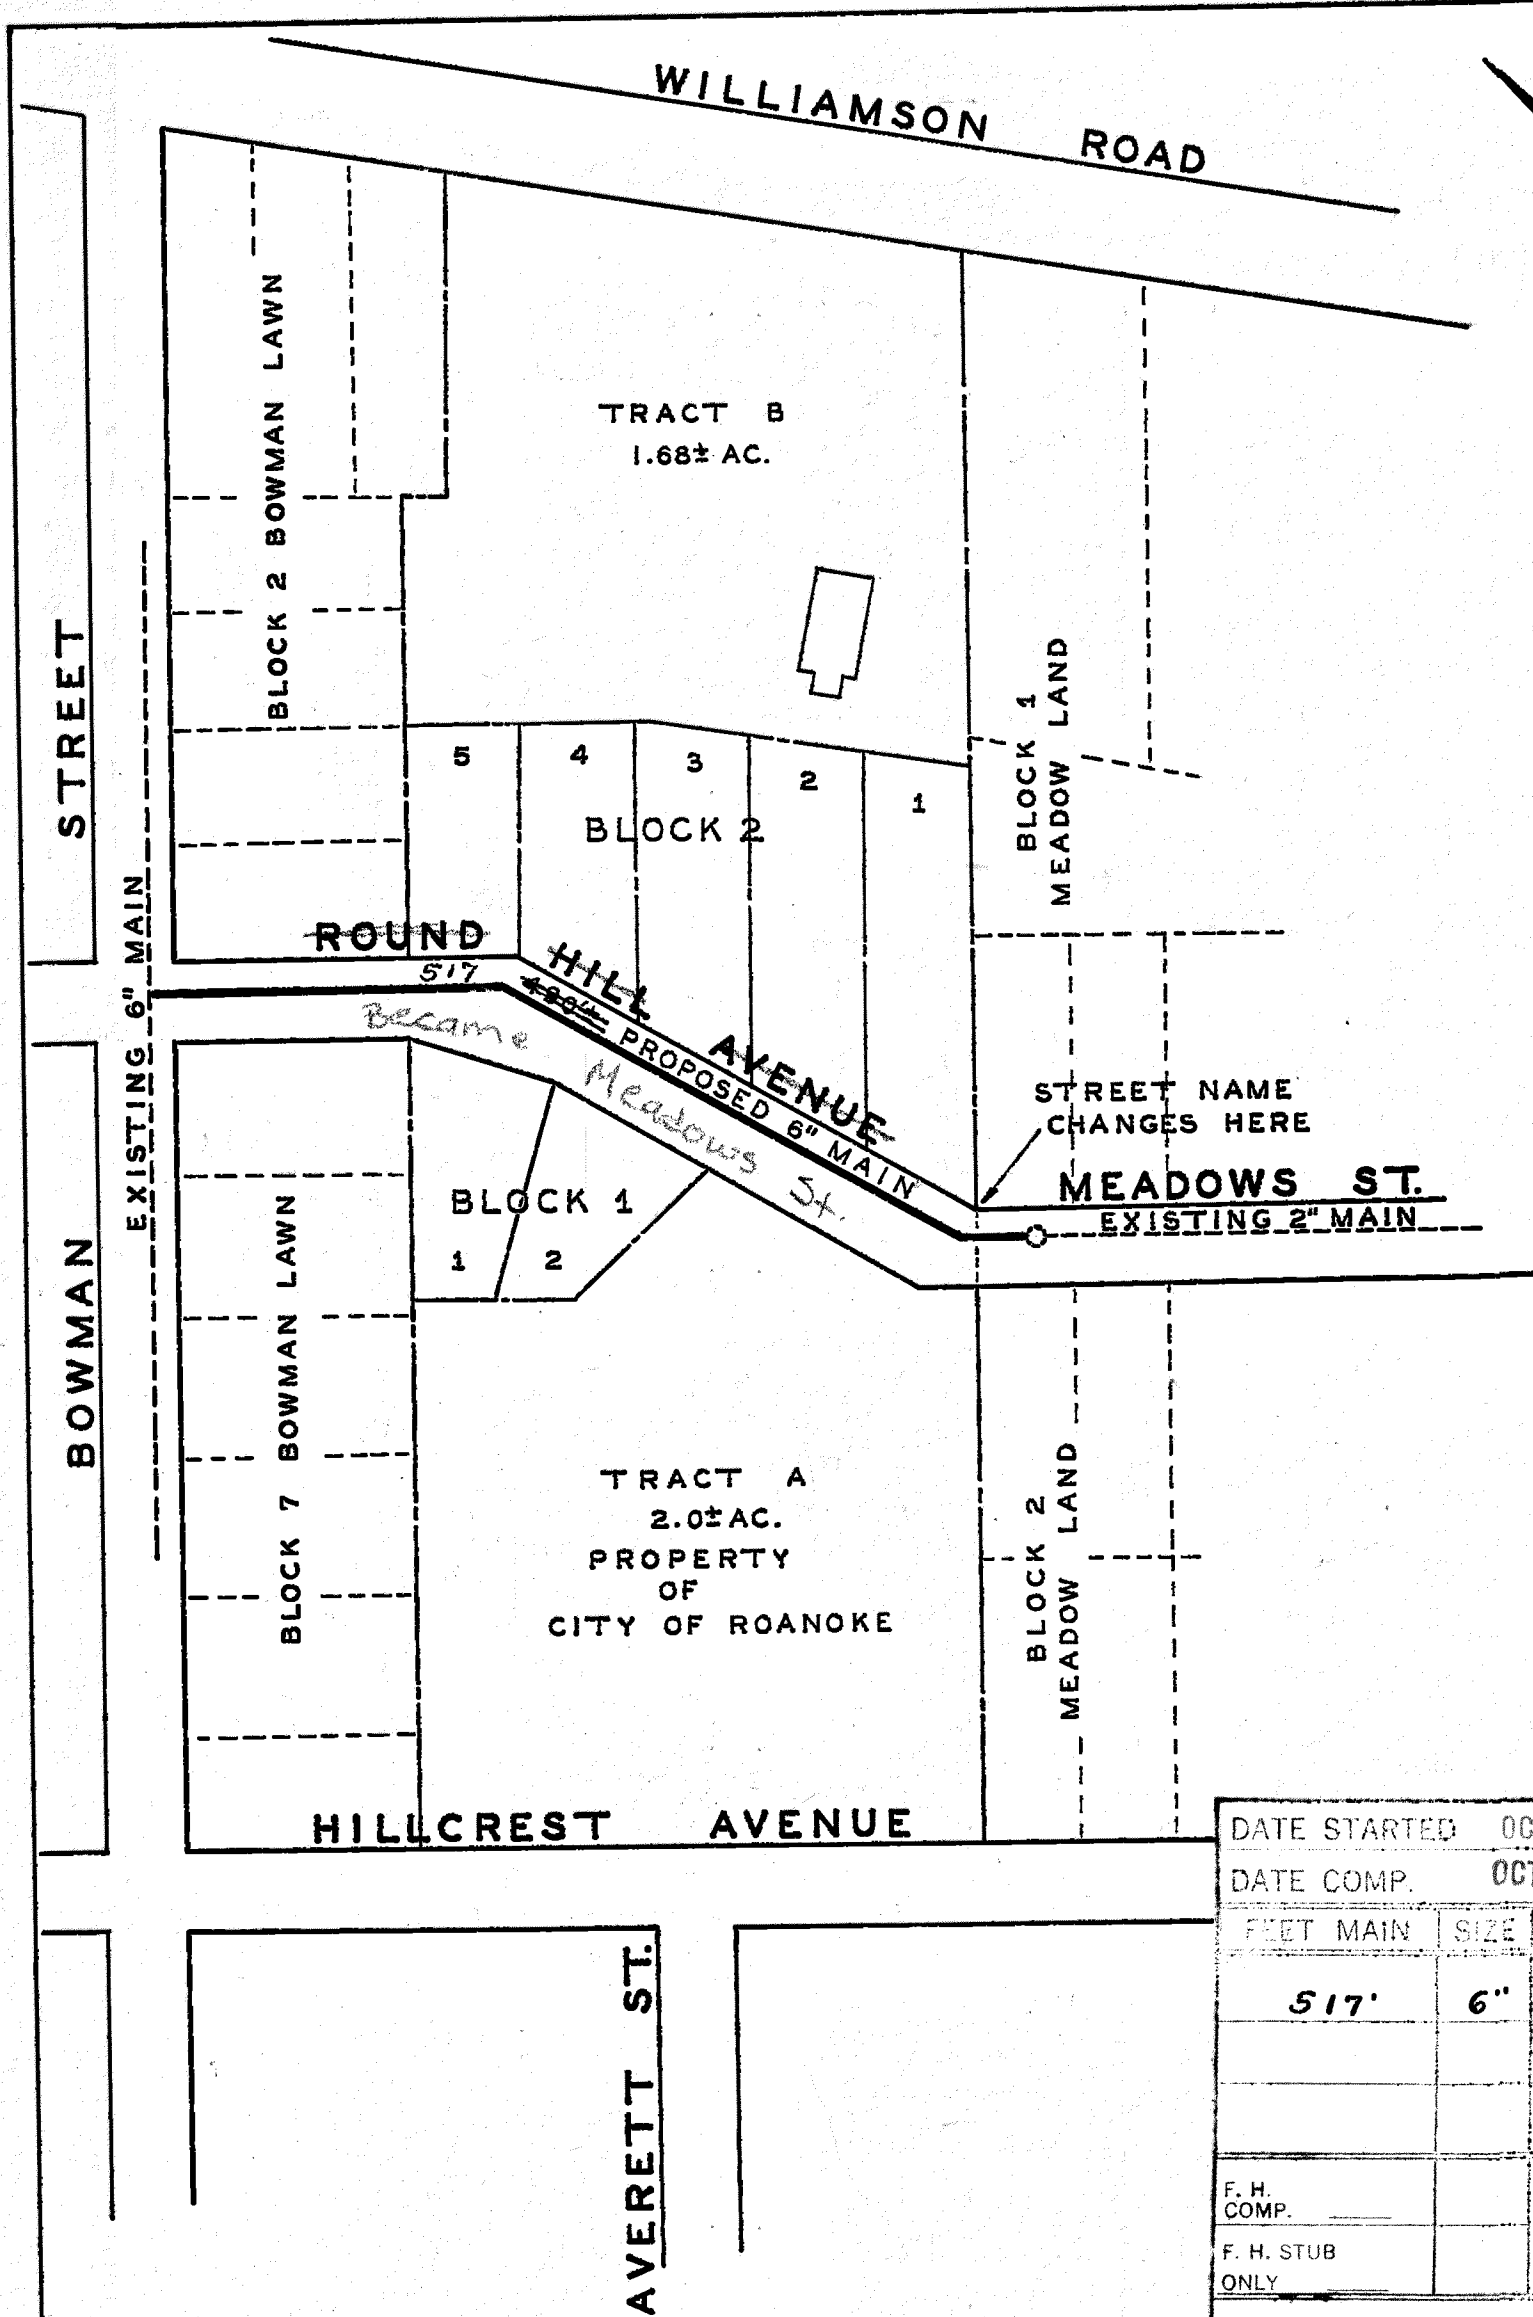

DATE STARTED OCT 12 1964				
DATE COMP. OCT 19 1964				
FEET MAIN	SIZE	VALVE	VAULT	BOX
517'	6"	1	1	
F. H. COMP.				
F. H. STUB ONLY				
SERV. INS. BY:				
MAINS INS. BY: R.W.D.				
NO. 3/4" SERV. INS.				
CITY OR CO. CITY				
DEPT. INSP. B.R.H.				

L.E. Feltus
MGR. ROANOKE WATER DEPT.

Wm H. Sinsbad
AGENT FOR ROANOKE PLANNING COMM.

E. James Sayer
CITY ENGINEER OF ROANOKE, VA.

N. Clatus Broyles
DIRECTOR OF PUBLIC WORKS

Jan. 23 1964
DATE

1.23.64
DATE

1-27-64
DATE

1-27-64
DATE

WATER DEPARTMENT
CITY OF ROANOKE, VA.
BOWMAN PROPERTY
SCALE - 1" = 100'
DRAWN BY N.H.C. JAN. 22, 1964