


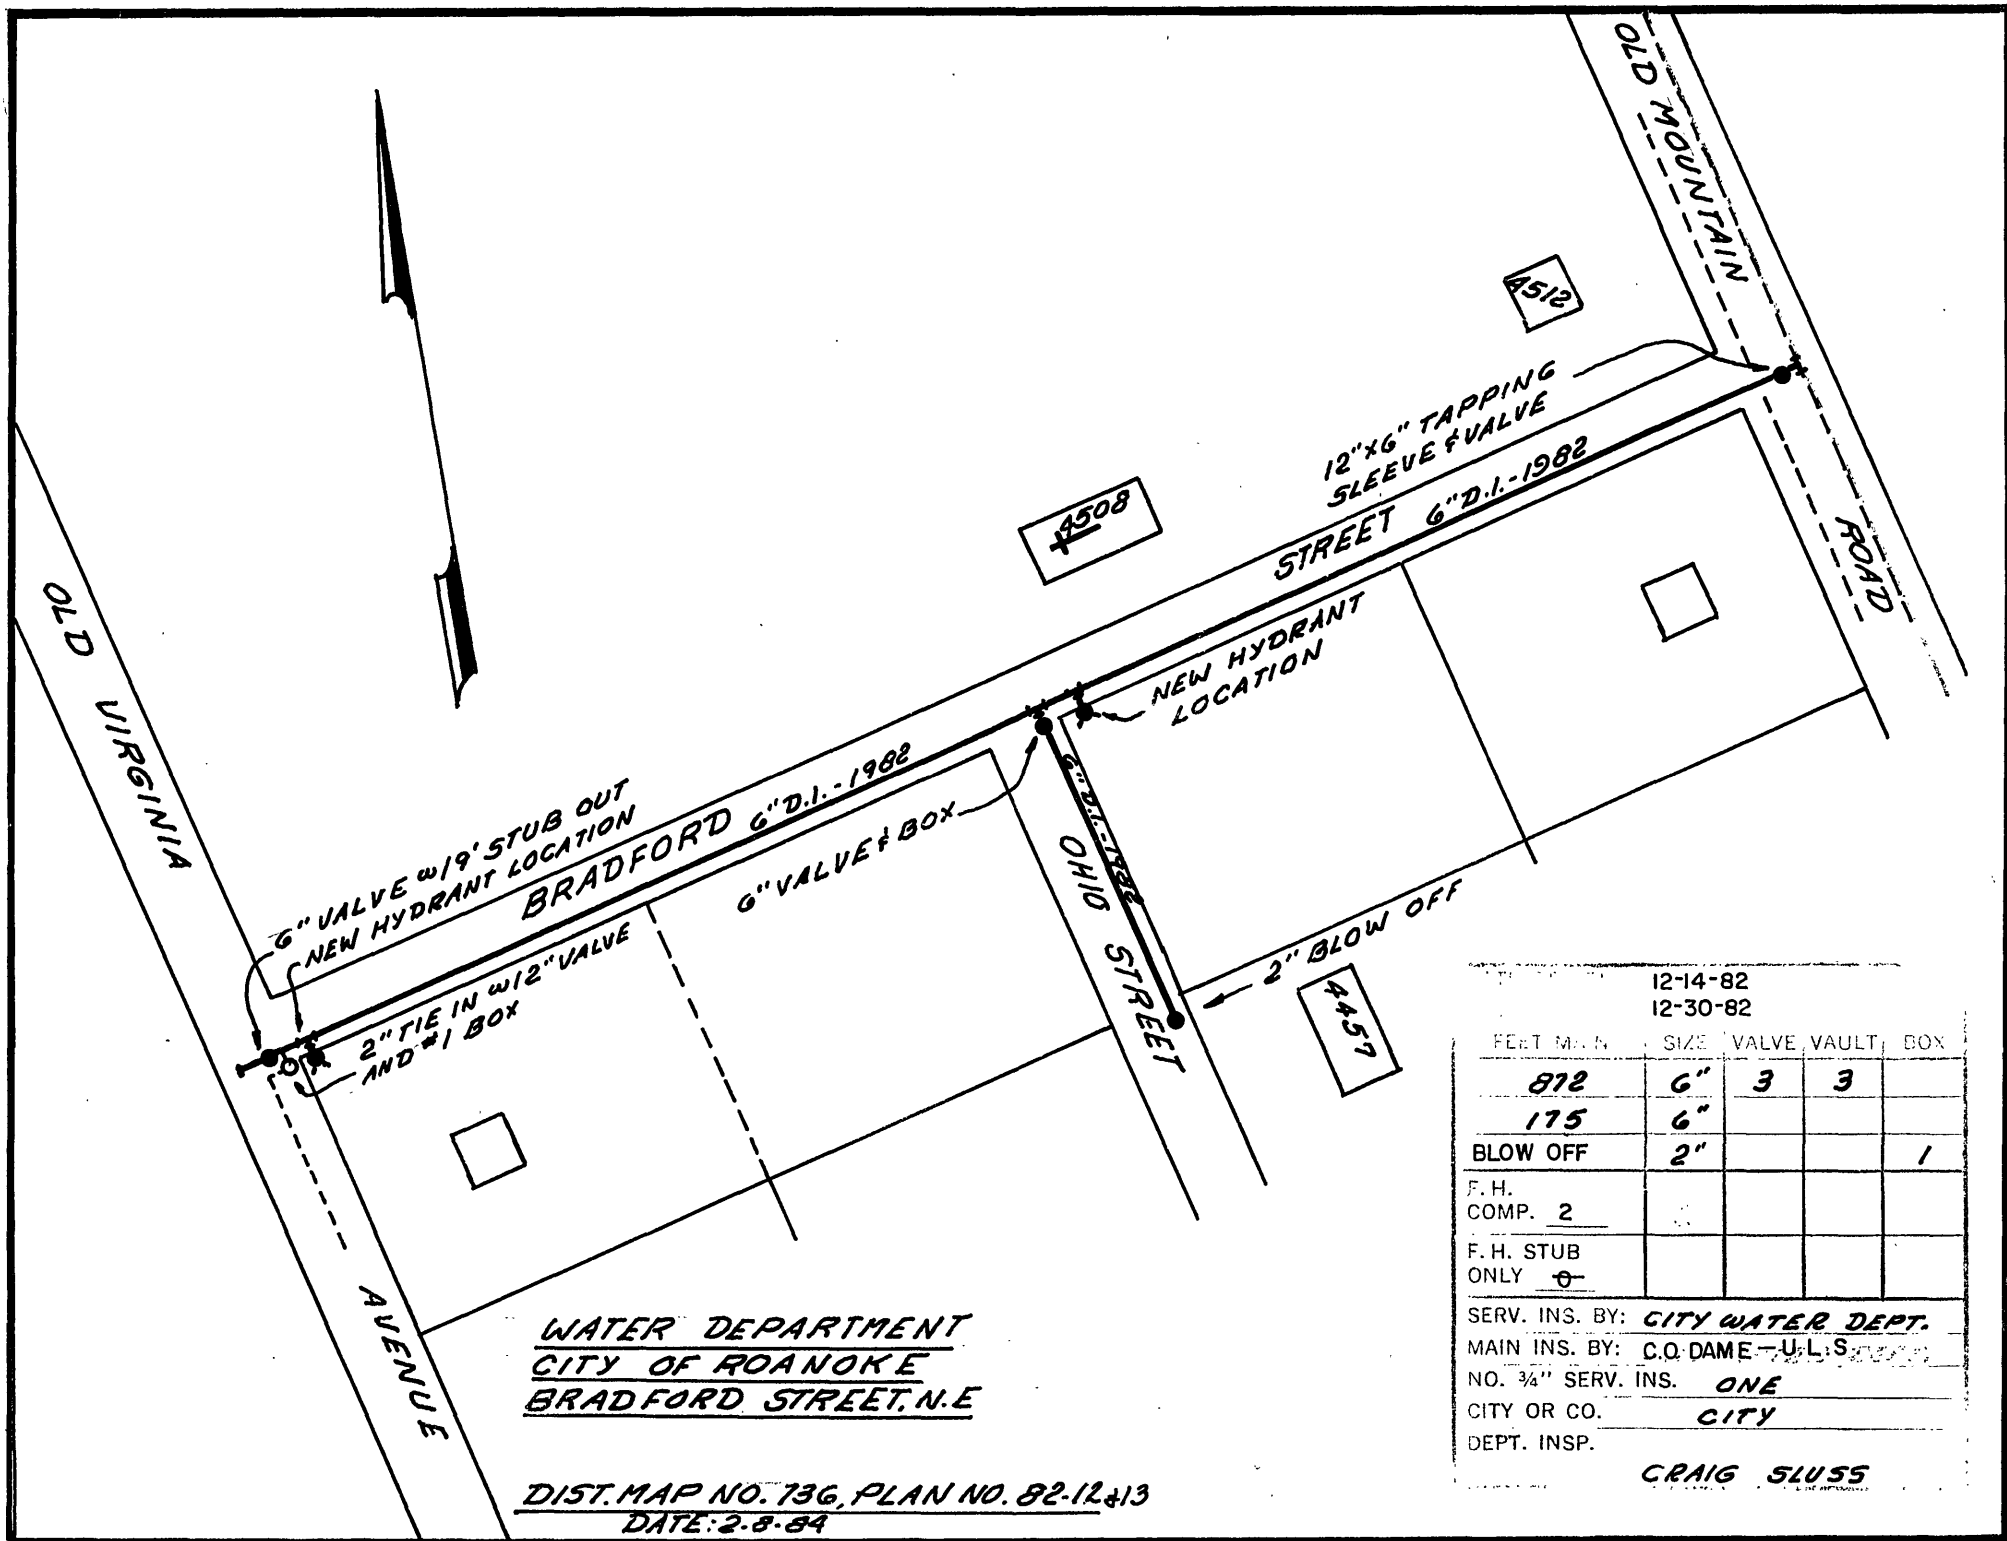

WATER DEPARTMENT
 CITY OF ROANOKE
 BRADFORD STREET, N.E.

DIST. MAP NO. 736, PLAN NO. 82-12+13
 DATE: 2-8-84

	12-14-82			
	12-30-82			
FEET MAIN	SIZE	VALVE	VAULT	BOX
872	6"	3	3	
175	6"			
BLOW OFF	2"			1
F. H. COMP. 2				
F. H. STUB ONLY				
SERV. INS. BY:	CITY WATER DEPT.			
MAIN INS. BY:	C.O. DAME - U.L.S.			
NO. 3/4" SERV. INS.	ONE			
CITY OR CO.	CITY			
DEPT. INSP.	CRAIG SLUSS			