



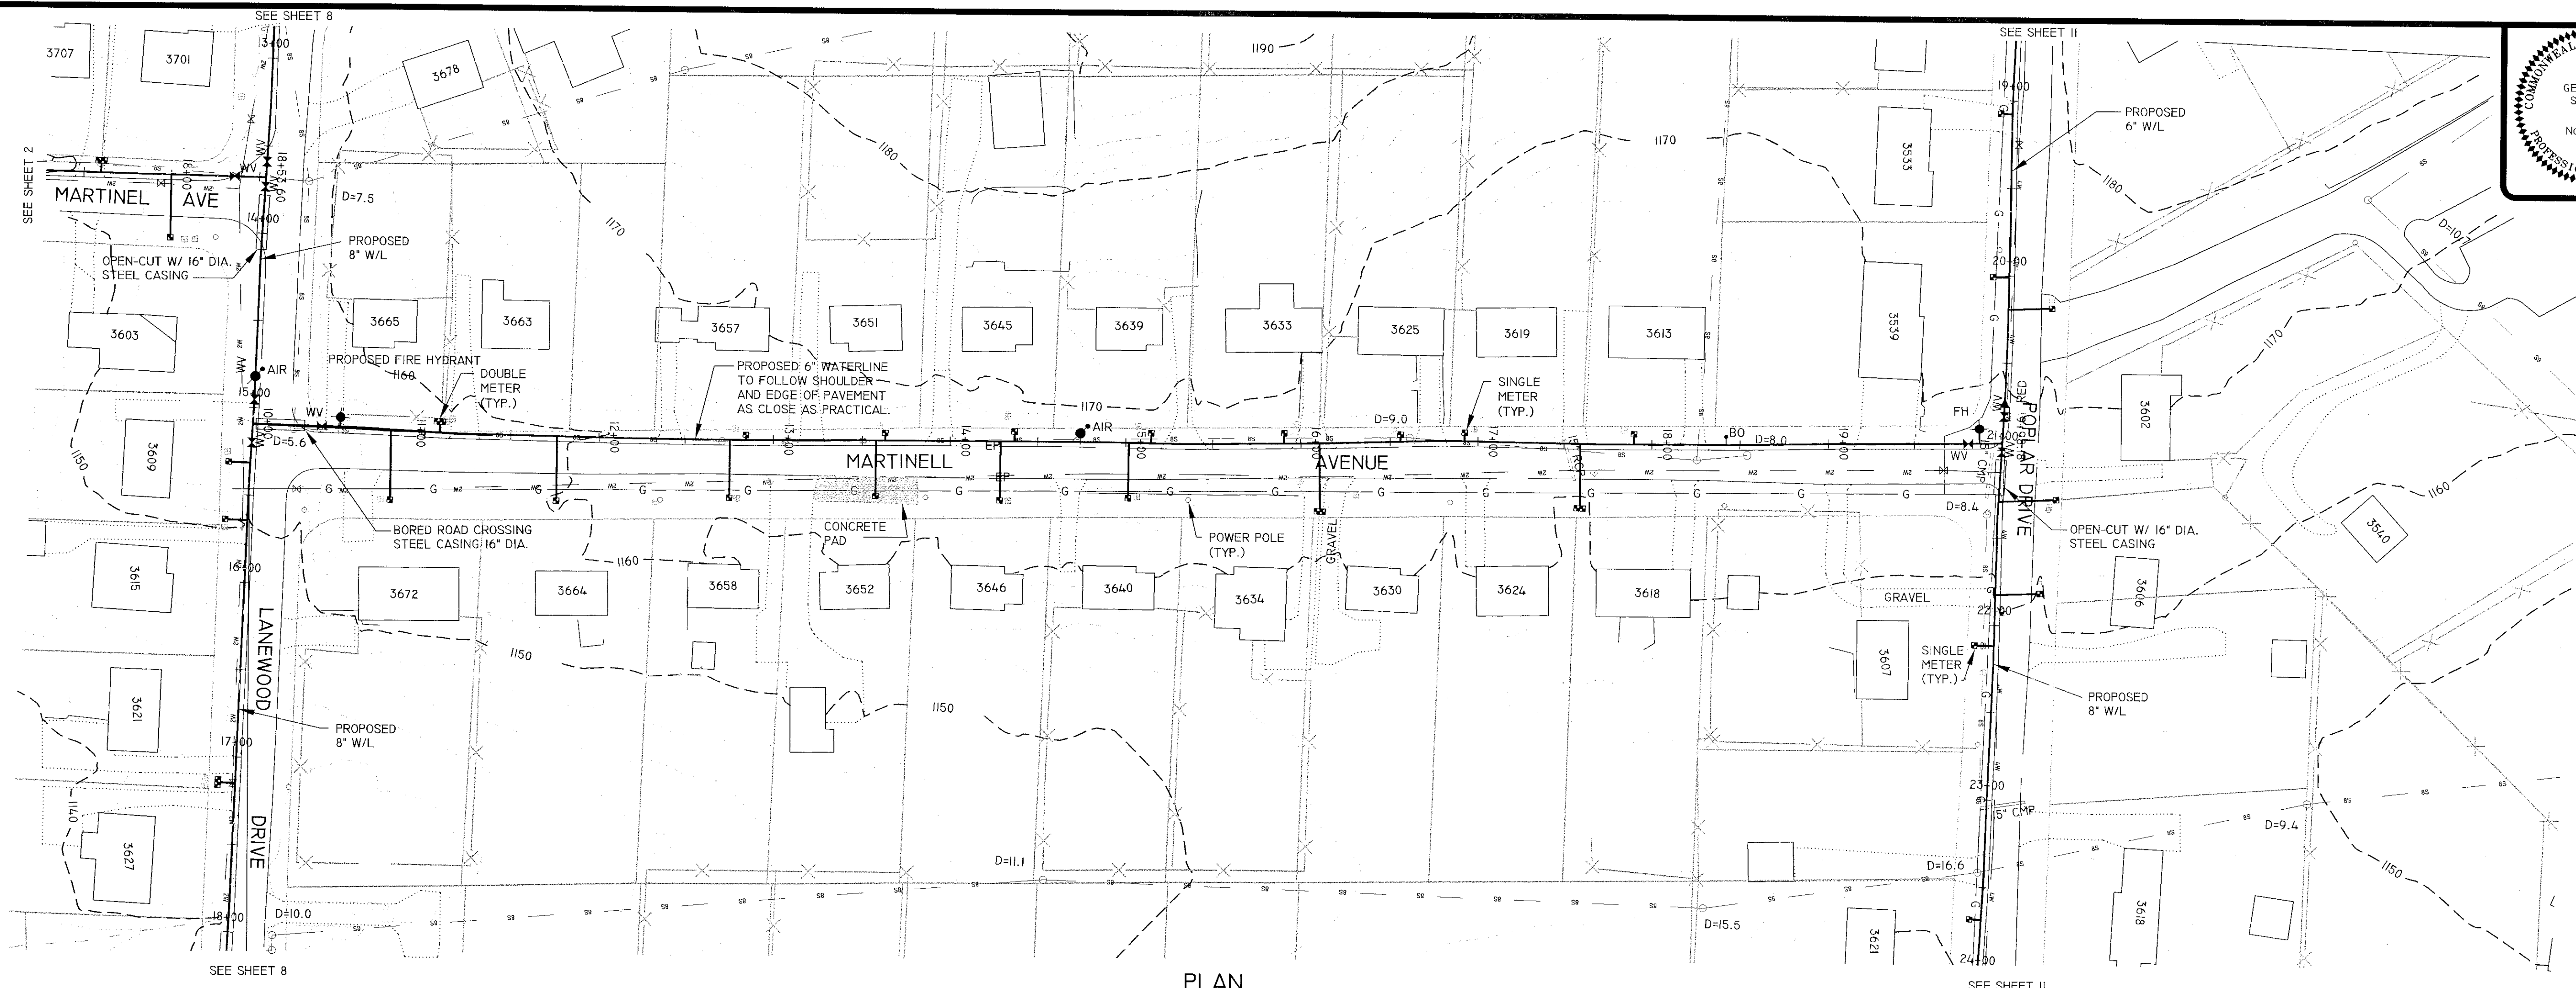


PLAN
SCALE: 1"=50'

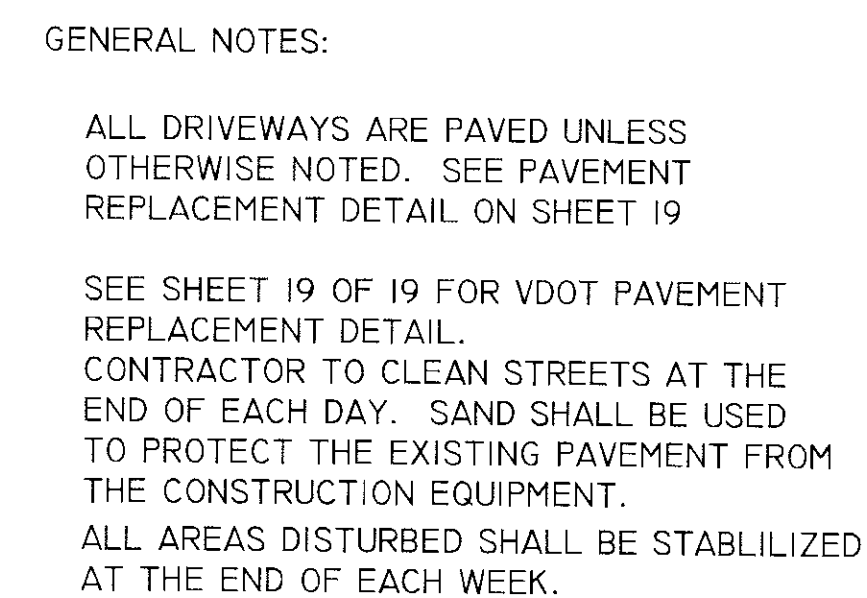

1		
2		
3		
4		
5		
6		
NO.	REVISIONS	DATE

BRAMBLETON WATER LINE REPLACEMENT

DATE:	7/7/2000
SCALE:	H, 1" = 50 FT, V, 1" = 10 FT
DRAWING BY:	BWE
DESIGNED BY:	BWE
APPROVED BY:	GWS

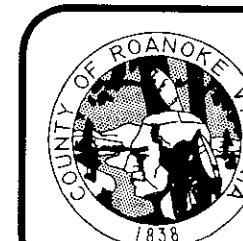

UTILITY
DEPARTMENT

SHEET
9
OF
19