

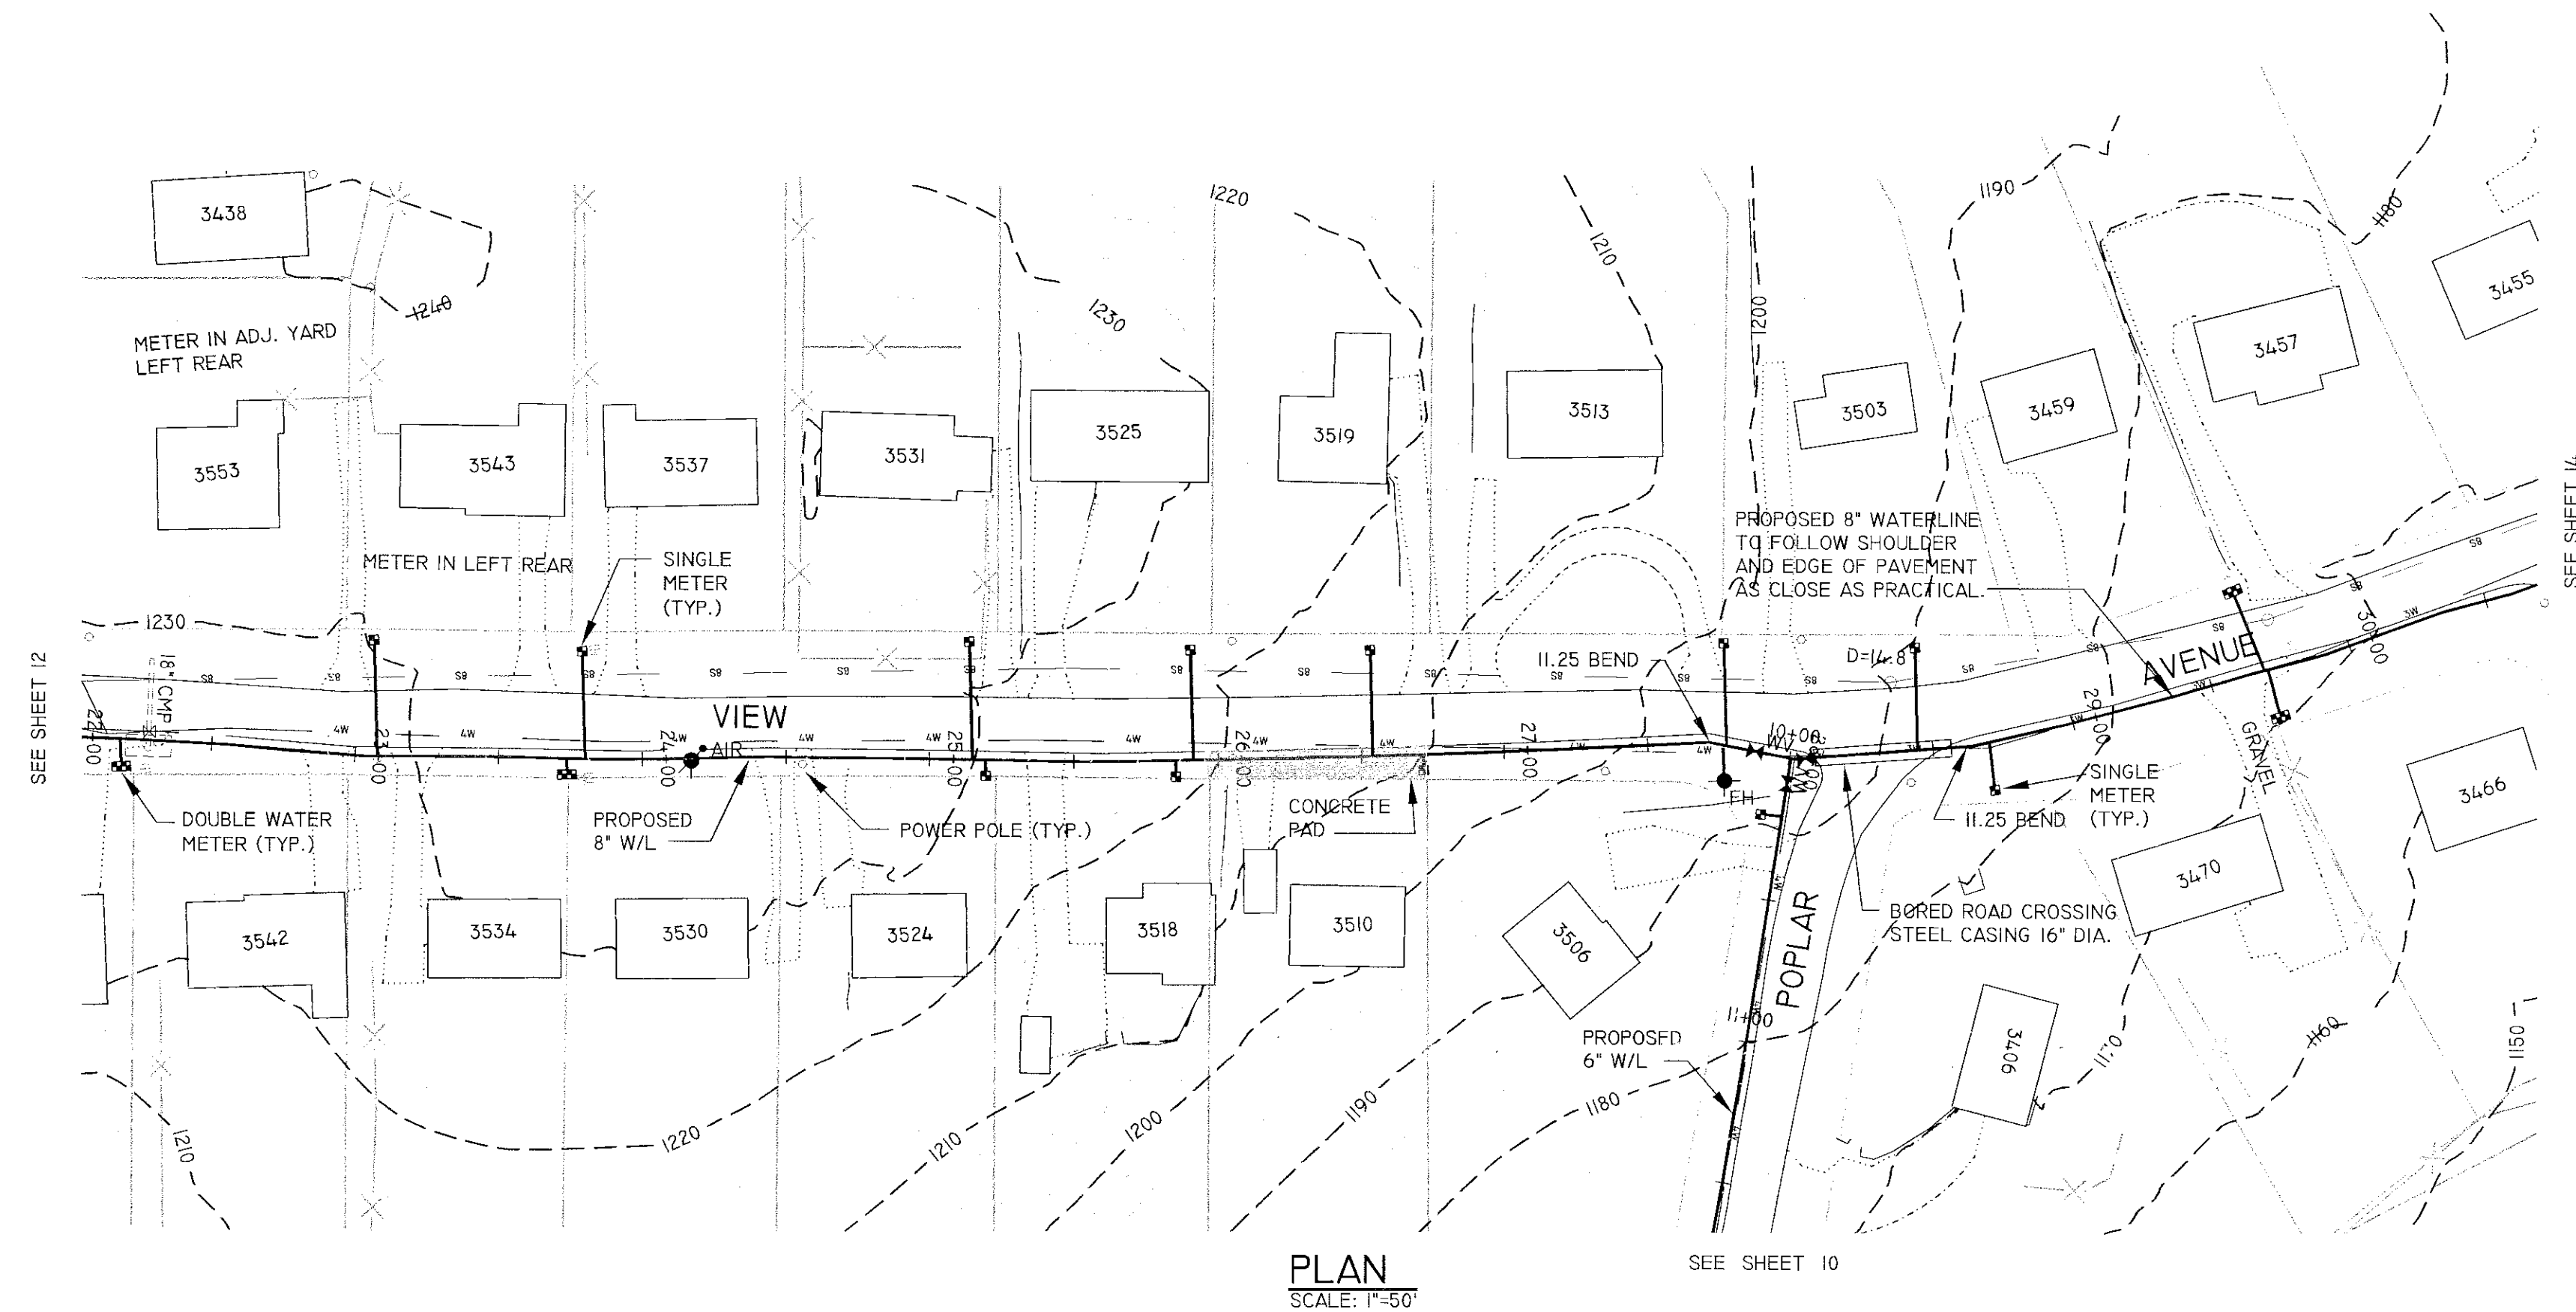


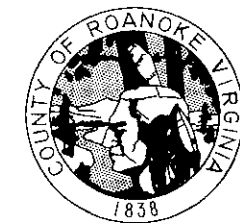

GENERAL NOTES:

ALL DRIVEWAYS ARE PAVED UNLESS OTHERWISE NOTED. SEE PAVEMENT REPLACEMENT DETAIL ON SHEET 19 OF 19.  
 SEE SHEET 19 OF 19 FOR VDOT PAVEMENT REPLACEMENT DETAIL.  
 CONTRACTOR TO CLEAN STREETS AT THE END OF EACH DAY. SAND SHALL BE USED TO PROTECT THE EXISTING PAVEMENT FROM THE CONSTRUCTION EQUIPMENT.  
 ALL AREAS DISTURBED SHALL BE STABILIZED AT THE END OF EACH WEEK.

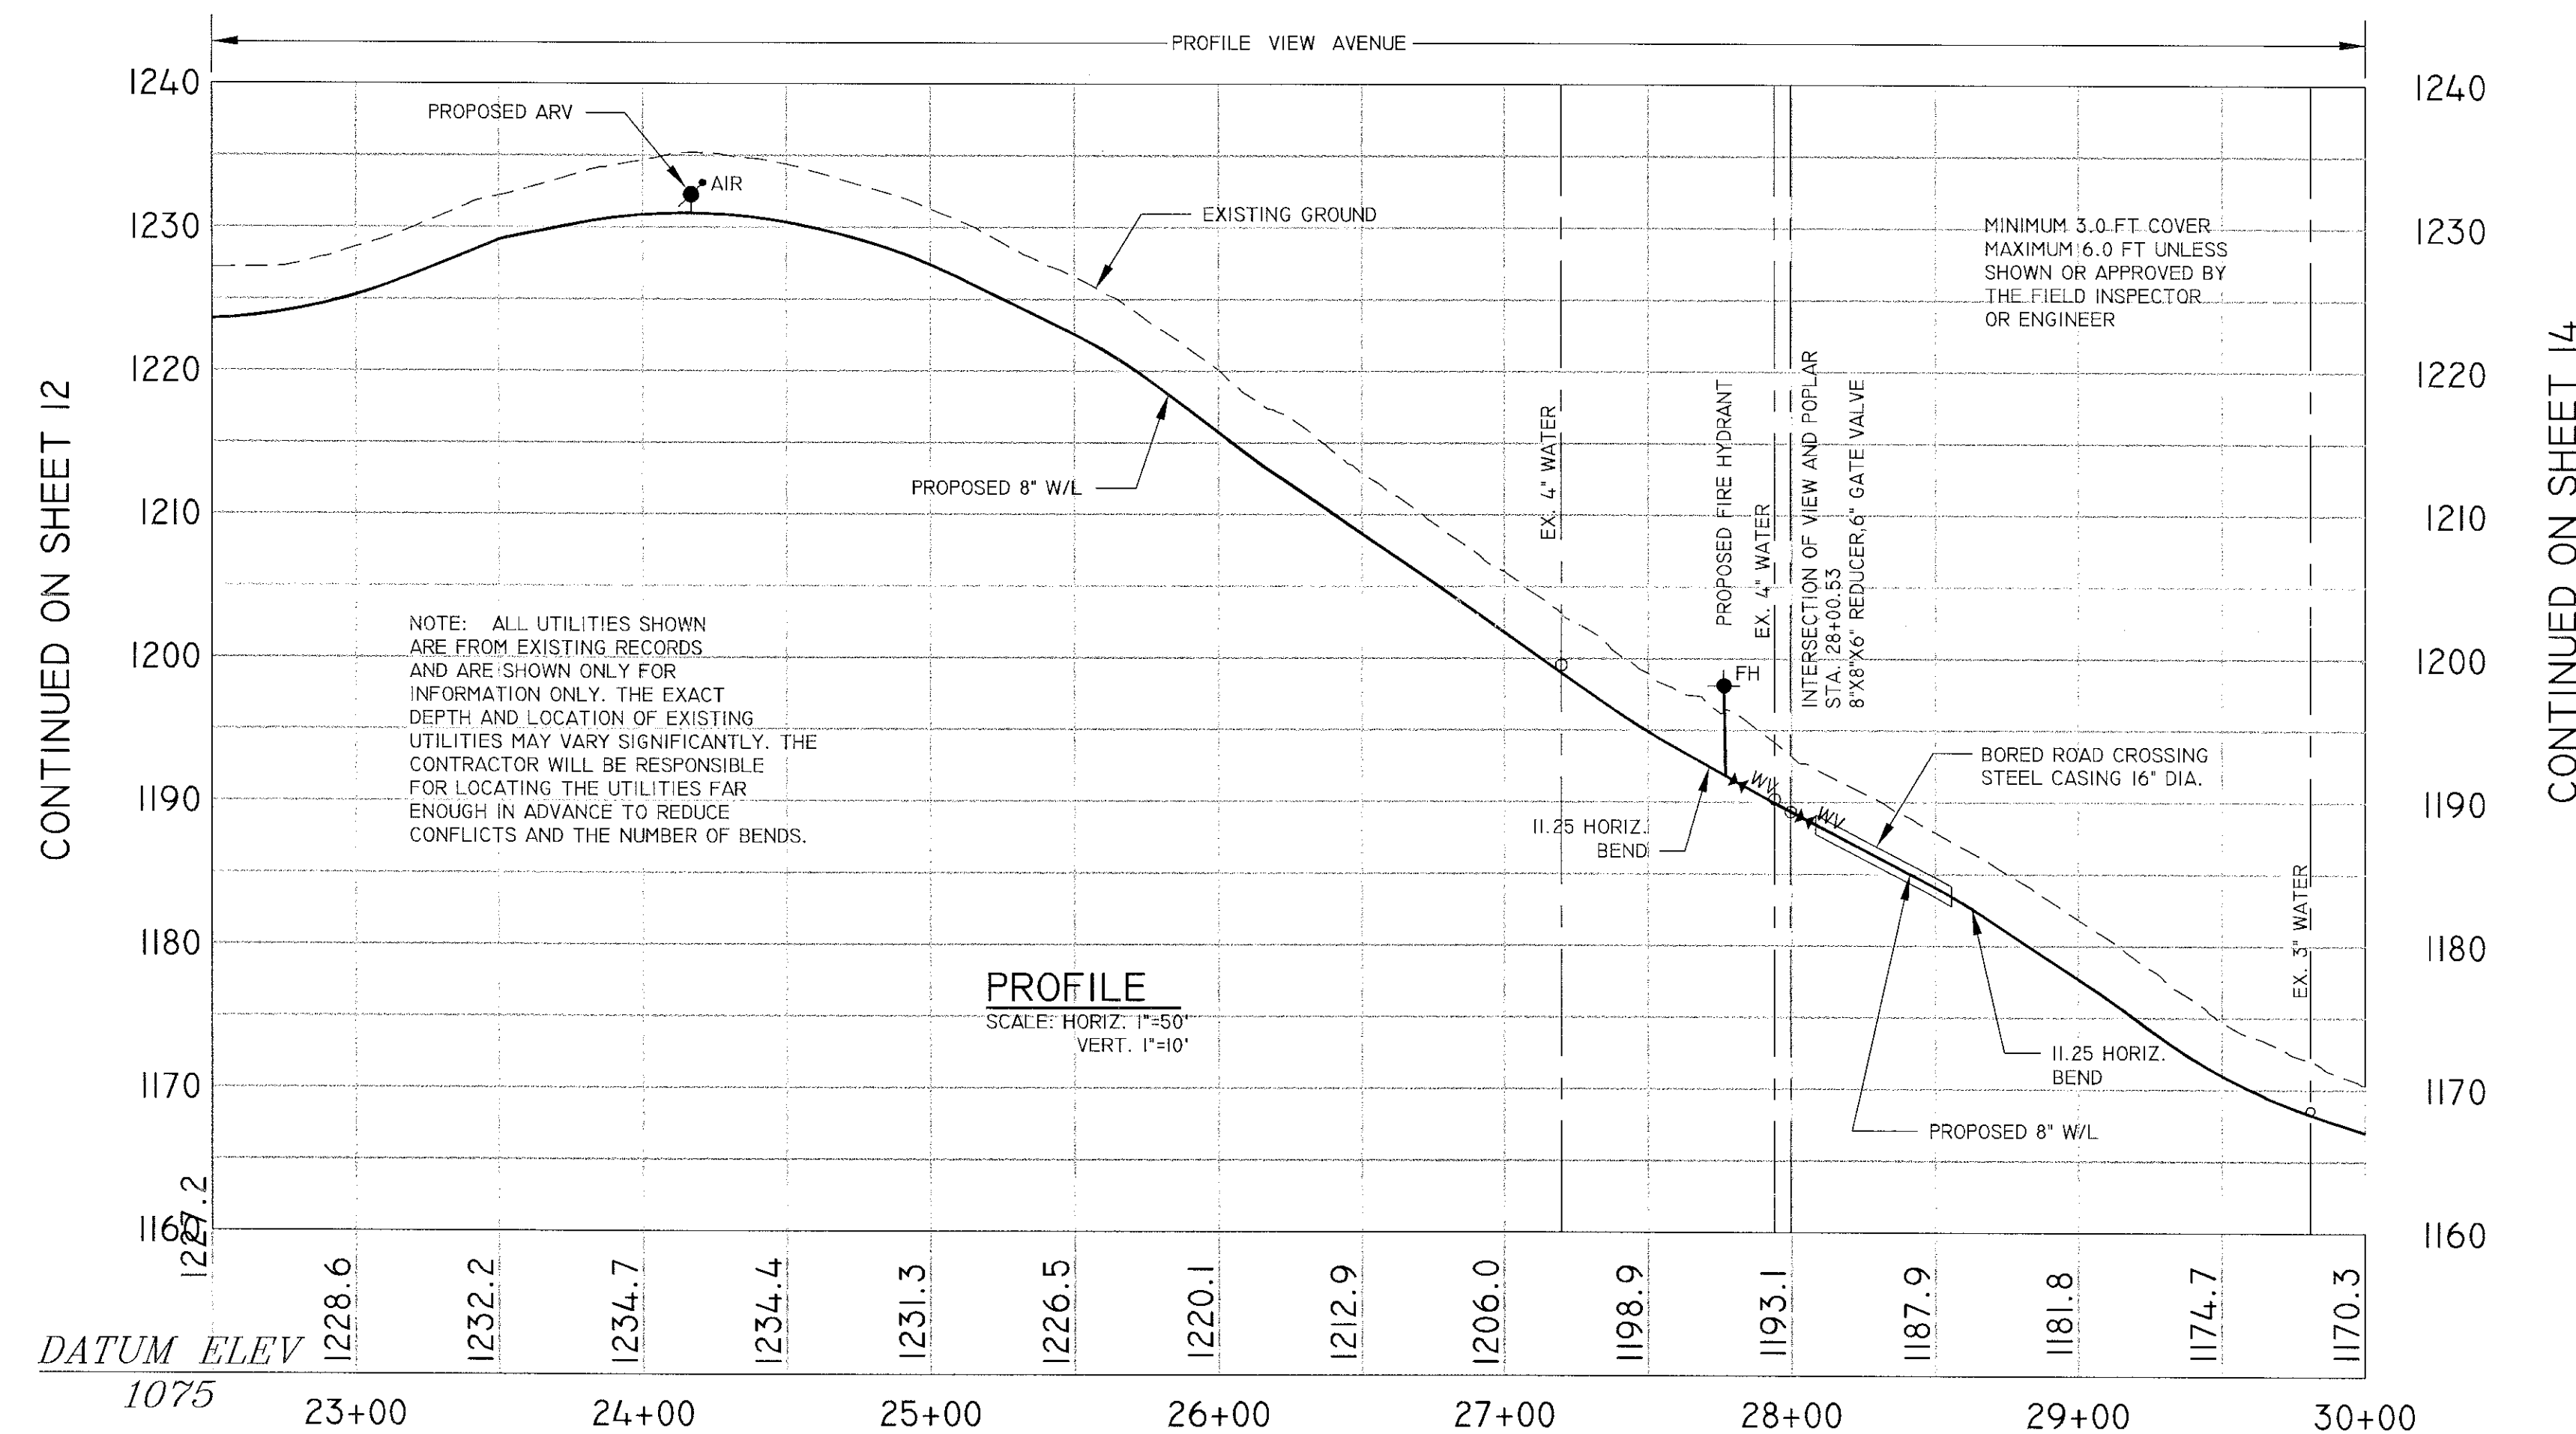


DEPARTMENT OF  
 COMMUNITY  
 DEVELOPMENT

|     |           |      |
|-----|-----------|------|
| 1   |           |      |
| 2   |           |      |
| 3   |           |      |
| 4   |           |      |
| 5   |           |      |
| 6   |           |      |
| NO. | REVISIONS | DATE |

## BRAMBLETON WATER LINE REPLACEMENT

DATE: 7/7/2000  
 SCALE: H, 1" = 50 FT., V, 1" = 10 FT.  
 DRAWING BY: BWE  
 DESIGNED BY: BWE  
 APPROVED BY: GWS

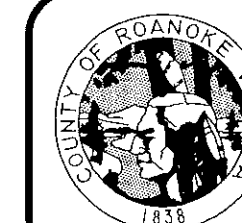

UTILITY  
 DEPARTMENT

SHEET  
 13  
 OF  
 19