

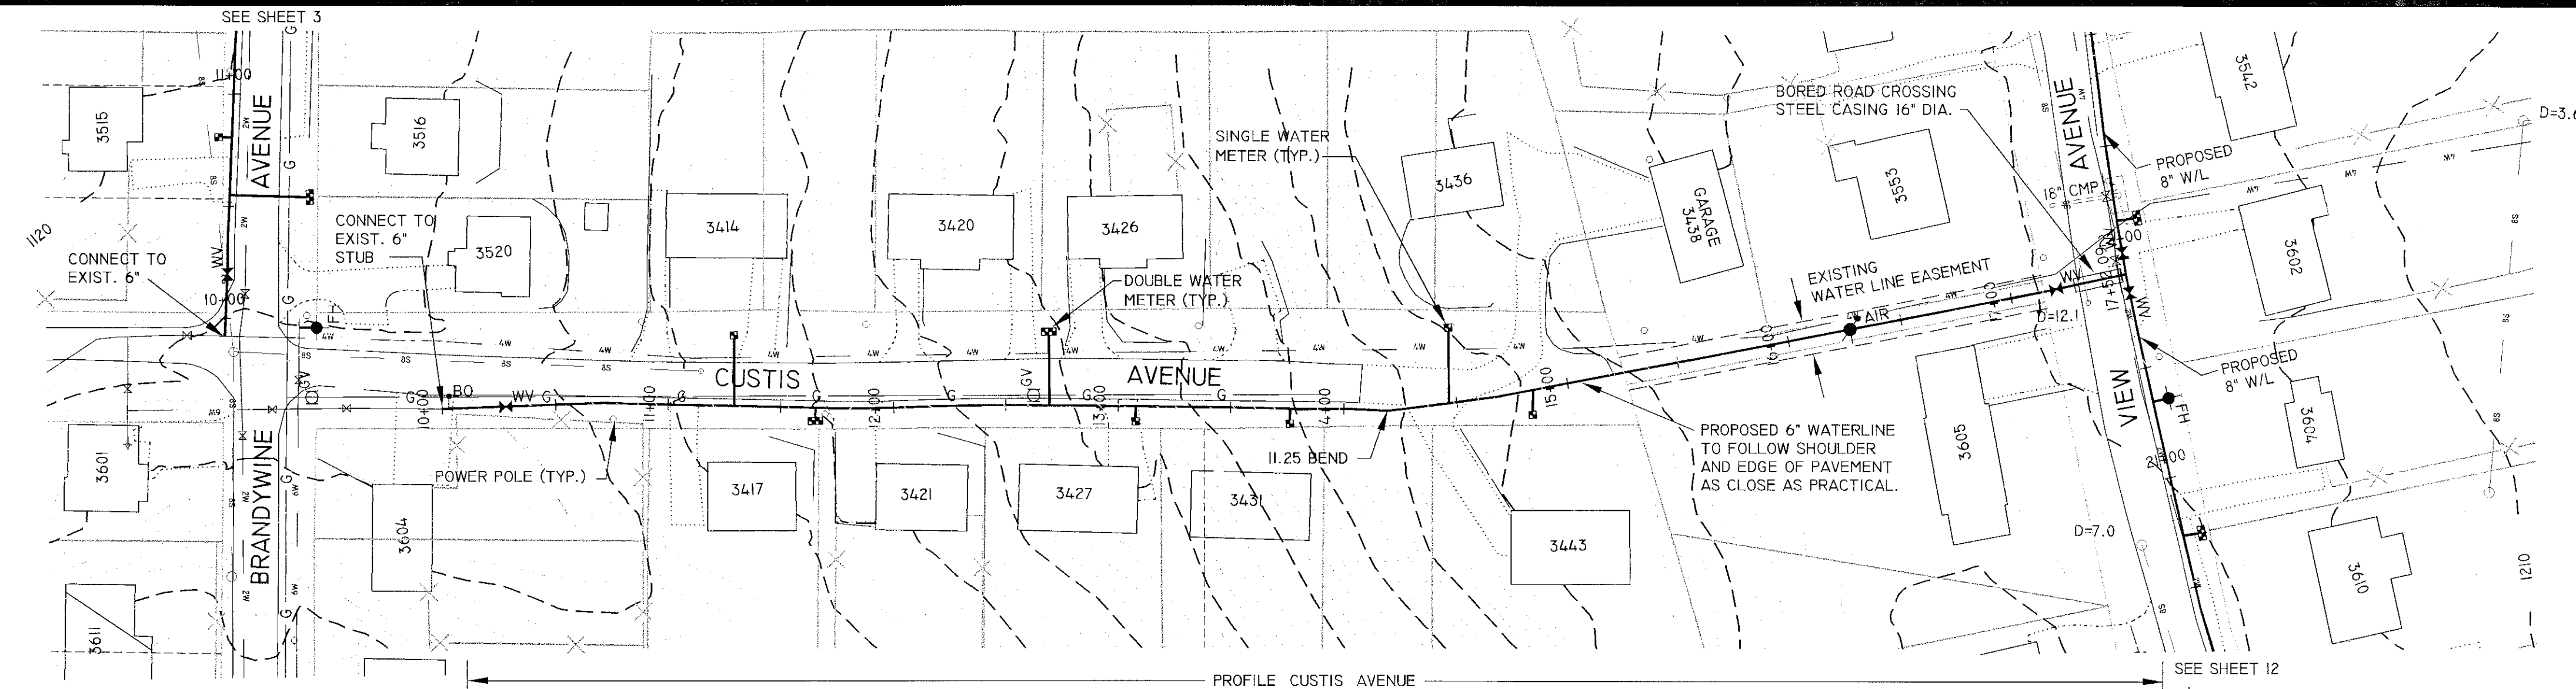


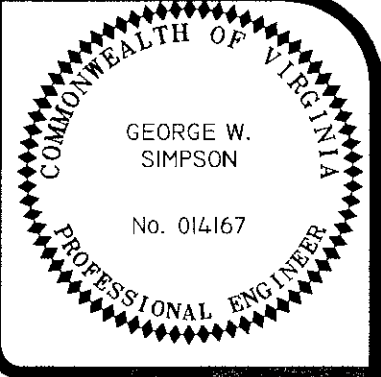

SEE SHEET 3


DATUM ELEV
1125

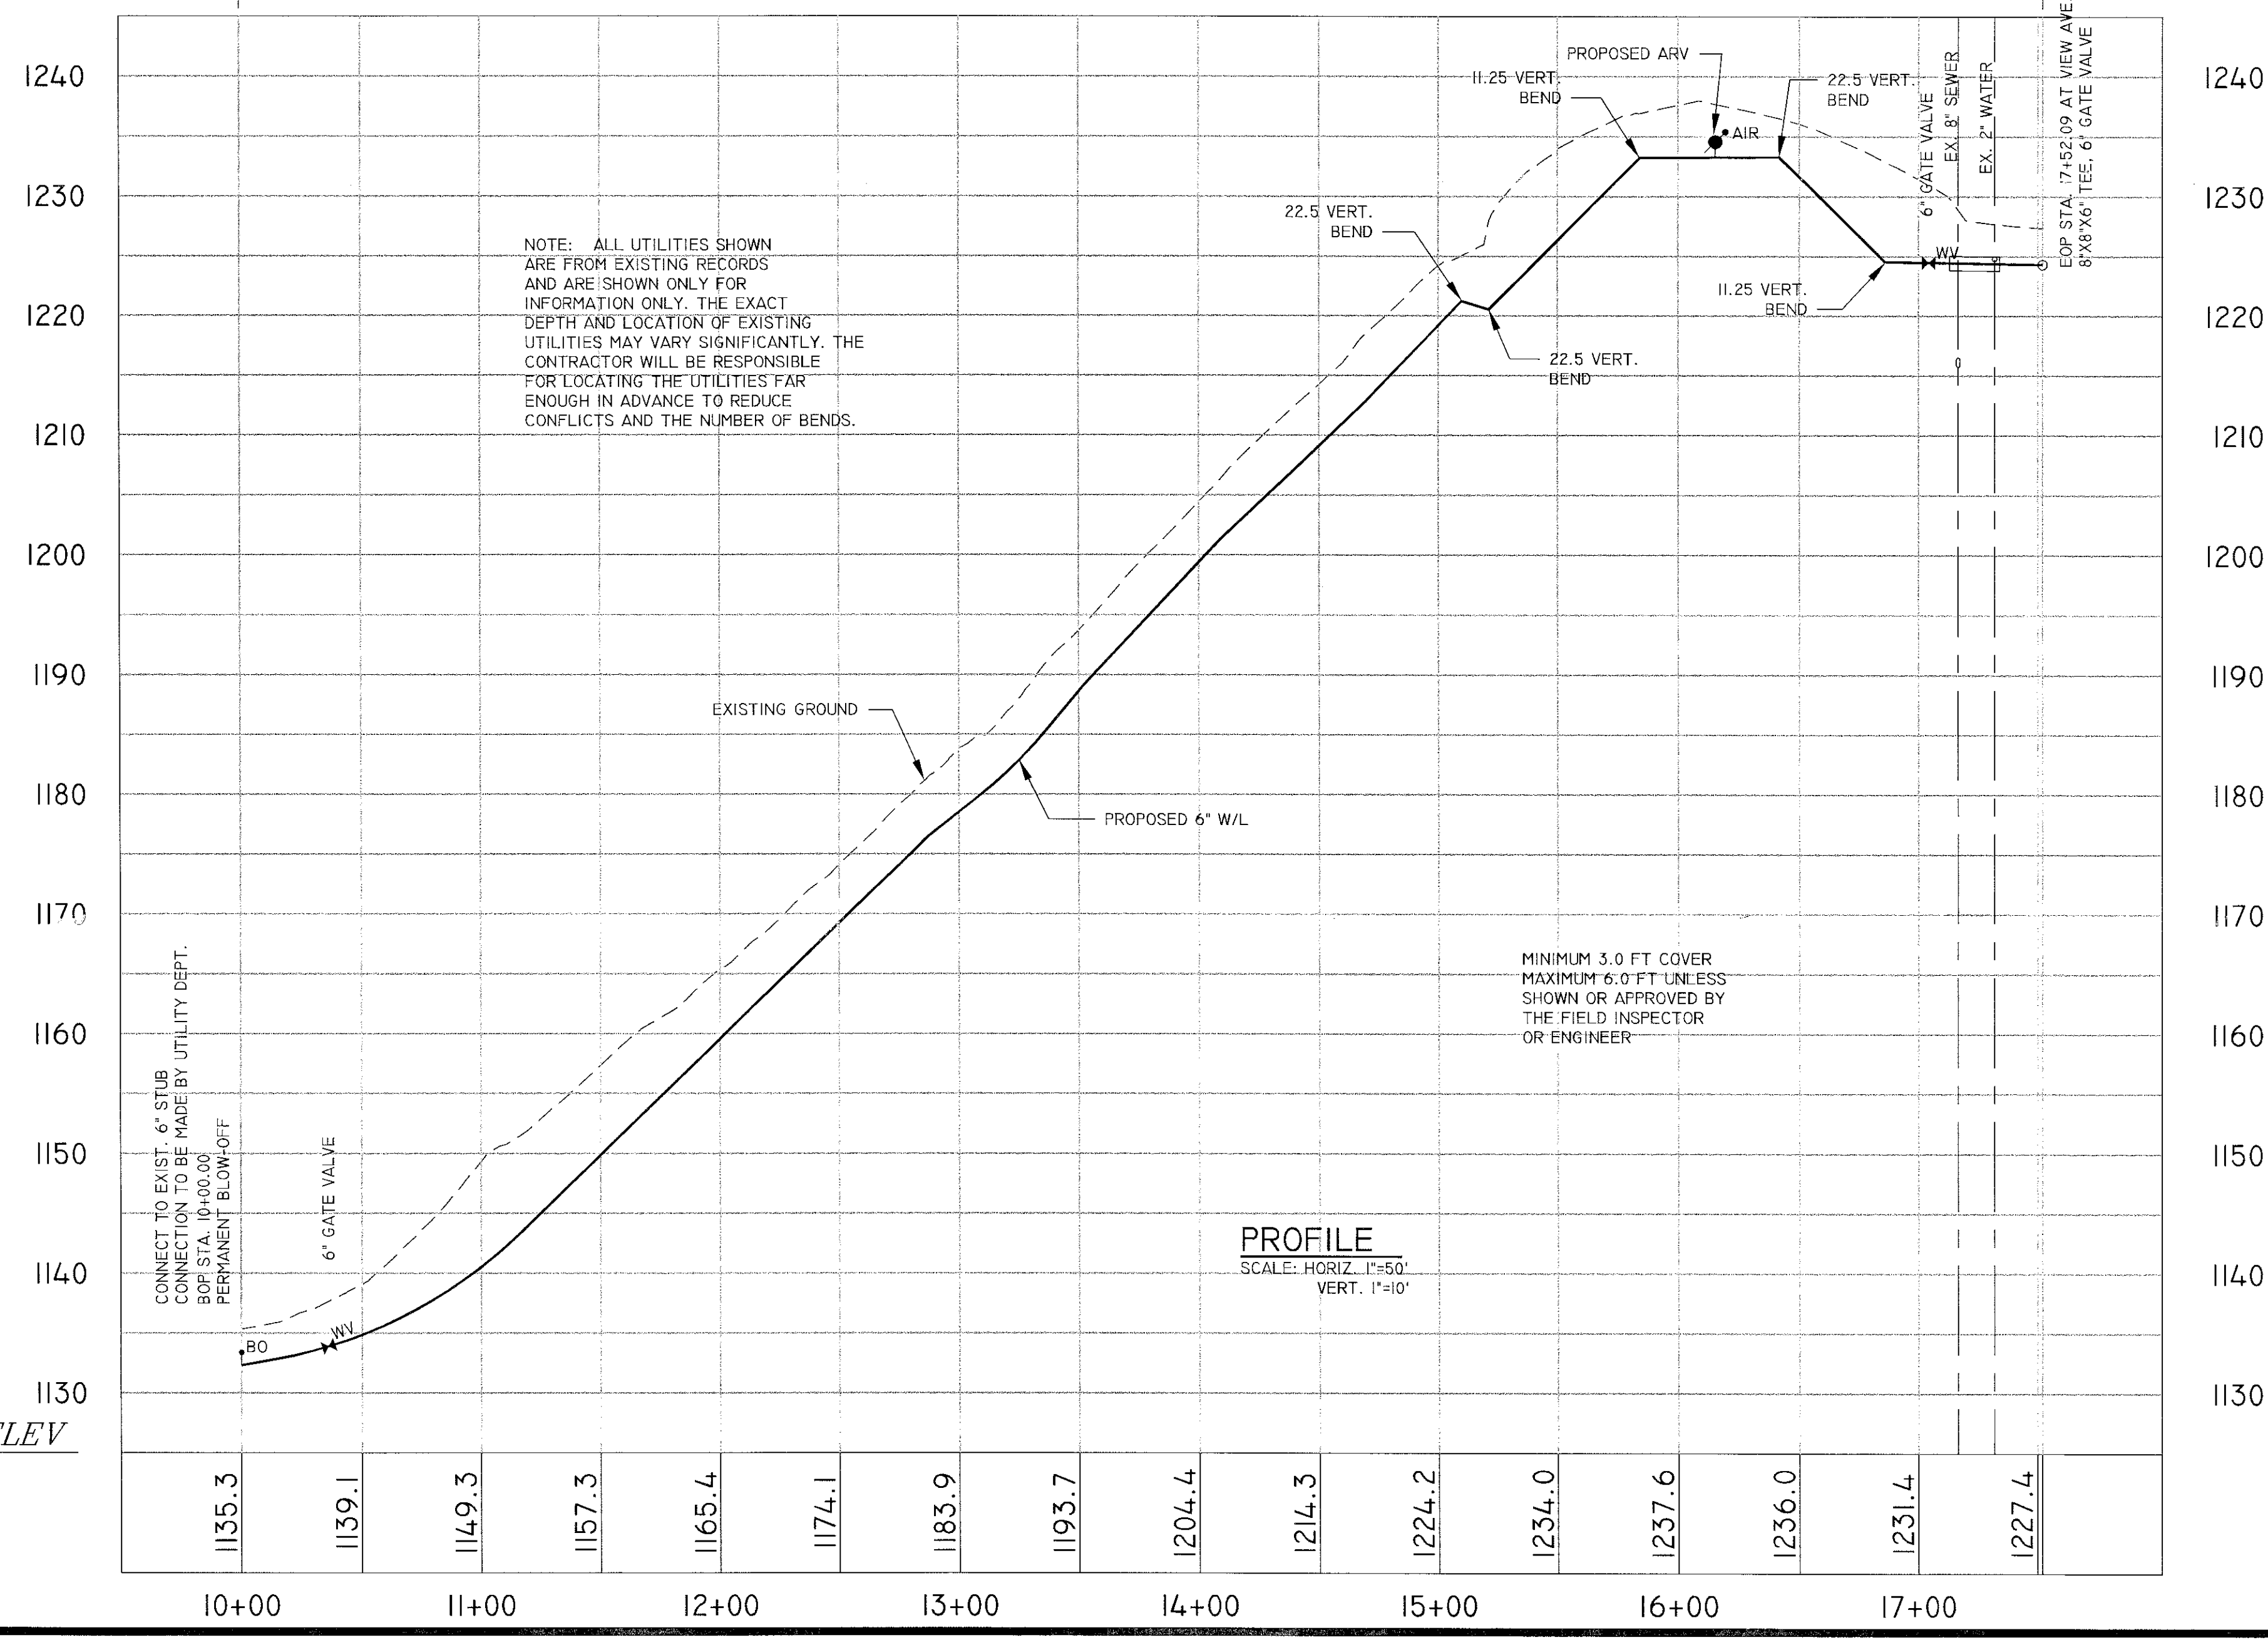

SEE SHEET 12

GENERAL NOTES:

ALL DRIVEWAYS ARE PAVED UNLESS OTHERWISE NOTED. SEE PAVEMENT REPLACEMENT DETAIL ON SHEET 19 OF 19.
SEE SHEET 19 OF 19 FOR VDOT PAVEMENT REPLACEMENT DETAIL.
CONTRACTOR TO CLEAN STREETS AT THE END OF EACH DAY. SAND SHALL BE USED TO PROTECT THE EXISTING PAVEMENT FROM THE CONSTRUCTION EQUIPMENT.
ALL AREAS DISTURBED SHALL BE STABILIZED AT THE END OF EACH WEEK.

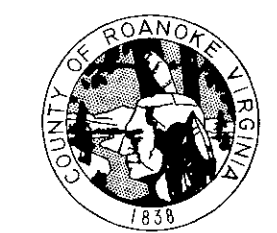

DEPARTMENT OF
COMMUNITY
DEVELOPMENT

1		
2		
3		
4		
5		
6		
NO.	REVISIONS	DATE

BRAMBLETON
WATER LINE REPLACEMENT

DATE:	7/7/2000
SCALE:	H. 1"= 50 FT, V. 1"= 10 FT
DRAWING BY:	BWE
DESIGNED BY:	BWE
APPROVED BY:	GWS



UTILITY
DEPARTMENT

SHEET
16
OF
19