



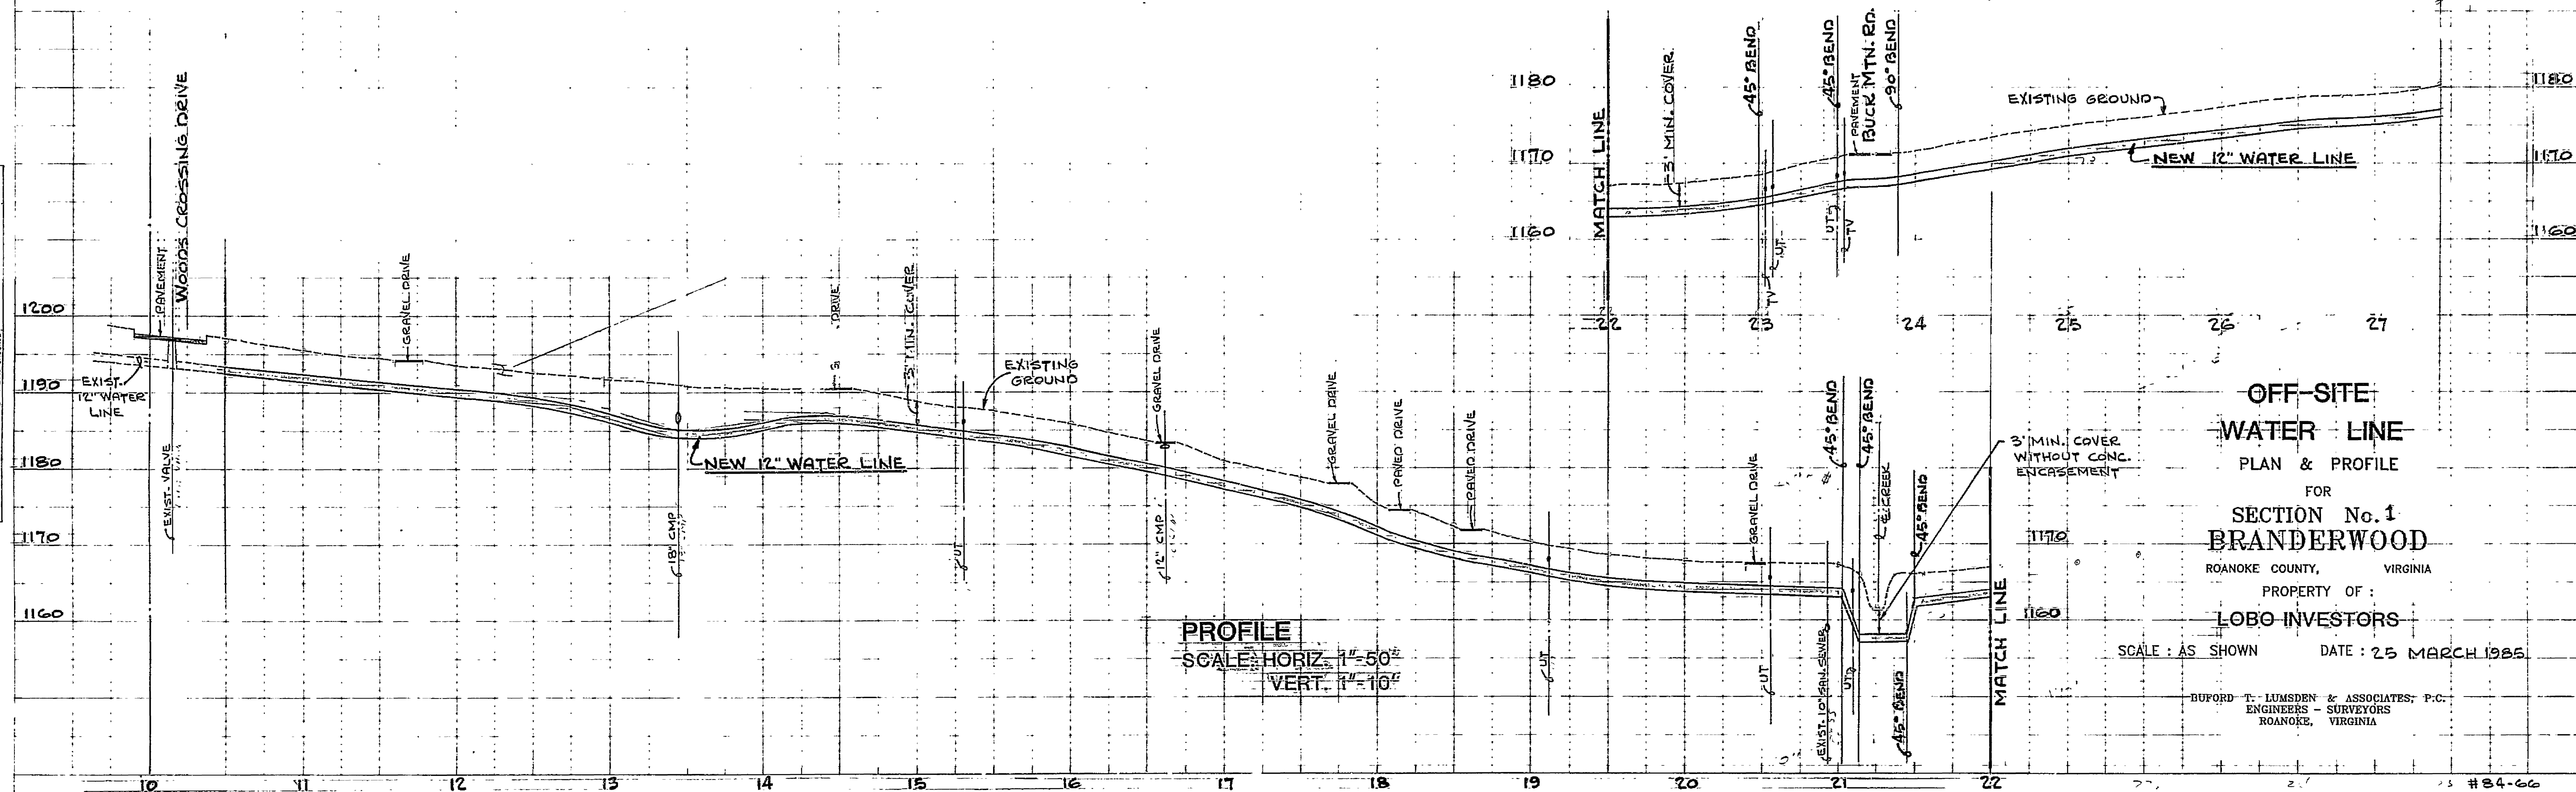

HIGHWAY FEDERAL AID SHEET
 PLATE 1-SINGLE PLAN AND PROFILE-FULL LINE
 TELETYPE
 PRINTED IN U.S.A.

SHEET 13 OF 16

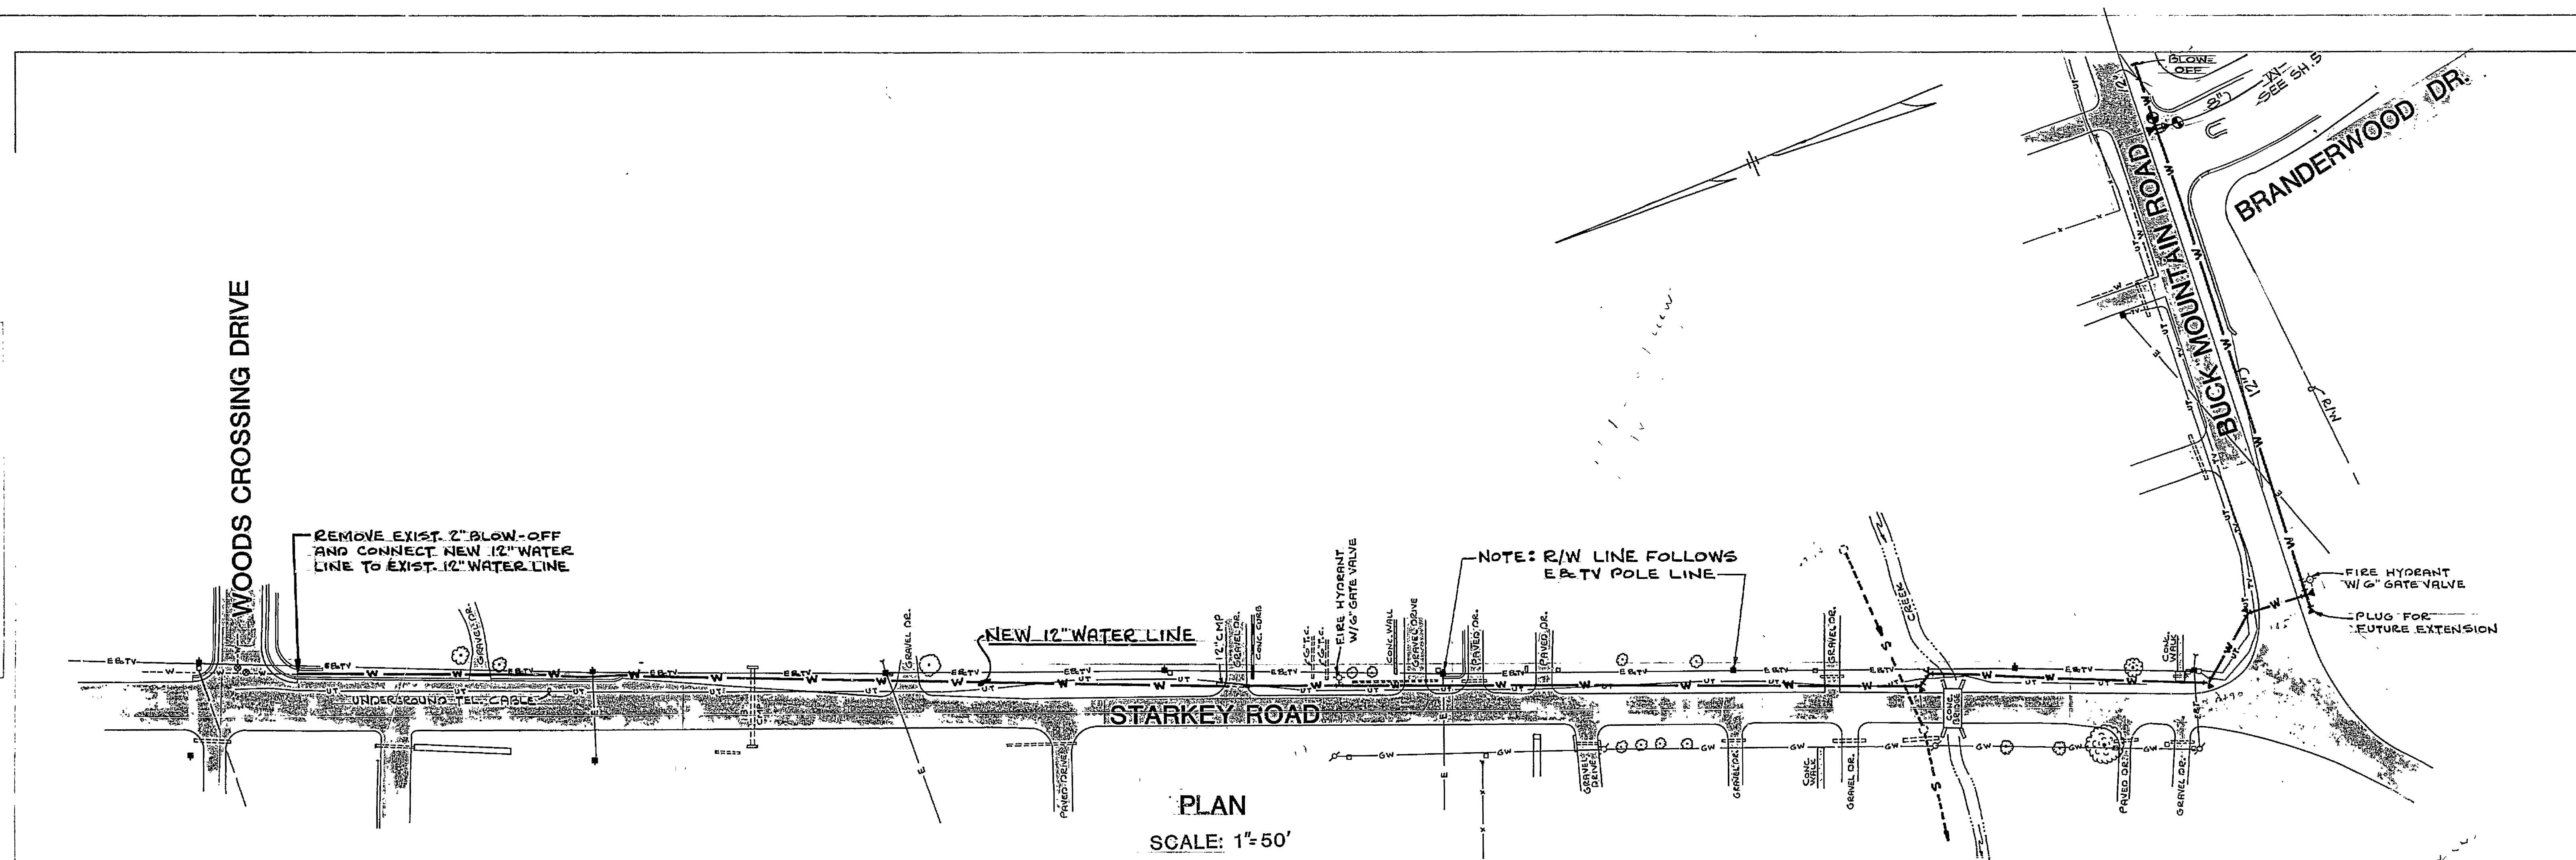