



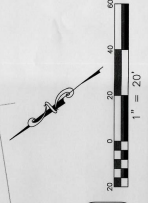

BRANDON AVENUE COMMERCIAL CENTER
 LAYOUT AND UTILITY PLAN 2

PROJECT NO. 042003-192
 DATE 11/20/2022
 CHECKED BY KAM
 DESIGNED BY KAM
 REVISIONS
 1-20
 04/20/2023

C4.2
 PROJECT NO. 042003-192

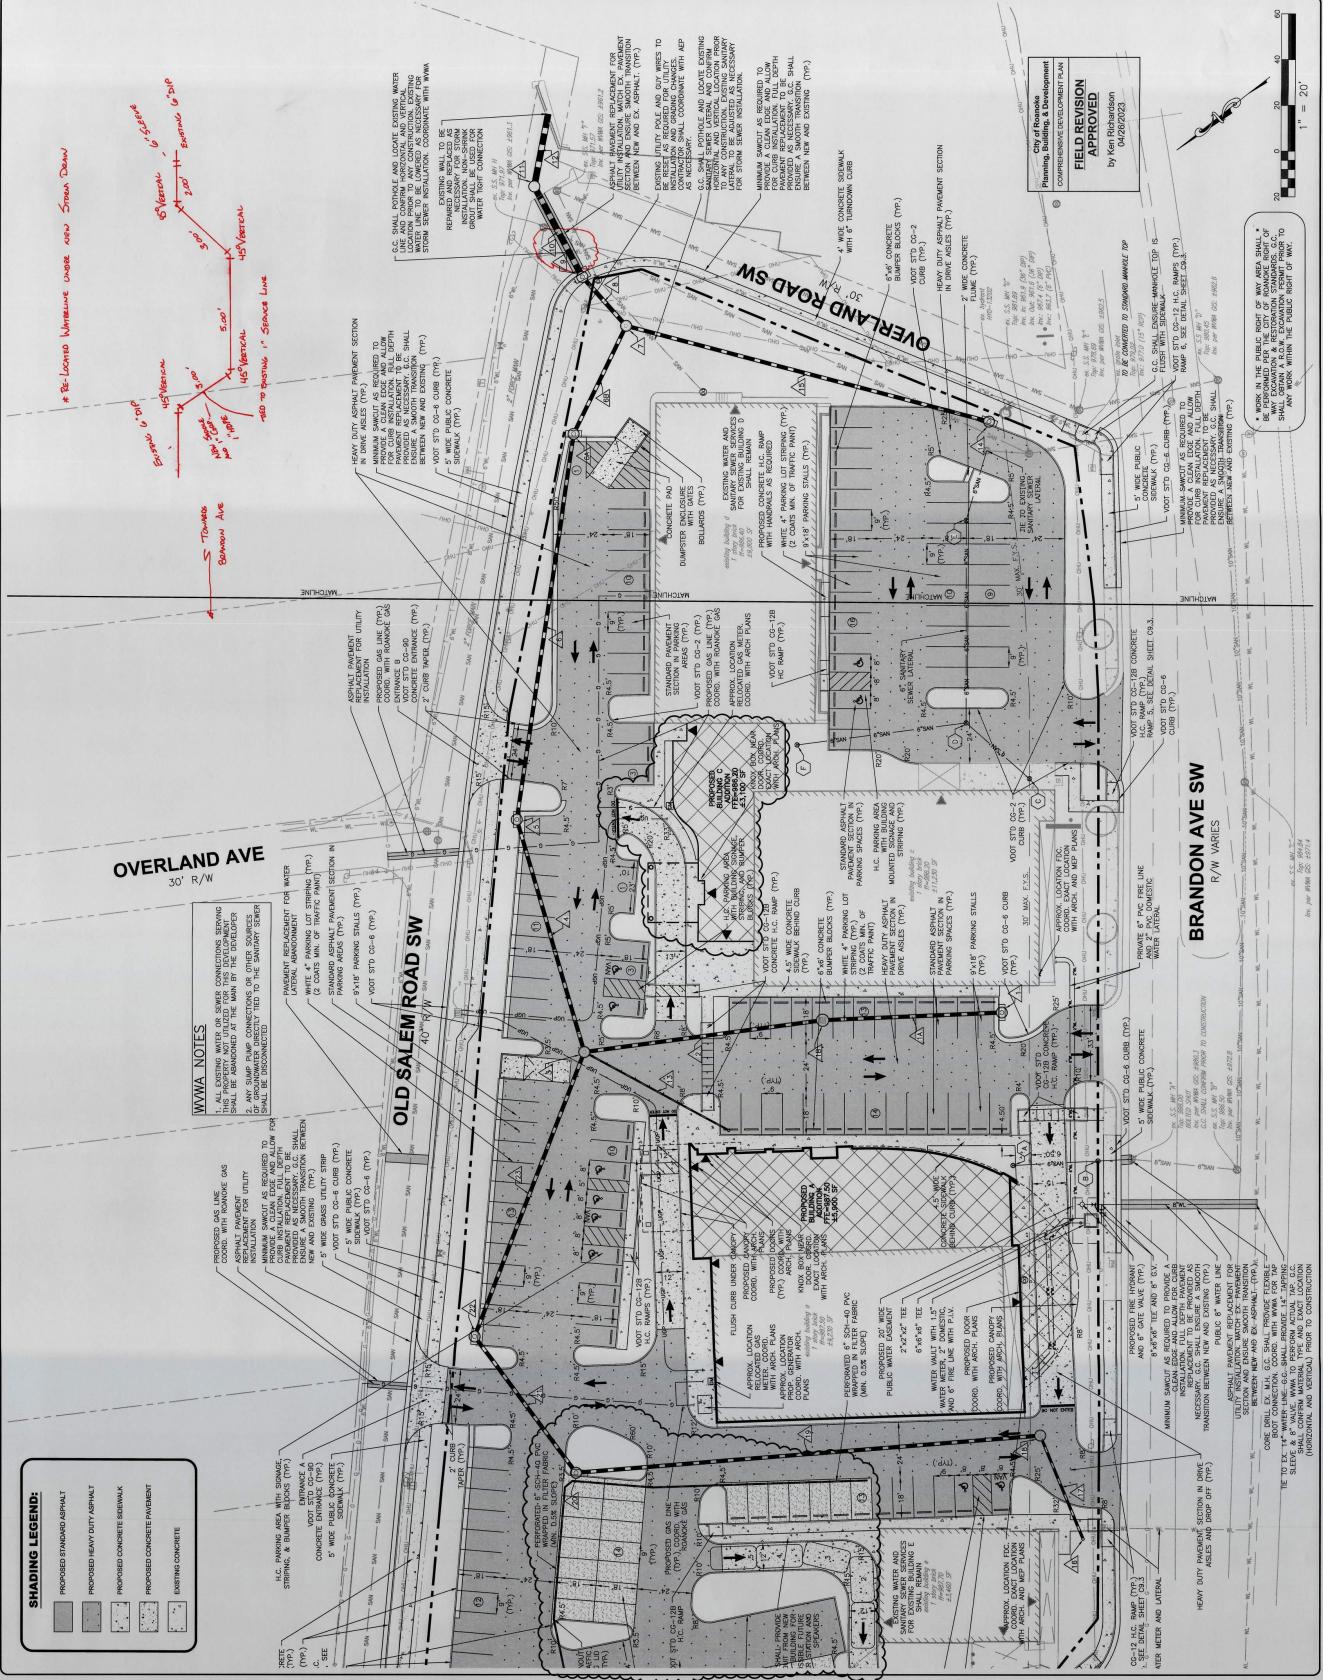

 Planning, Building, & Development
FIELD REVISION
 APPROVED
 by Ken Richardson
 04/20/2023

