


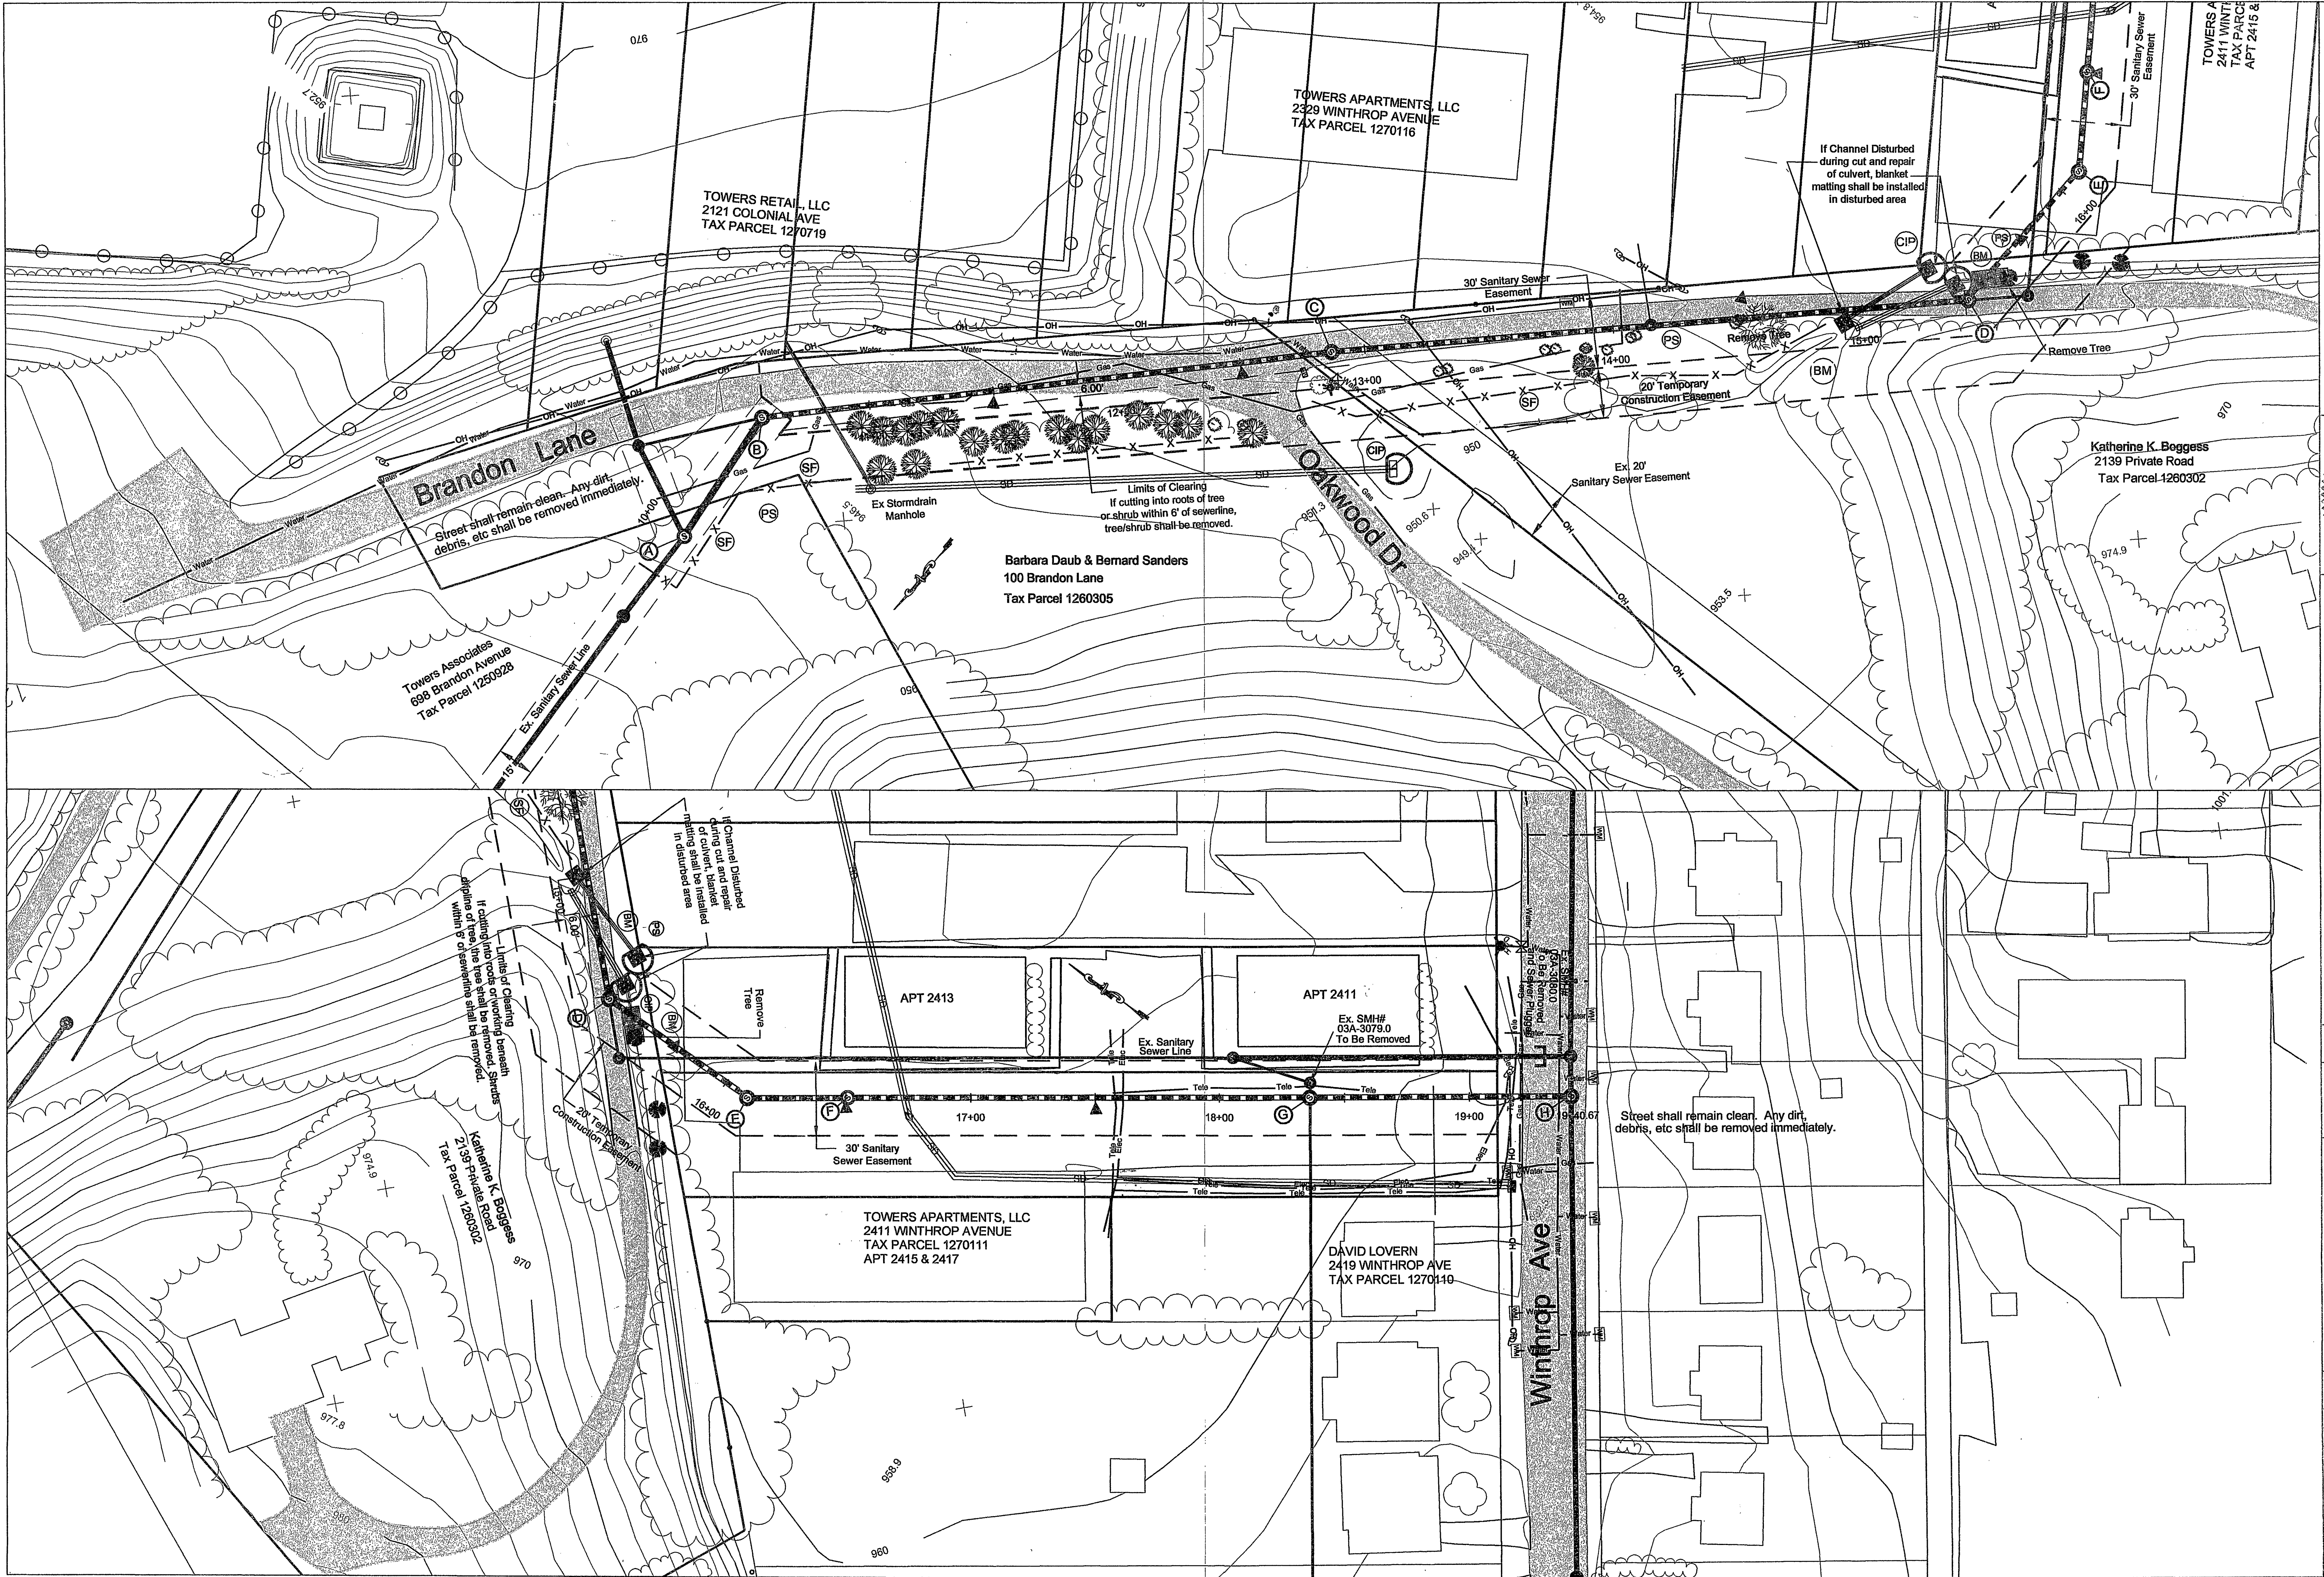

WESTERN VIRGINIA
WATER AUTHORITY
ENGINEERING SERVICES
601 S JEFFERSON ST, SUITE 300
ROANOKE, VA 24011
540-853-5700

COMMONWEALTH OF VIRGINIA
CASSANDRA D. ALTIERE
Lic. No. 035867
10/12/09
PROFESSIONAL

Brandon Lane
Sewer Replacement
E & S
PLAN

Rev	Description	Date	By
1	Changes per city review and culvert replacement added to plans	6/22/09	CDA
2	Changes per city review and dated 7/14/09	08/20/09	CDA
3	Shifted Manhole F and modified profile	10/08/09	CDA

Designed: CDA
Drawn: CDA
Checked: AAS
Approved: JGR
Date: 14 MAY 2009
Project: C4
Sheet 4 of 6