


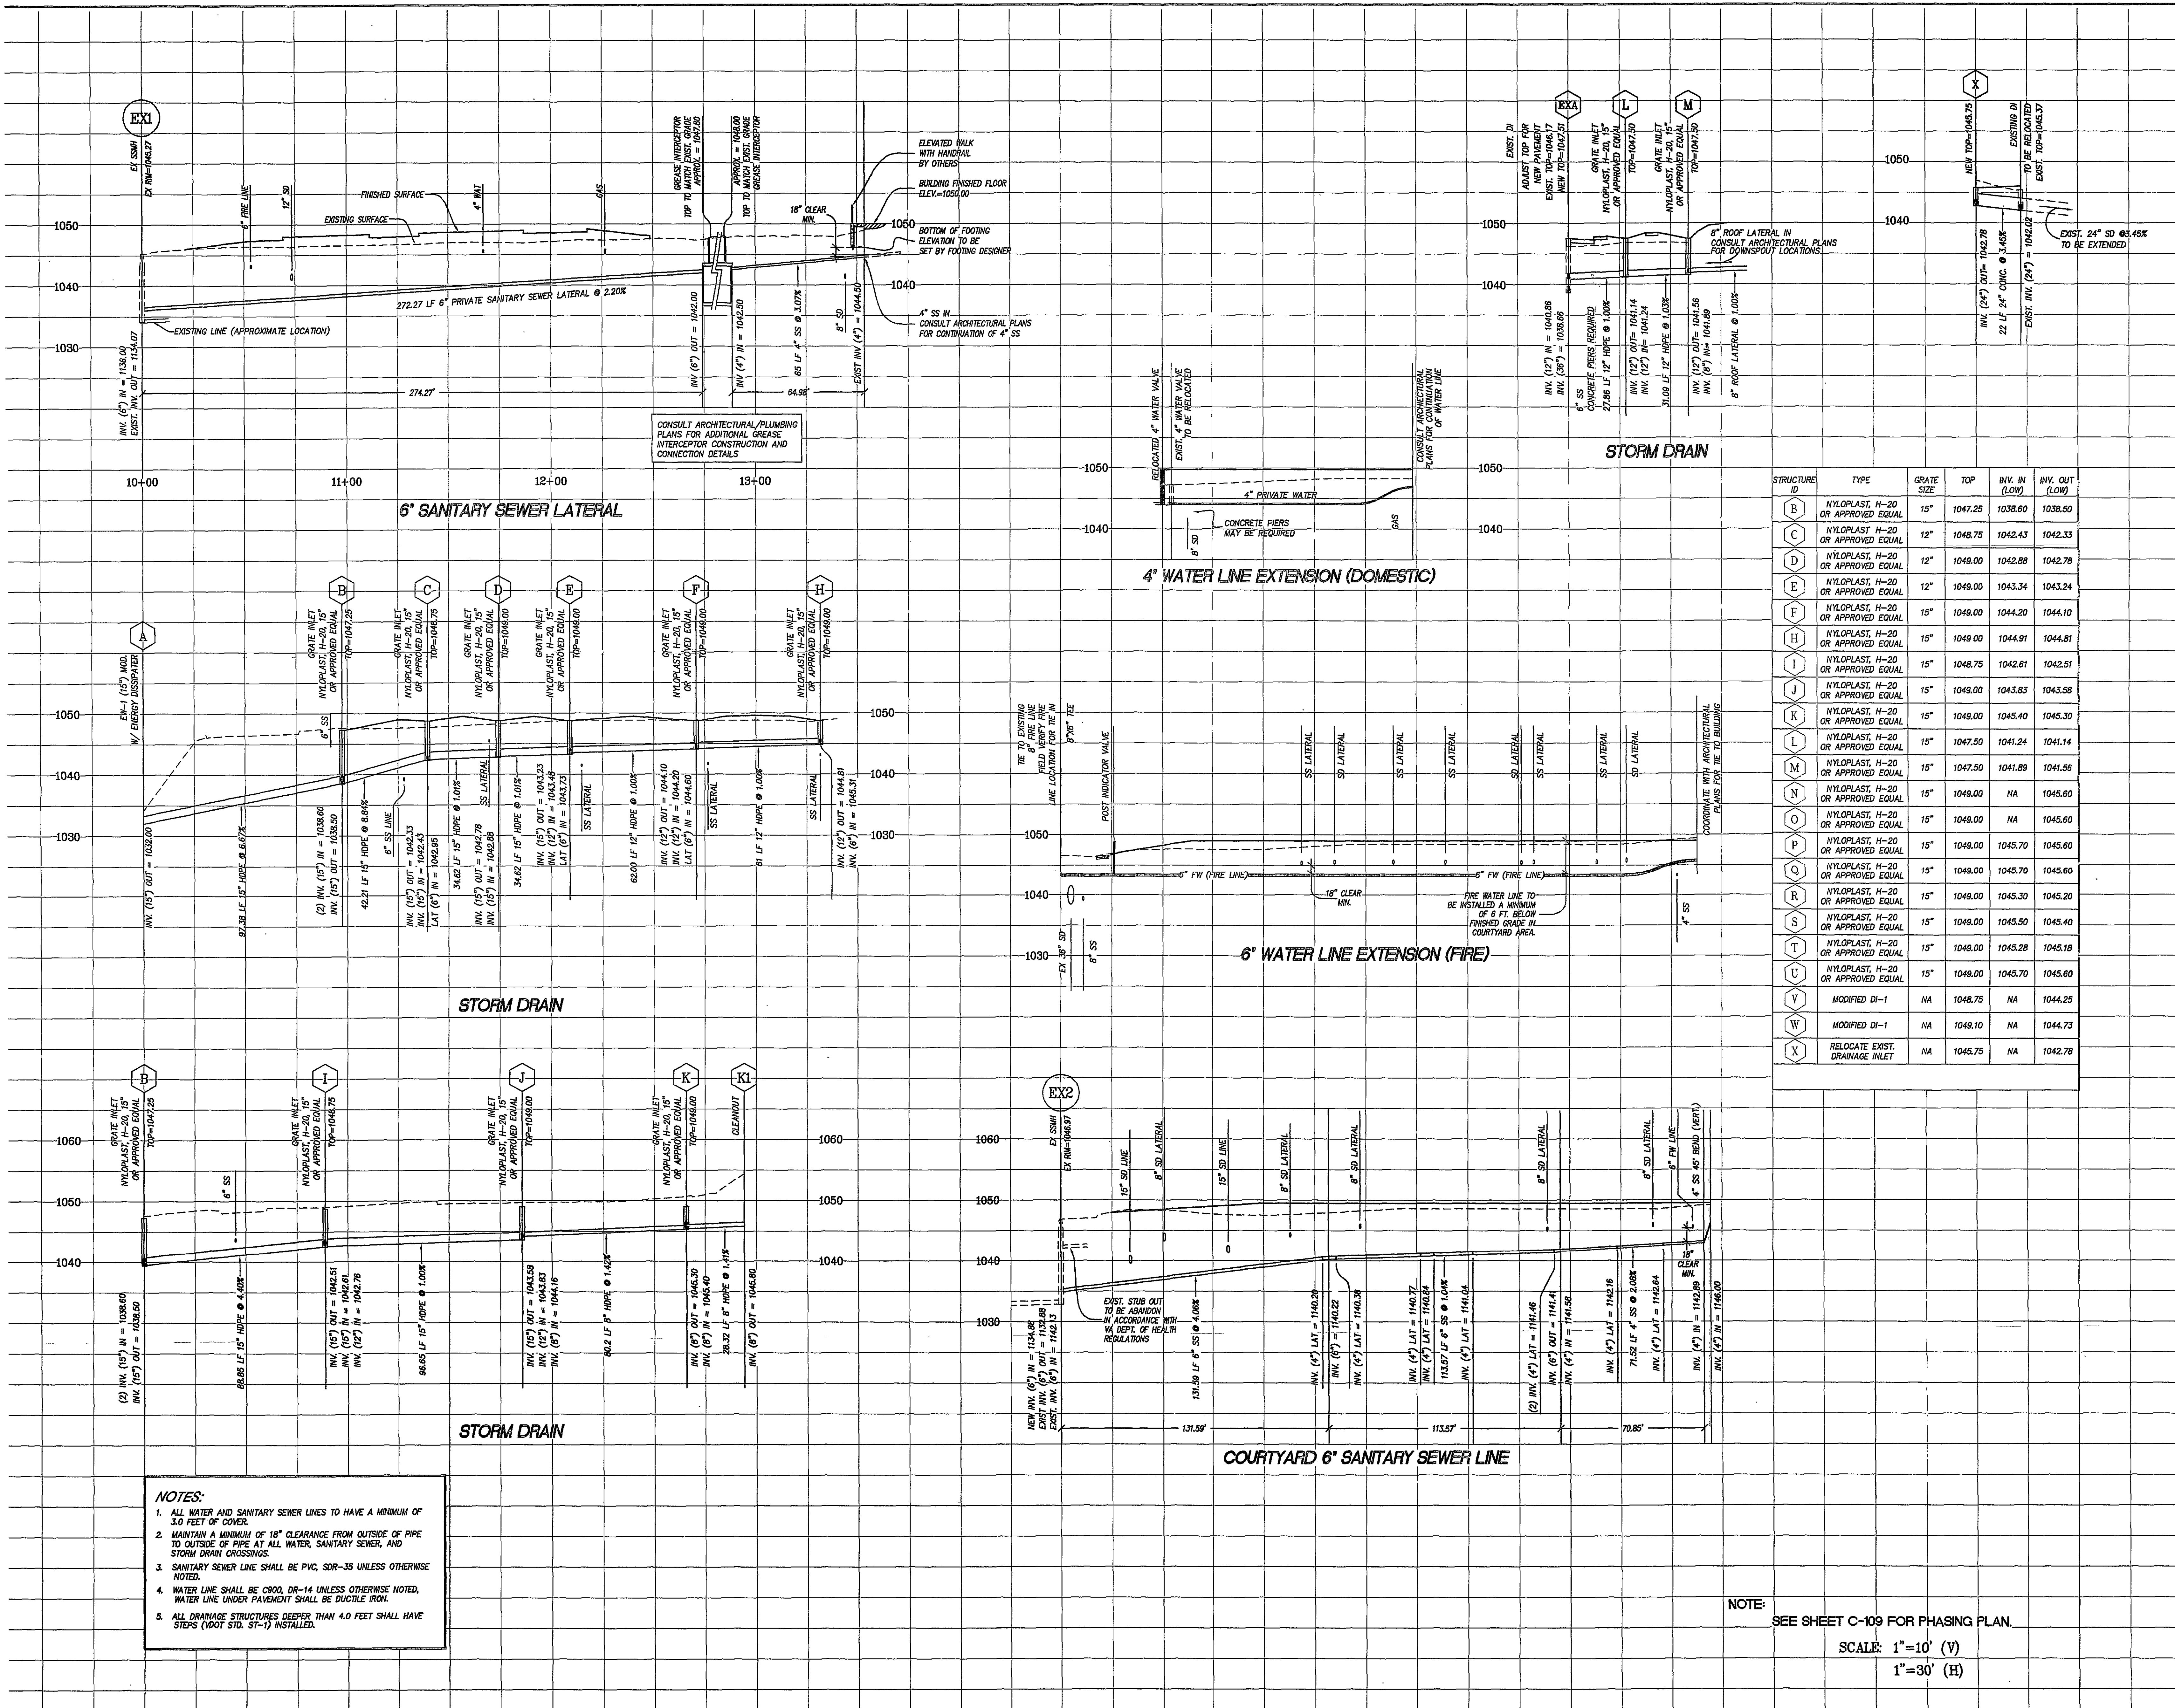

NO. DATE REVISION

PACKAGE #6: 12/20/05
PERMIT AND CONSTRUCTION SET

PACKAGE #5: 12/5/05
FOUNDATION PERMIT SET

PACKAGE #4: 11/15/05
SITE DEVELOPMENT SUBMISSION

PACKAGE #3: 11/18/05
85% CONSTRUCTION DOC. SET

PACKAGE #2: 19/16/05
DESIGN DEVELOPMENT SET

PACKAGE #1: 6/30/05
SCHEMATIC DESIGN SET

1100 Liberty Ave
Pittsburgh, PA 15222-42
412.356.05
Fax: 412.356.05

Owner:
VIRGINIA LUTHERAN HOMES, INC.
117 SHERATON DRIVE
SALEM, VA 24153 TEL. 540.562.5443

Civil / Site:
LUMSDEN ASSOCIATES
4854 BRAMBLETON AVENUE
ROANOKE, VA 24018 TEL. 540.774.4411

Structural:
DAY & KINDER CONSULTING ENGINEERS
3239 ELECTRIC ROAD, BUILDING C
ROANOKE, VA 24018 TEL. 540.774.5706

MEP:
LAWRENCE PERRY & ASSOCIATES
304 W CHURCH STREET
ROANOKE, VA 24025 TEL. 540.342.1816

Landscape:
DAN CHITWOOD DESIGN
PO BOX 20812
ROANOKE, VA 24018 TEL. 540.989.5040

GENERAL CONTRACTOR:
LIONBERGER CONSTRUCTION
5803 STARKEY ROAD
PO BOX 20209
ROANOKE, VA 24018 TEL. 540.989.5301

PROJECT TITLE:
**BRANDON OAKS
PHASE ONE-
ADDITION &
RENOVATIONS**

3804 BRANDON AVE.
ROANOKE, VA 24018
PROJECT No: 19412
DRAWING TITLE:
PROFILES

SCALE: 1"=30' (H), 1"=10' (V)
C-105
PACKAGE #6
PERMIT AND CONSTRUCTION SET
12/20/2005