



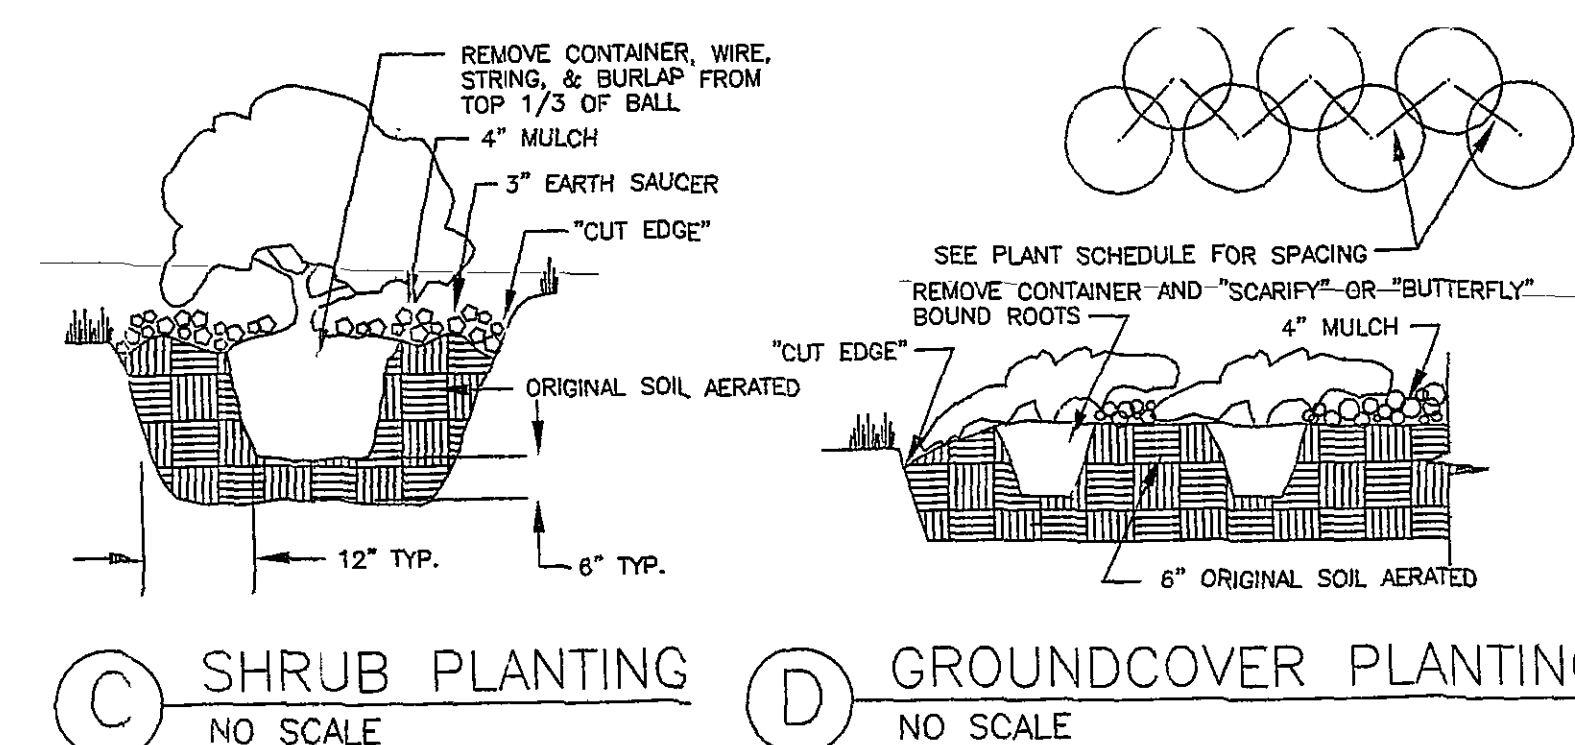


Diagram illustrating symbols for various landscape features:

- GROUND COVER (represented by a hatched pattern)
- FLOWER BEDS (By Owner) (represented by a cross-hatched pattern)
- LIMITS OF MULCH (represented by a dashed line)
- DECIDUOUS TREE (represented by a circle with a central dot)
- KEY (represented by a line segment labeled (6)DT-1)
- QUANTITY (represented by a line segment labeled 1)
- SHRUBS (represented by a small circle)

KEY	QUAN	SCIENTIFIC NAME	COMMON NAME	SIZE	SPACING	DETAIL	REMARKS
DECIDUOUS SHRUBS							
SDS-DgN	23	<i>Deutzia gracilis</i> 'Nikko'	NIKKO DEUTZIA	18"-#3	3' O.C.	C	Cont.
SDS-SjLP	73	<i>Spiraea japonica</i> 'Little Princess'	LITTLE PRINCESS SPIREA	18"-#3	3' O.C.	C	Cont.
DECIDUOUS TREES							
LDT-Ar	3	<i>Acer rubrum</i>	RED MAPLE	2.5' Cal.	As shown	A	B&B
LDT-Fa	2	<i>Fraxinus americana</i>	WHITE ASH	2.5' Cal.	As shown	A	B&B
MDT-Kp	5	<i>Koeleruteria paniculata</i>	GOLDEN RAIN TREE	2.5' Cal.	As shown	A	B&B, Specimen
SDT-LIM	3	<i>Lagerstroemia indica</i> 'Muskogee'	MUSKOGEE CRAPE MYRTLE	8' Ht.	As shown	A	B&B, Multi-Trunk
SDT-Ms	3	<i>Magnolia stellata</i>	STAR MAGNOLIA	5' Ht.	As shown	A	B&B
MDT-Mv	2	<i>Magnolia virginiana</i>	SWEETBAY MAGNOLIA	5' Ht.	As shown	A	B&B
LDT-Po	2	<i>Platanus occidentalis</i>	SYCAMORE	2.5 Cal.	As shown	A	B&B
MDT-PsK	5	<i>Prunus serulata</i> 'Kwanzan'	KWANZAN CHERRY	1.5' Cal.	As shown	A	B&B, Specimen
EVERGREEN SHRUBS							
SES-AgLR	58	<i>Abelia x grandiflora</i> 'Little Richard'	LITTLE RICHARD ABELIA	18"-#3	4' O.C.	C	B&B
MES-IBN	13	<i>Ilex comuta</i> 'Burfordi Nana'	DWARF BURFORD HOLLY	24"	As shown	C	Cont.
SES-IC	52	<i>Ilex comuta</i> 'Carissa'	CARISSA HOLLY	15"-#3	As shown	C	Cont.
MES-ICom	28	<i>Ilex crenata</i> 'Compacta'	COMPACT JAP. HOLLY	24"	As shown	C	B&B
LES-IMBg	13	<i>Ilex x meserveae</i> 'Blue Girl'	BLUE GIRL HOLLY	3'-#7	As shown	C	Cont.
MES-PIOL	6	<i>Prunus laurocerasus</i> 'Otto Luykens'	'OTTO LUYKEN' LAUREL	24"	As shown	C	B&B
MES-TxD	33	<i>Taxus x media</i> 'Densiformis'	DENSIFORMIS YEW	24"	As shown	C	B&B
GROUNDCOVERS							
GCS-Jcs	30	<i>Juniperus chinensis</i> var. <i>sargentii</i>	SARGENT JUNIPER	15"-#3	4' O.C.	C	Cont.

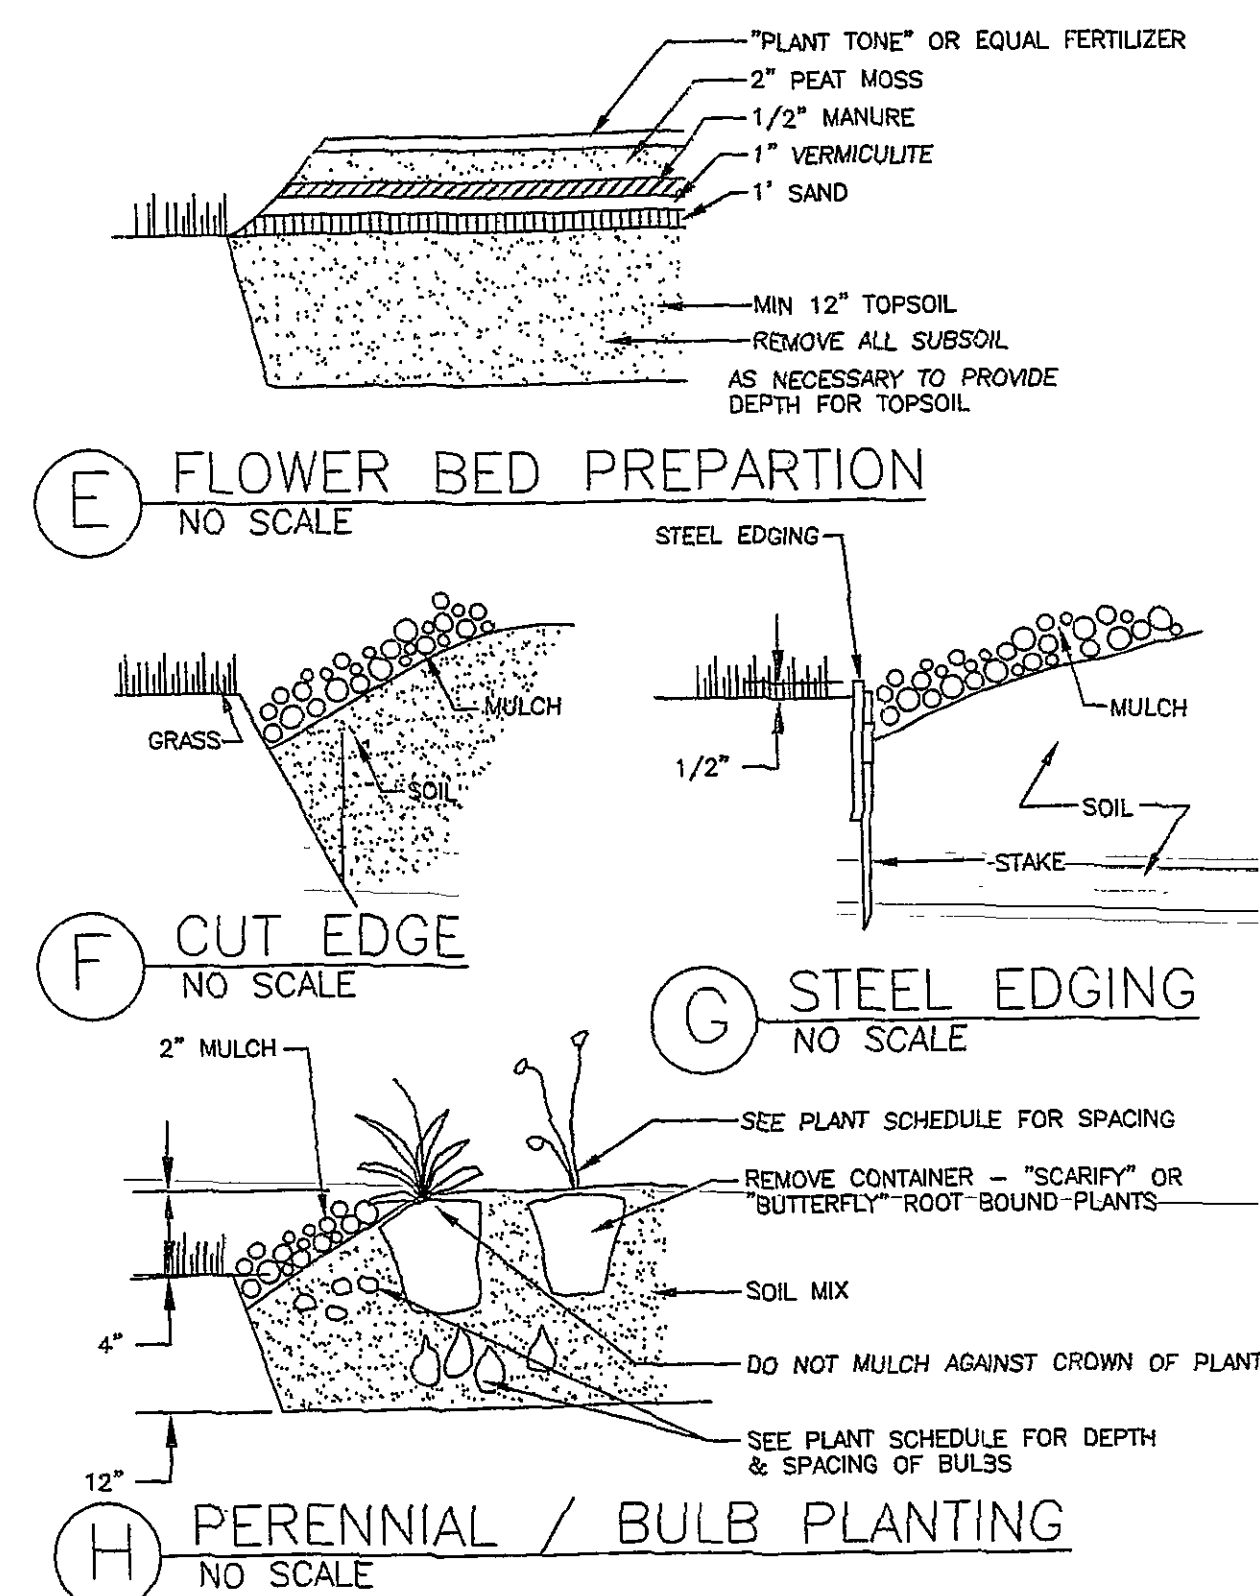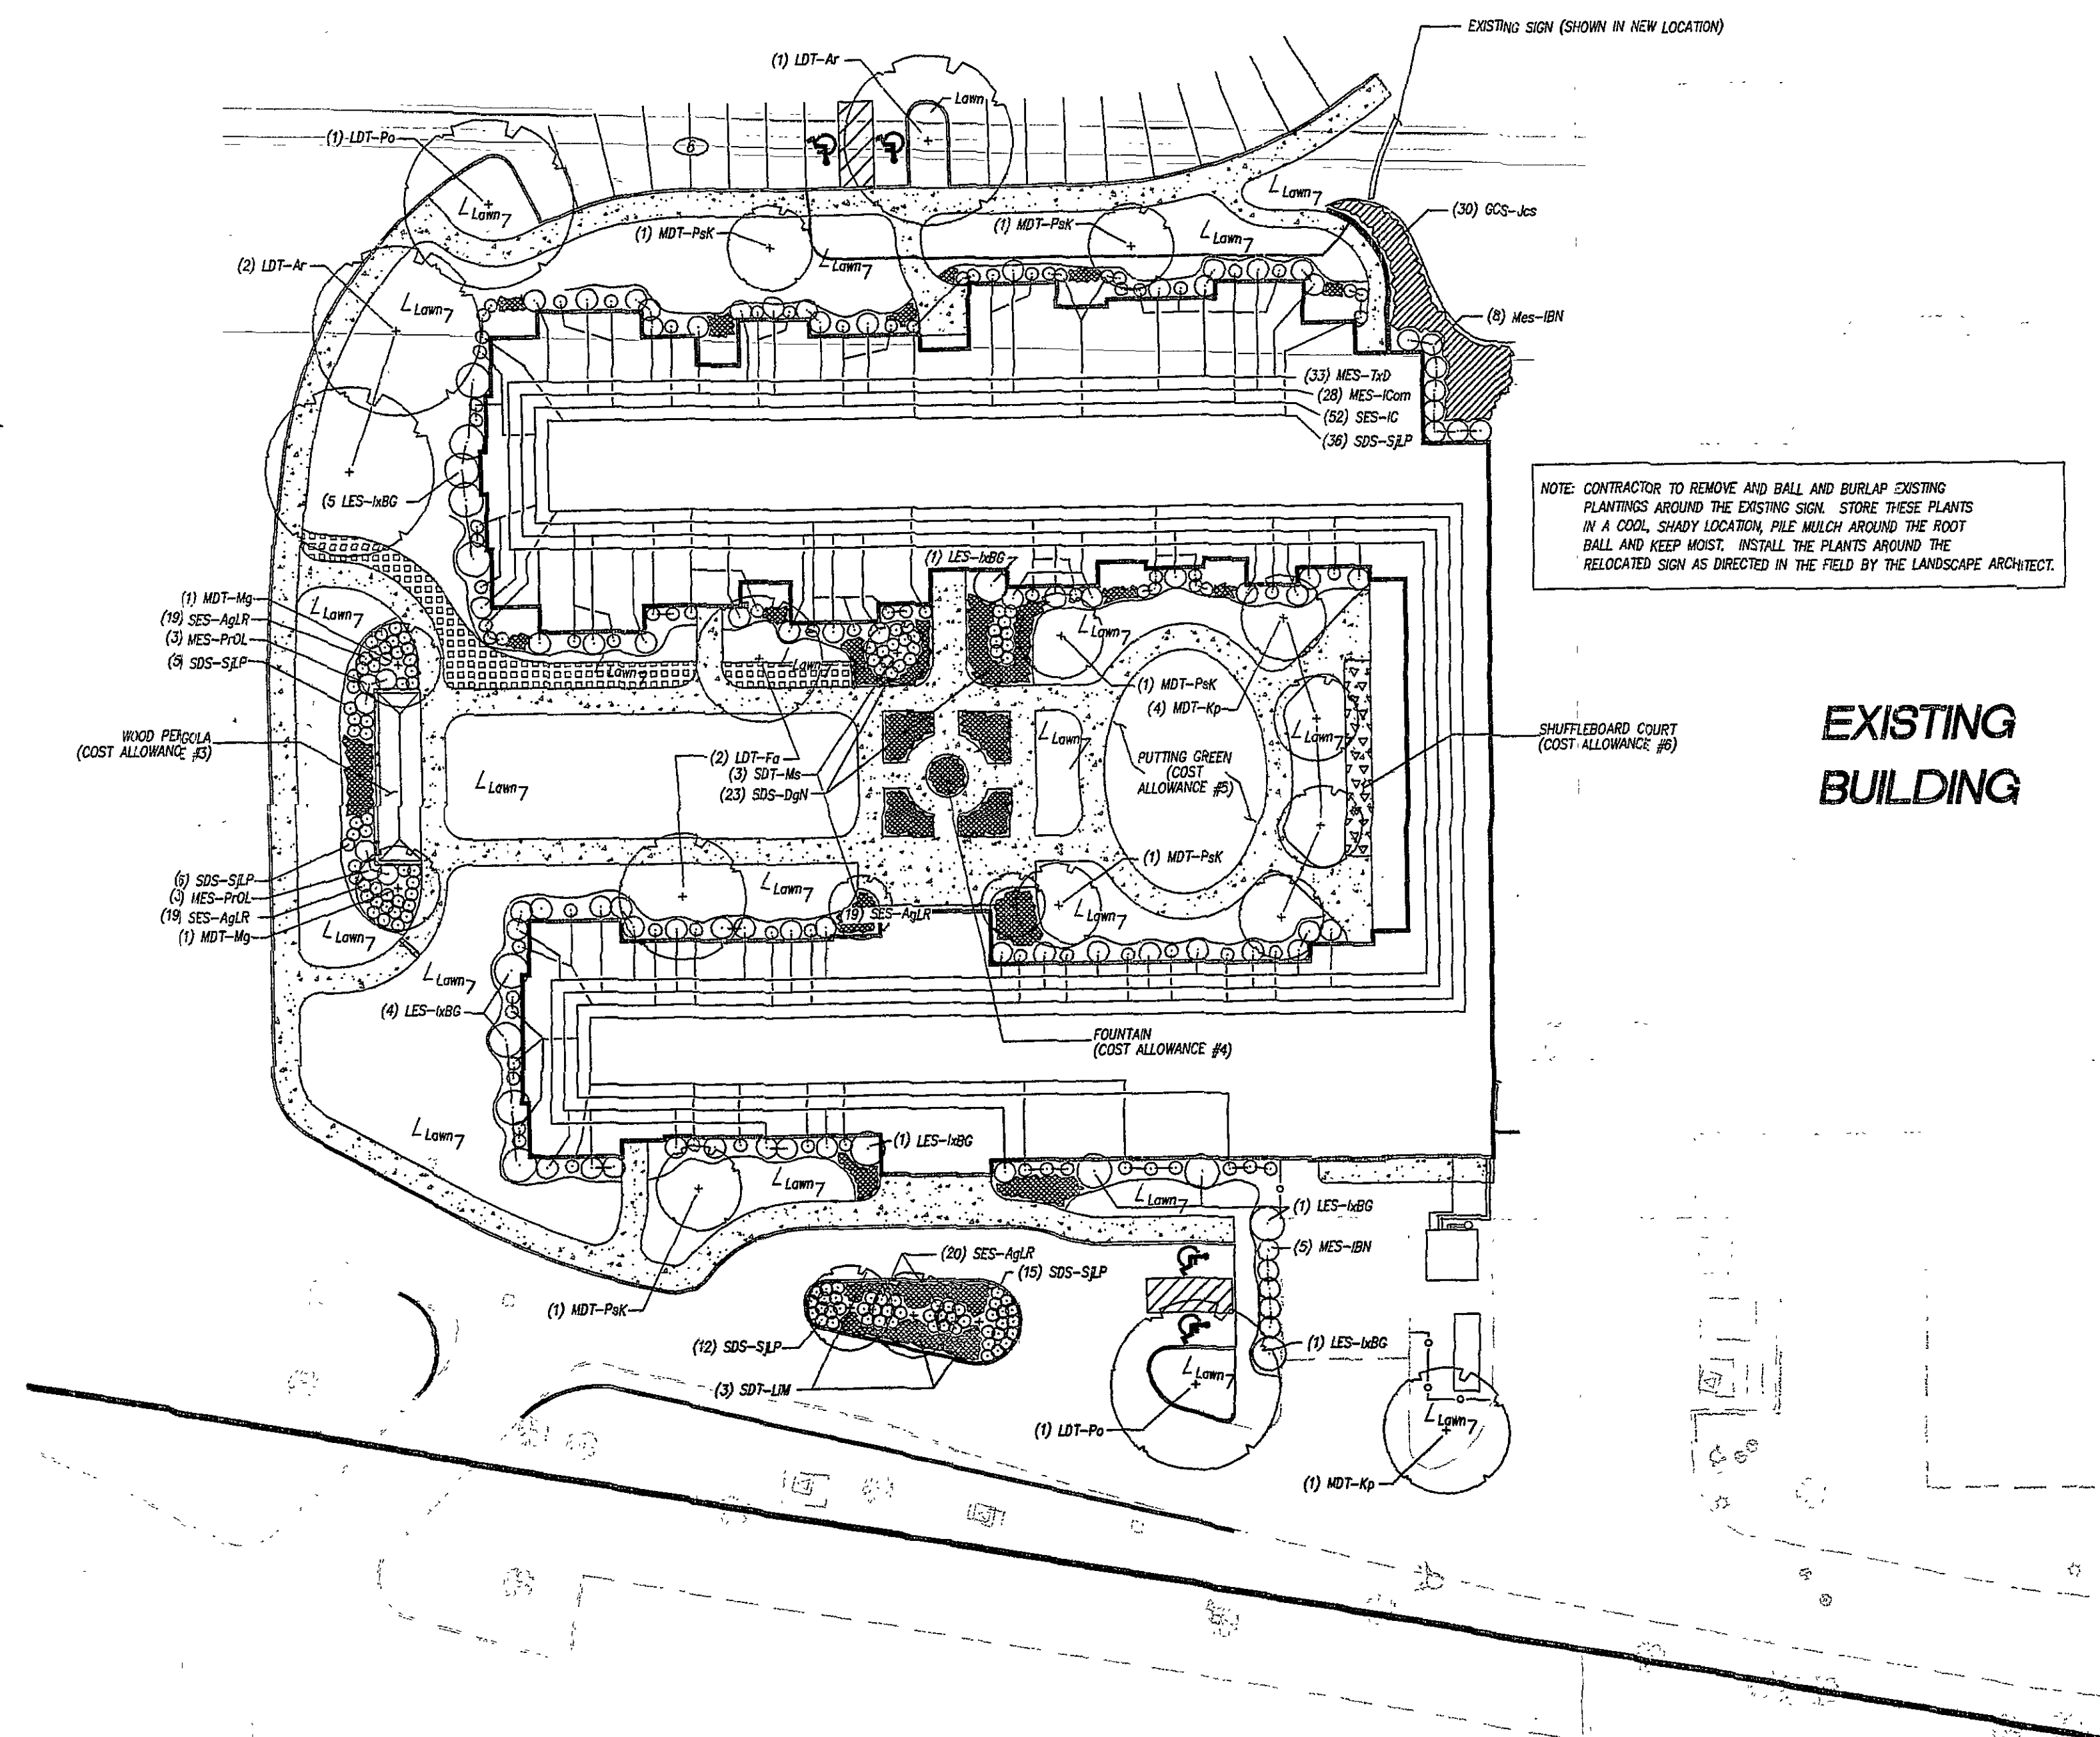

DAN CHITWOOD
CERTIFIED LANDSCAPE ARCHITECT

P.O. Box 20612
Roanoke, Virginia 26018
Phone 540-983-9091

PACKAGE #6
PERMIT AND CONSTRUCTION SET
12/20/2005