


PLAN	SURVEYED	DATE
NOTE BOOK	WHL & PGM	5/16/56
GRADES CHECKED	CLM & C	5/25/56
NO. 12-56	RT OF WAY CHECKED	
323-55		

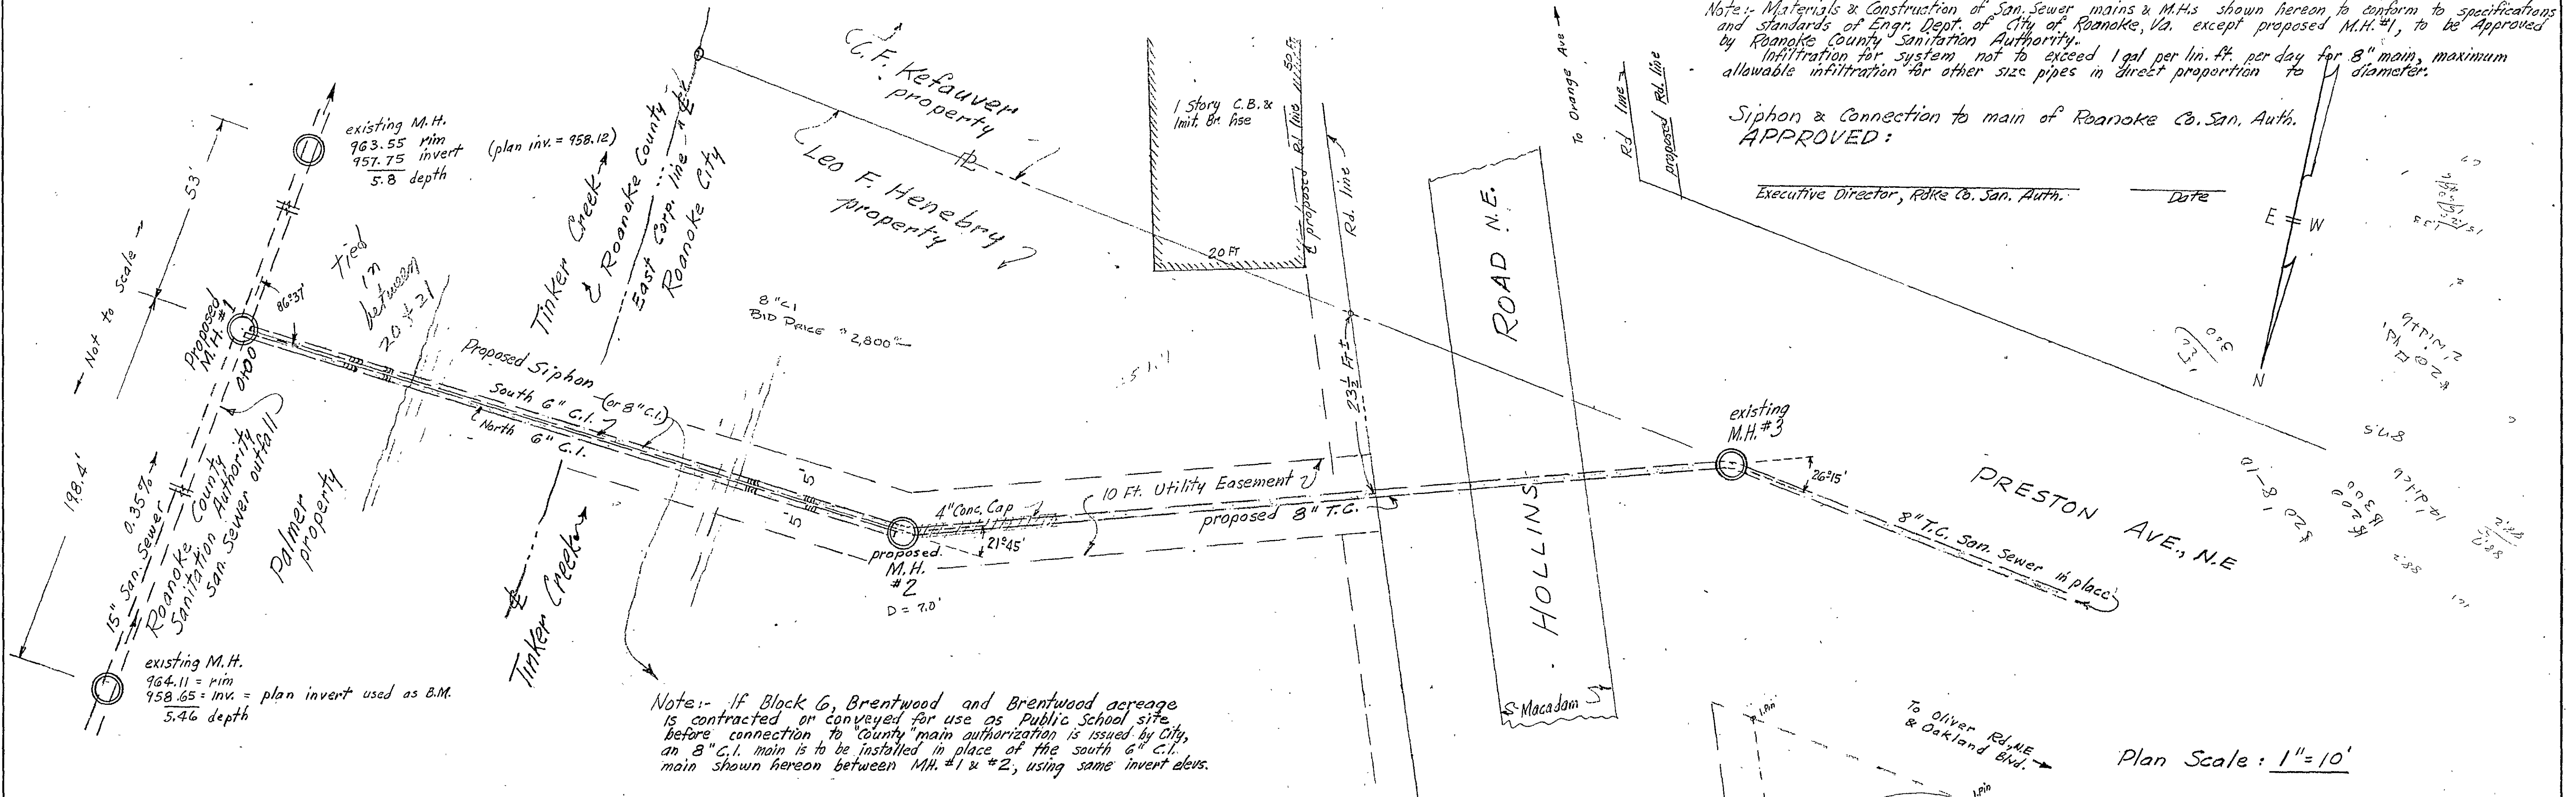

PROFILE	SURVEYED	DATE
NOTE BOOK	PCM	5/16/56
GRADES CHECKED	PCM	5/25/56
NO. 12-56	STRUCTURE NOTATION	NO. 12-56
323-55		

