


PLAN	BY	DATE
NOTE BOOK		
SURVEYED _____		
PLOTTED _____		
ALIGNMENT CHECKED _____ RT. OF WAY CHECKED _____		
NO.		

PROFILE		SURVEYED	BY	DATE
NOTE BOOK		PLOTTED		
		GRADES CHECKED		
		B M S NOTED		
NO.		STRUCTURE NOTAT NSCH KD		

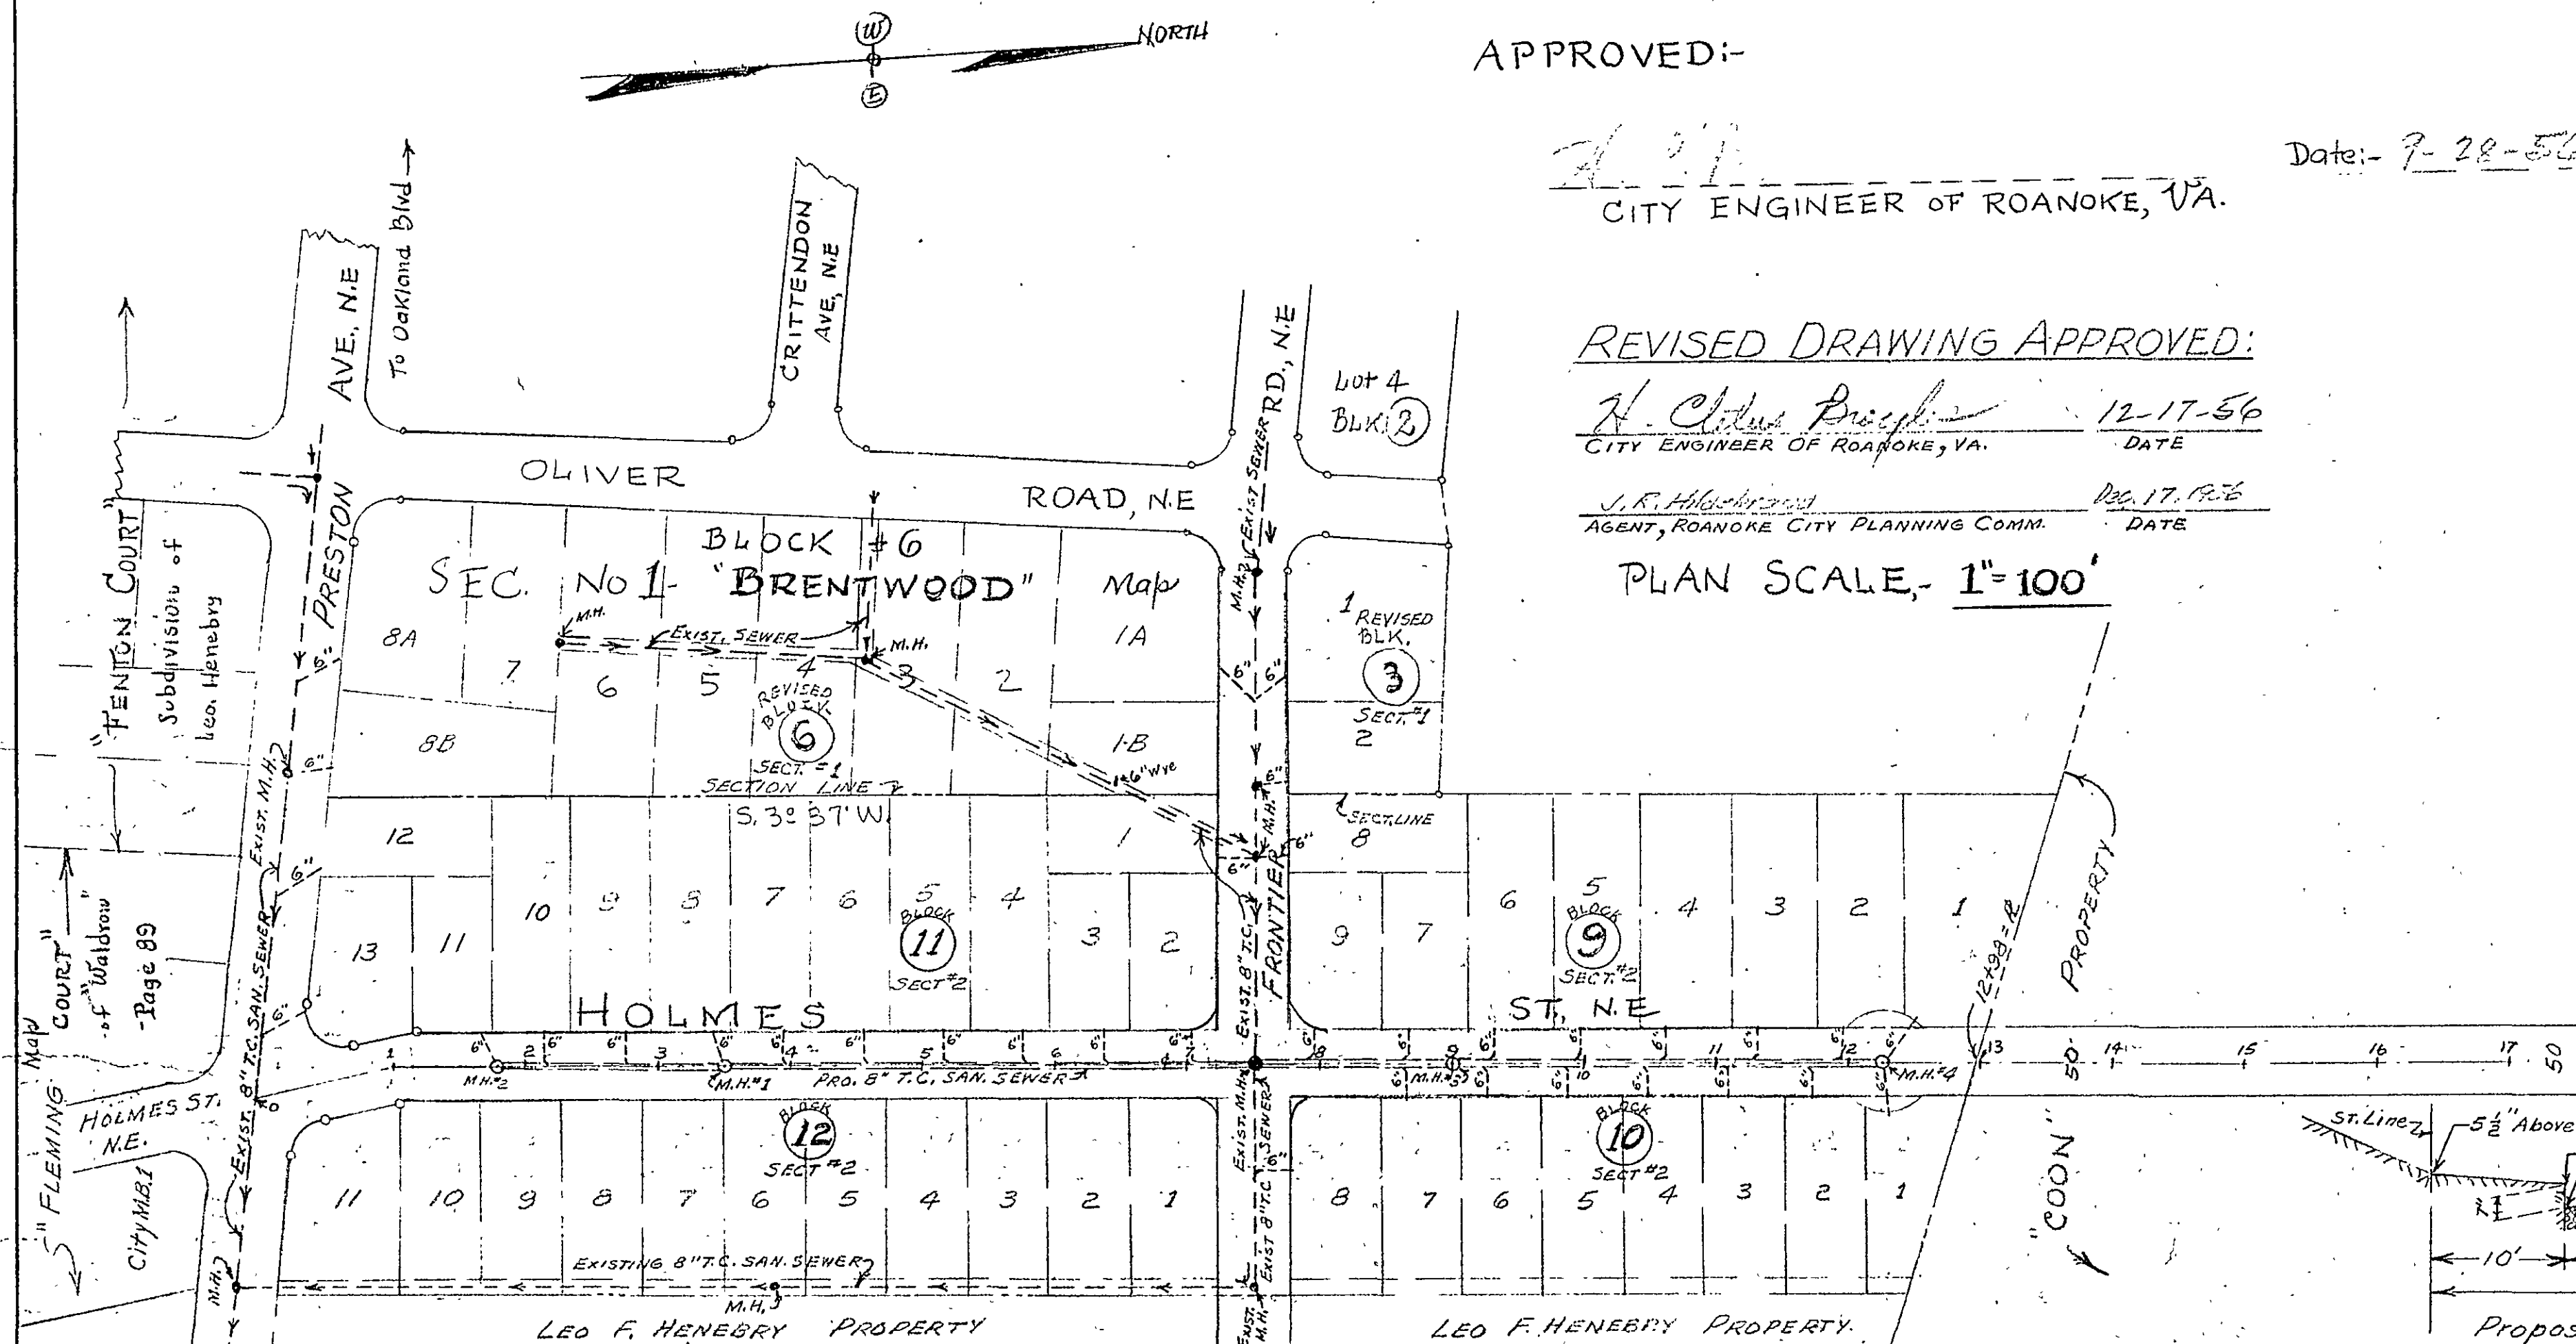

APPROVED:-

CITY ENGINEER OF ROANOKE, VA.

Date:- 7-28-56


REVISED DRAWING APPROVED:

H. Arthur Brighman 12-17-54
CITY ENGINEER OF ROANOKE, VA. DATE

J. R. Hildebrand Dec. 17, 1976
AGENT, ROANOKE CITY PLANNING COMM. DATE

PLAN SCALE, - 1" = 100'

NOTE: FOR PLAN & PROFILE OF EXISTING SEWERS AND APPROVED PROFILE OF FRONTIER ROAD
SEE PROPOSED BRENTWOOD SEWERS - PLAN & PROFILES
BY C. B. MALCOLM & SON DATED FEB. 13, 1956 - (SET
OF 8 SHEETS AND INDEX SHEET) - APPROVED BY
CITY OF ROANOKE - FEB. 21, 1956

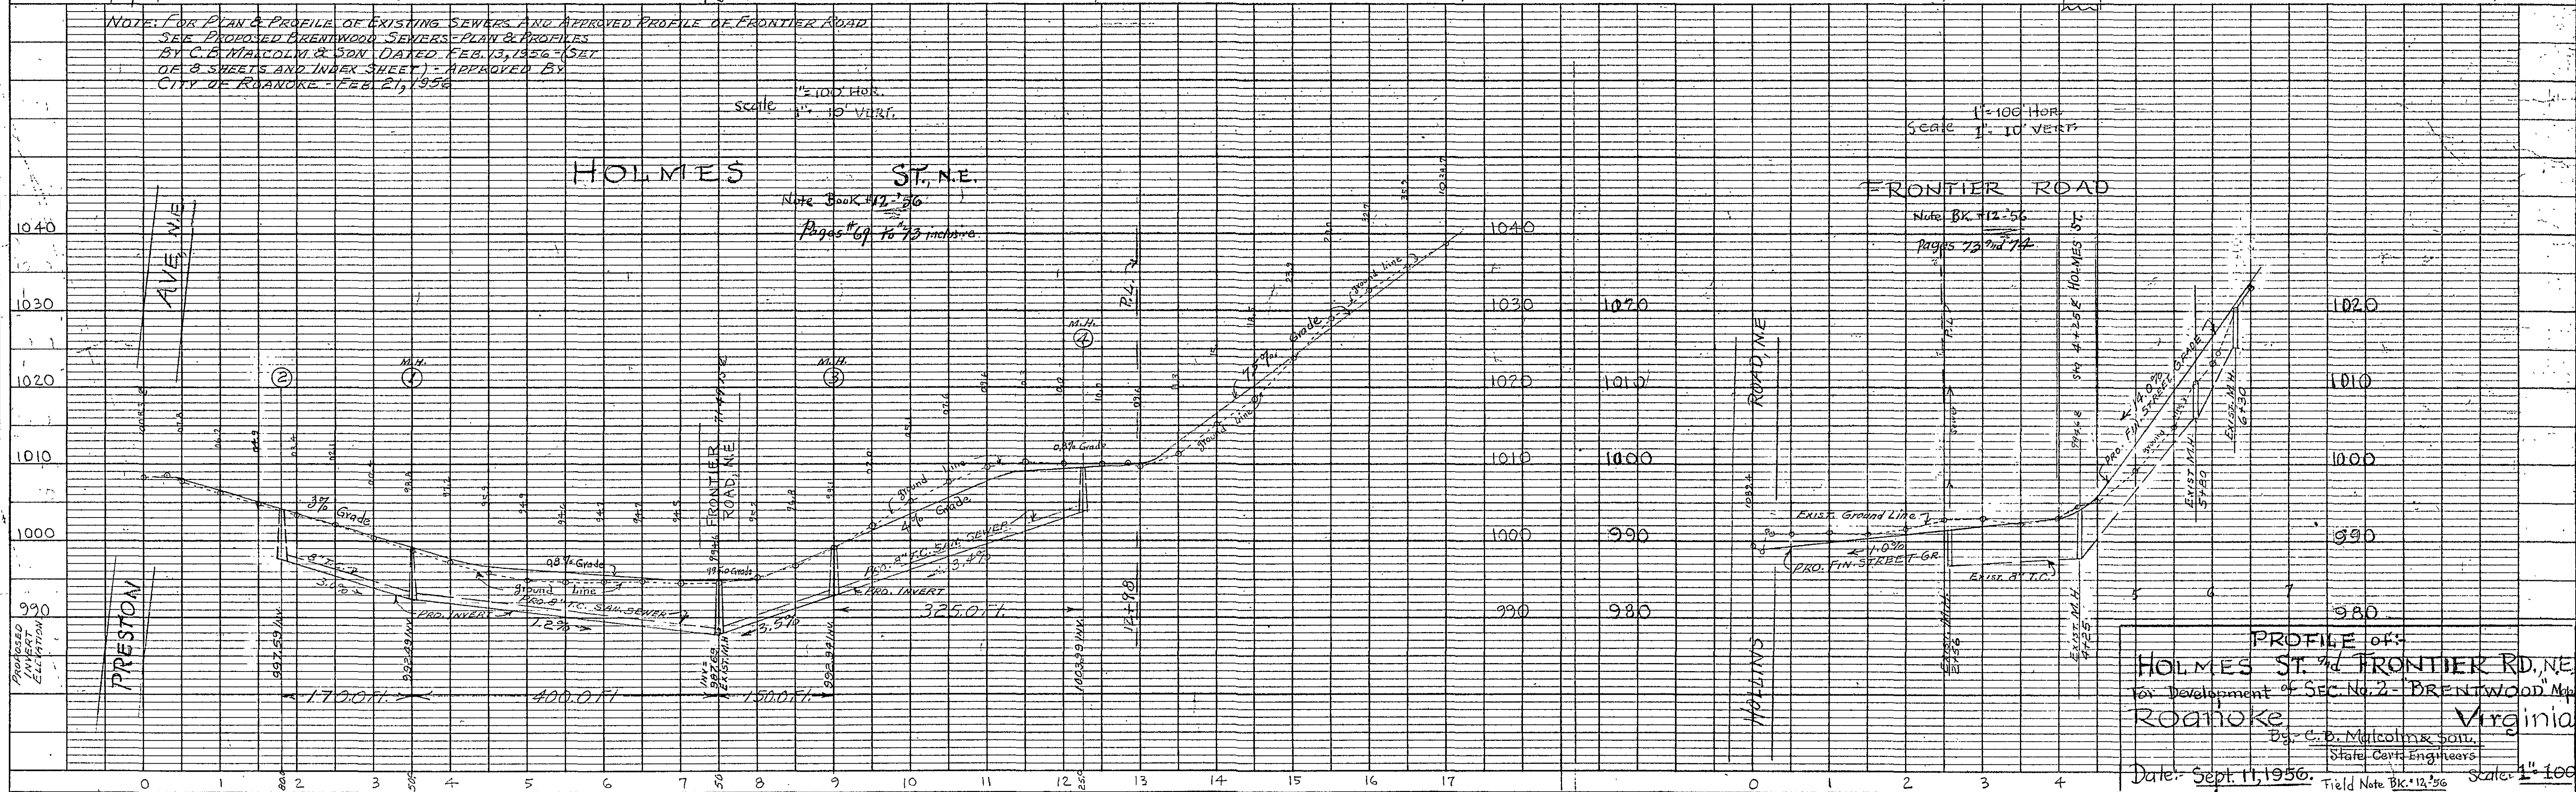

PROFILE OF:
HOLMES ST. & FRONTIER RD., NE
for Development of SEC. No. 2 - BRENTWOOD Mhp
Roanoke Virginia
By: C. B. Malcolm & Son,
State Cert. Engineers

Date: Sept. 11, 1956. Field Note BK. 12-56 Scale: 1" = 100'

PLATE 1 — PLAN PROFILE OF STANDARD

REVISED DEC 15, 1956