

PLAN	SURVEYED	DATE
NOTE BOOK	NO. 1237	11/12/62
ALIGNMENT CHECKED		
RT. OF WAY CHECKED		

PROFILE	SURVEYED	DATE
NOTE BOOK	NO. 1237	11/12/62
GRADES CHECKED		
STRUCTURE NOTATIONS		


Property of
R.D. NININGER

Property of
R.D. NININGER
D.B. 957-Pg. 203
formerly
O.D. ROSS

NOTE: 6" LATERALS TO INTERSECT PROPERTY LINE 10 FT. WEST OF
EAST CORNER OF LOTS FACING HOUSTON AVE., EXCEPT
LOT #10, BLOCK #25 AND LOT #11, BLOCK #26.

PLAN SCALE
1" = 50'



Note: See Sheet 1 of 2 sheets for
Plan & Profile of proposed 8" san. sewer
from exist trunk line, through easement,
and in Oliver Rd. N.E. to E of Monterey Ave.
N.E. by C.B. Malcolm & Son, dated Nov. 7, 1960.
= RE. SECTION No. 6 BRENTWOOD

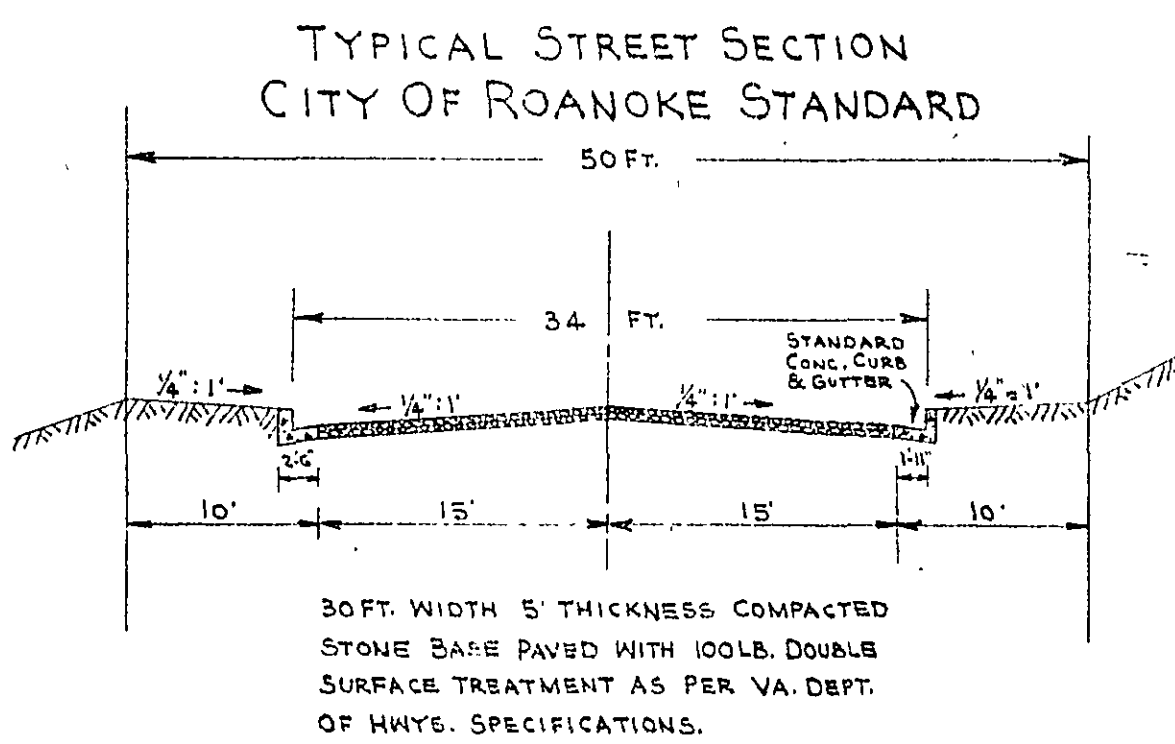

GENERAL NOTES:
MATERIAL AND CONSTRUCTION OF SANITARY SEWER MAIN, MANHOLES
AND LATERALS TO CONFORM TO SPECIFICATIONS AND STANDARDS OF
ENGINEERING DEPARTMENT OF CITY OF ROANOKE.

Sewers checked & corrected by
J.T. G. 7/17/62
Sheet Map # 320

APPROVED:
H. Clive Boyler
CITY ENGINEER OF ROANOKE, VA. DATE _____
AGENT FOR ROANOKE CITY PLANNING COMM. DATE _____

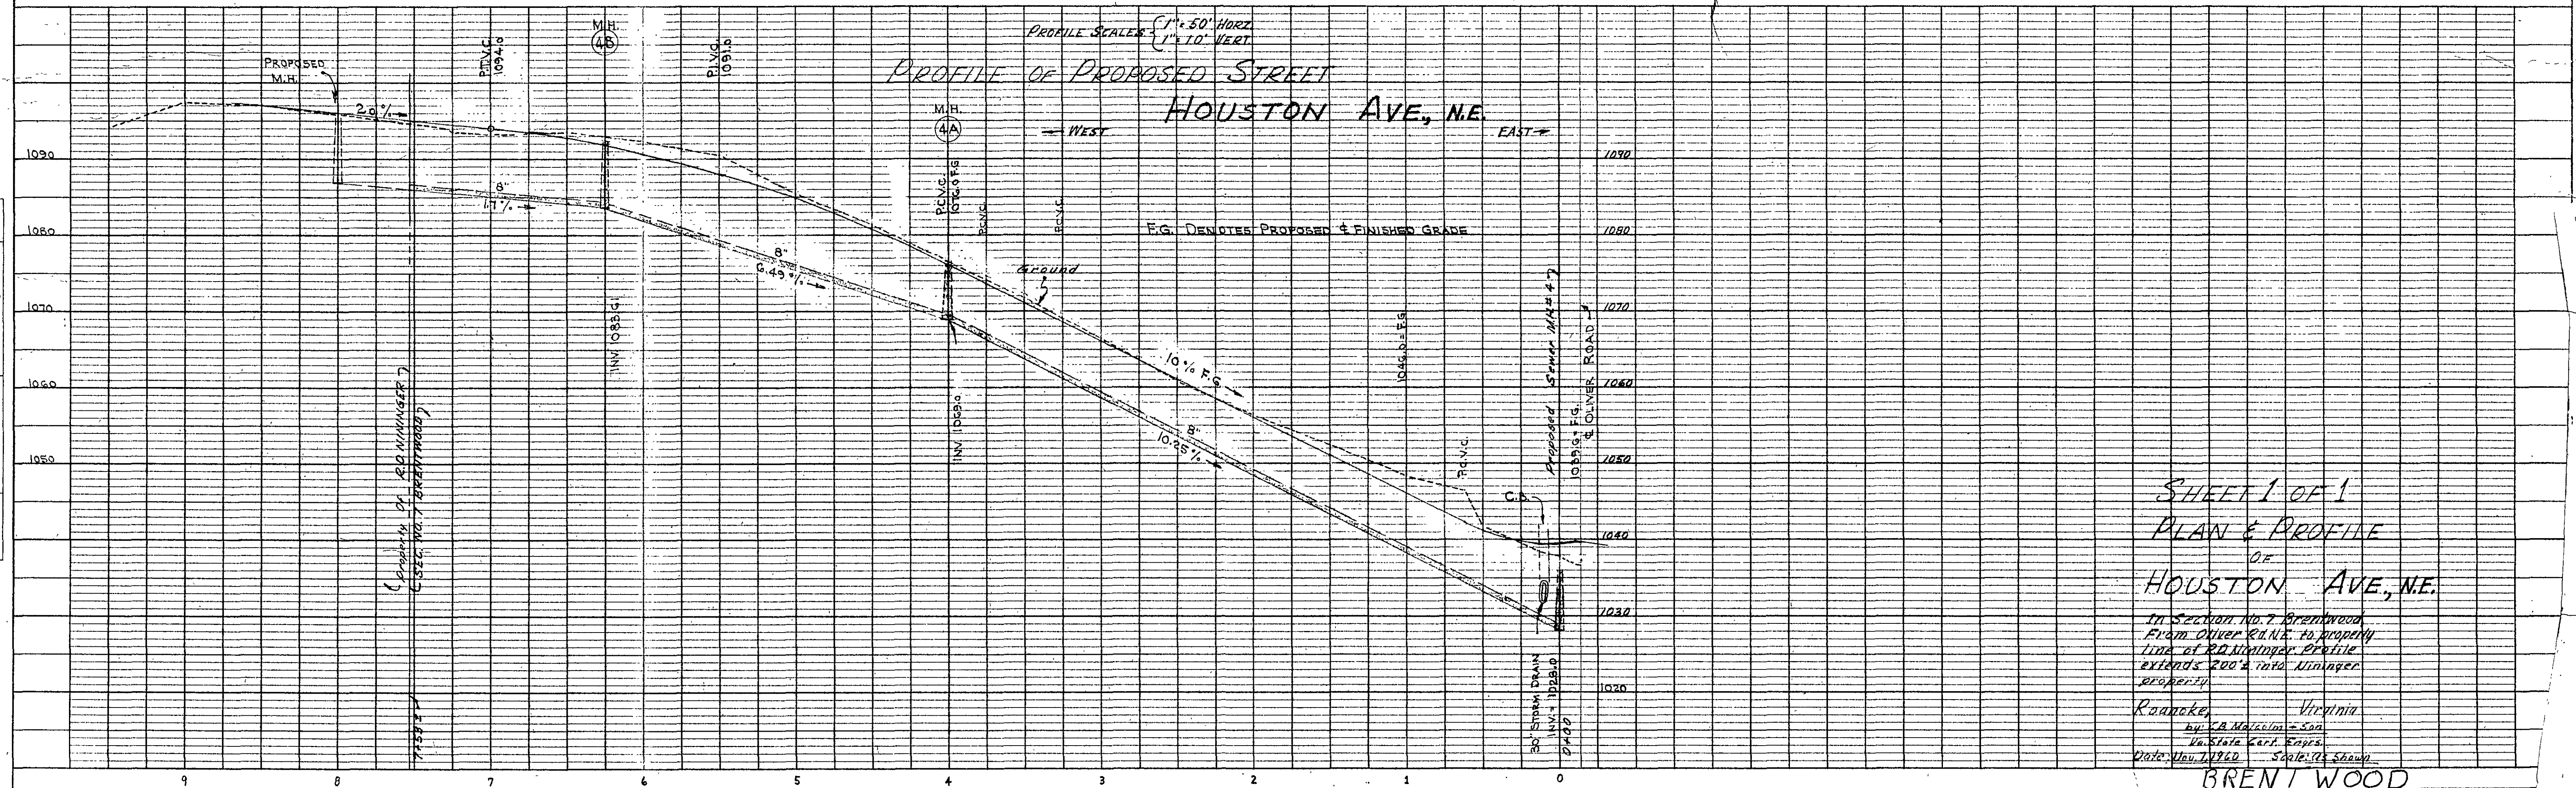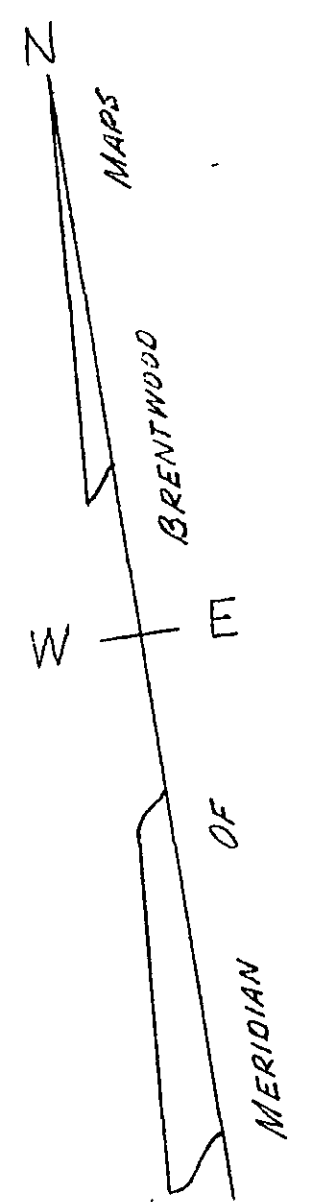

SHEET 1 OF 1
PLAN & PROFILE
OF
HOUSTON AVE., NE.
In Section No. 7 Brentwood
From Oliver Rd. N.E. to property
line of R.D. Ninninger. Profile
extends 200' into Ninninger
property.
Roanoke, Virginia
by C.B. Malcolm & Son
Va. State Cert. Engrs.
Date: Nov. 7, 1960 Scale: 1" = 50'