



PROFILE: STA 26+50 TO STA 35+50 - Scale: H: 1"=40', V: 1"=10'



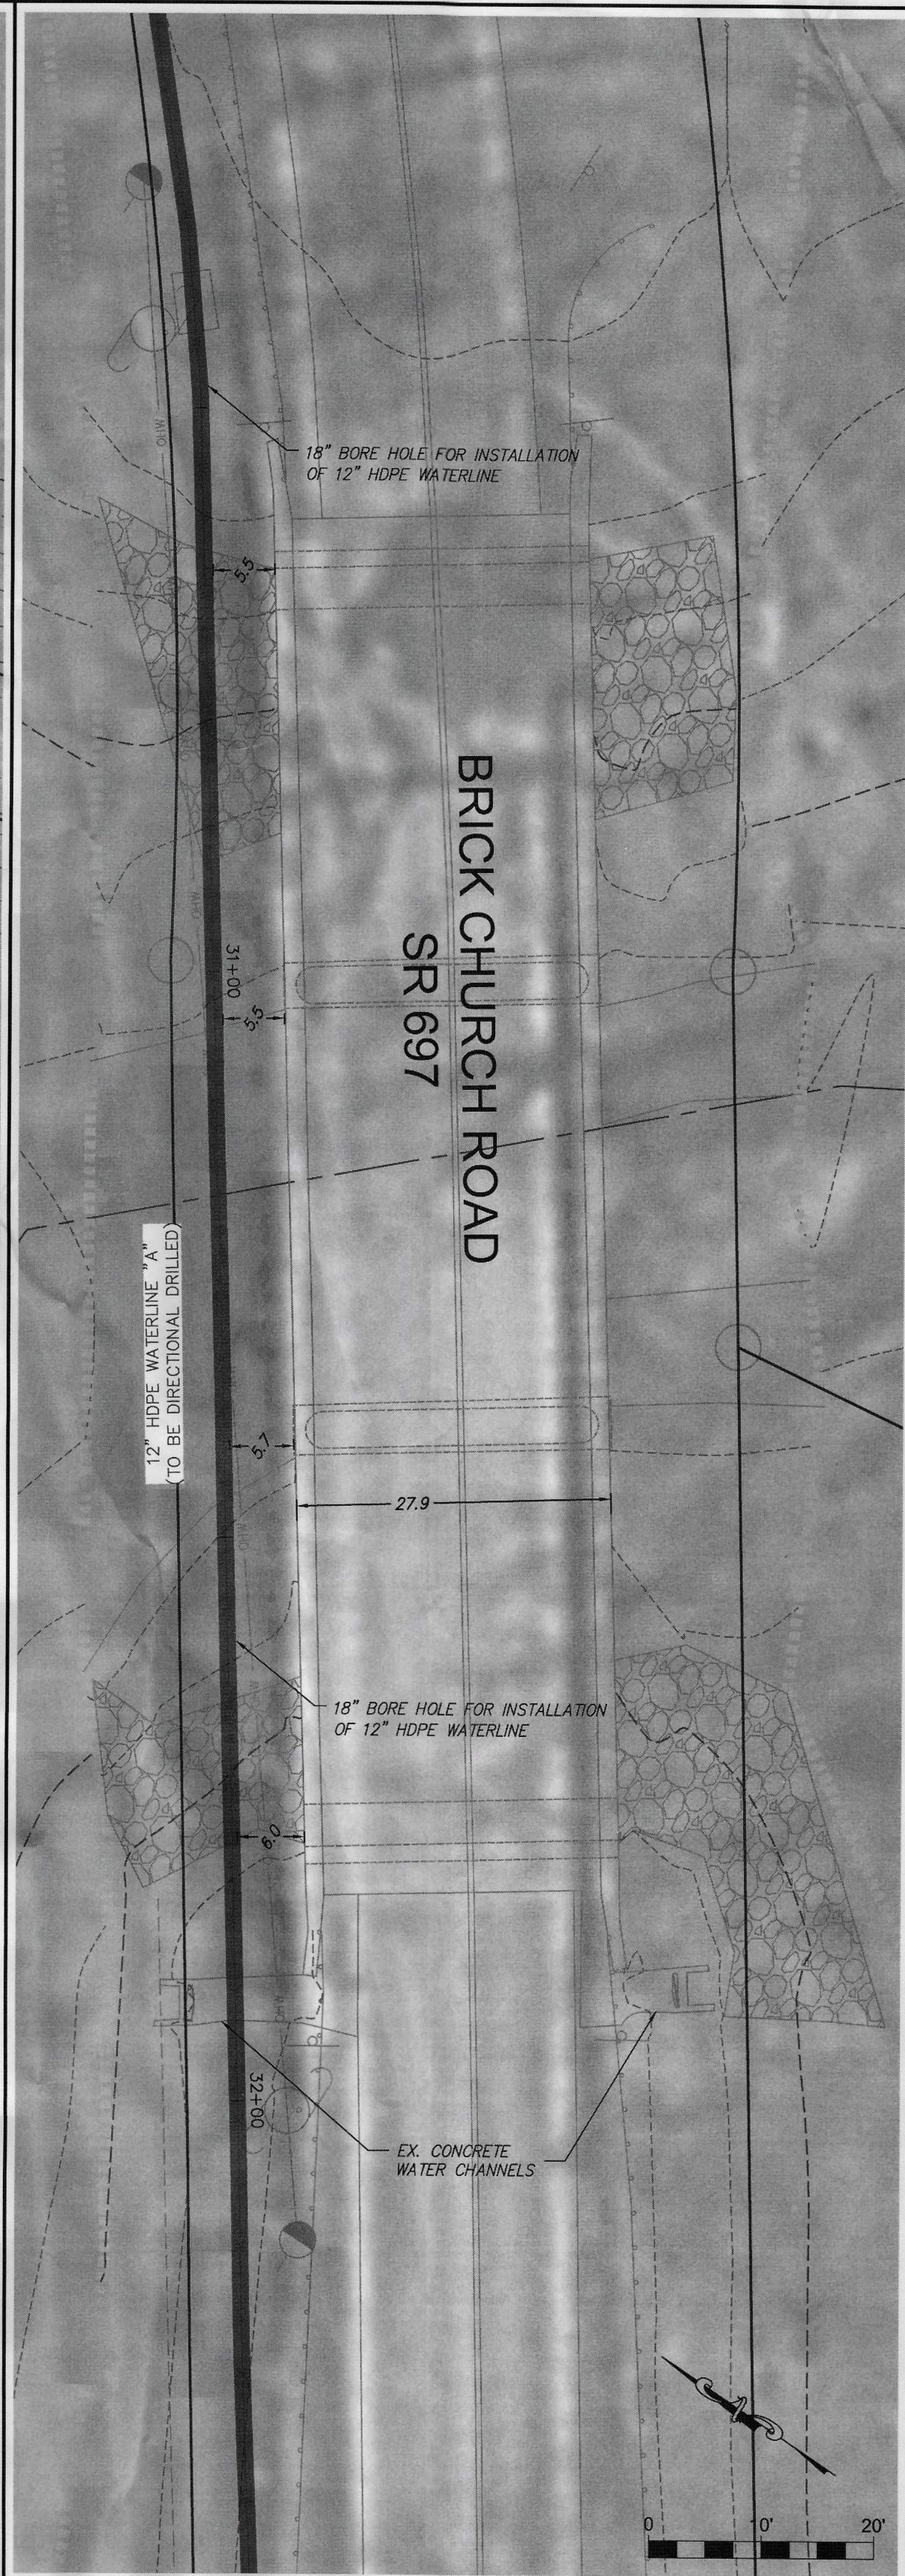

WESTERN VIRGINIA
WATER AUTHORITY

**BRICK CHURCH BRIDGE
WATERLINE BORE**

FRANKLIN COUNTY, VIRGINIA

REVISIONS

DESIGNED BY: GLR

DRAWN BY: PDG, DRJ

CHECKED BY: WNR

SCALE: SEE PLAN

DATE: AUGUST 2019

PROJECT NUMBER: WCIP

SHEET TITLE:

PLAN & PROFILE

2

2 OF 4