


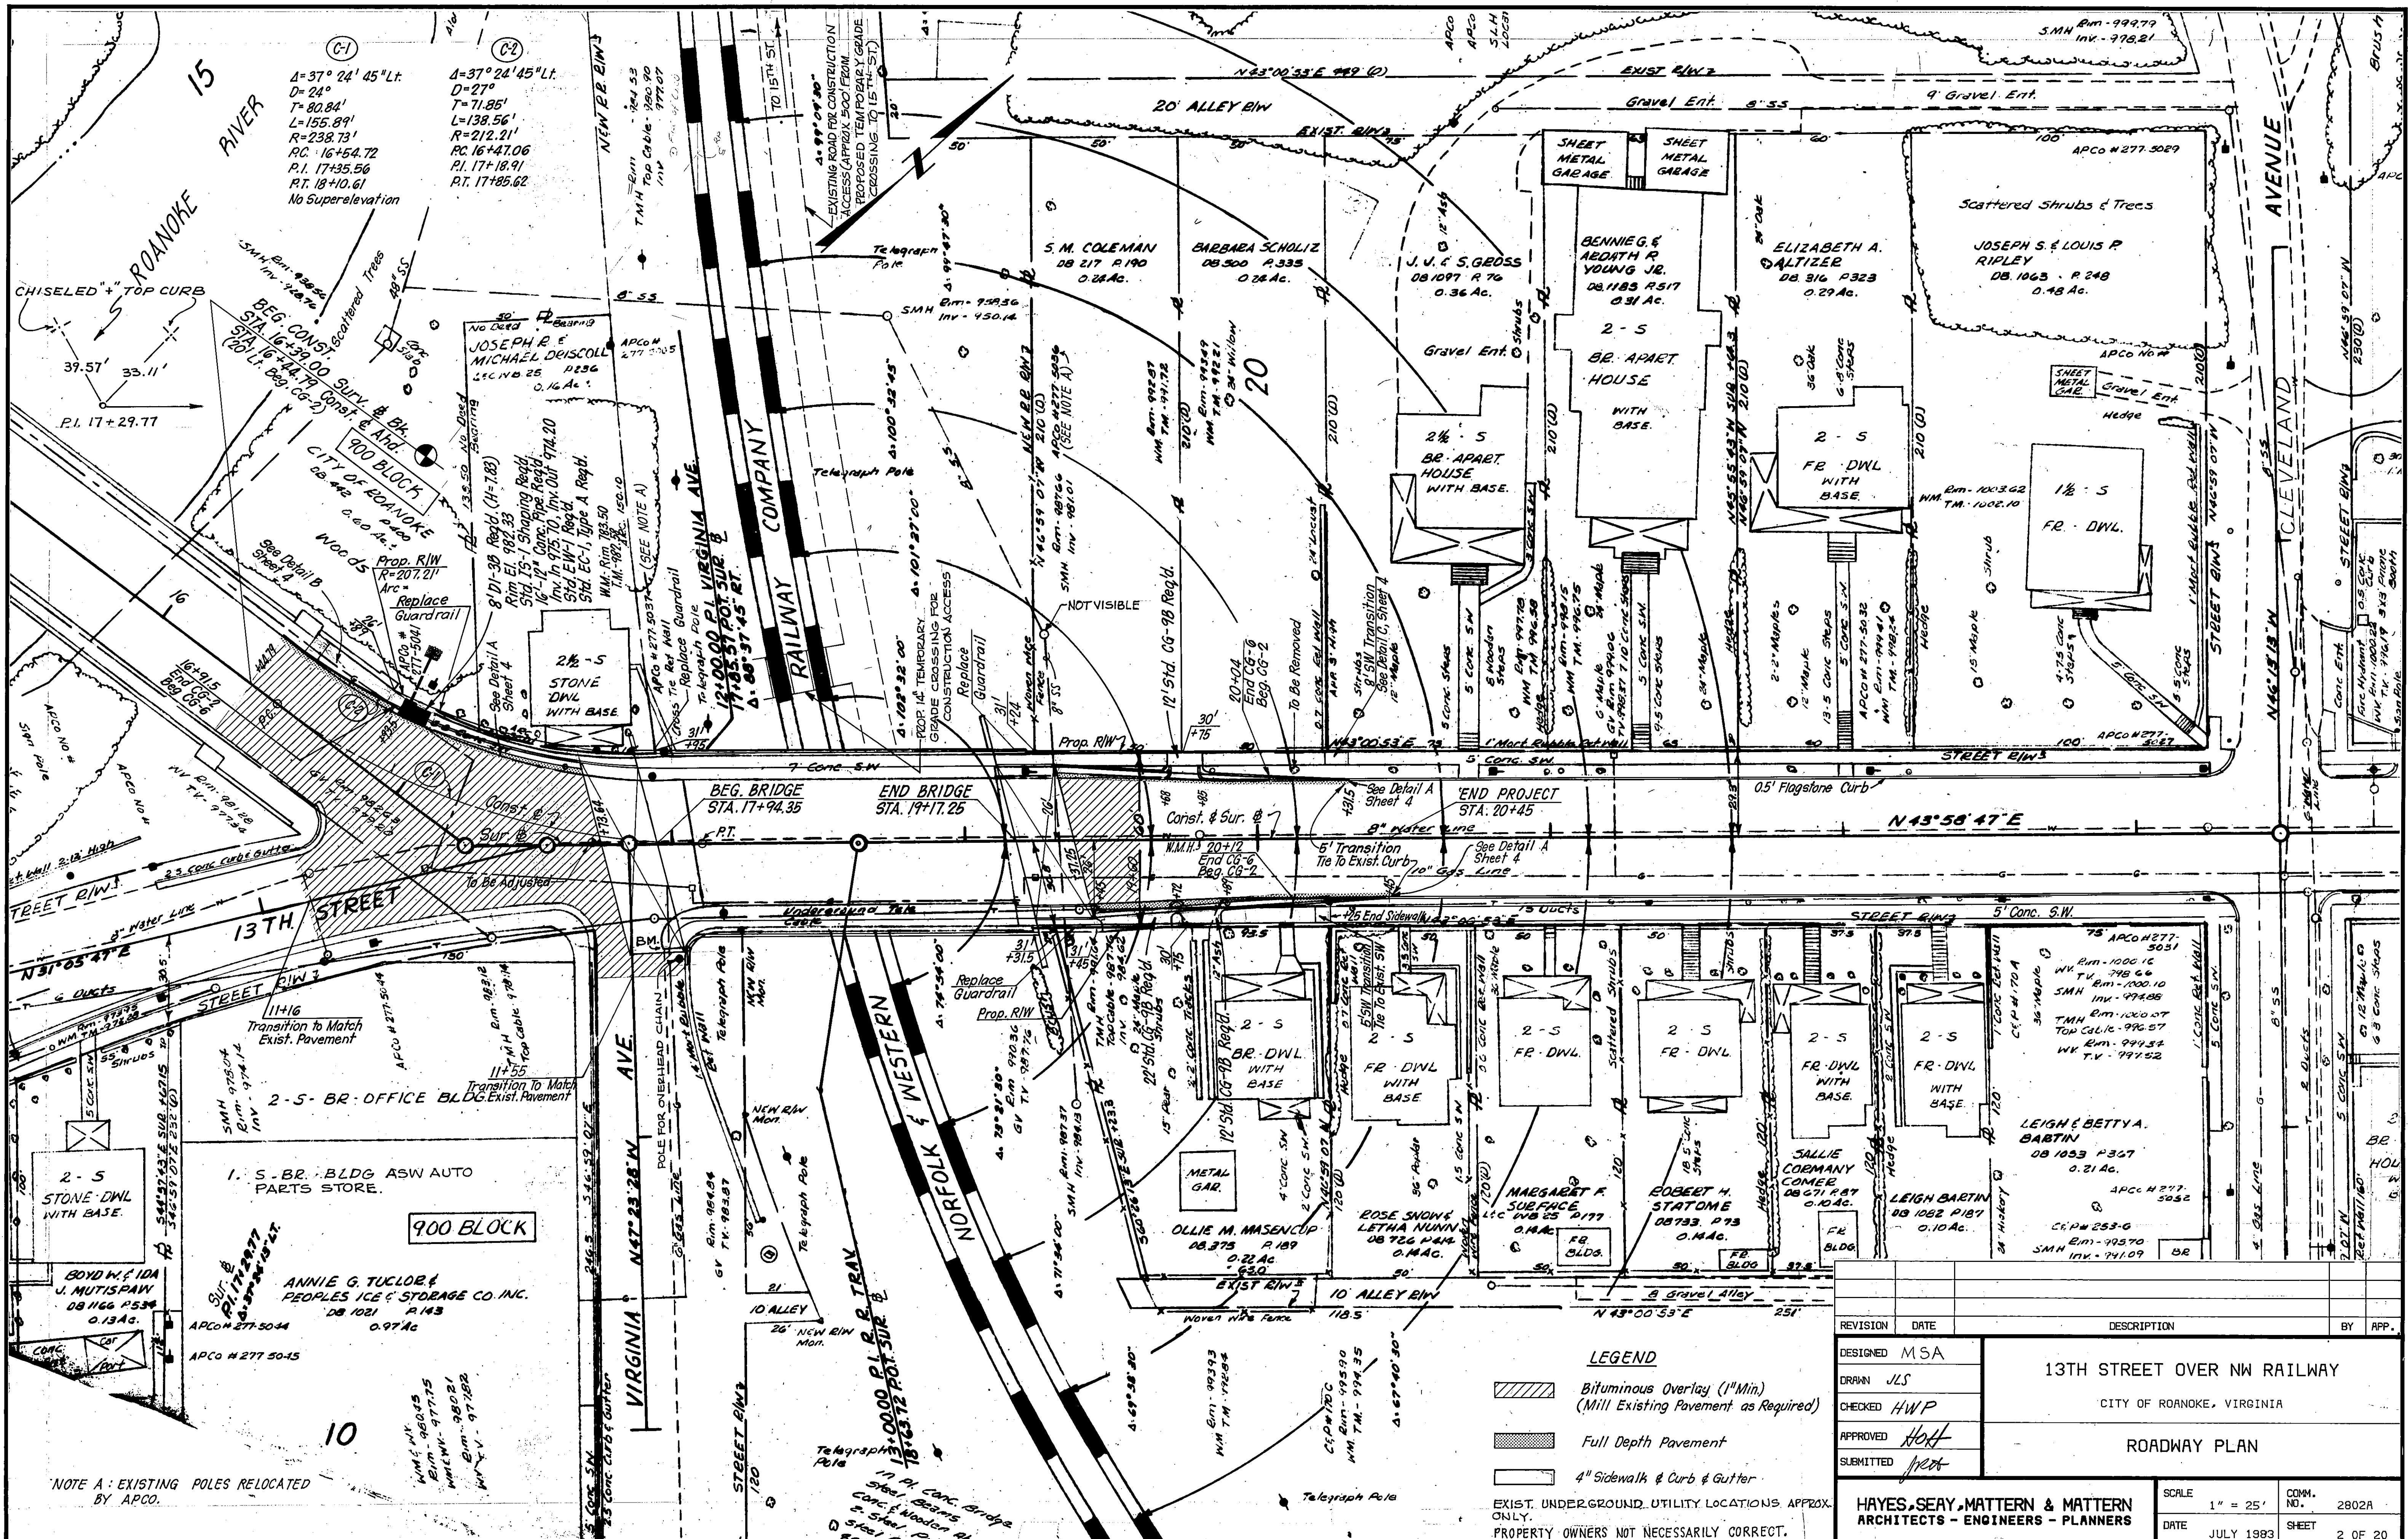

NOTE A: EXISTING POLES RELOCATED BY APCO.

LEGEND

- Bituminous Overlay (1" Min) (Mill Existing Pavement as Required)
- Full Depth Pavement
- 4" Sidewalk & Curb & Gutter

EXIST. UNDERGROUND UTILITY LOCATIONS APPROX. ONLY.
PROPERTY OWNERS NOT NECESSARILY CORRECT.

REVISION	DATE	DESCRIPTION	BY	APP.
DESIGNED	MSA			
DRAWN	JLS			
CHECKED	HWP			
APPROVED	HWT			
SUBMITTED	JMA			
HAYES, SEAY, MATTERN & MATTERN ARCHITECTS - ENGINEERS - PLANNERS				
SCALE 1" = 25'		COMM. NO. 2802A		
DATE JULY 1993		SHEET 2 OF 20		