

Date: 5/18/92
Drawing File: N5THST4B

30
SUPERVISED BY: F. H. STARS, P.E., A. J. BEDARD, JR., P.E. AND A. T. NIELSEN, P.E.
DESIGNED BY: ERDMAN, ANTHONY, ASSOCIATES
COORDINATED BY: R. F. GARRETT AND P. WILBORN (804)255-4956

PLAN	DATE
NO. 1	
NO. 2	
WATER & SEWER: City of Roanoke
3447 Hollins Rd.
Roanoke, Va. 24012
TELEPHONE: C & P Telephone Co.
4843 Oakland Blvd.
Roanoke, Va. 24030
GAS: Roanoke Gas Co.
419 Kimball Ave.
P.O. Box 13007
Roanoke, Va. 24030

* - Denotes private and commercial entrances to be Const. in accordance with the Exist. condition at the time of Const. Refer to Sheet 2E for types of Const.


- Denotes new full-depth Pvmnt. and sidewalk construction
- Denotes areas to be milled and resurfaced

Hatched areas denote areas of demolition of Pvmnt. Demolition of Pvmnt. 23 Sq. Yds.

Figures in parenthesis and Dot-Dot Dashed Line denote Prop. temporary easements.

All stations & offsets shown for easements and Prop. R/W are taken with respect to the Sur. Q.


Proposed Utility Easement for Appalachian Power Company

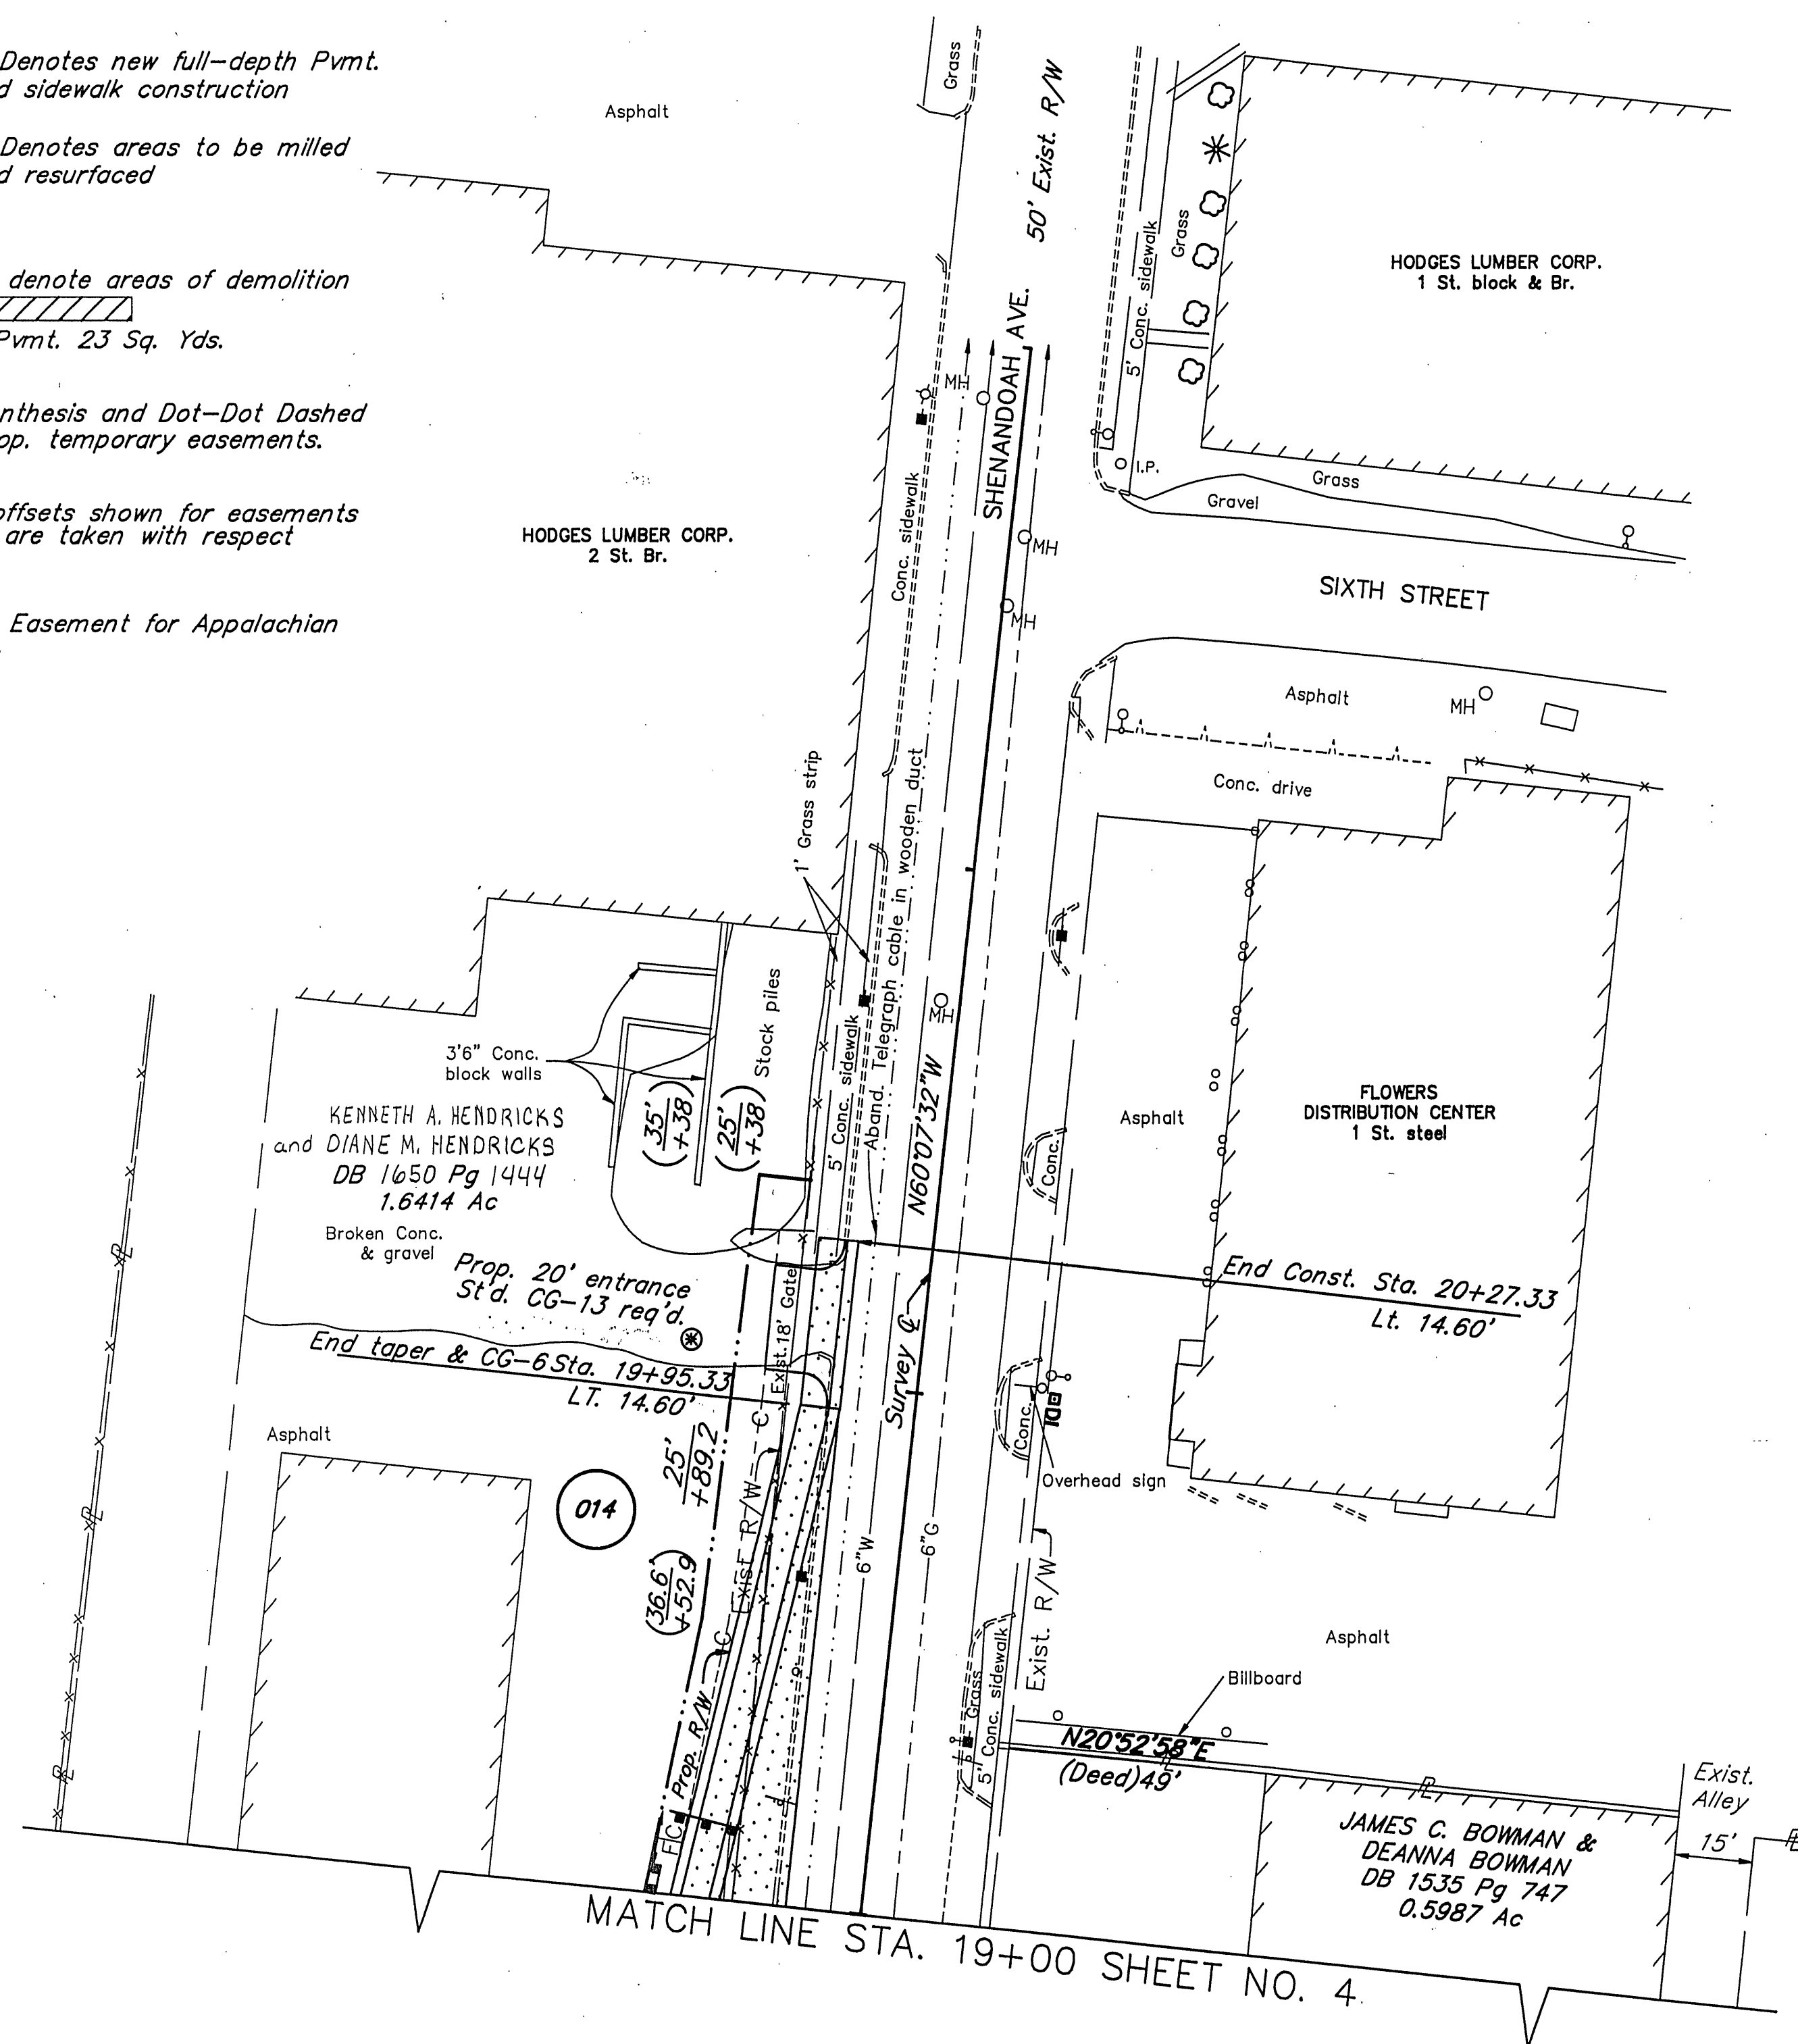


DESIGN FEATURES RELATING TO CONSTRUCTION OR TO REGULATION AND CONTROL OF TRAFFIC MAY BE SUBJECT TO CHANGE AS DEEMED NECESSARY BY THE DEPARTMENT.

REVISED	DATE	STATE	FEDERAL AID	ROUTE	STATE	PROJECT	SHEET NO.
3/17/92	5/7/92	3	VA.			U000-128-V18, PE-101 U000-128-V18, RW-201 U000-128-V18, C-501	4B

Roofer in pole
APCO 254-2758
Roofer in pole
C&P VA 731A
Roofer in pole
APCO 254-2522
P.I. 13+00.00 SHENANDOAH AVE.
PK set in Pvmnt.

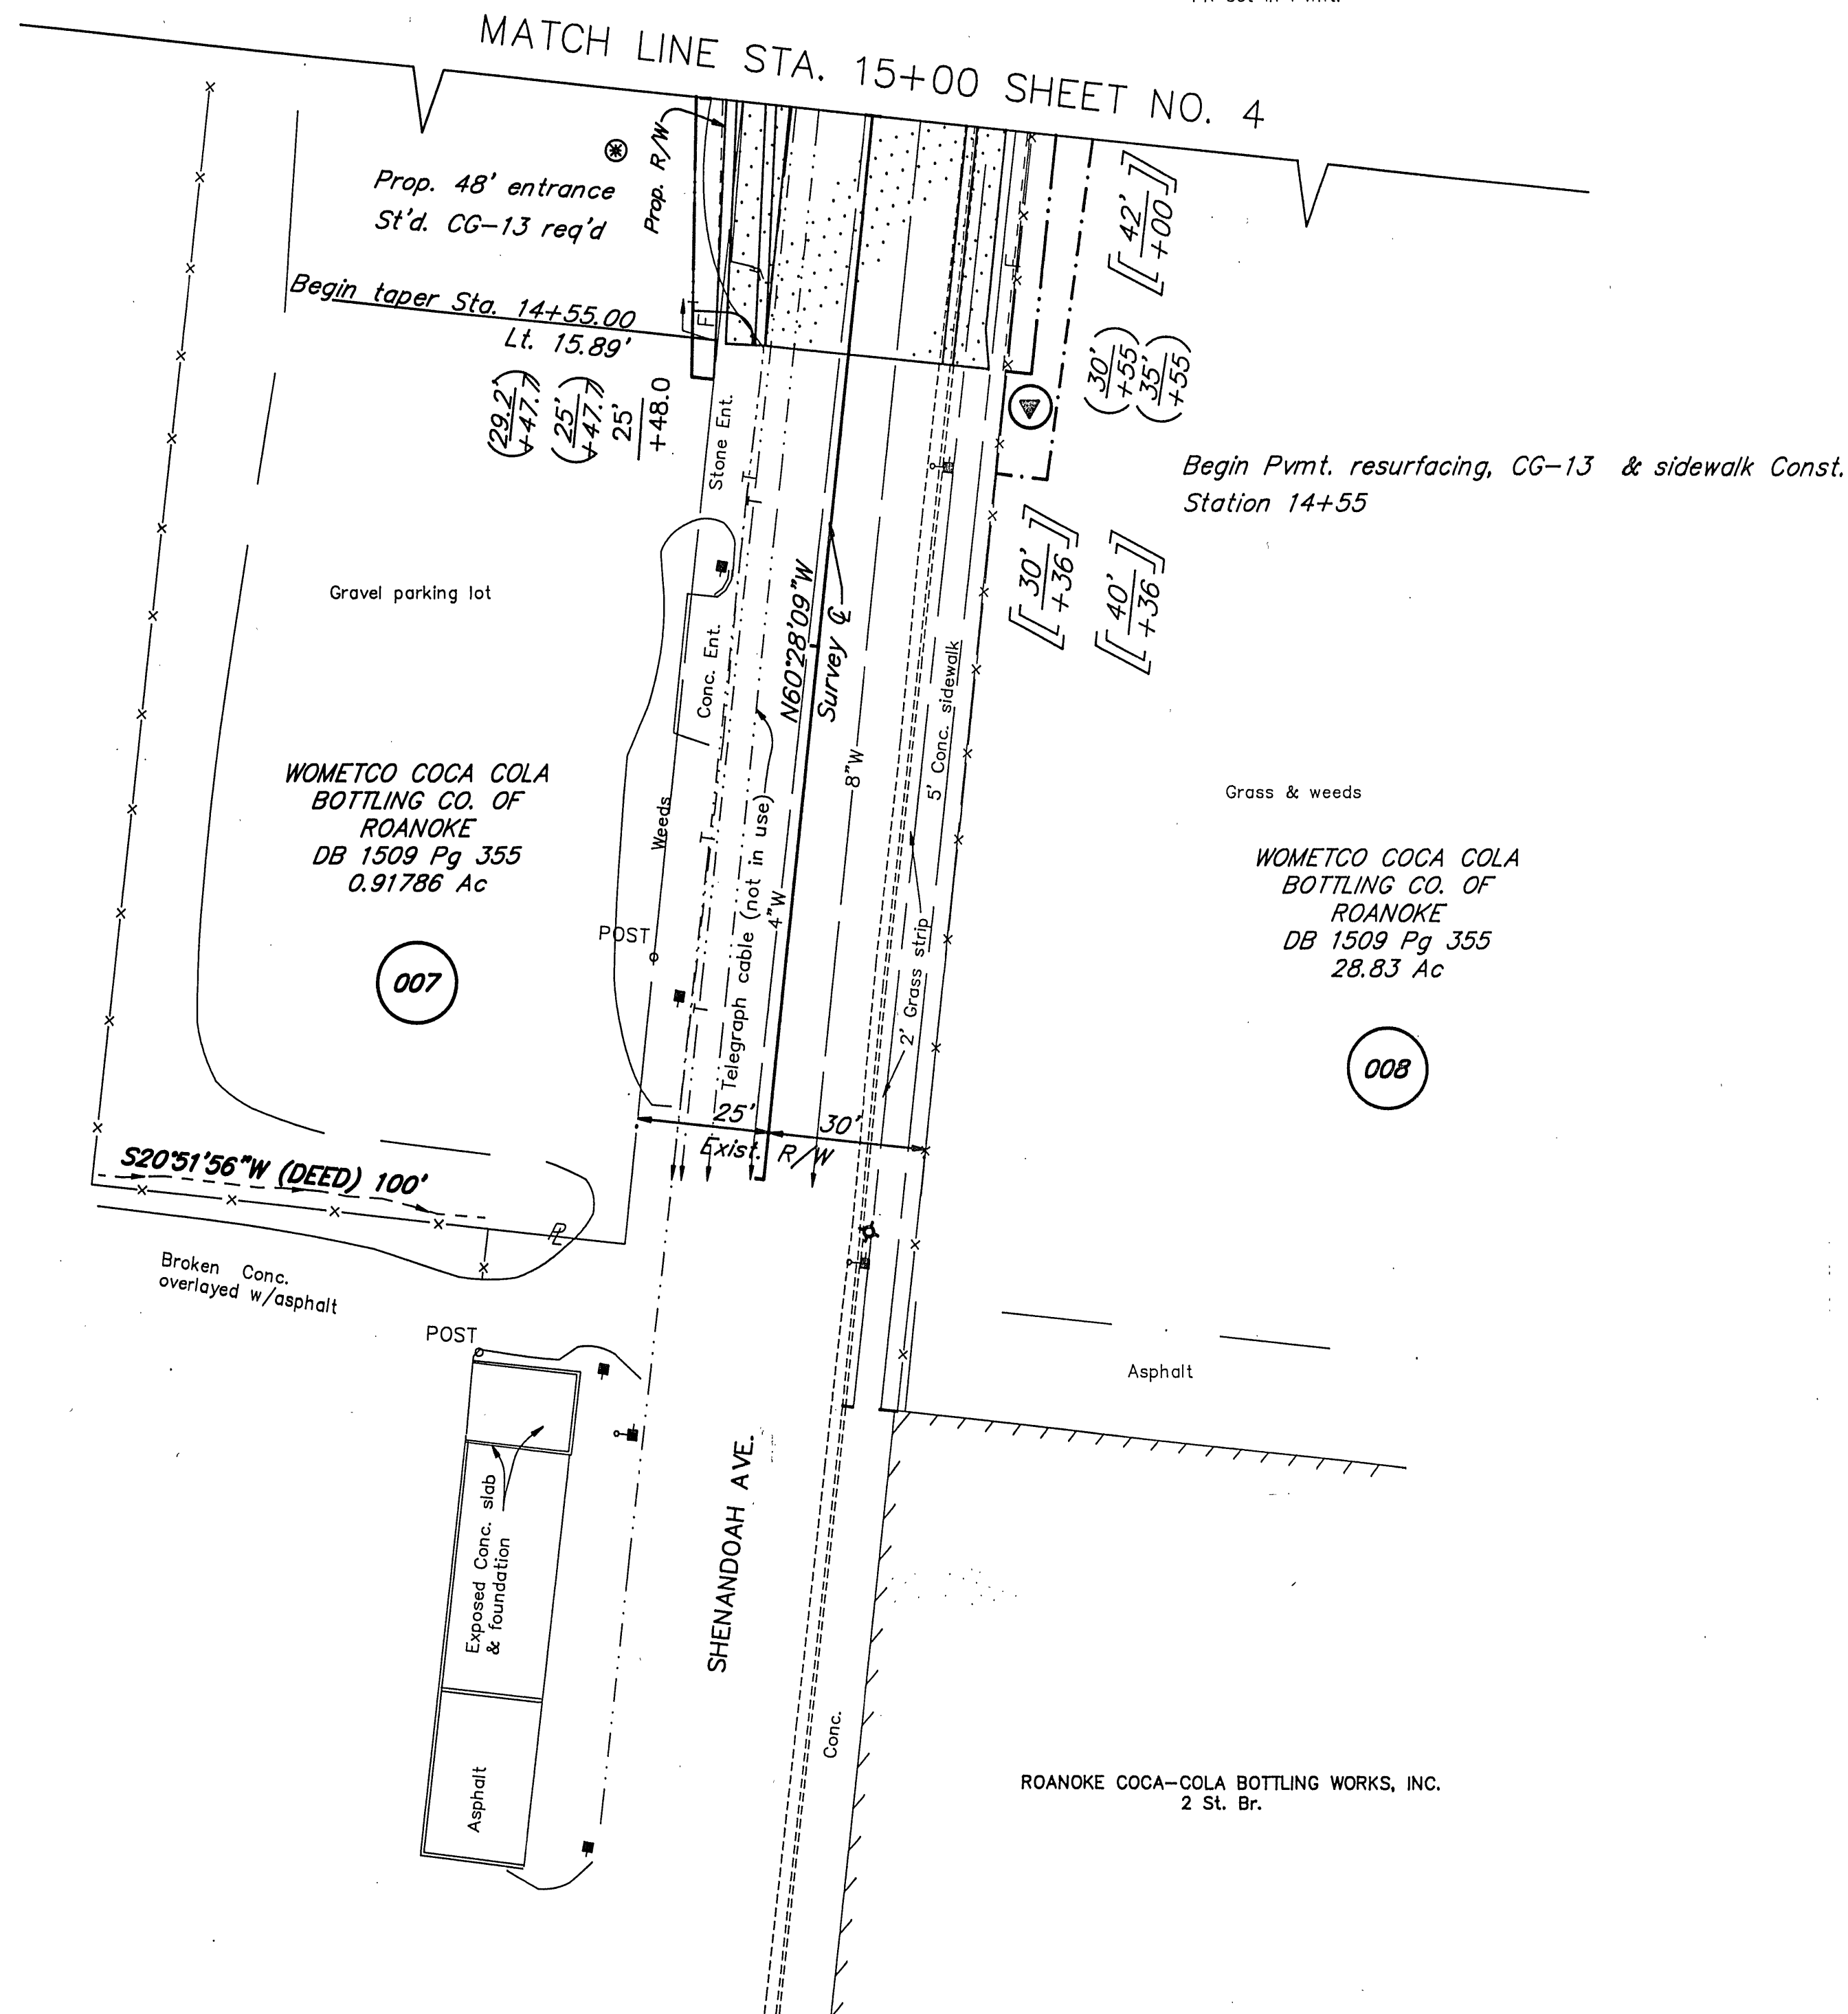

Profile & Grade
Shenandoah Ave. - see sheet 6-1

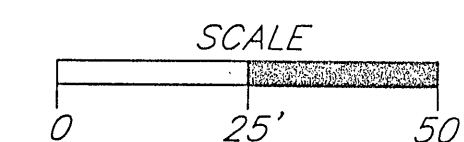

PLAN NO.	PROJECT	FILE NO.	SHEET NO.
A	U000-128-V18	60 8 3	4B