

8

Blacksburg, VA
Greensboro, NCEngineers
Surveyors
PlannersANDERSON
AND
ASSOCIATES, Inc.SUPERVISED BY R. WOLLEY, T. STONE
DESIGNED BY A. D. PYLE CONSULTING ENGINEERS
COORDINATED BY J. MARSTON

PLAN NO.	DATE	BY	REVISION
1			
2			
All stations & offsets shown for easements and Prop. R/W are taken with respect to the Off. Rev. → on 5th Street and the Sur. → on Shenandoah.

* - Denotes private and commercial entrances to be Const. in accordance with the Exist. condition at the time of Const. Refer to sheet 2E for types of Const.

Hatched areas denote areas of demolition of Pvm't. Demolition of Pvm't. 1,964 Sq. Yds.

Figures in parenthesis and Dot-Dot Dashed Line denote Prop. temporary easements.

- Denotes new full-depth Pvm't. and sidewalk construction

- Denotes areas to be milled and resurfaced


Proposed Utility Easement for Appalachian Power Company

Proposed Joint Utility Easement for Appalachian Power Company and C & P Telephone Co.

The existing approach roadway embankments will be removed between Station 14+85.00 - 15+85.00 and Station 18+61.00 - 19+50.00 and will be included in the quantity for regular excavation.

DESIGN FEATURES RELATING TO CONSTRUCTION OR TO REGULATION AND CONTROL OF TRAFFIC MAY BE SUBJECT TO CHANGE AS DEEMED NECESSARY BY THE DEPARTMENT.

REVISED	FHWA REGION	STATE	FEDERAL AID PROJECT	ROUTE	STATE PROJECT	SHEET NO.
	3	VA.			U000-128-V18, PE-101 U000-128-V18, RW-201 U000-128-V18, C-501 U000-128-V18, B-611	9(3)

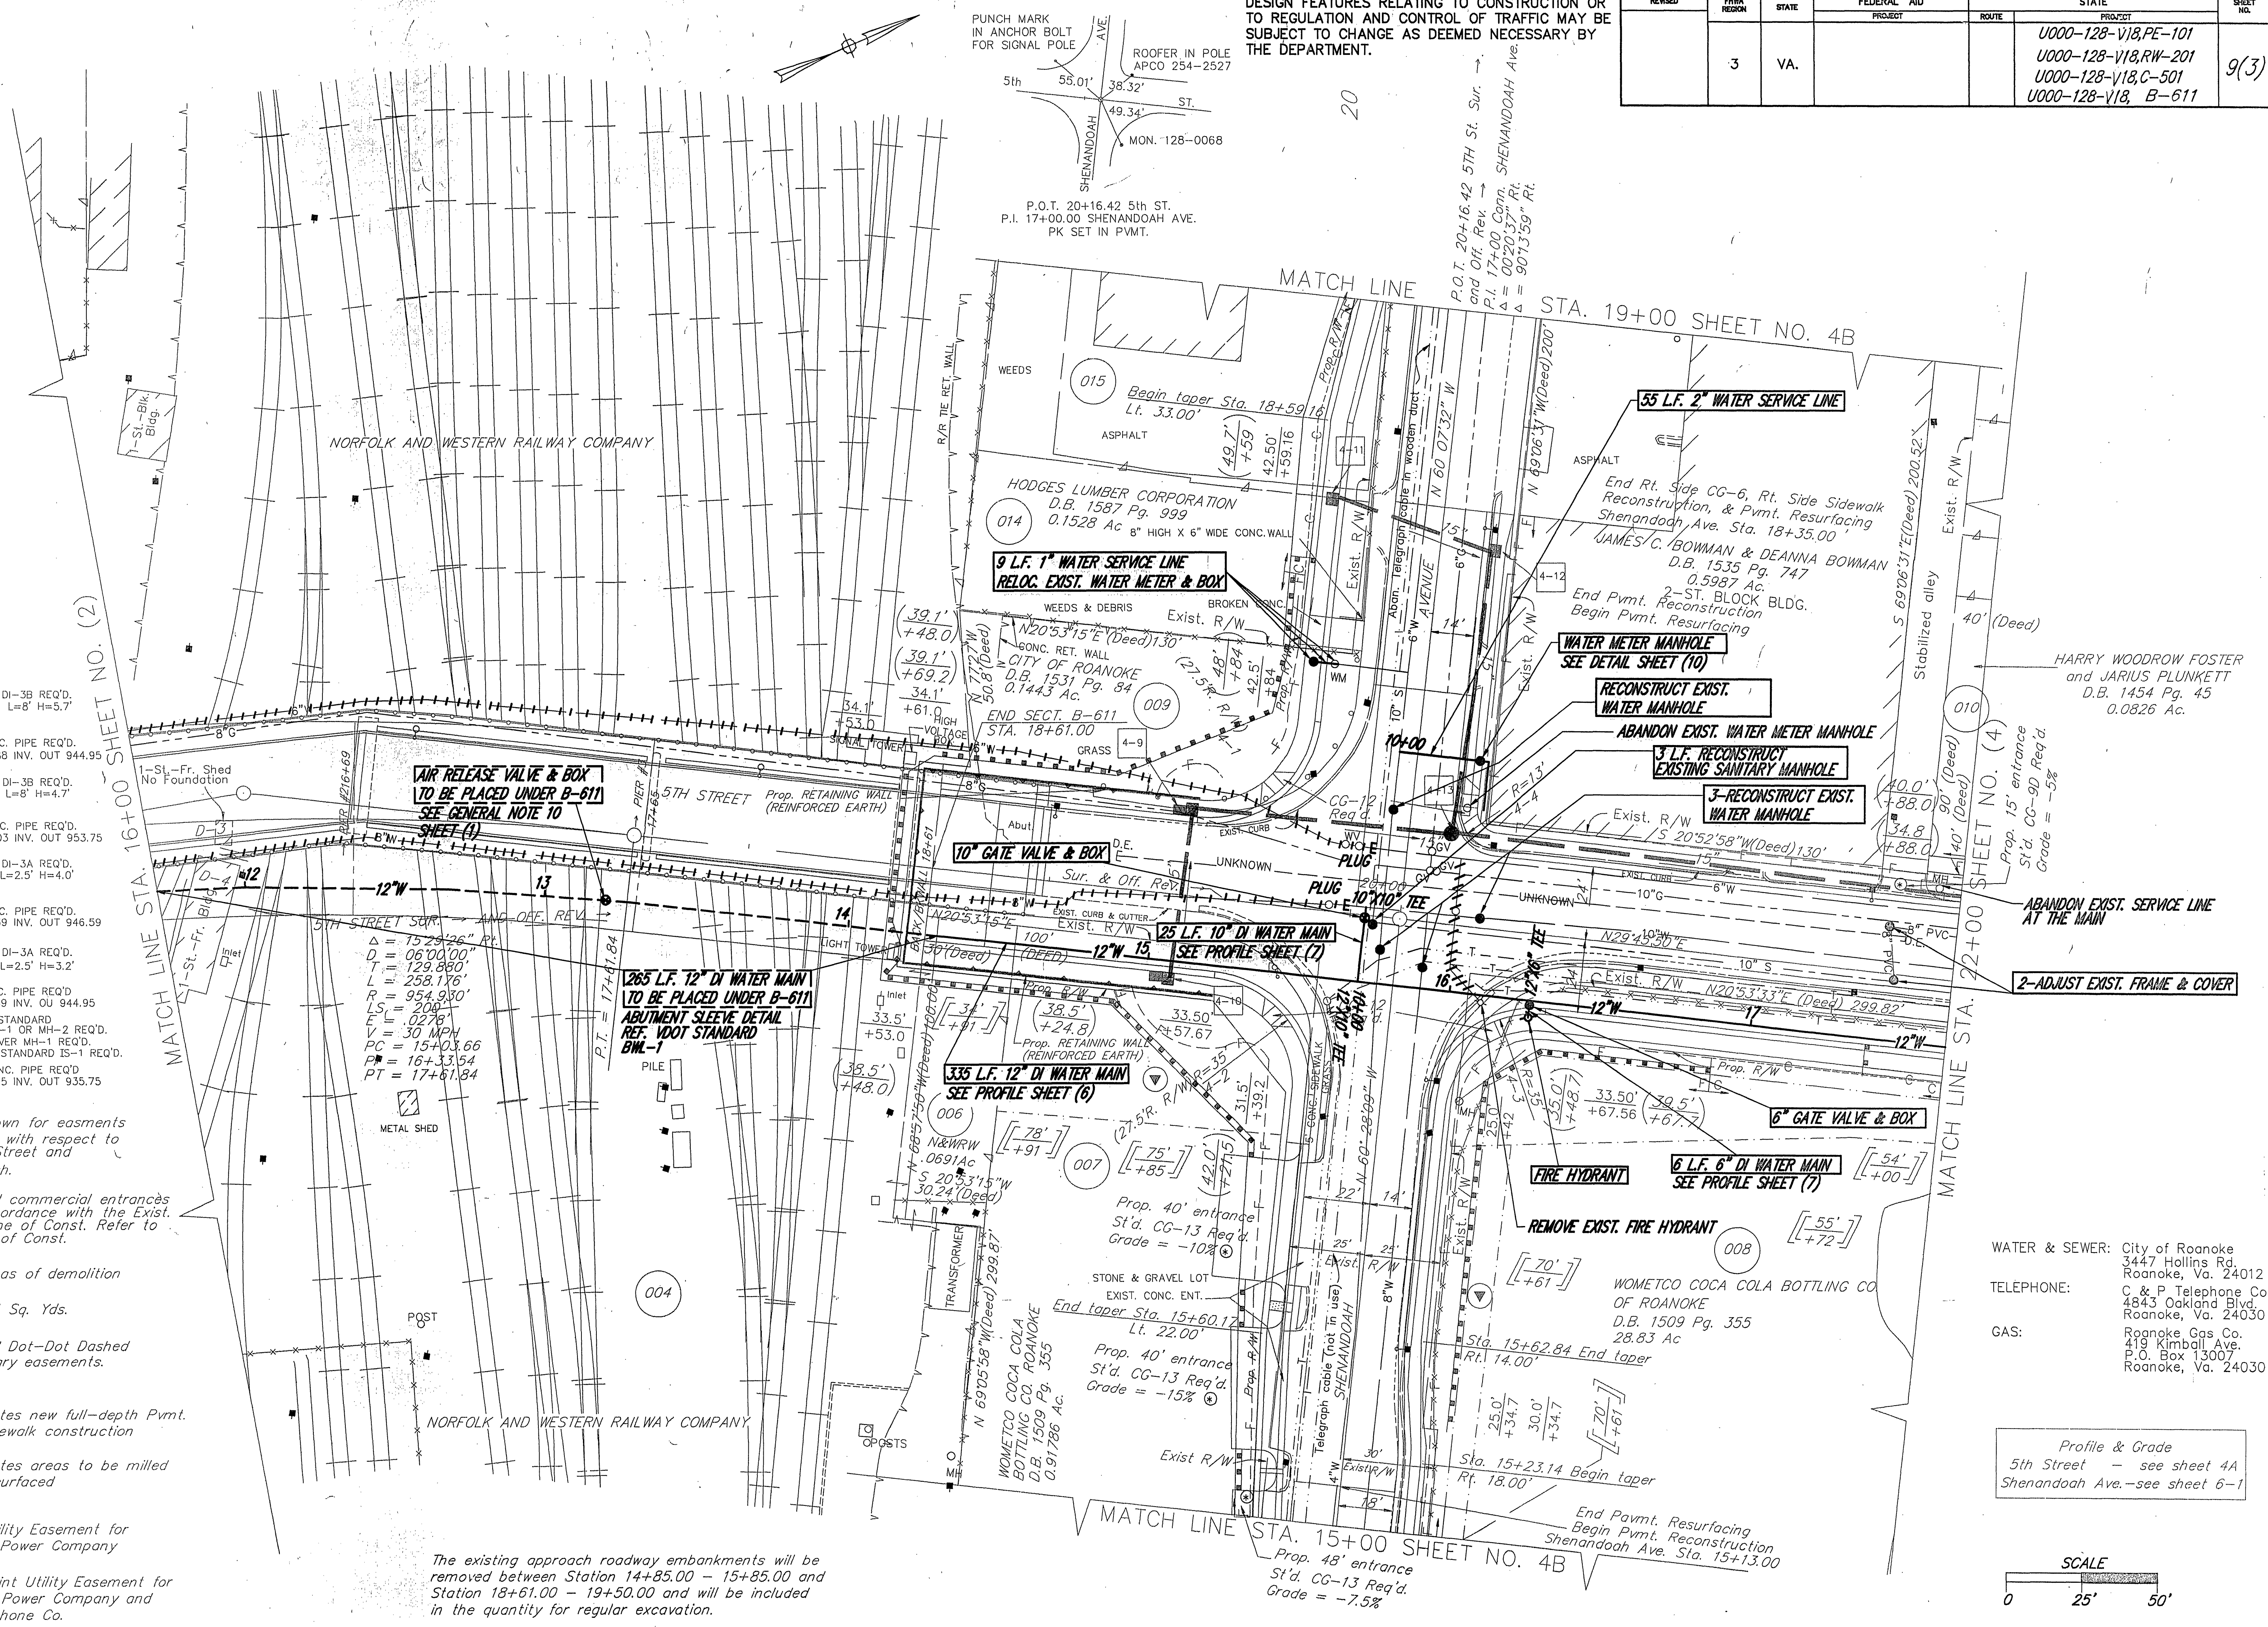

WATER & SEWER: City of Roanoke
3447 Hollins Rd.
Roanoke, Va. 24012
TELEPHONE: C & P Telephone Co.
4843 Oakland Blvd.
Roanoke, Va. 24030
GAS: Roanoke Gas Co.
419 Kimball Ave.
P.O. Box 13007
Roanoke, Va. 24030

Profile & Grade
5th Street - see sheet 4A
Shenandoah Ave. - see sheet 6-1

SCALE
0 25' 50'

PLAN NO.	PROJECT	FILE NO.	SHEET NO.
A	U000-128-118	60 8 8	9(3)

A & A DOCUMENT NO. 08850-004 100%