

**Engineers
Surveyors
Planners**




SUPERVISED BY R. WORLEY, T. STOWE
DESIGNED BY A. D. PYLES CONSULTING ENGINEERS
COORDINATED BY J. MARSTON

PLAN		BY	DATE
SURVEYED			
PLOTTED			
ALIGNED CHECKED			
RIGHT OF WAY CHECKED			
NO. _____			

DESIGN FEATURES RELATING TO CONSTRUCTION
OR TO REGULATION AND CONTROL OF TRAFFIC
MAY BE SUBJECT TO CHANGE AS DEEMED
NECESSARY BY THE DEPARTMENT

SECTION C	REVISED	FHWA REGION	STATE	FEDERAL AID	ROUTE	STATE PROJECT	SHEET NO.
				PROJECT			
		3	VA.			U000-128-V18,PE-101 U000-128-V18,RW-201 U000-128-V18,C-501 U000-128-V18,B-611	9(6)

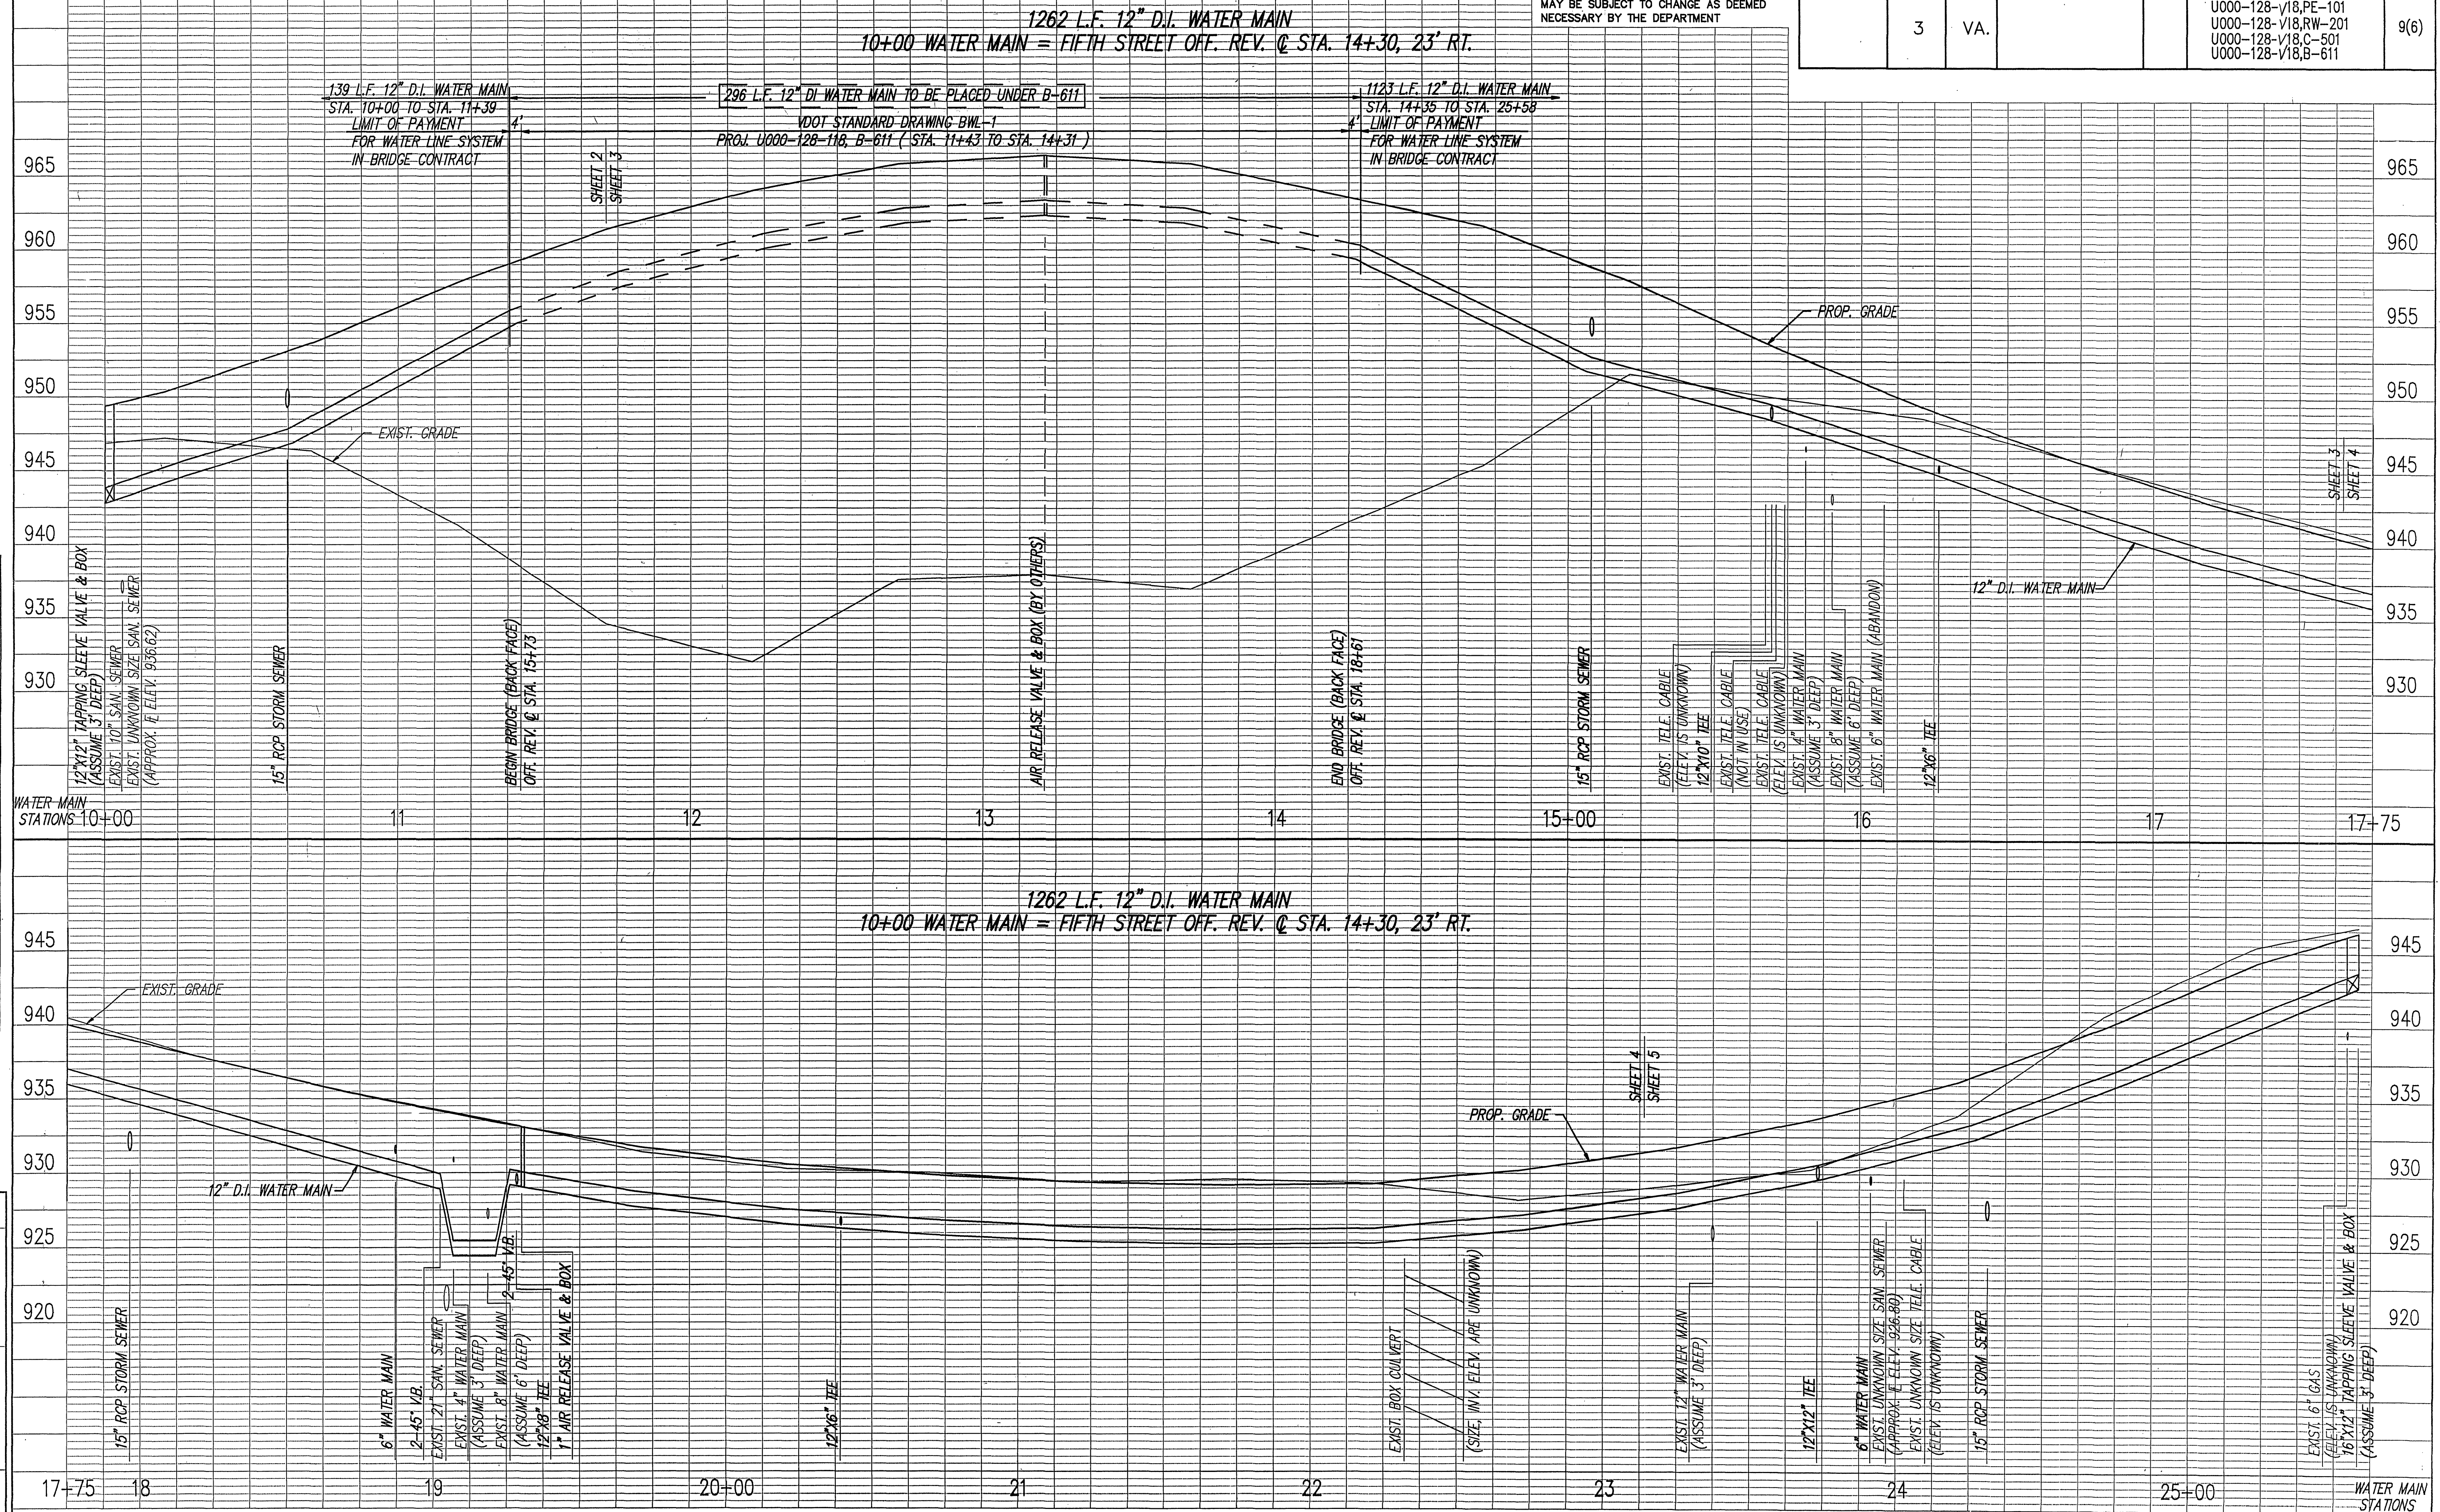

7 AUG 92

PLAN NO.	PROJECT	FILE NO.	SHEET NO.
A	U000-128-V/8	60 8 3	9(6)