
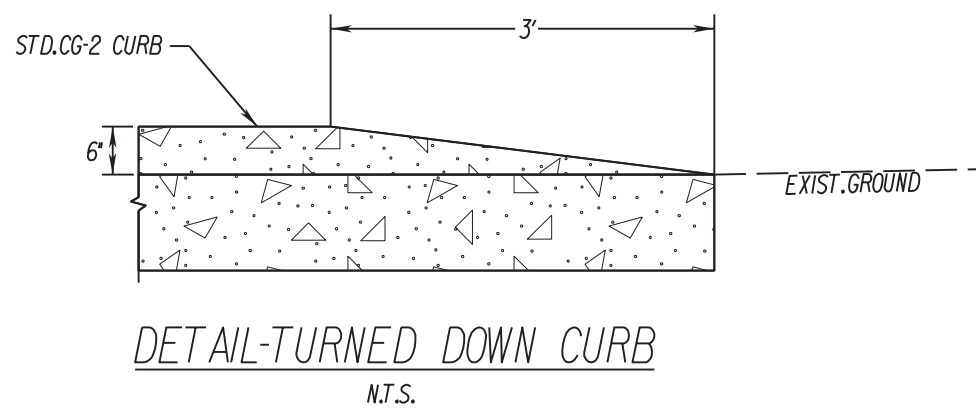
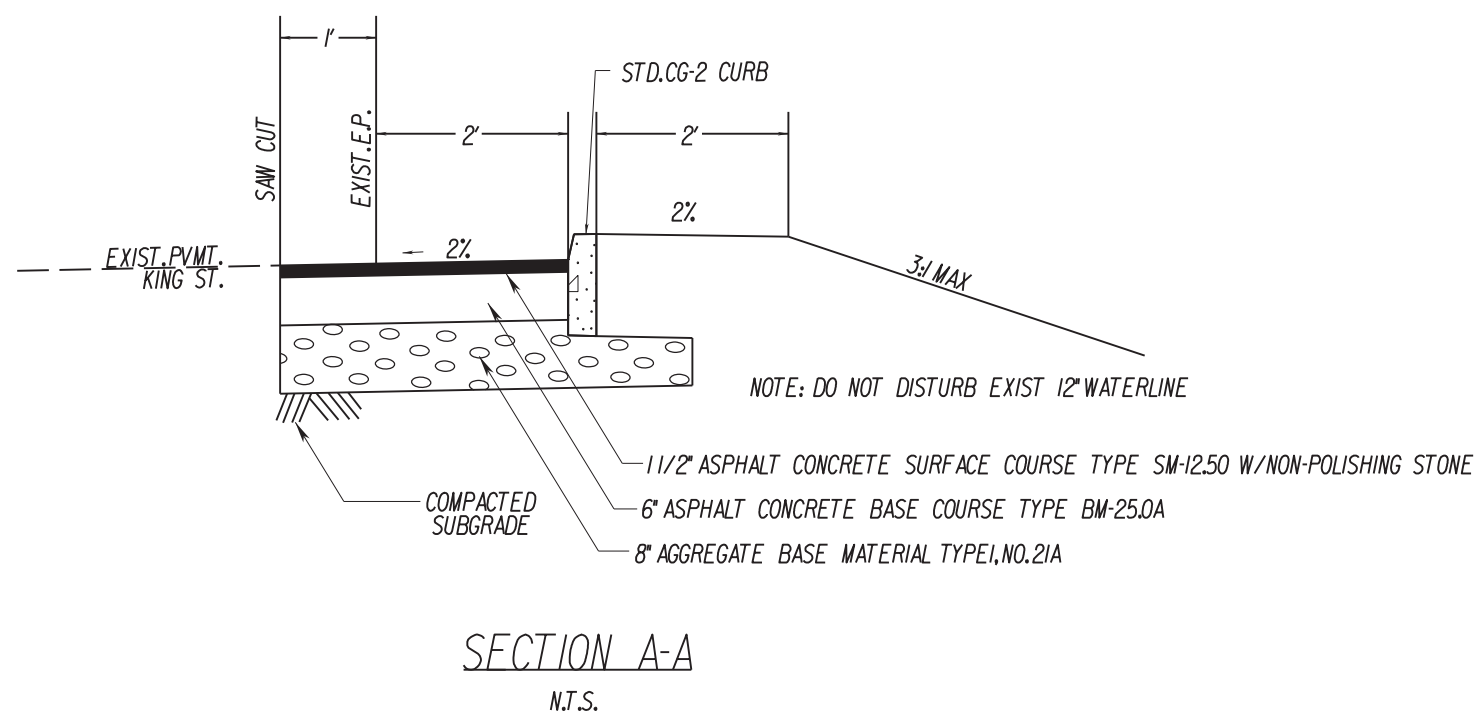
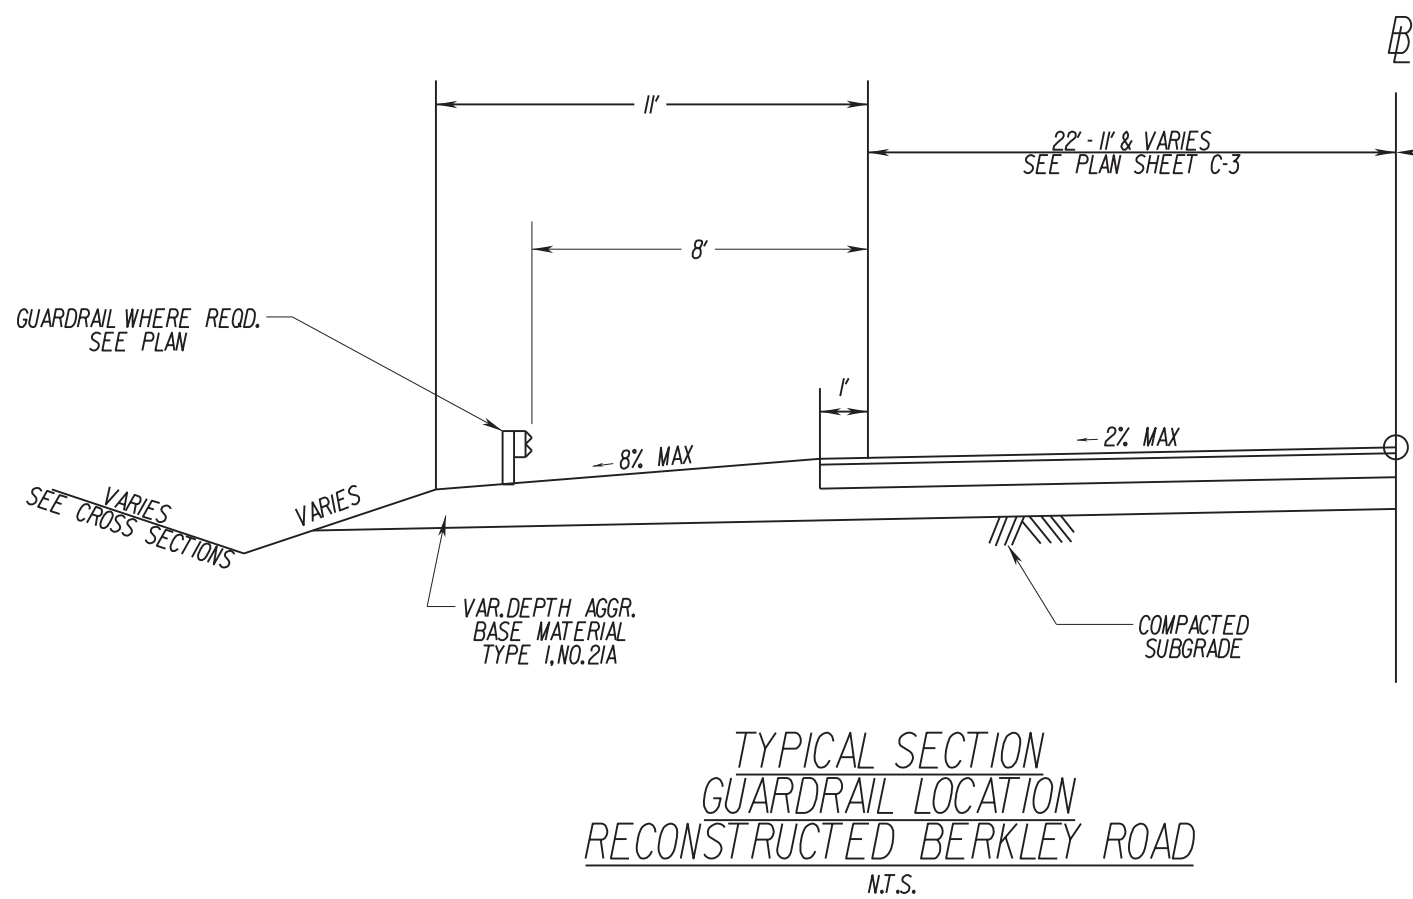
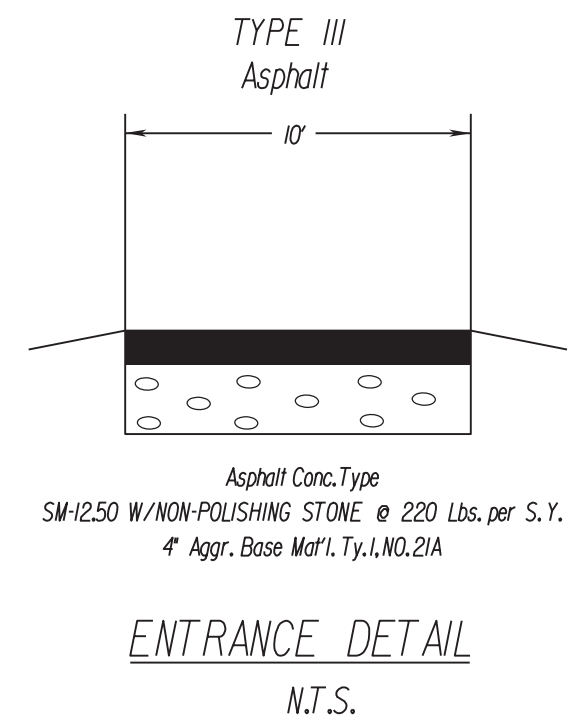
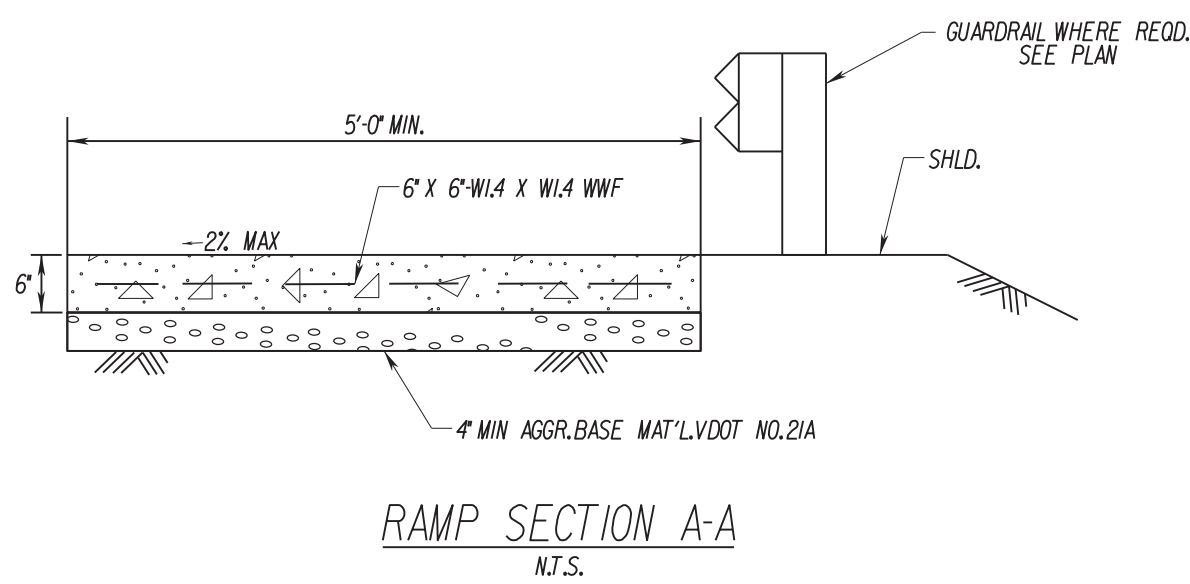
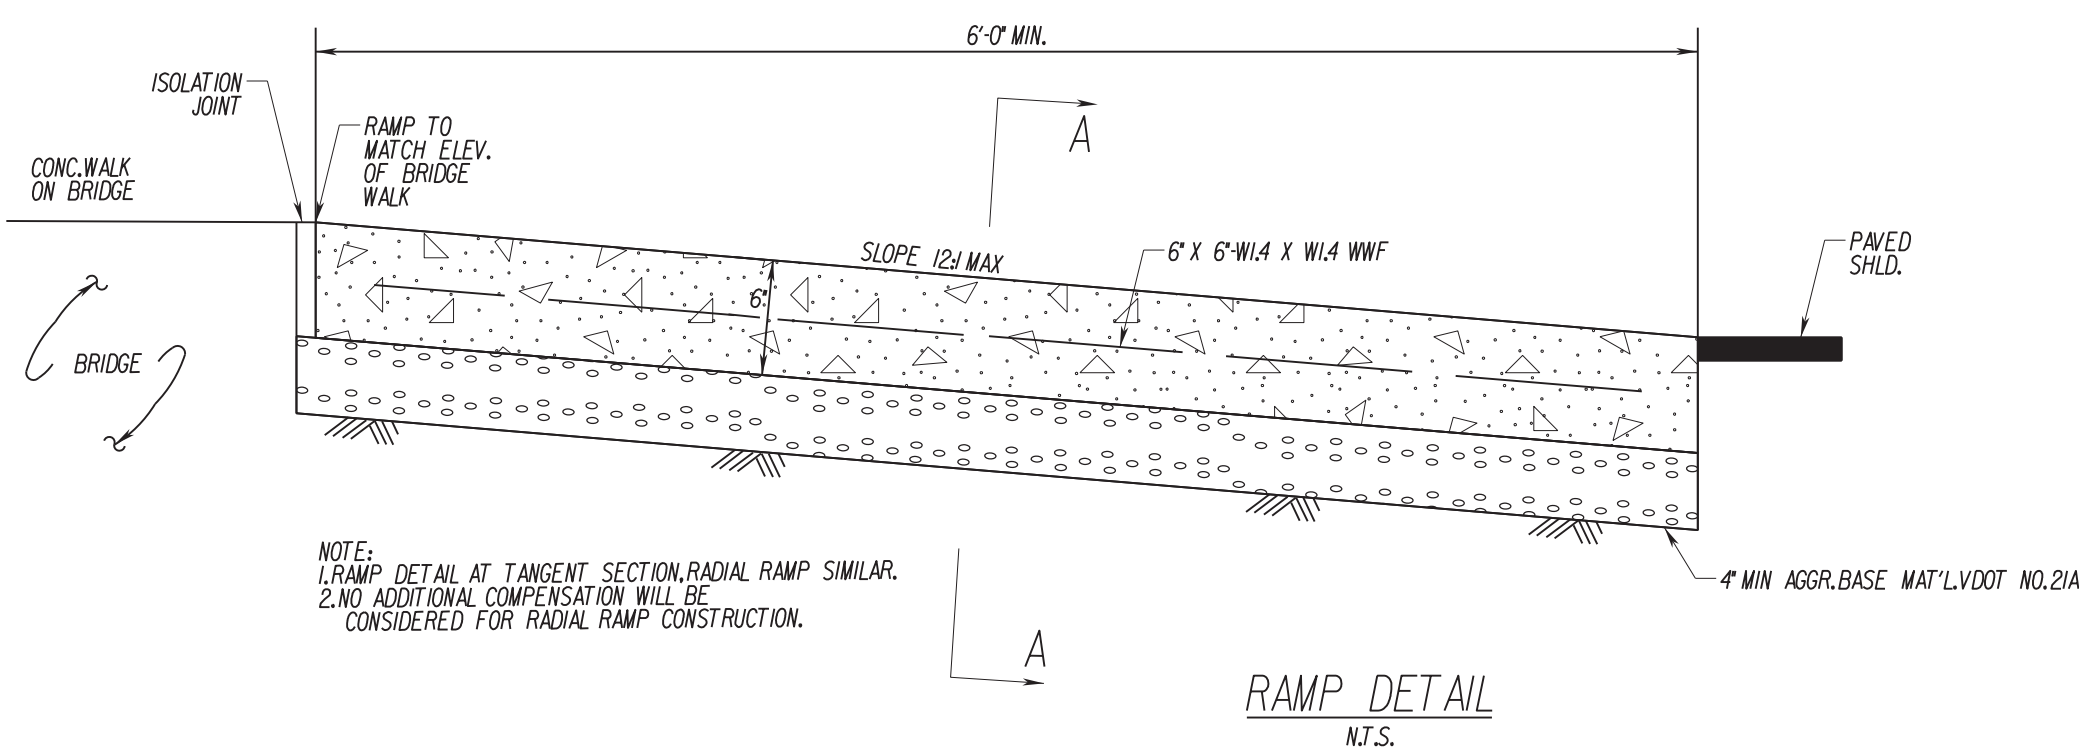
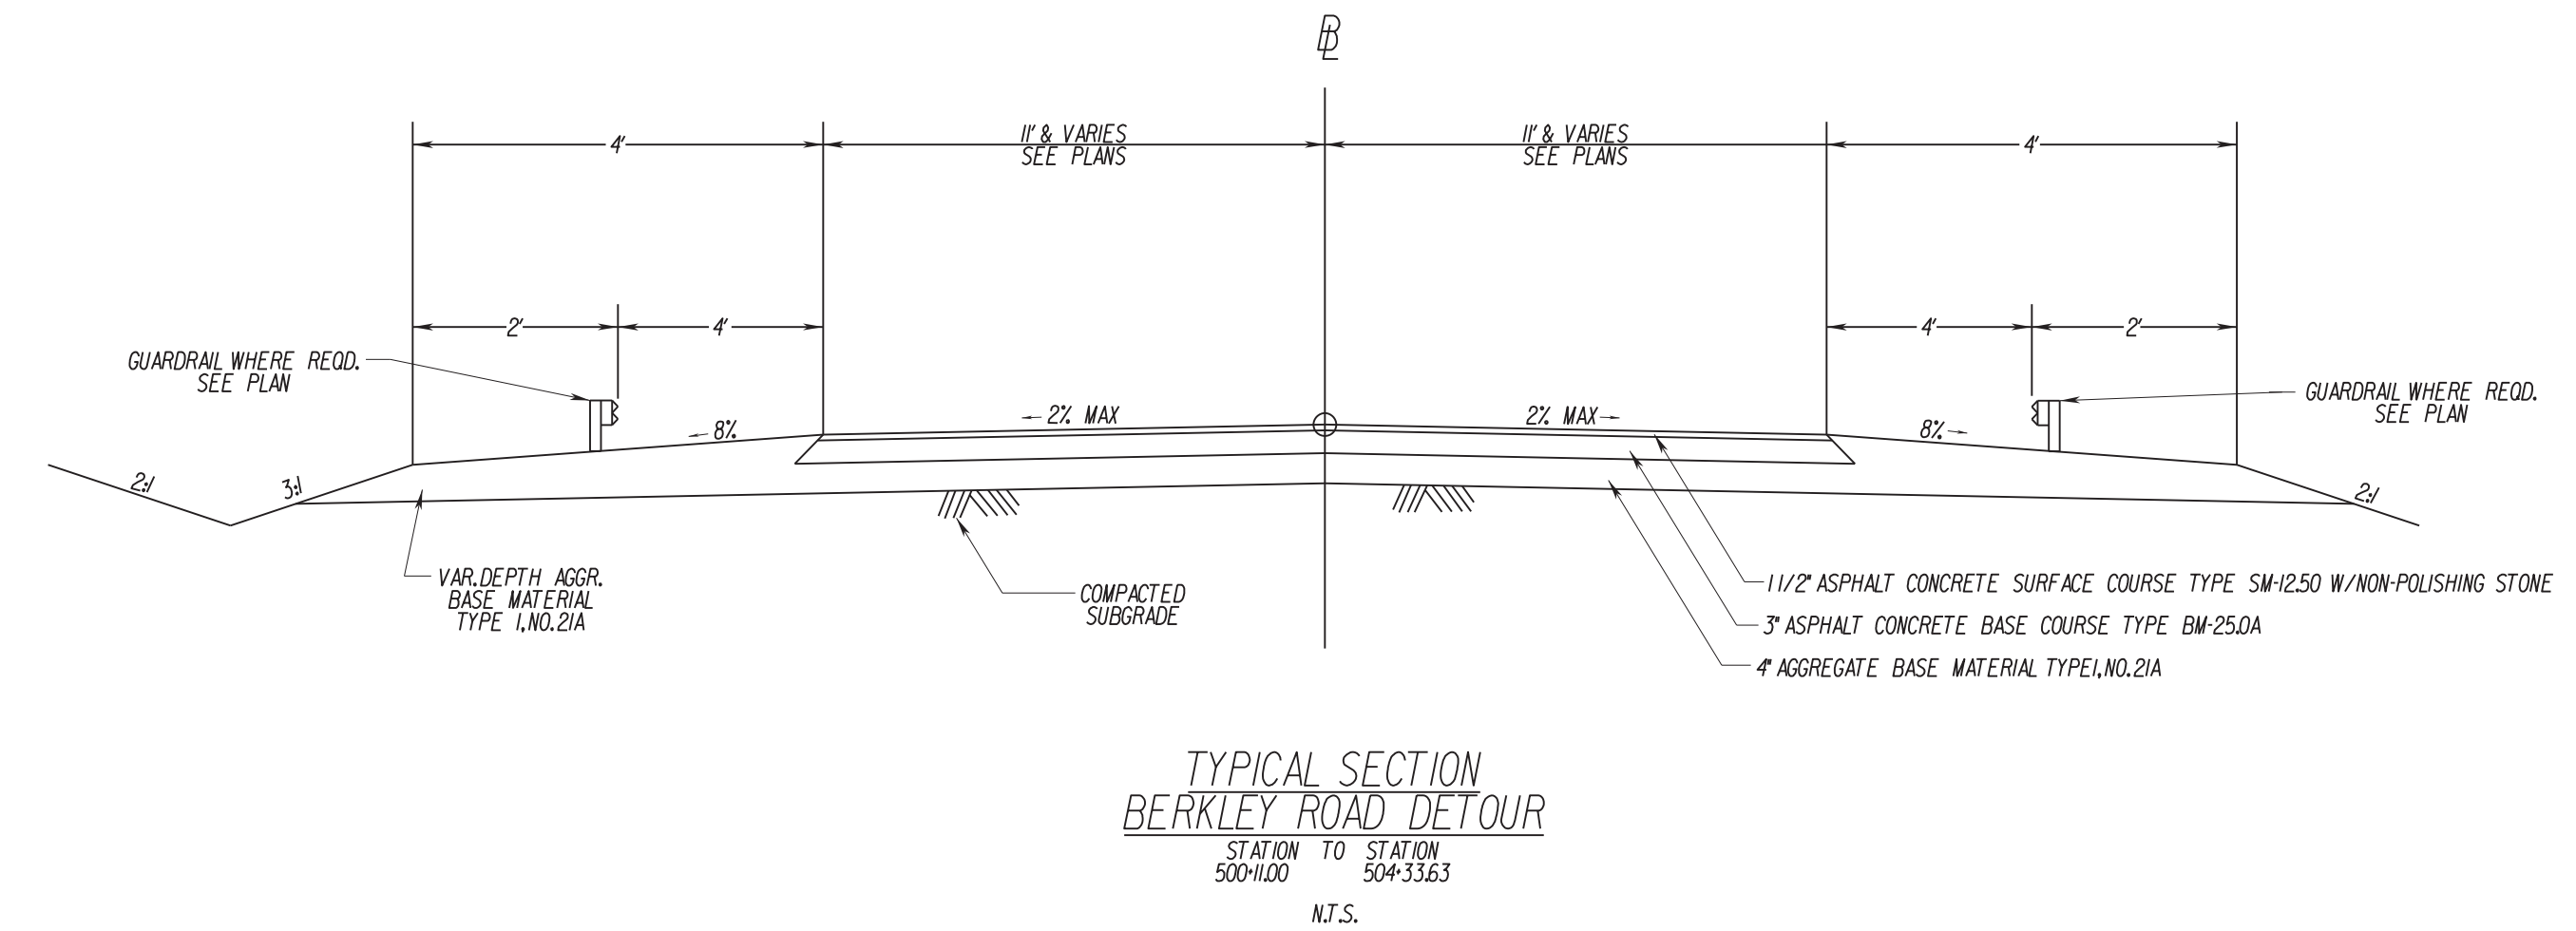
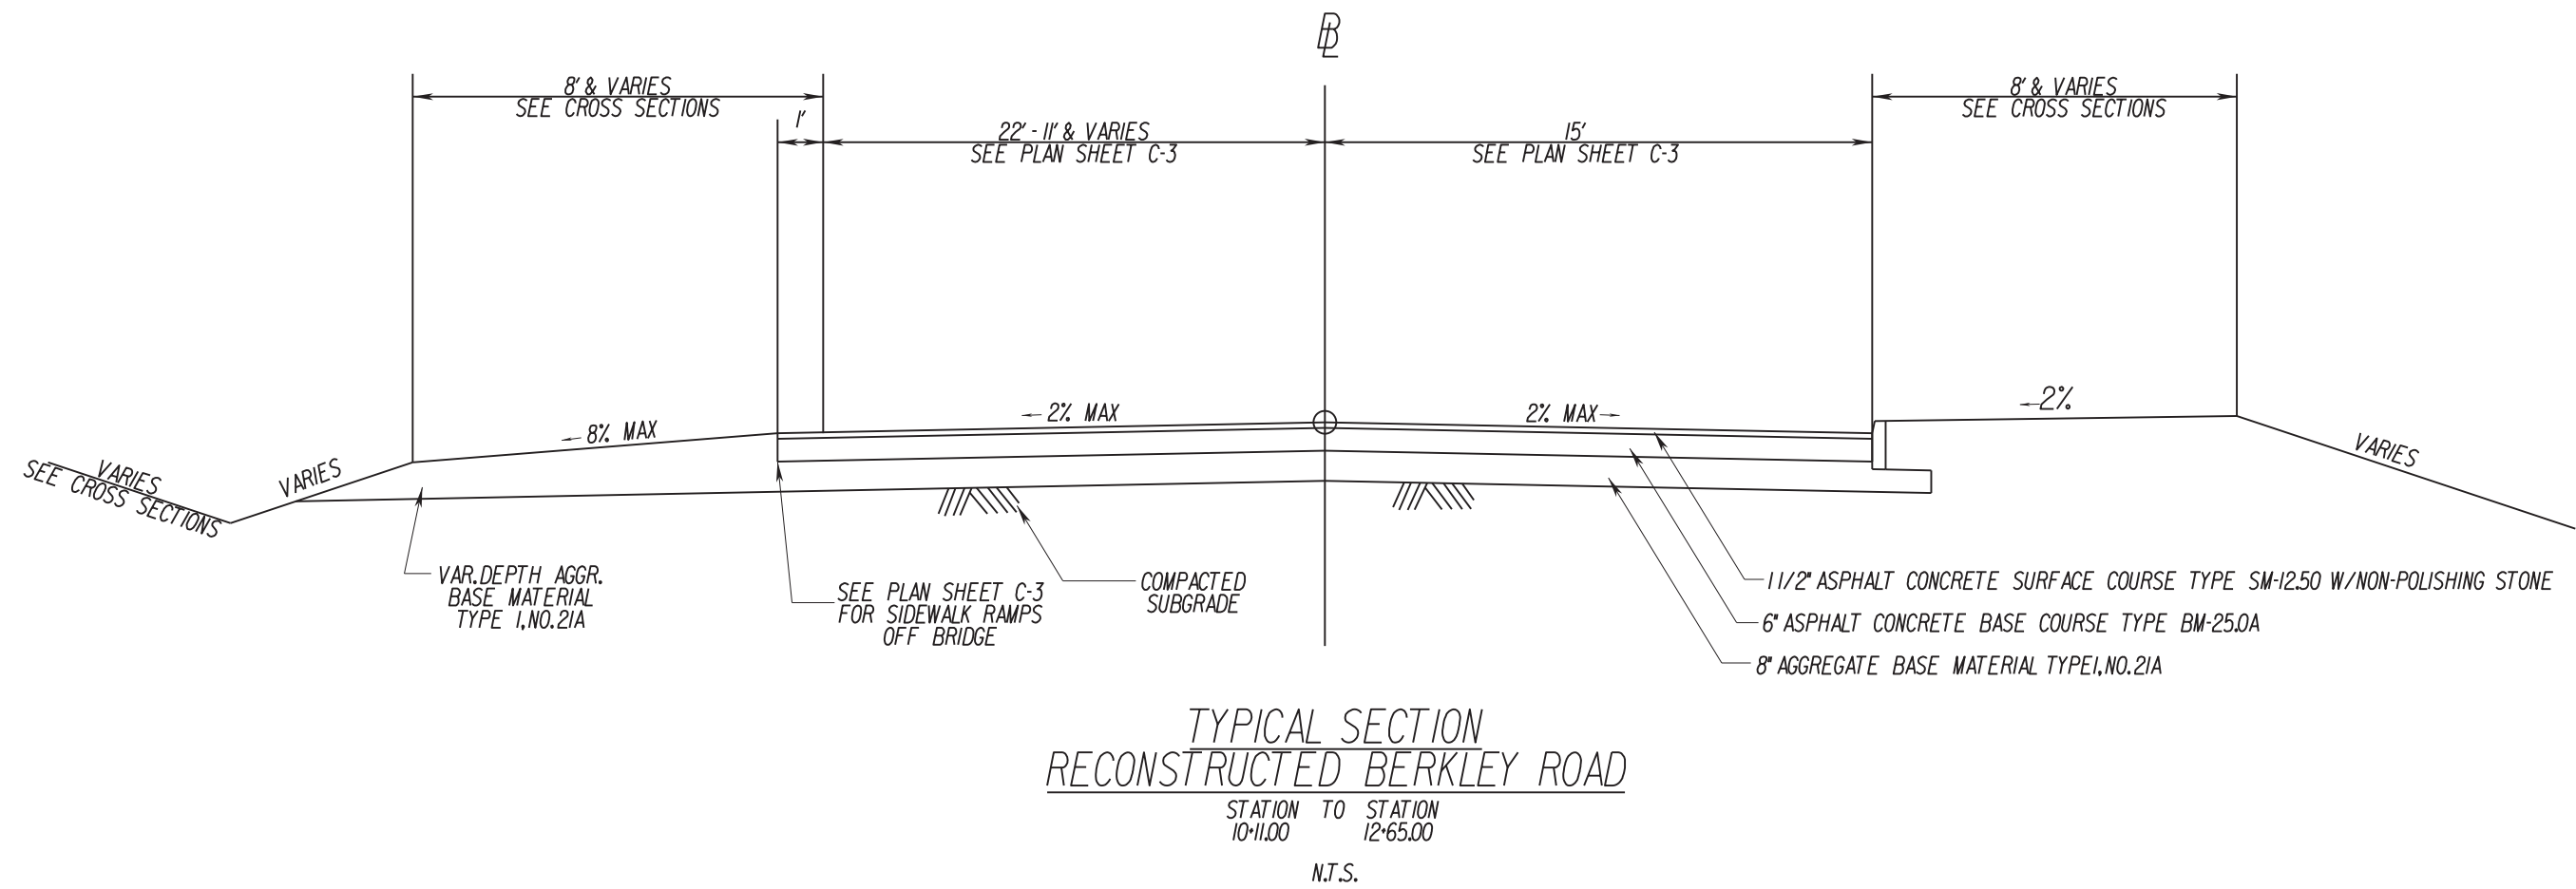


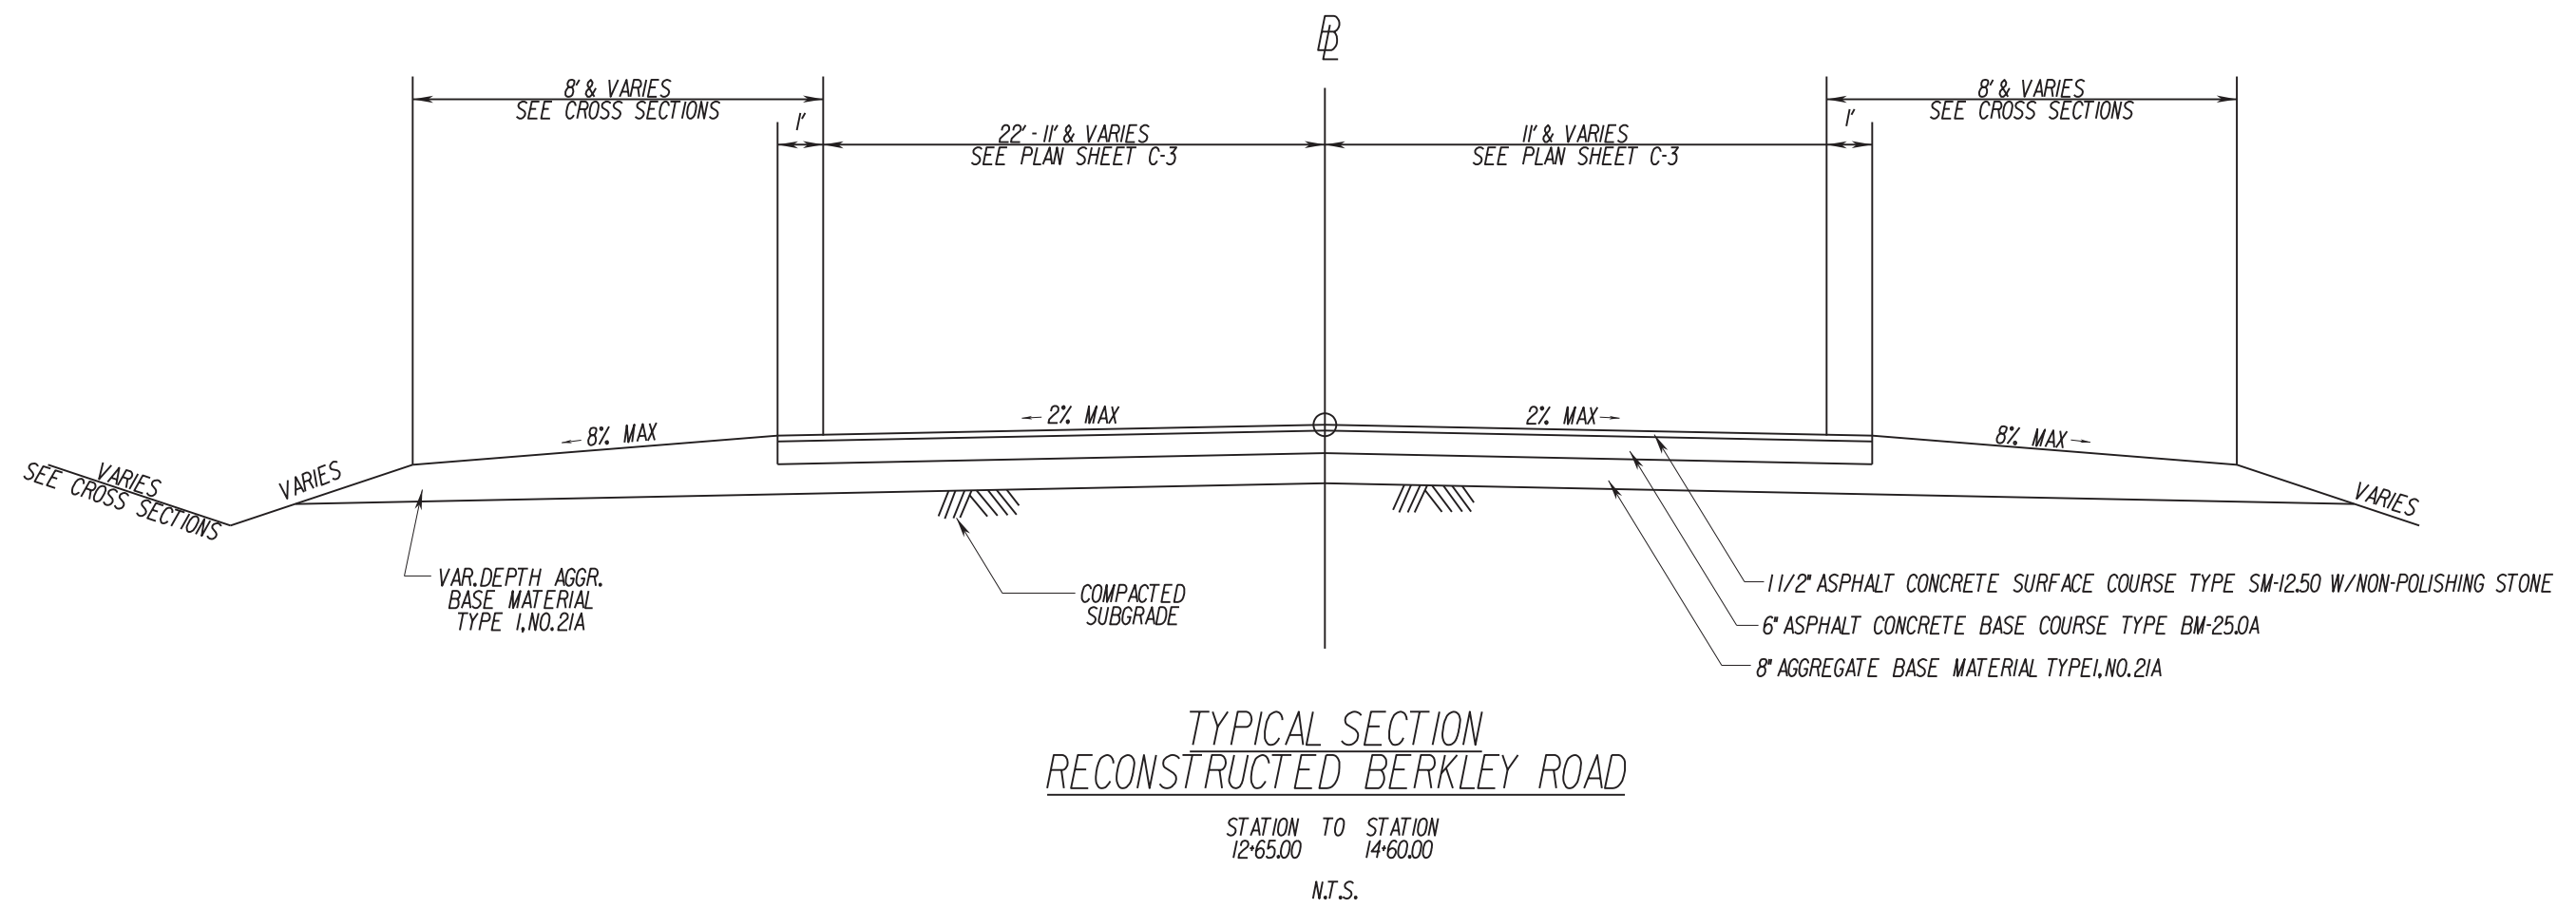

Date					
Revisions					

Issue Date:	3/10/2017
Drawn By:	DJS
Designed By:	DJS
Checked By:	MSA
Date:	

Mattern & Craig
ENGINEERS • SURVEYORS
701 FIRST STREET, S.W.
ROANOKE, VIRGINIA 24016
(540) 345-9342
FAX (540) 345-7691

City of Roanoke
Planning, Building, & Development
COMPREHENSIVE DEVELOPMENT PLAN
APPROVED
by Adrian Gilbert 03/15/2018

BERKLEY ROAD OVER GLADE CREEK TRIBUTARY A
TYPICAL SECTIONS
CITY OF ROANOKE, VIRGINIA

Vertical Scale:	N/A
Horizontal Scale:	N/A
Commission Number:	34301
Sheet No.:	