


FILE: H:\9480\VC-3_Plan.shx

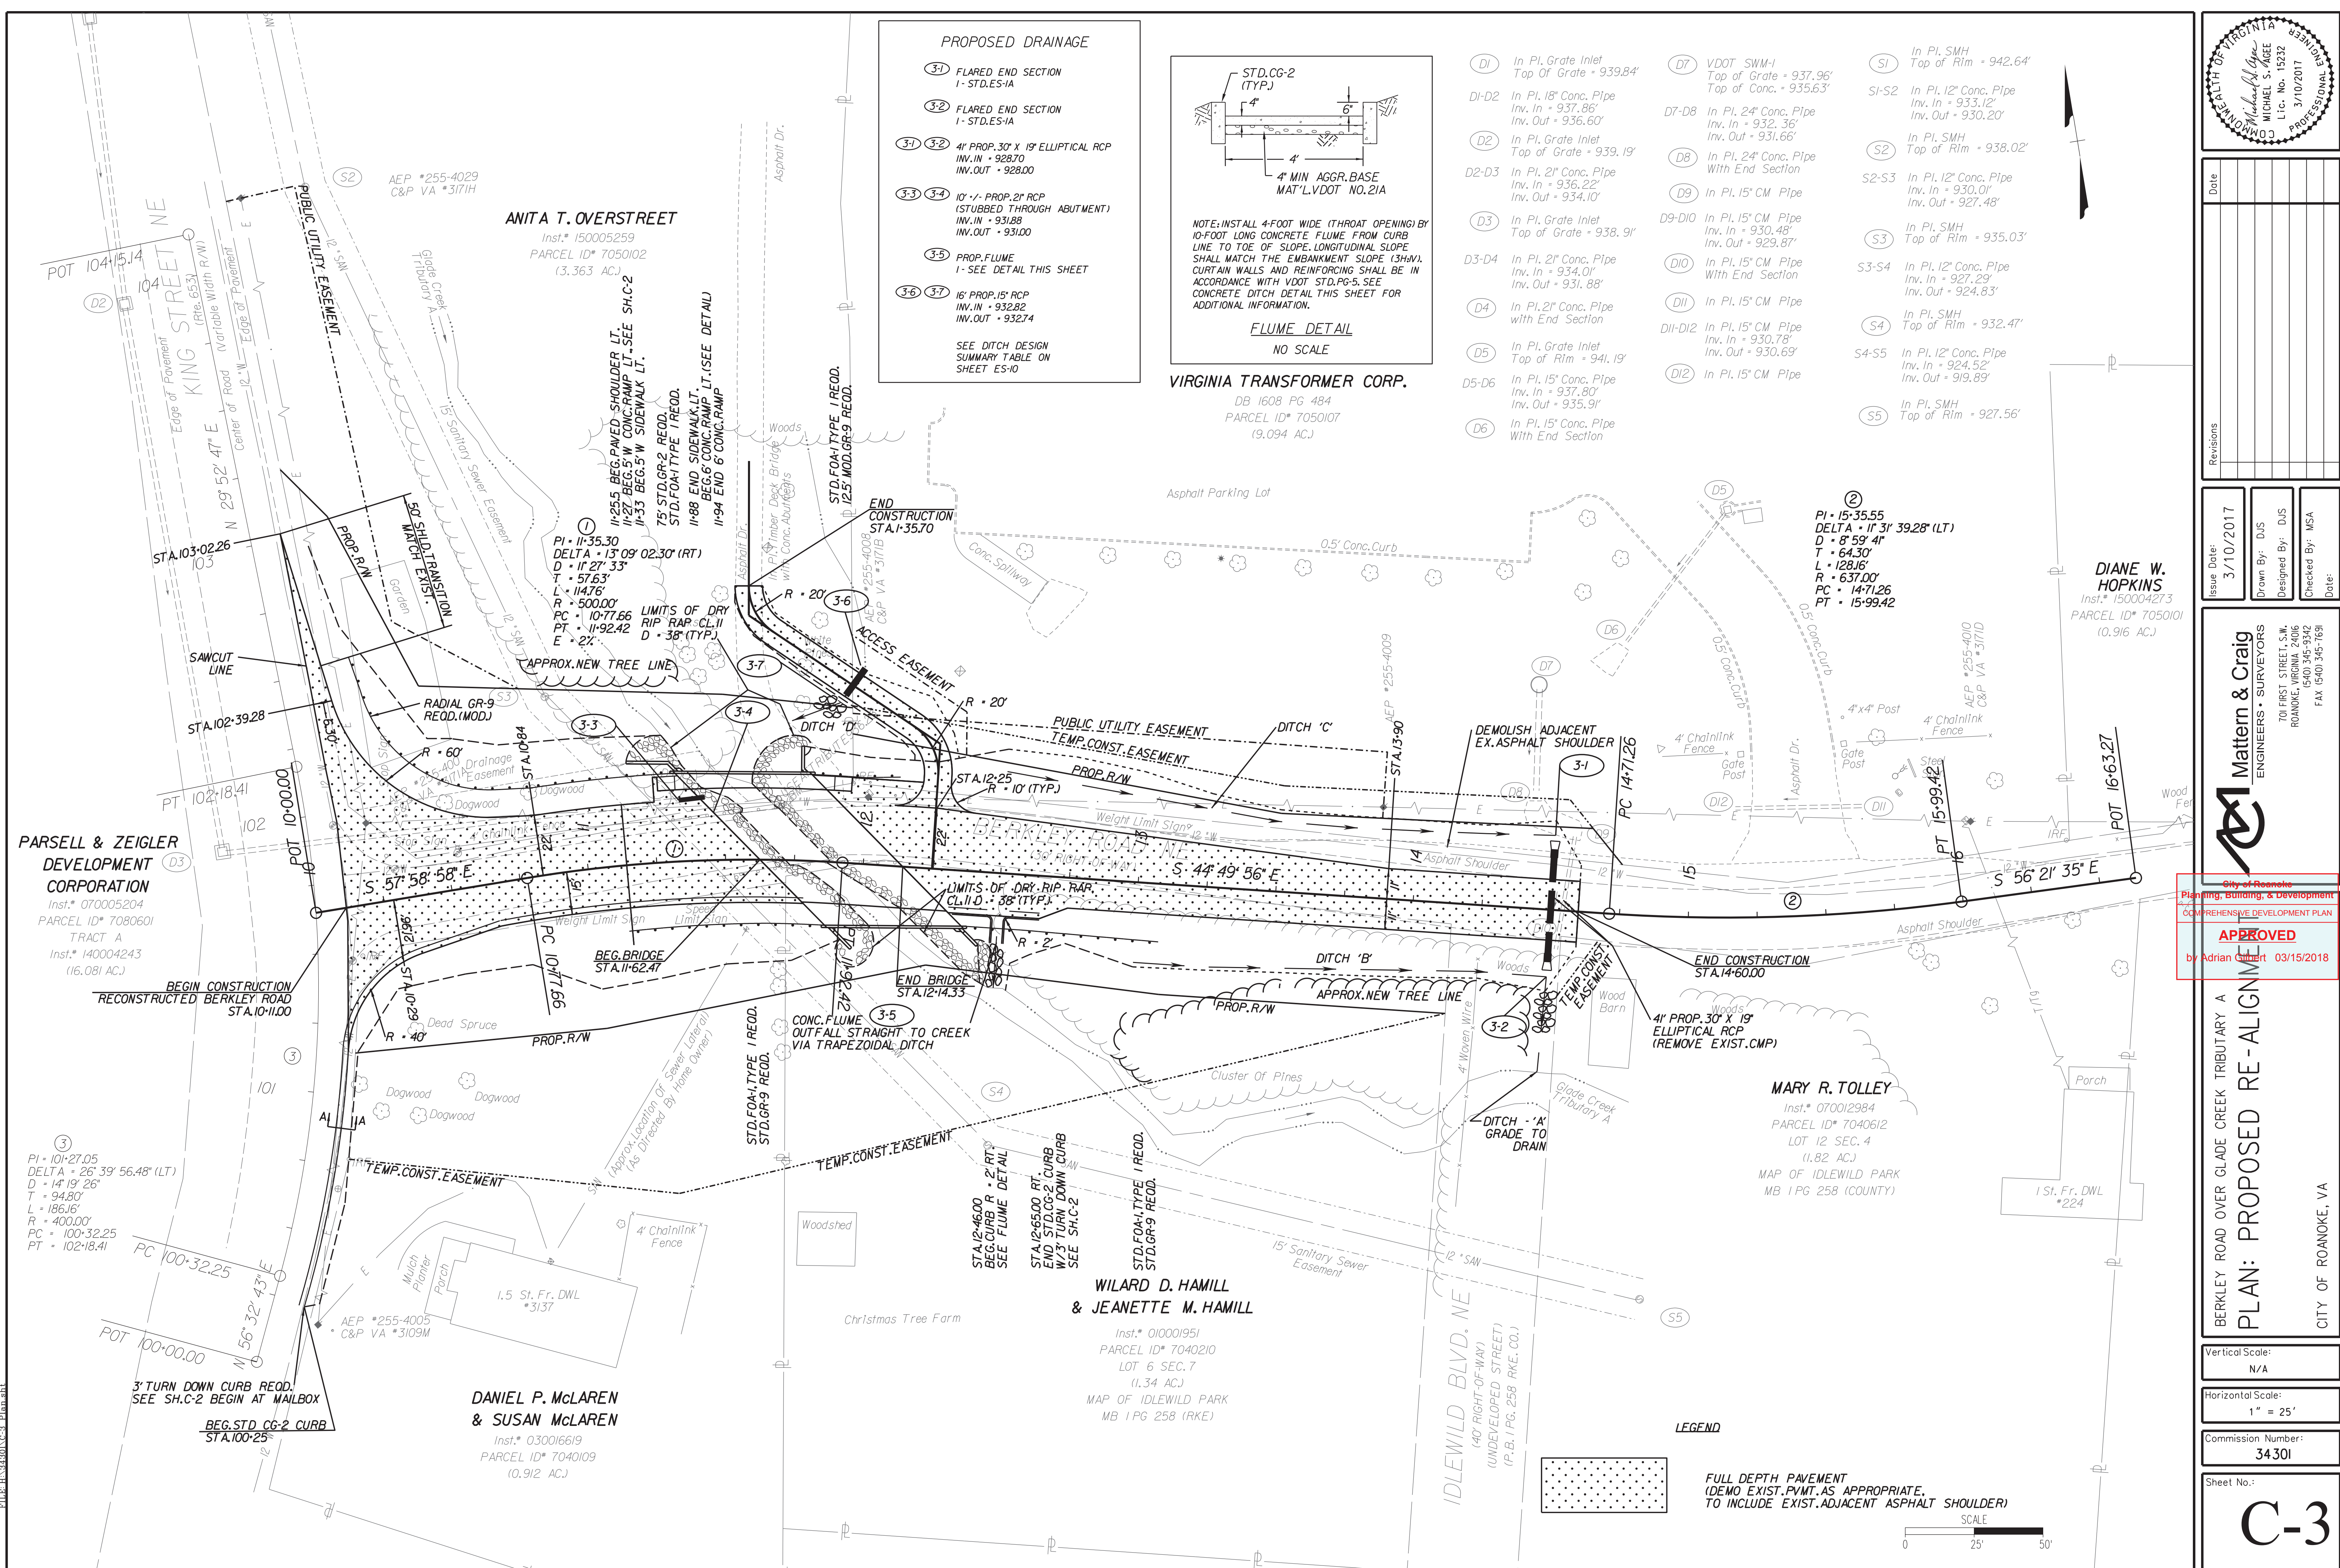

Date	
Revisions	

Issue Date:	3/10/2017
Drawn By:	DJS
Designed By:	DJS
Checked By:	MSA
Date:	

Mattern & Craig
ENGINEERS - SURVEYORS
701 FIRST STREET, S.W.
ROANOKE, VIRGINIA 24006
(540) 346-9342
FAX (540) 345-7691

City of Roanoke
Planning, Building, & Development
COMPREHENSIVE DEVELOPMENT PLAN
APPROVED
by Adrian Gilbert 03/15/2018

BERKLEY ROAD OVER GLADE CREEK TRIBUTARY A
PLAN: PROPOSED RE-ALIGNMENT
CITY OF ROANOKE, VA

Vertical Scale:	N/A
Horizontal Scale:	1" = 25'
Commission Number:	34301

Sheet No.:
C-3