


\\MCKPT-FIL001\hwy\34301\C-6A\_Utility\_Relocation\_Profile.sht

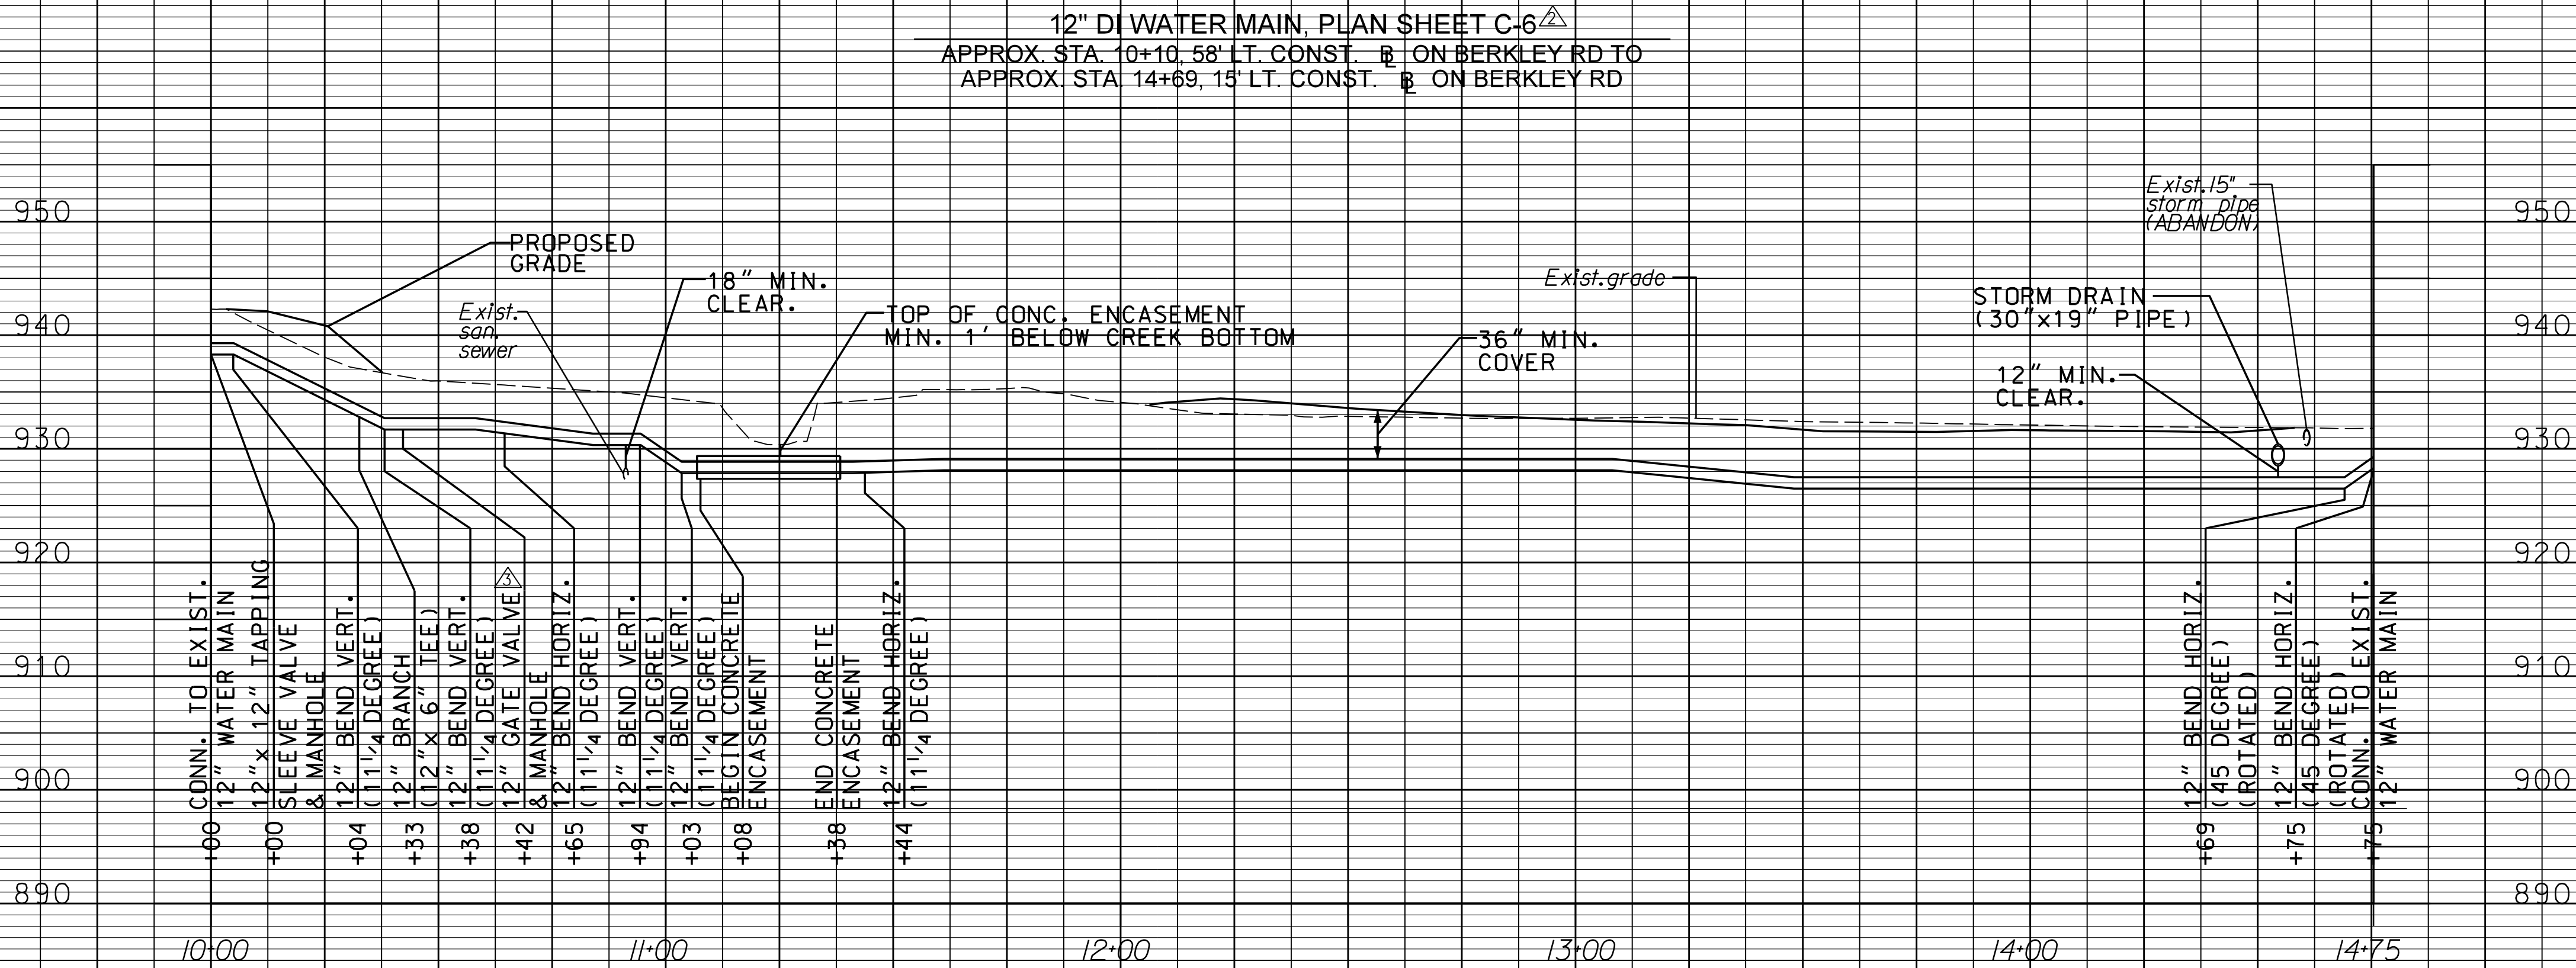

City of Roanoke  
Planning, Building, & Development  
COMPREHENSIVE DEVELOPMENT PLAN  
**FIELD REVISION  
APPROVED**  
by Adrian Gilbert 05/31/2018

Vertical Scale:  
1" = 10'

Horizontal Scale:  
1" = 25'

Commission Number:  
34301

Sheet No.:

C-6A

BERKLEY ROAD OVER GLADE CREEK TRIBUTARY A  
UTILITY RELOCATION PROFILE

CITY OF ROANOKE, VA

**Mattern & Craig**  
ENGINEERS • SURVEYORS  
701 FIRST STREET, S.W.  
ROANOKE, VIRGINIA 24016  
(540) 346-5342  
FAX (540) 345-7691

Issue Date:  
05/08/17

Drawn By: RPK

Designed By: RPK

Checked By: BCC

Date: 05/08/17

Revisions  
2 WATER MAIN (OPEN CUT INSTALLATION & EXTENSION)

3 ADD GATE VALVE AND RESTRAINT

Date

5/25/18

5/31/18

