

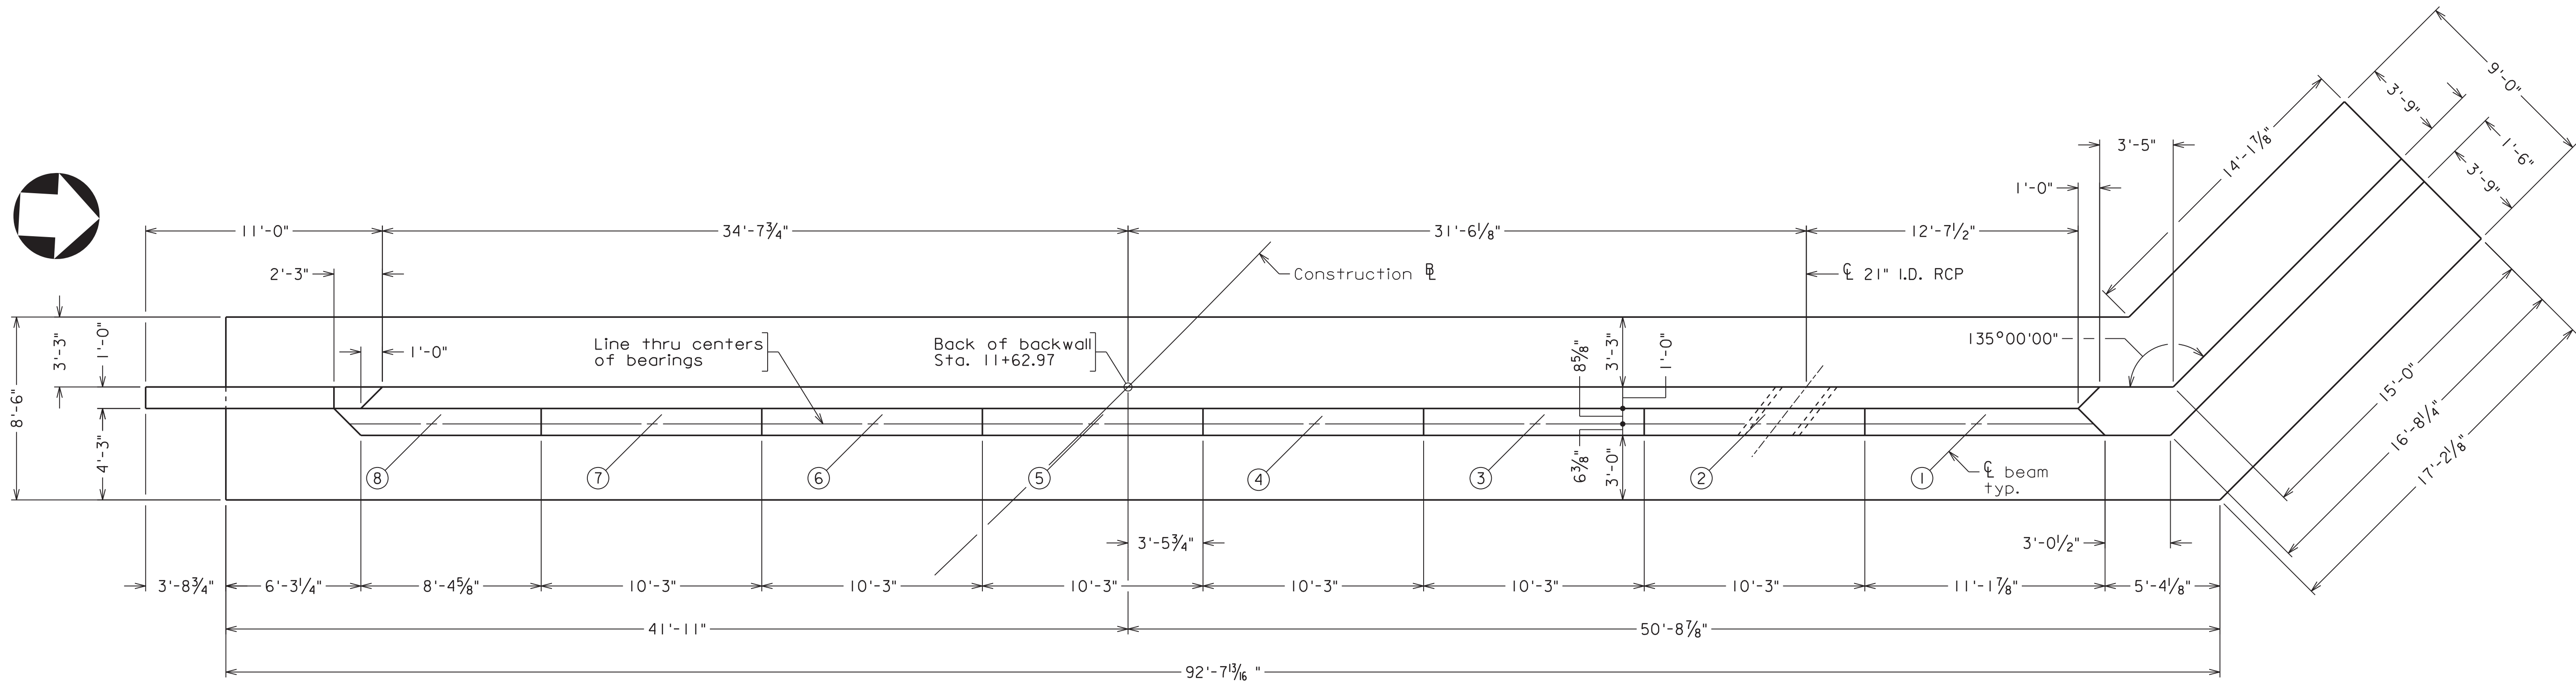


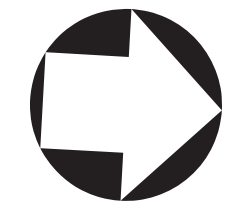

ABUTMENT A PLAN
Scale: 1/4" = 1'-0"

Bearing seat elevations:
Beam 1 - 935.51
Beam 2 - 935.09
Beam 3 - 934.67
Beam 4 - 934.24
Beam 5 - 933.82
Beam 6 - 933.40
Beam 7 - 932.98
Beam 8 - 932.56

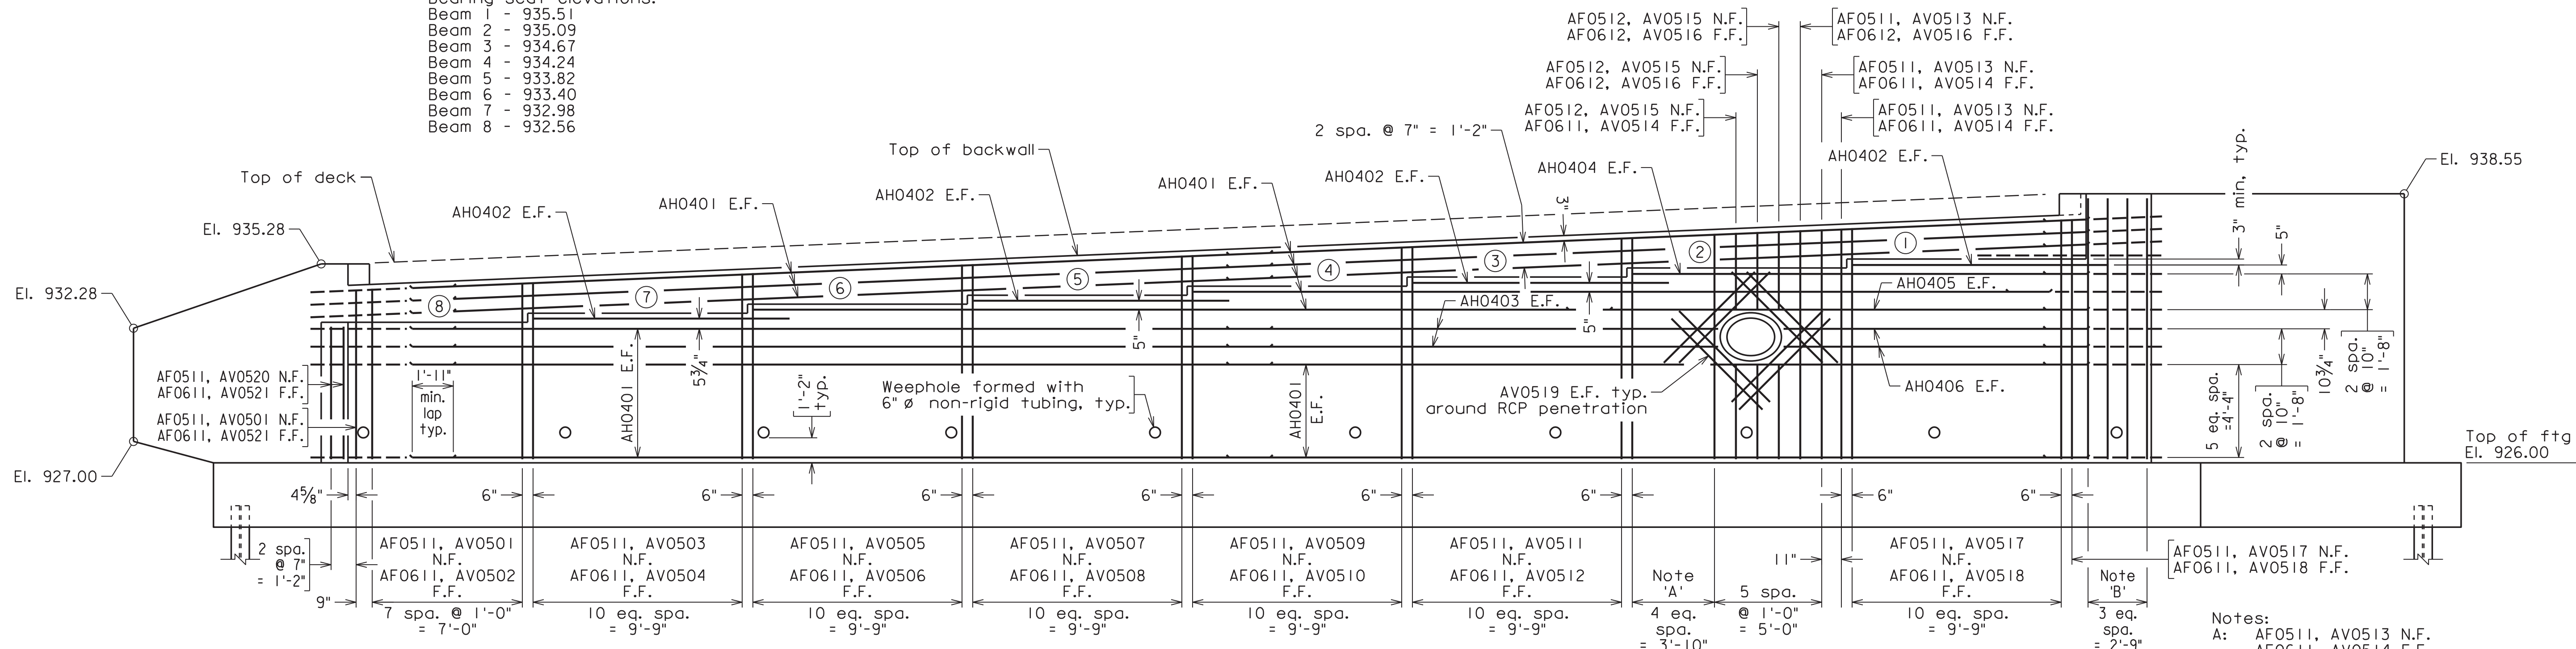

ABUTMENT A ELEVATION
Scale: 1/4" = 1'-0"

Note: Near facing bars shown only.

Notes:
A: AF0511, AV0513 N.F.
AF0611, AV0514 F.F.
B: AF0511, WV0504 N.F.
AF0611, WV0601 F.F.



Revisions	Date

Issue Date:	03/10/17
Drawn By:	DKA
Designed By:	MLF
Checked By:	CMT
Date:	03/10/17

Matthew & Craig
ENGINEERS • SURVEYORS
701 FIRST STREET, S.W.
ROANOKE, VIRGINIA 24016
(540) 346-9342
FAX (540) 345-1691

City of Roanoke
Planning, Building, & Development
COMPREHENSIVE DEVELOPMENT PLAN
APPROVED
by Adrian Gilbert 03/15/2018

BERKLEY ROAD OVER GLADE CREEK TRIBUTARY A
ABUTMENT A
PLAN AND ELEVATION
CITY OF ROANOKE, VA

Vertical Scale:
N/A

Horizontal Scale:
AS NOTED

Commission Number:
34301

Sheet No.:
B-3