

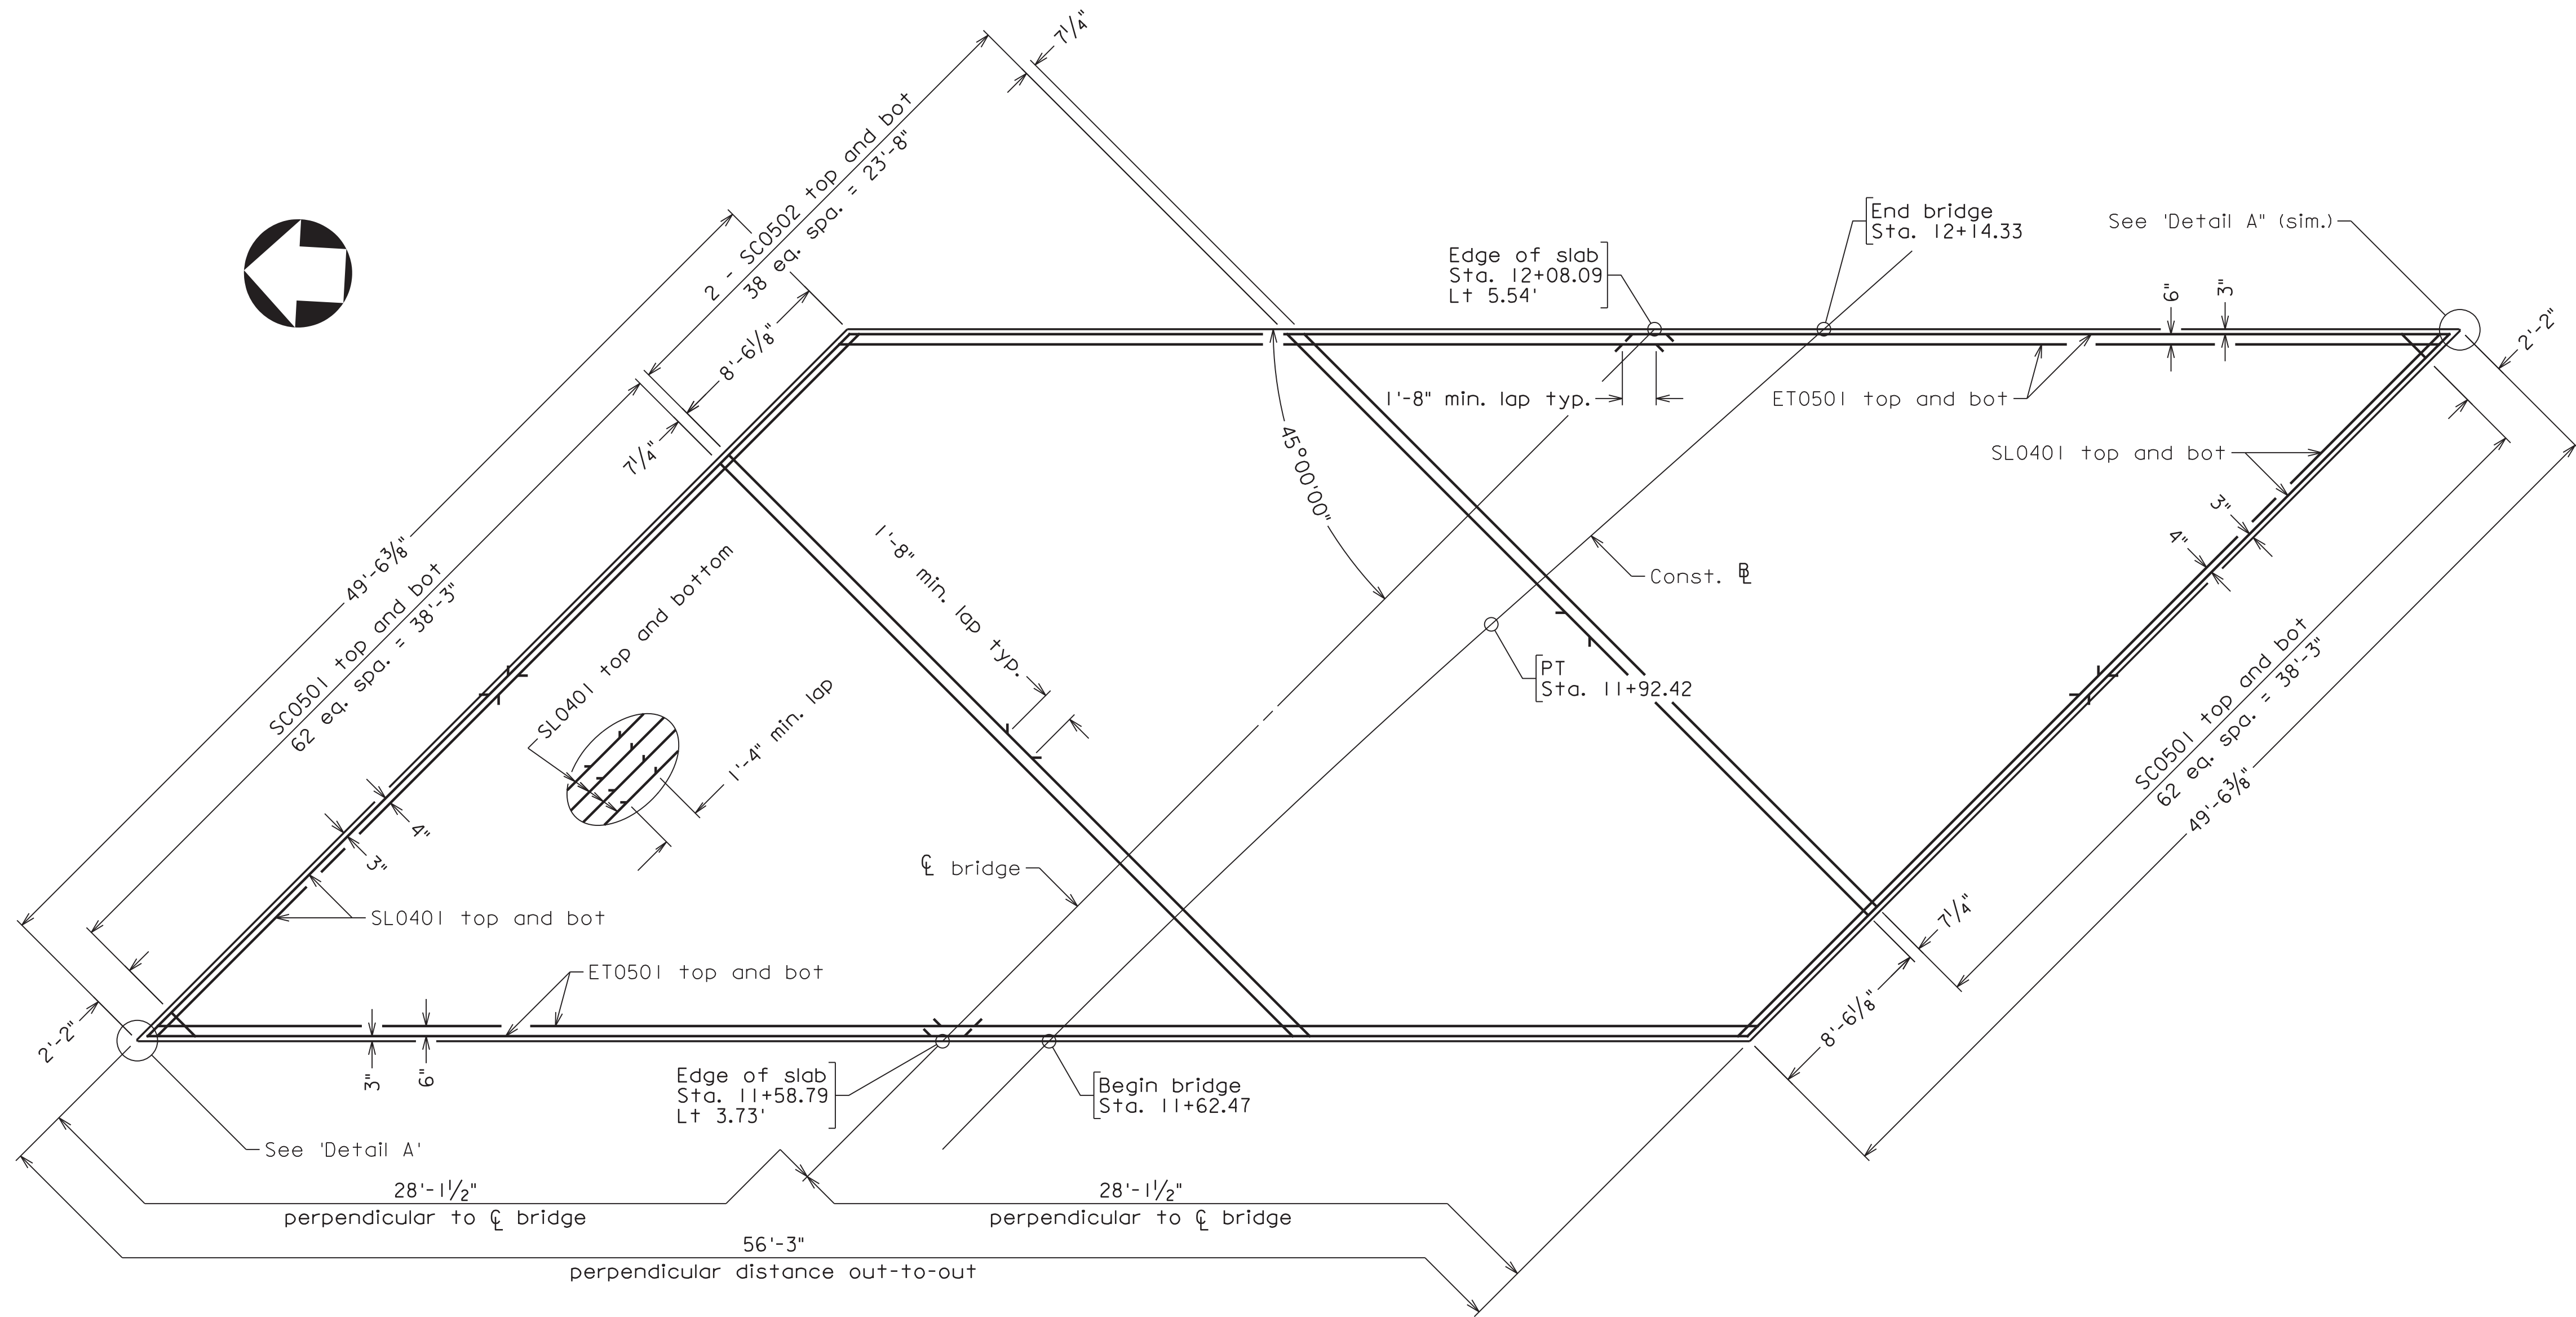


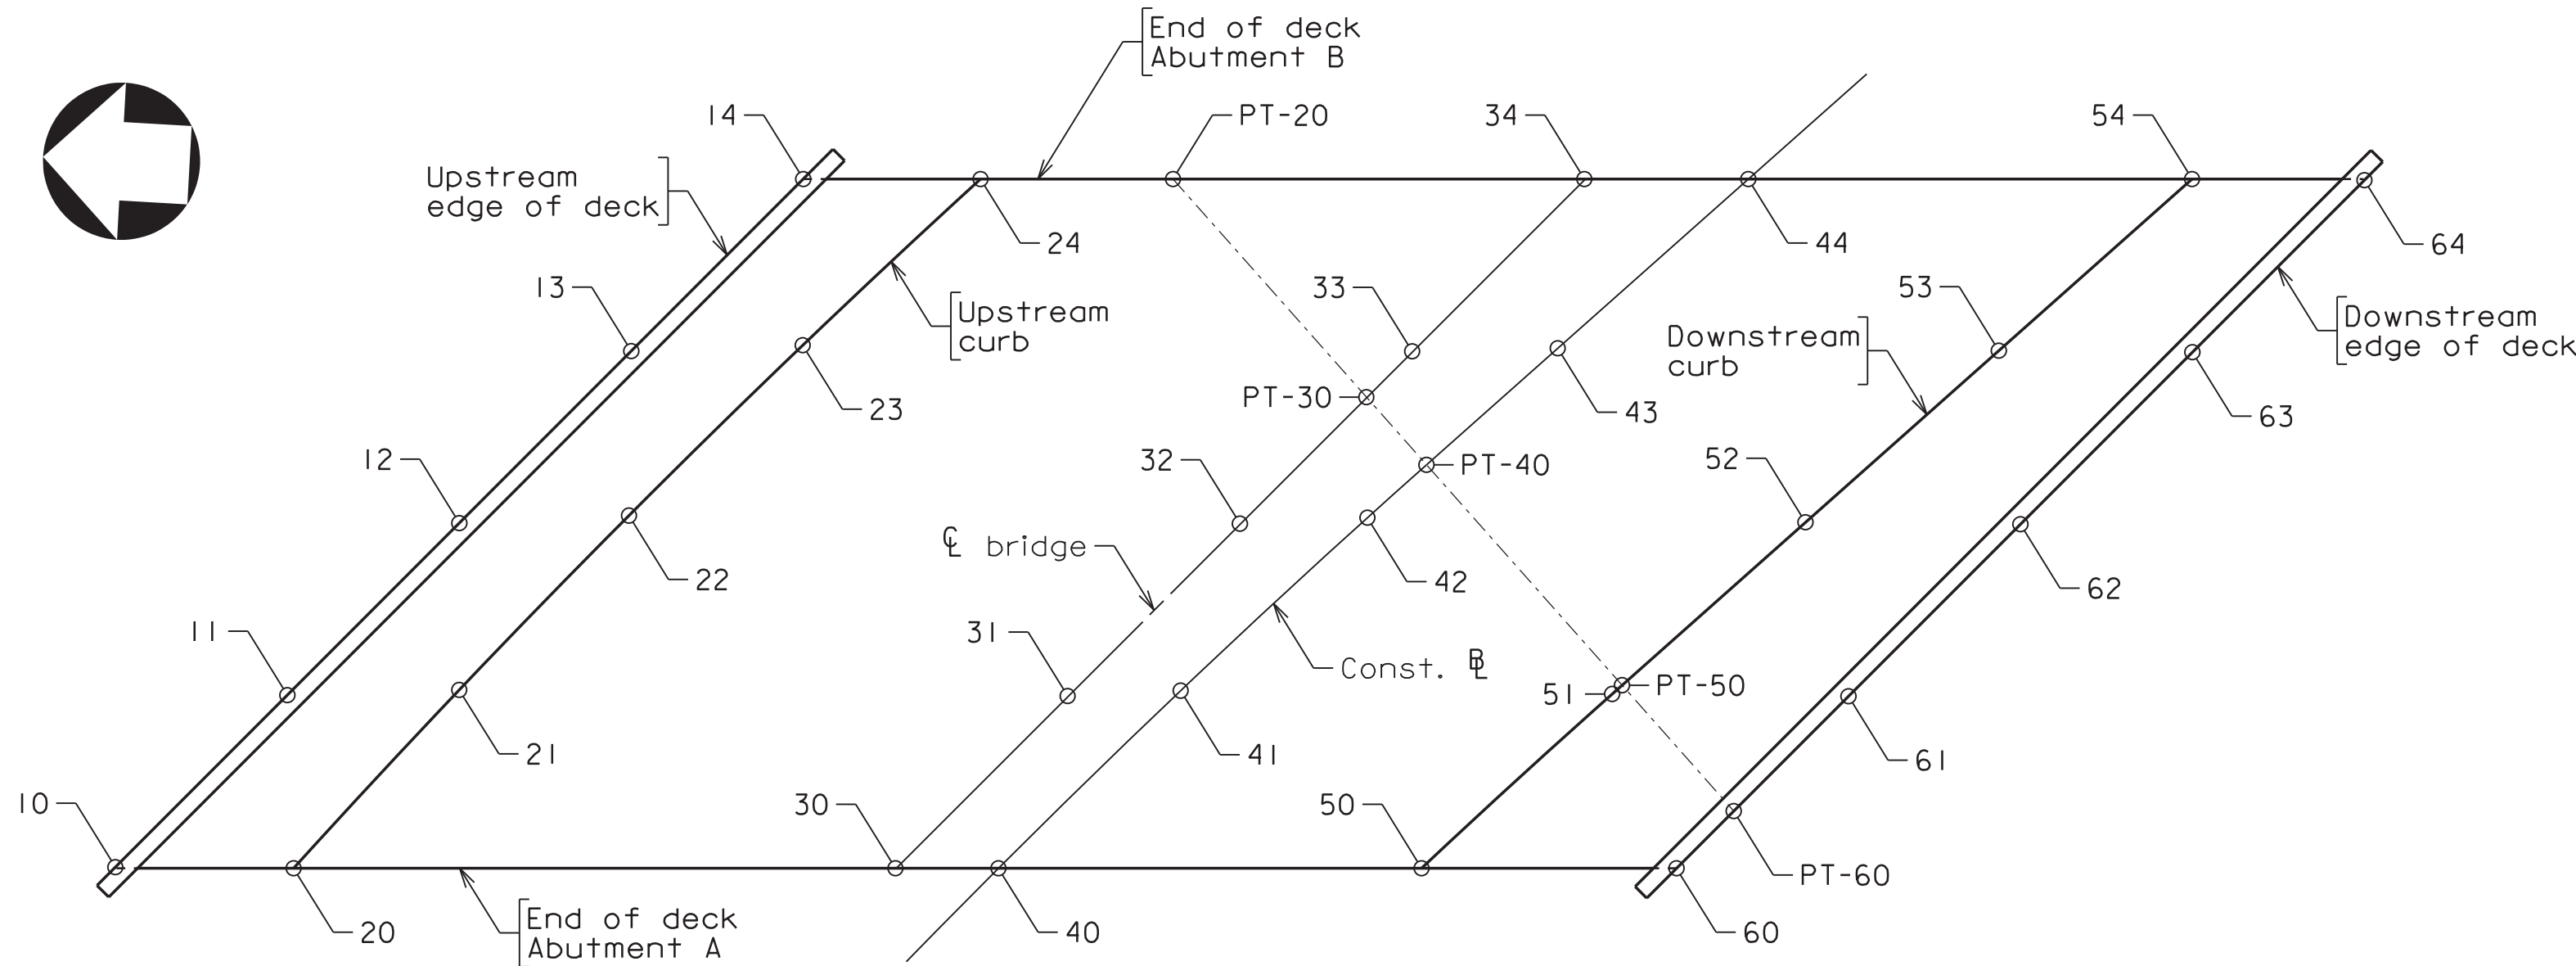

DECK PLAN
Scale: 3/16" = 1'-0"

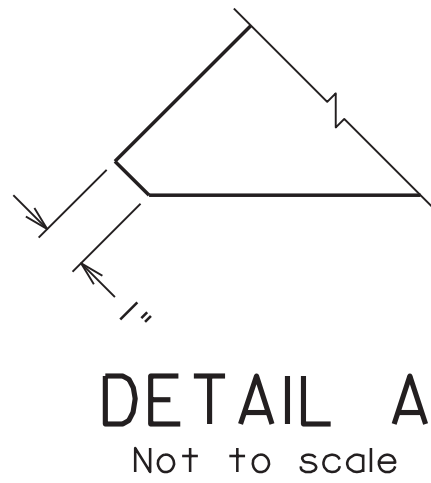

PLAN FOR TOP OF DECK ELEVATIONS
Not to scale

TOP OF DECK ELEVATIONS					
Line	Point	Station	LT	RT	Elevation
Upstream edge of deck	10	11+32.66	32.80'	-----	938.55
	11	11+44.28	32.20'	-----	938.10
	12	11+55.91	31.89'	-----	937.66
	13	11+67.55	31.86'	-----	937.21
	14	11+79.19	32.10'	-----	936.77
Upstream curb	20	11+38.35	26.00'	-----	938.18
	21	11+50.13	26.00'	-----	937.74
	22	11+61.90	26.00'	-----	937.30
	23	11+73.67	26.00'	-----	936.85
	24	11+85.45	26.00'	-----	936.40
Centerline of bridge	30	11+58.79	3.73'	-----	936.92
	31	11+71.10	3.78'	-----	936.47
	32	11+83.40	4.15'	-----	936.03
	33	11+95.71	4.80'	-----	935.58
	34	12+08.09	5.54'	-----	935.13
Construction Baseline	40	11+62.47	-----	-----	936.70
	41	11+75.44	-----	-----	936.23
	42	11+88.40	-----	-----	935.75
	43	12+01.37	-----	-----	935.27
	44	12+14.33	-----	-----	934.79
Downstream curb	50	11+78.17	-----	15.00'	935.82
	51	11+91.73	-----	15.00'	935.33
	52	12+04.91	-----	15.00'	934.84
	53	12+18.07	-----	15.00'	934.35
	54	12+31.23	-----	15.00'	933.86
Downstream edge of deck	60	11+88.10	-----	23.80'	935.28
	61	12+00.67	-----	23.08'	934.84
	62	12+13.03	-----	22.34'	934.39
	63	12+25.39	-----	21.60'	933.95
	64	12+37.75	-----	20.87'	933.50
PT	PT-20	11+92.42	19.45'	-----	935.99
	PT-30	11+92.42	4.61'	-----	935.70
	PT-40	11+92.42	-----	-----	935.61
	PT-50	11+92.42	-----	15.00'	935.31
	PT-60	11+92.42	-----	23.57'	935.13

03/10/2017

CHAD M. THOMAS

LTC. No. 036992

PROFESSIONAL ENGINEER

Issue Date: 03/10/17

Drawn By: DKA

Designed By: MLF

Checked By: CMT

Date: 03/10/17

City of Roanoke

Planning, Building, & Development

COMPREHENSIVE DEVELOPMENT PLAN

APPROVED

by Adrian Gilman 03/15/2018

BERKLEY ROAD OVER GLADE CREEK TRIBUTARY A

DECK PLAN AND ELEVATIONS

CITY OF ROANOKE, VA

Vertical Scale: N/A

Horizontal Scale: AS NOTED

Commission Number: 34301

Sheet No.: B-8