

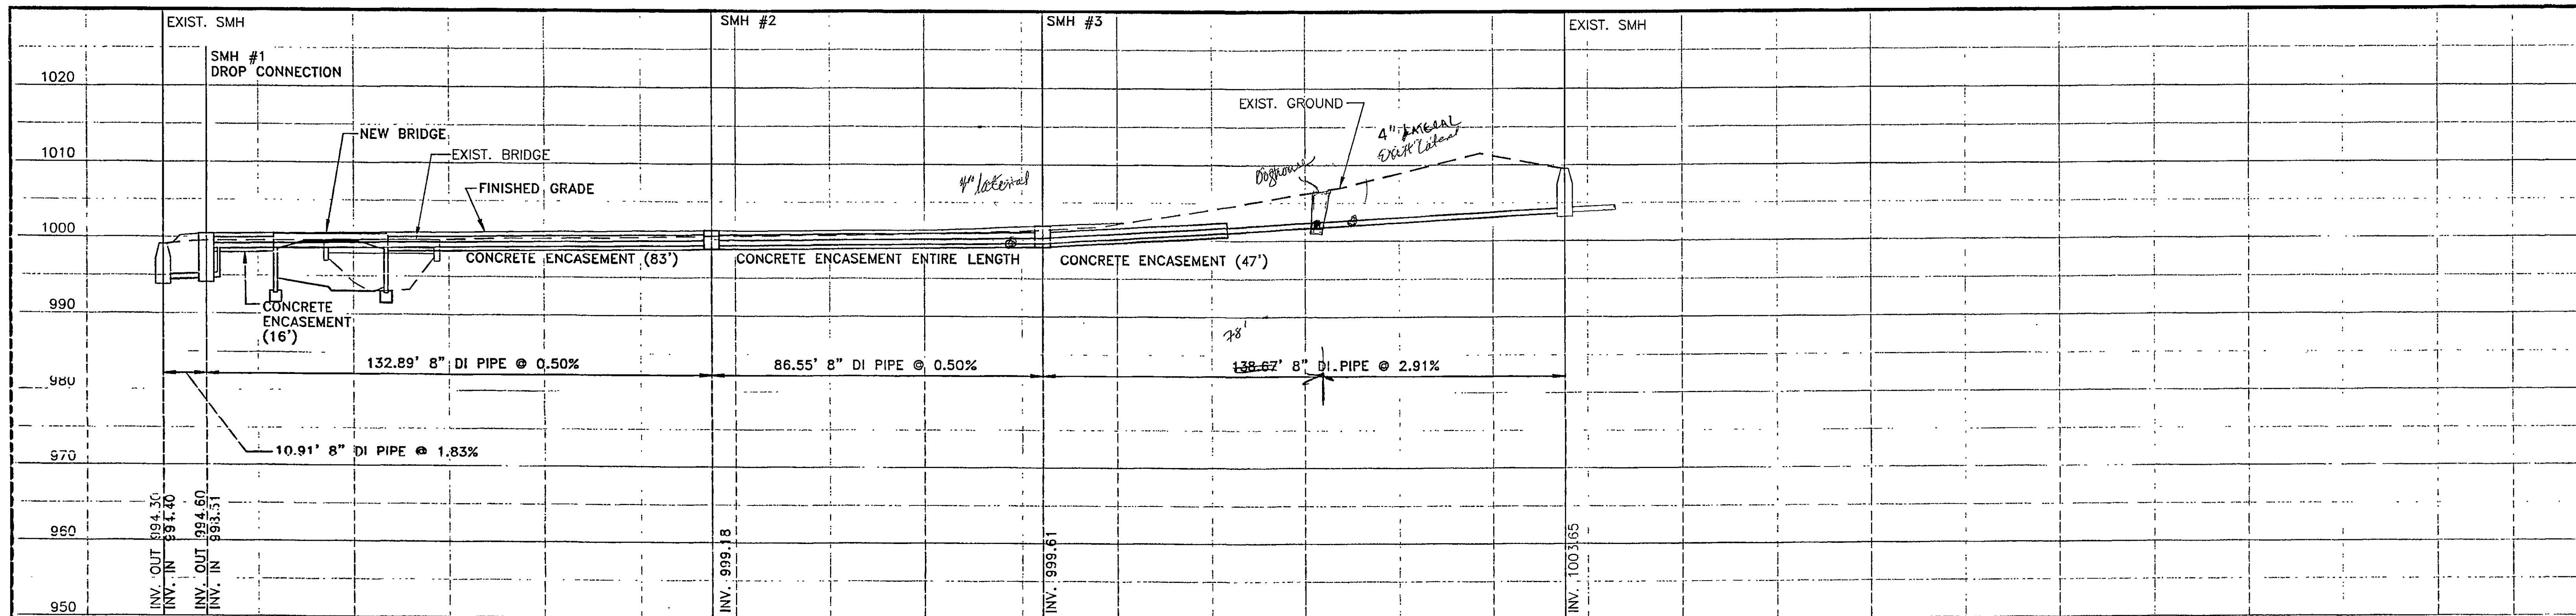


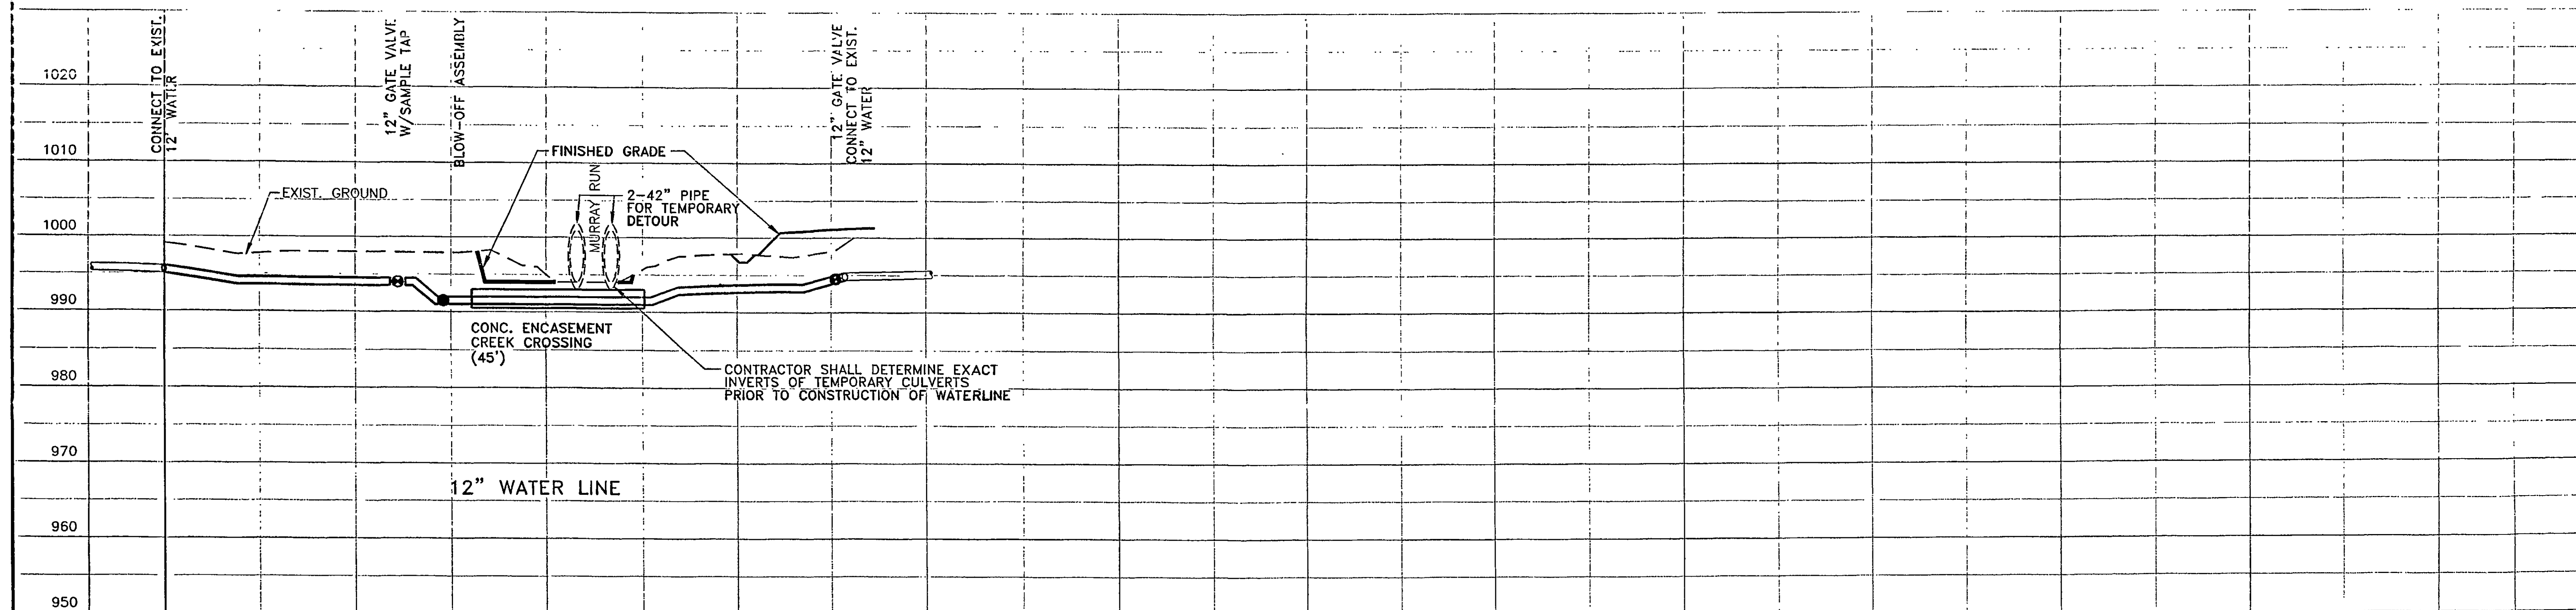



8" SANITARY SEWER LINE

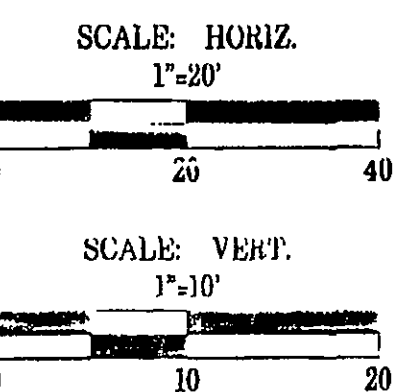

12" WATER LINE

Mattern & Craig
CONSULTING ENGINEERS • SURVEYORS
701 FIRST STREET, S.W.
ROANOKE, VIRGINIA 24016
(540) 345-9342
(540) 345-7691 FAX

DESIGNED: JMB
DRAWN: DSG
CHECKED: MSA

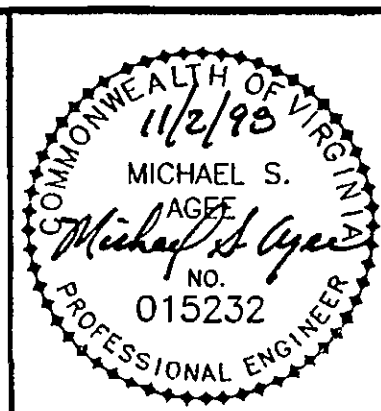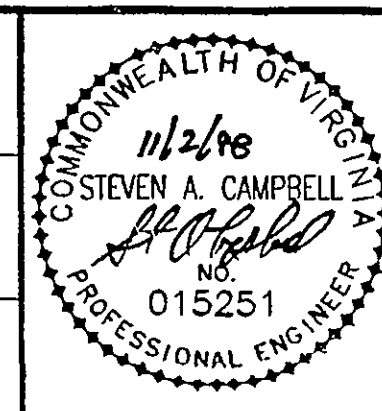

REV.	DATE	DESCRIPTION	BY	APP.

DATE
NOVEMBER
1998
COMM. NO.
1440A

BRAMBLETON AVENUE BRIDGE
REPLACEMENT PROJECT
CITY OF ROANOKE, VIRGINIA

UTILITY PROFILES

SHEET
9